


I-66/Nutley Street Interchange

With WB Express Lane
Ramp to Nutley Street Bridge

DRAFT

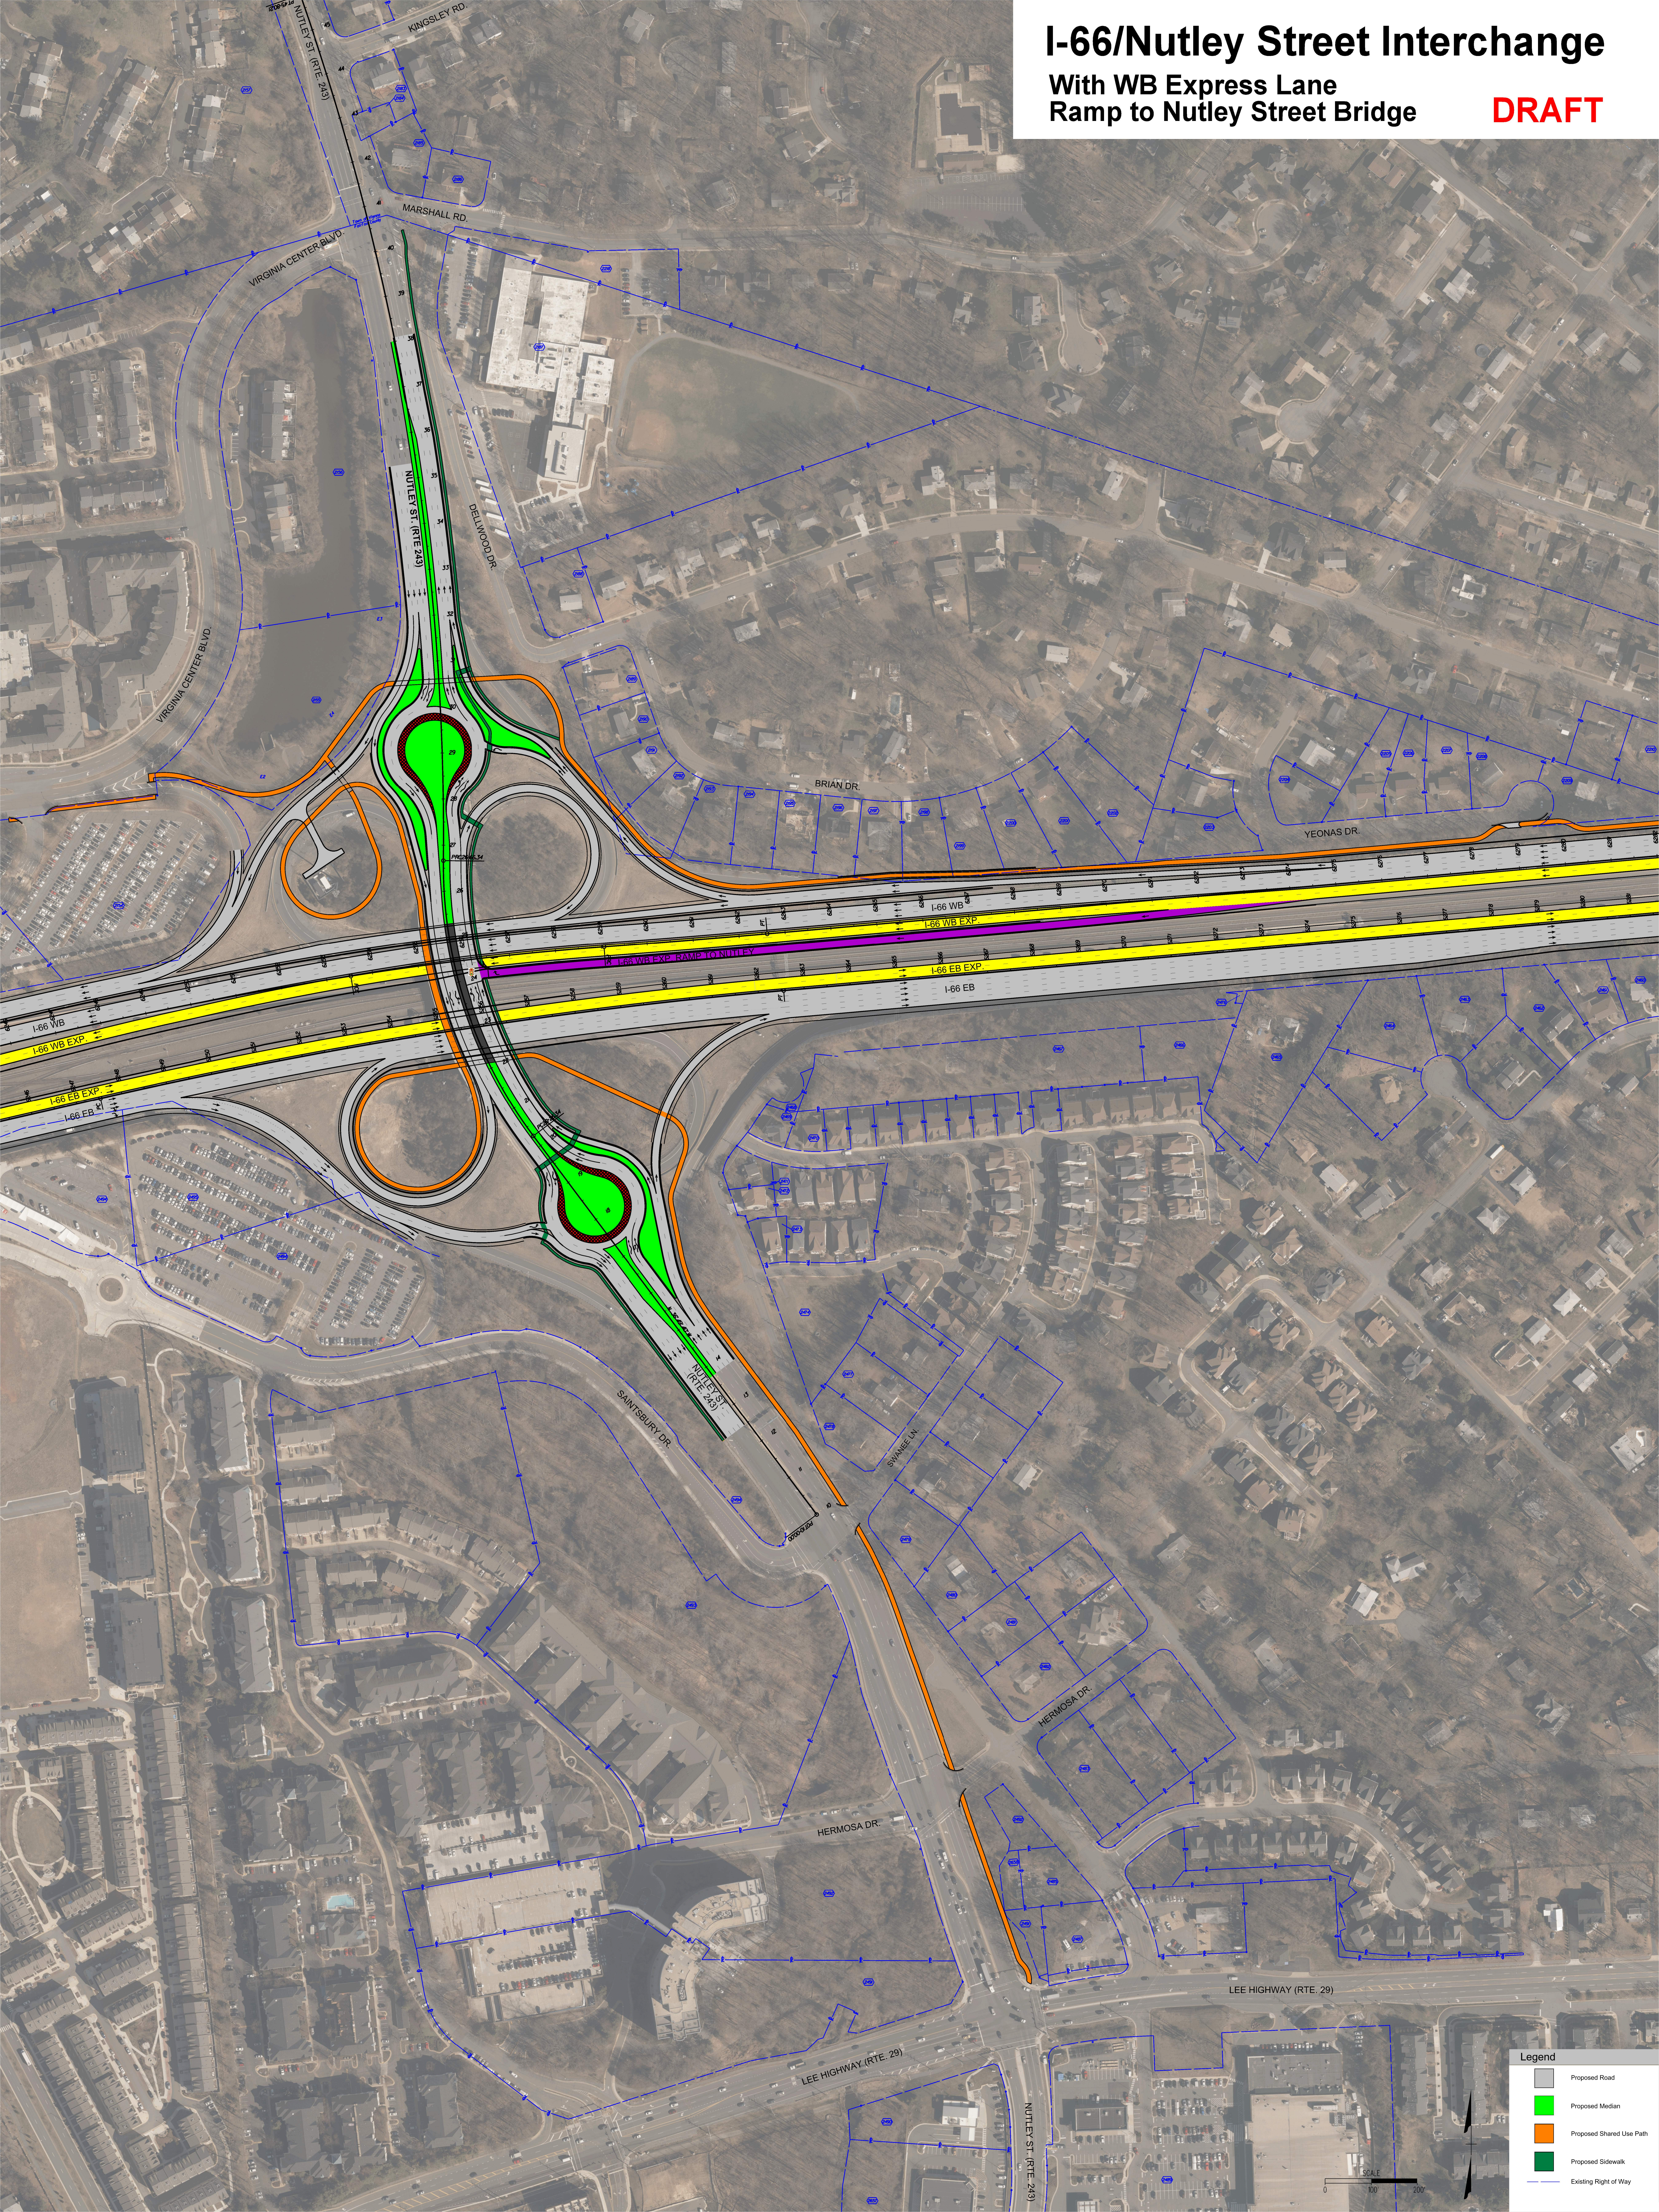

Legend

- Proposed Road
- Proposed Median
- Proposed Shared Use Path
- Proposed Sidewalk
- Existing Right of Way

