


onHouse

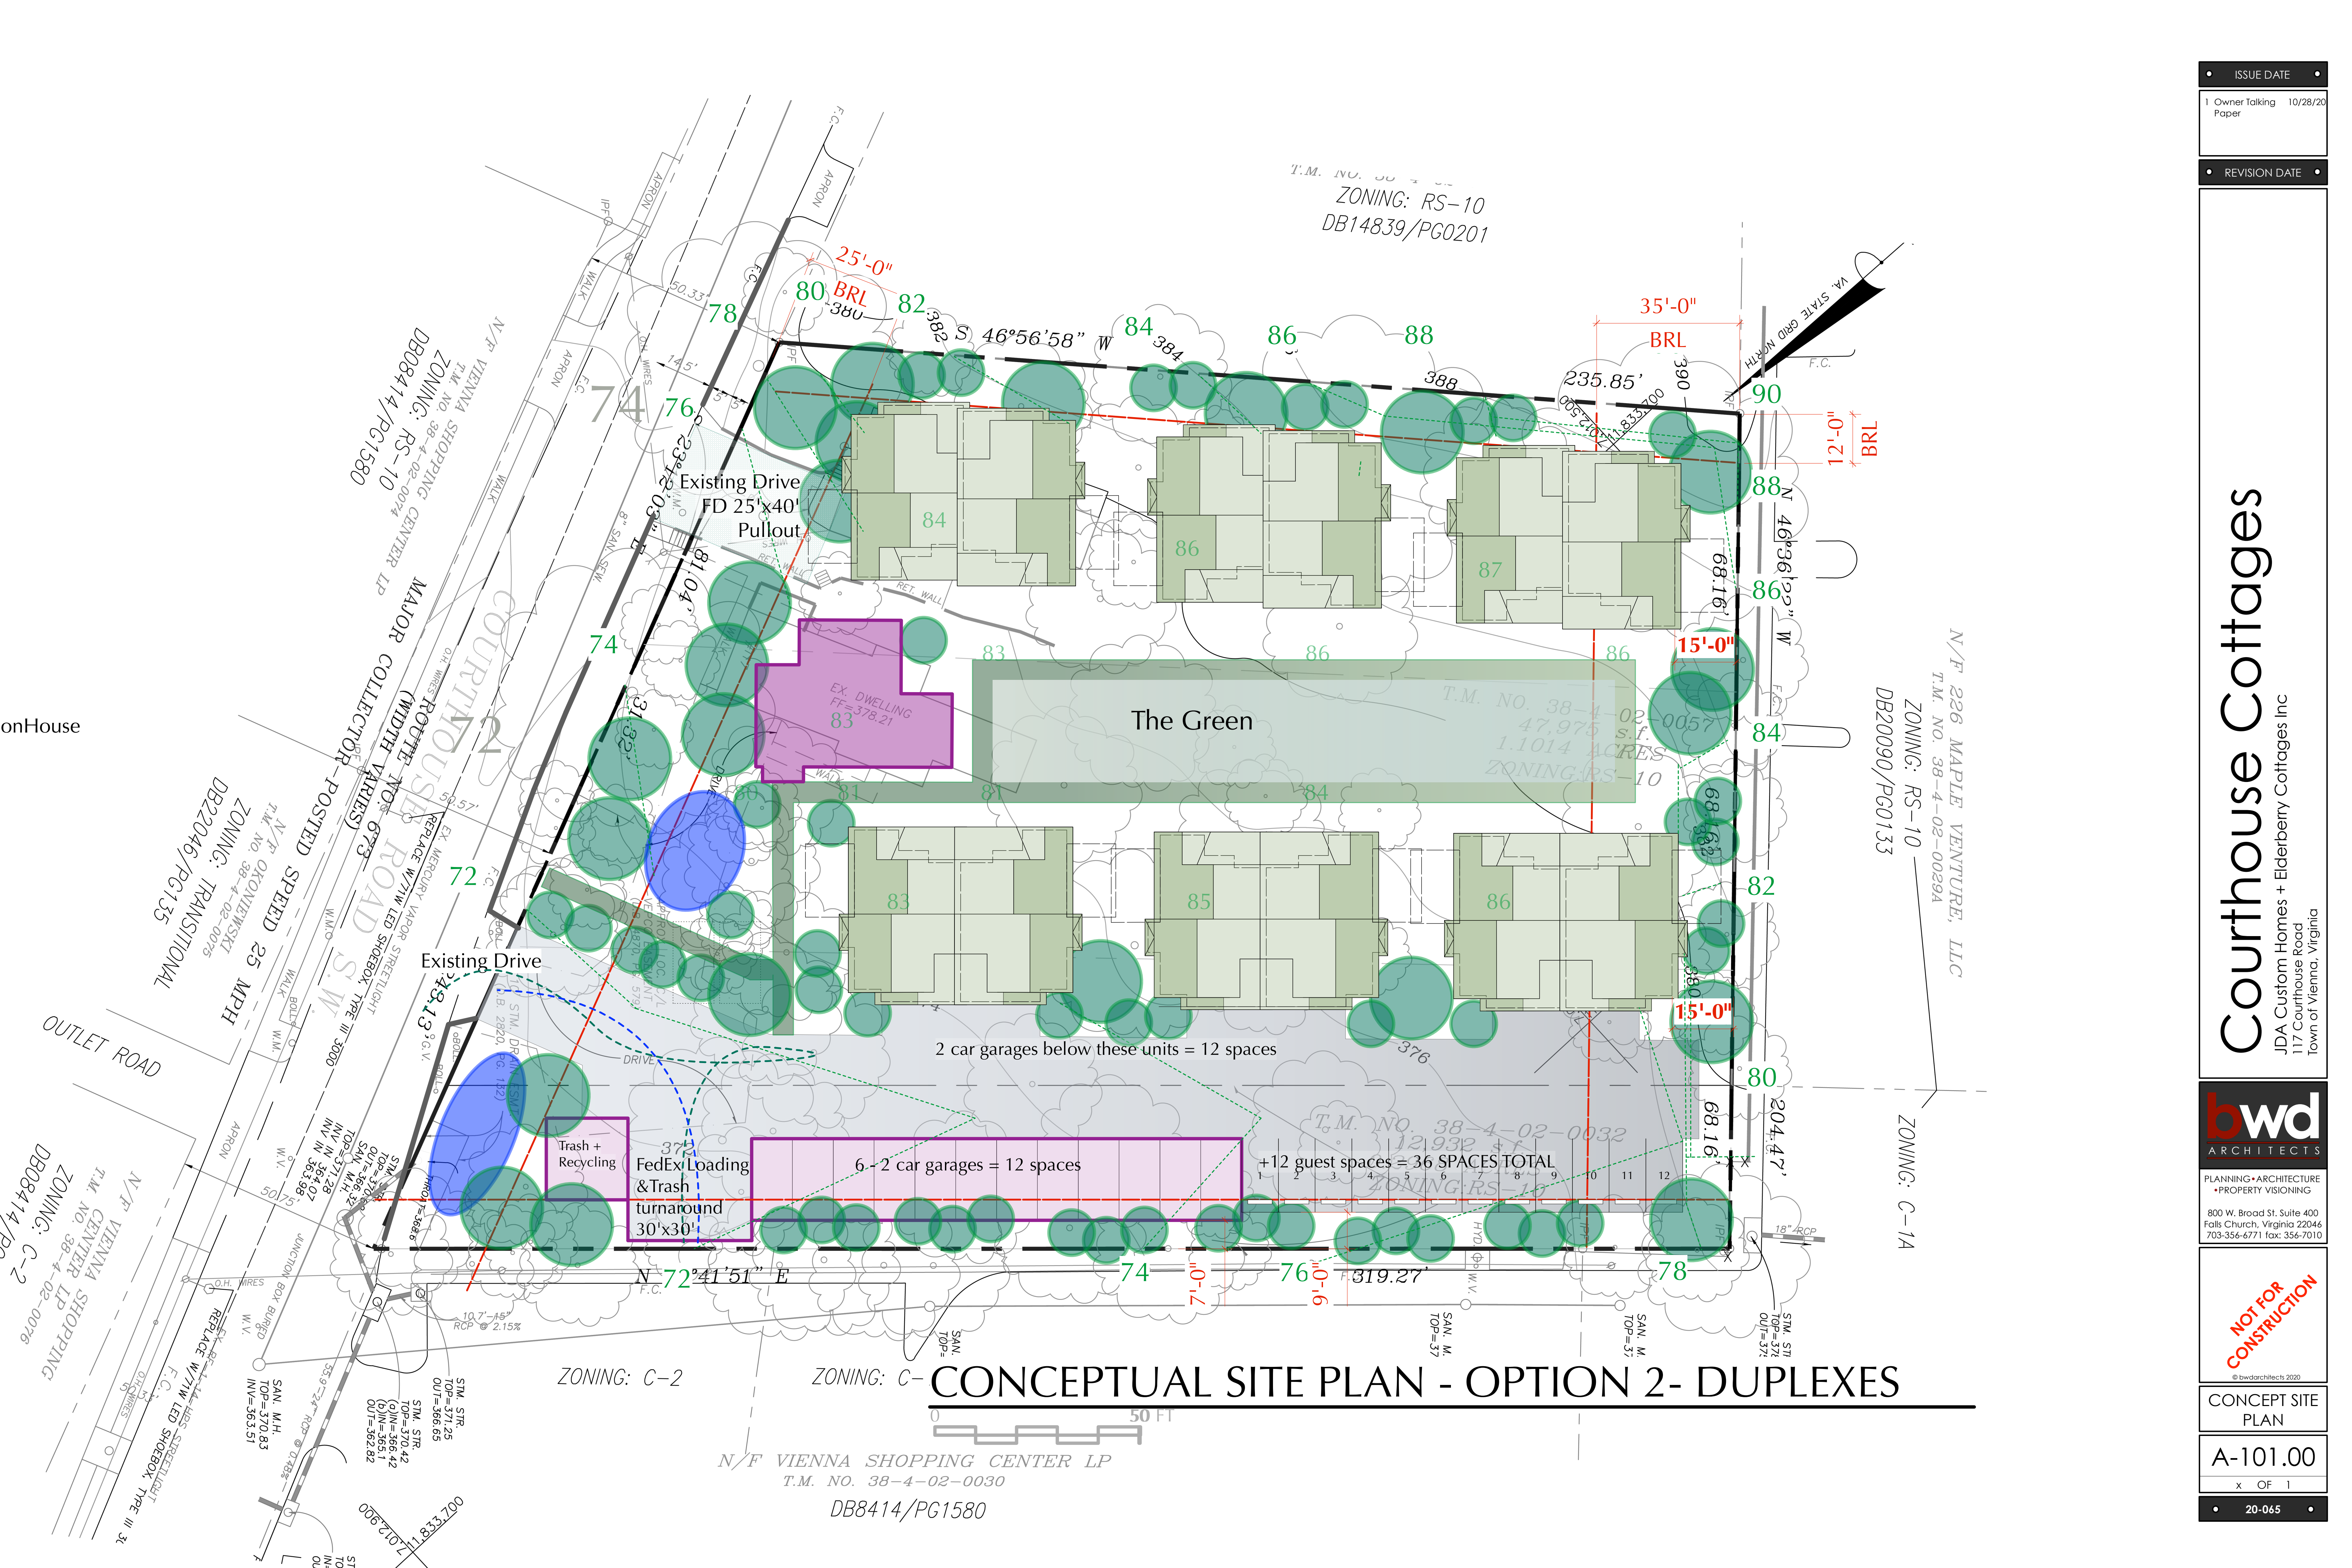

T.M. NO. 38-4-02-0074
 ZONING: RS-10
 DB08414/PG1580

T.M. NO. 38-4-02-0076
 ZONING: TRANSITIONAL
 DB22046/PG135

T.M. NO. 38-4-02-0076
 ZONING: C-2
 DB08414/PG1580

T.M. NO. 38-4-02-0057
 ZONING: RS-10
 DB14839/PG0201

N/F 236 MAPLE VENTURE, LLC
 T.M. NO. 38-4-02-0029A
 ZONING: RS-10
 DB20090/PG0133

N/F VIENNA SHOPPING CENTER LP
 T.M. NO. 38-4-02-0030
 DB8414/PG1580

CONCEPTUAL SITE PLAN - OPTION 2- DUPLEXES



ISSUE DATE	10/28/20
1 Owner Talking Paper	

REVISION DATE	
---------------	--

Courthouse Cottages

JDA Custom Homes + Elderberry Cottages Inc
 117 Courthouse Road
 Town of Vienna, Virginia

bwd ARCHITECTS

PLANNING • ARCHITECTURE
 • PROPERTY VISIONING

800 W. Broad St. Suite 400
 Falls Church, Virginia 22046
 703-356-6771 fax: 356-7010

NOT FOR CONSTRUCTION

© bwdarchitects 2020

CONCEPT SITE PLAN

A-101.00

x OF 1