

444 Maple

Town of Vienna, Virginia

Owner
 Heikman & Co., Inc.
 505 Main Street, P.O. Box 667
 Hackensack, NJ, 07602
 201.487.1500

Architect
 KTG
 8609 Westwood Center Dr #600
 Tysons, VA 22182
 703.245.1090

Civil Engineer
 Walter L. Phillips
 207 PARK AVENUE
 Falls Church, VA 22046
 703.532.6163


SEAL

ISSUED FOR	DATE
1 Preliminary Application for MAC Zone Designation	12/06/17
2 Preliminary Application for MAC Zone Designation	02/15/18
3 Preliminary Application for MAC Zone Designation	04/11/18
4 Preliminary Application for MAC Zone Designation	04/11/18
5 Preliminary Application for MAC Zone Designation	06/25/18
6 Work Session	10/04/18
7 Preliminary Application for MAC Zone Designation	10/29/18
8 Preliminary Application for MAC Zone Designation	04/29/20

PROJECT NO. 17041 SCALE: As Shown

DRAWN BY: BB, RJ, BH REVIEWED BY: MR

LS-1.01
 MATERIALS PLAN

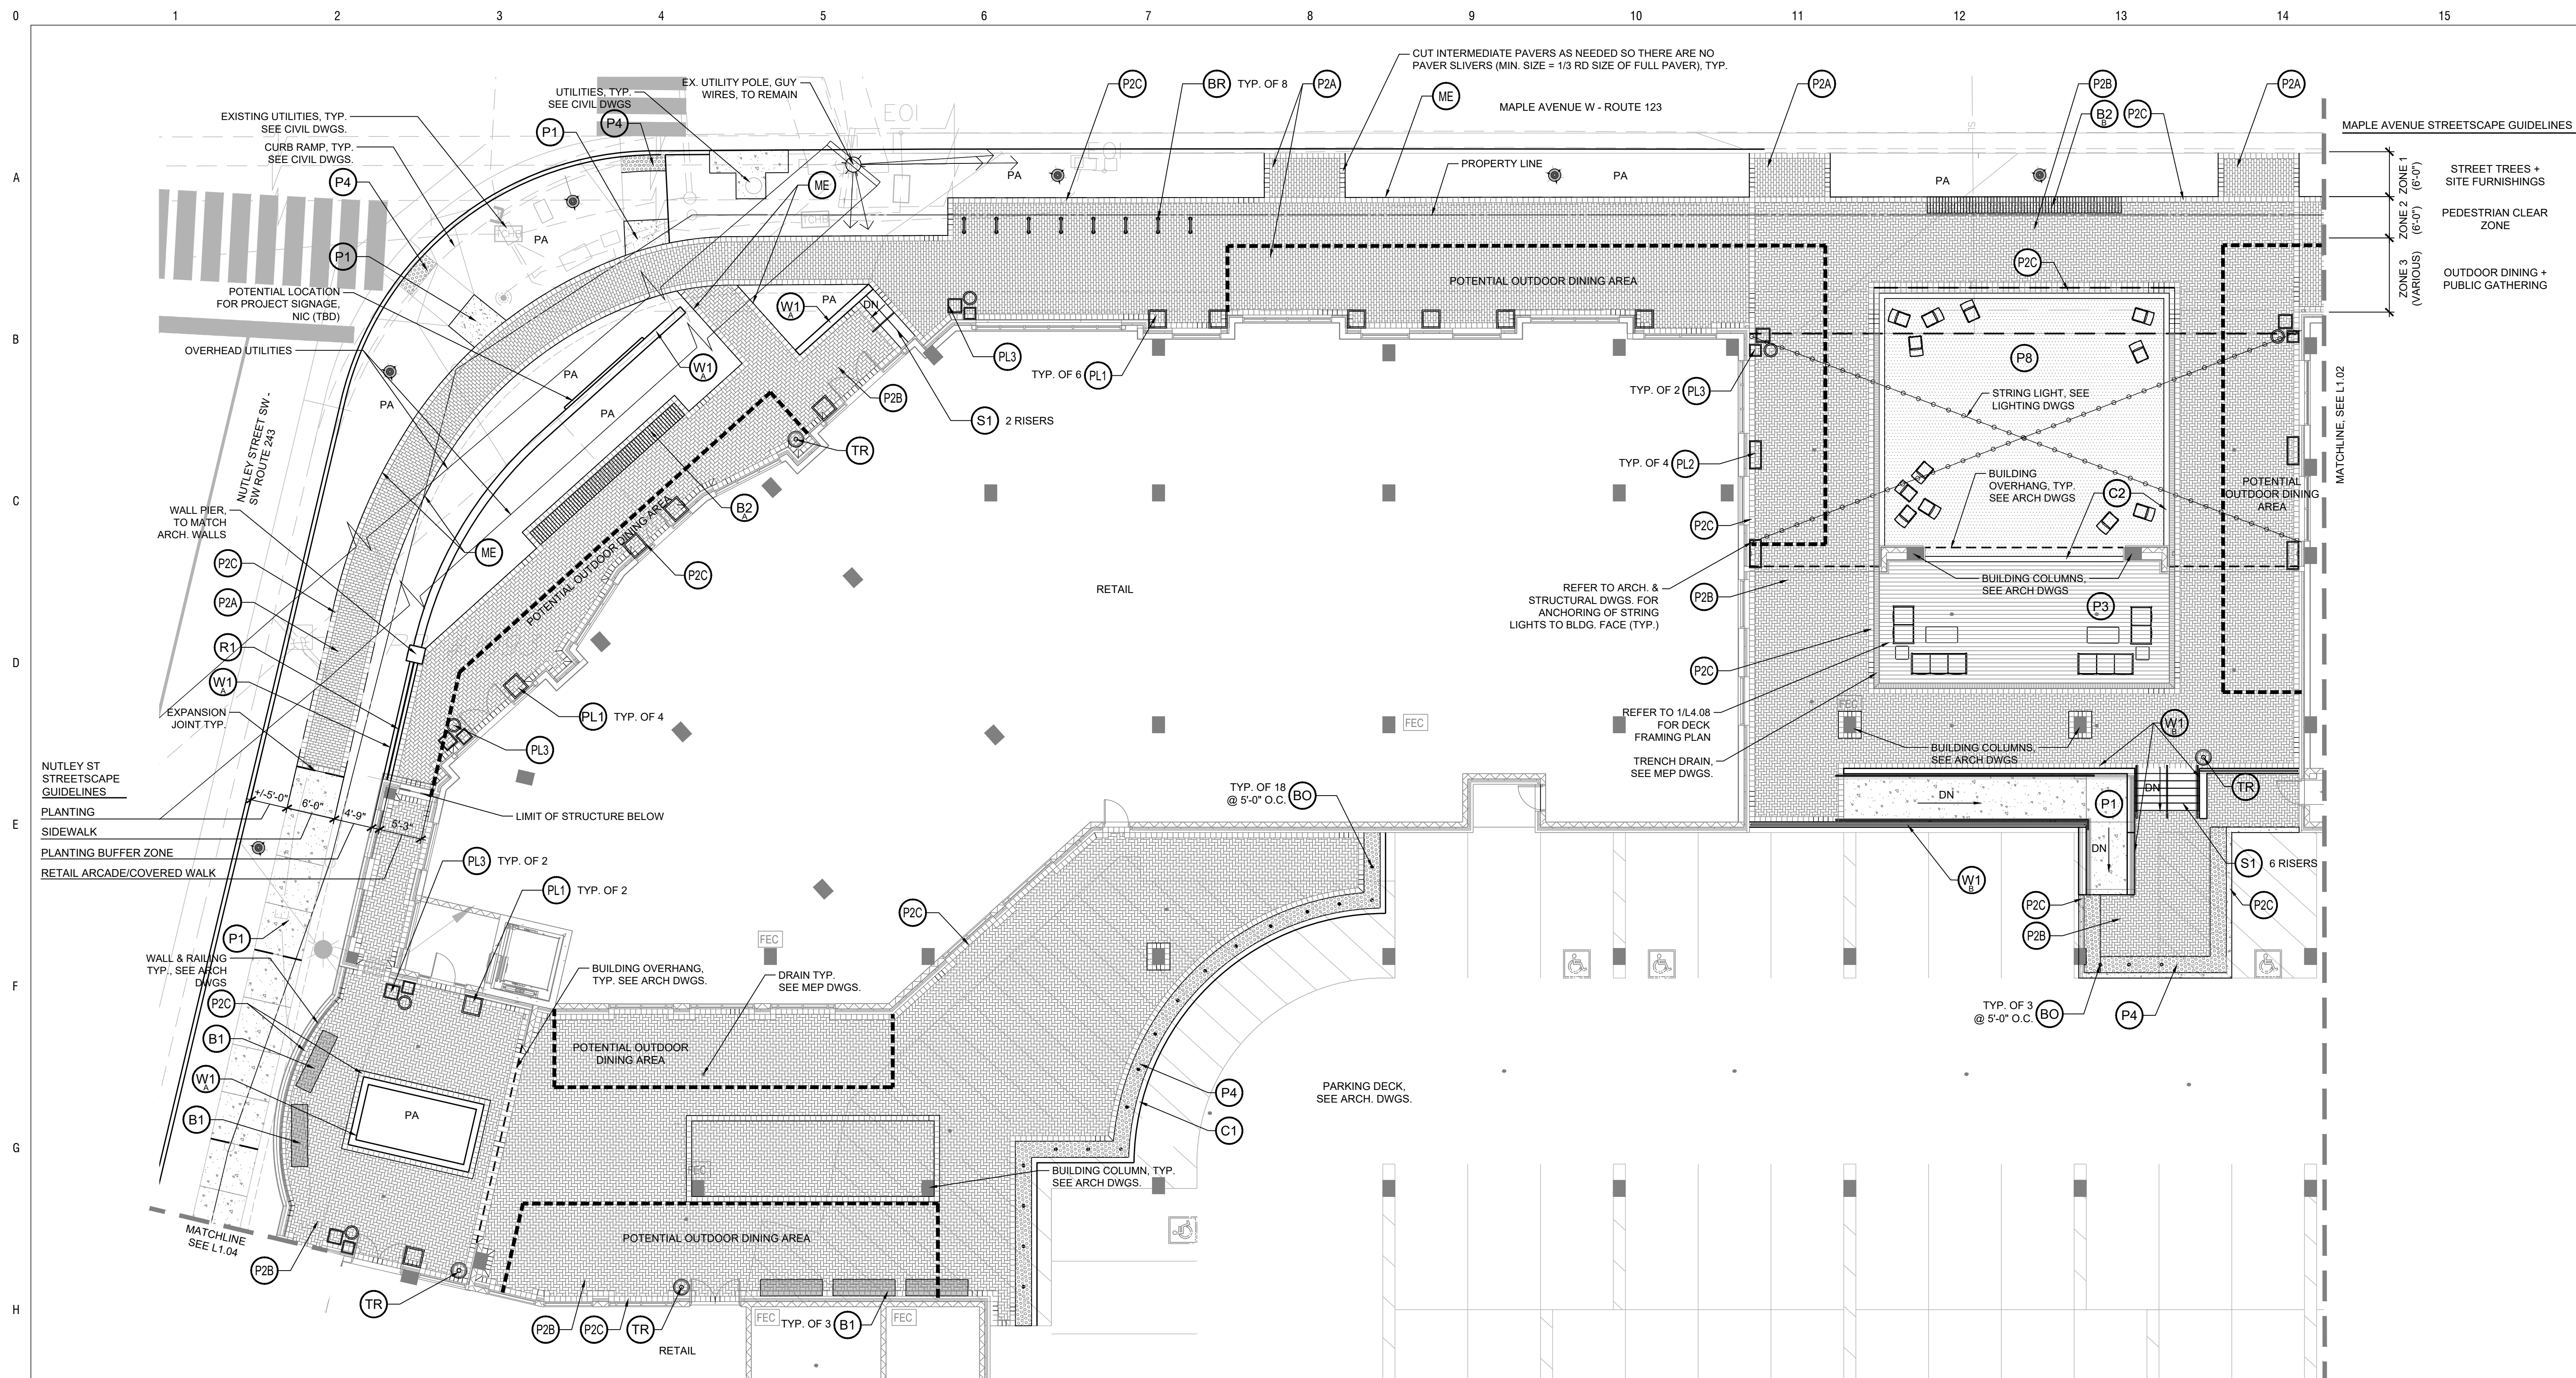

1 MATERIALS PLAN

1"=10'-0"

HARDSCAPE KEY

PAVING

- P1 (1/4x10) C.I.P. CONCRETE PAVING
- P2A (3/4x10) BRICK PAVING, RUNNING BOND
- P2B (3/4x10) BRICK PAVING, HERRINGBONE
- P2C (3/4x10) 8" BRICK PAVER BAND
- P3 (6/4x10) IPE WOOD DECK
- P4 (5/4x10) DETECTABLE WARNING CONCRETE DOME PAVERS
- P5 (4/4x10) PORCELAIN PAVERS
- P6 POOL COPING
- P8 (7/4x10) ARTIFICIAL TURF

- P9 RIVER ROCKS @ BLDG. EDGE IN PLANTERS
- P10 RIVER ROCKS @ SWALE (SEE CIVIL DWGS.)
- P11 (4/4x10) PORCELAIN PAVERS
- P12 CRUSHED GRANITE
- WALLS/ CURBS/ FENCES
- C1 C.I.P. CONCRETE FLUSH CURB
- C2 PRECAST CONCRETE FLUSH CURB/ BAND
- F1 POOL FENCE, METAL
- F2 POOL FENCE, GLASS

- F3 POOL FENCE, GLASS, WALL MOUNTED
- F4 FENCE, METAL
- FG FENCE GATE, METAL
- R1 ALUMINUM RAILING
- S1 C.I.P. CONCRETE STAIRS WITH STAINLESS STEEL HANDRAIL
- W1 BRICK RETAINING WALL, DOUBLE SIDED (A - AT GRADE, B - ON STRUCTURE)
- SITE AMENITIES
- B1 BENCH
- B2 BENCH, PLINTH

- B3 BENCH, WALL MOUNTED
- BI PREFABRICATED BRIDGE OVER SWALE
- BO VEHICULAR BOLLARD @ 5'-0" O.C.
- BR BIKE RACK
- DF DRINKING WATER FOUNTAIN
- FP FIRE PIT
- ME METAL EDGE RESTRAINT @ PAVERS
- OK OUTDOOR KITCHEN

- TR LITTER/RECYCLE RECEPTACLE
- PL1 PLANTER, TYPE 1
- PL2 PLANTER, TYPE 2
- PL3 PLANTER GROUP, TYPE 3
- PS PET STATION
- SLP STRING LIGHT POST
- PA PLANTING AREA

- PROPERTY LINE
- LIGHT POLE (SEE LIGHTING AND ELECTRICAL DWGS.)
- POTENTIAL OUTDOOR DINNING AREA

NOTES:

- SEE CIVIL PLANS FOR EXTENTS OF NEW AND EXISTING WORK, SITE GRADING, ALL ROADWAYS, CURB, CURB RAMPS, ADA ACCESS, GUTTERS, PAVEMENT MARKINGS, STREET SIGNAGE ETC.
- SEE ELECTRICAL DRAWINGS FOR ALL LIGHTING CONDUITS, MOUNTING DETAILS, ETC.
- COMPLY WITH ALL LOCAL AND CITY STANDARDS. NOTIFY ARCHITECT OF ANY DISCREPANCIES IMMEDIATELY.
- CUT PAVERS AROUND UTILITIES AS NEEDED
- REFER TO LIGHTING DWGS. FOR LIGHTING SPECS, DETAILS, LAYOUT, PHOTOMETRIC, ETC.
- ALL SITE WALLS OVER 3'-0" TALL TO BE DESIGNED, DOCUMENTED BY PROJECT STRUCTURAL ENGINEER.
- ALL WALLS OVER STRUCTURE TO BE DOCUMENTED BY ARCH. & STRUCTURAL ENGINEER
- EXPANSION JOINTS @ 20' O.C. MAX UNLESS NOTED OTHERWISE
- ENSURE ALL FOOTINGS ARE CLEAR FROM UNDERGROUND UTILITIES. NOTIFY ARCH. OF ANY CONFLICT IMMEDIATELY
- FF&E SHOWN FOR DESIGN INTENT ONLY

