


New Academic Building – East Elevation (facing Windover Avenue)

CONCEPTUAL ONLY




New Academic Building – First Floor

CONCEPTUAL ONLY

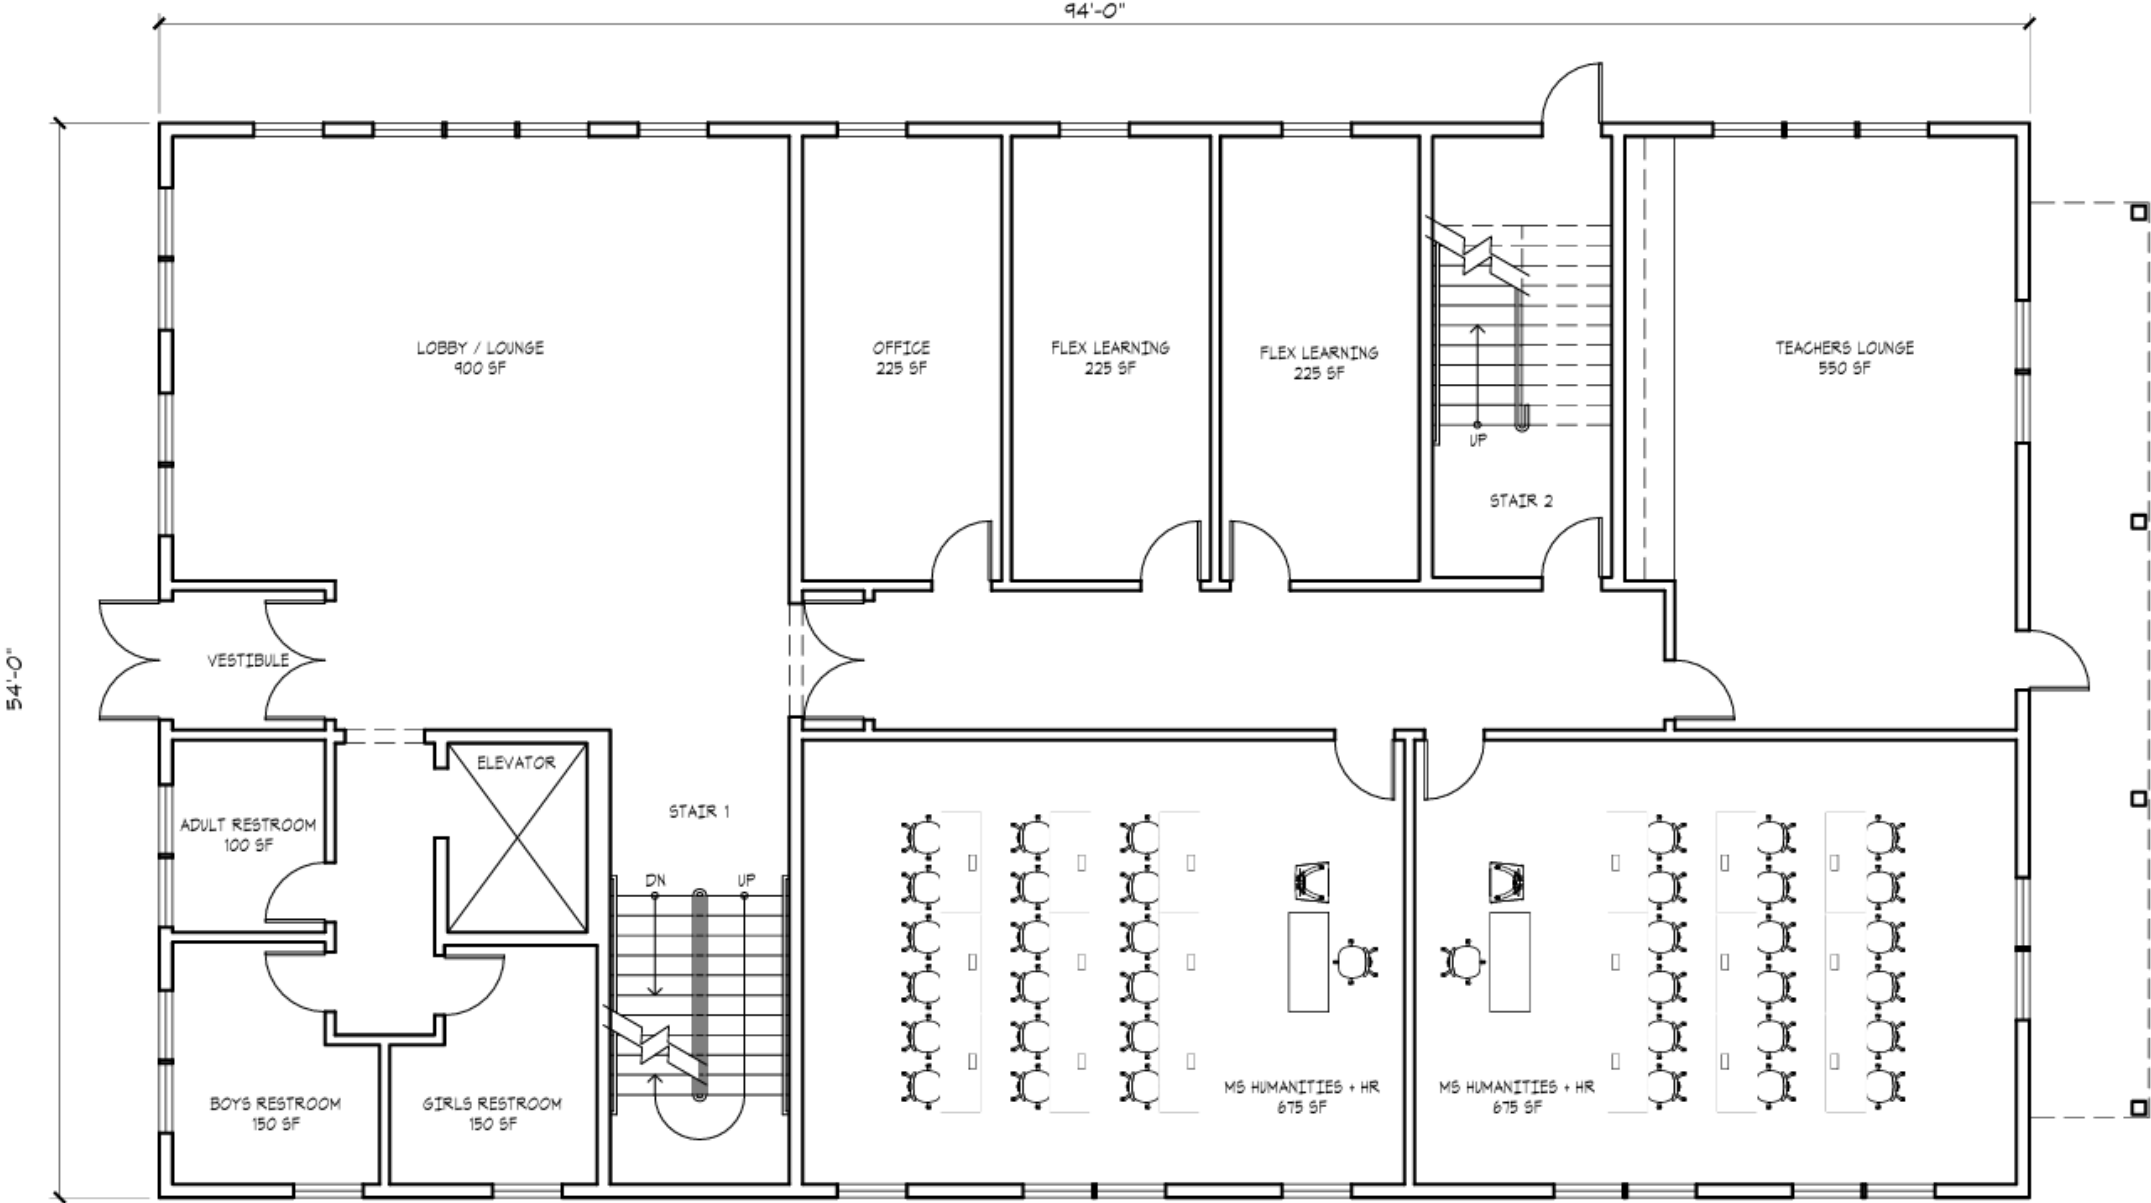


New Academic Building – Second Floor

CONCEPTUAL ONLY

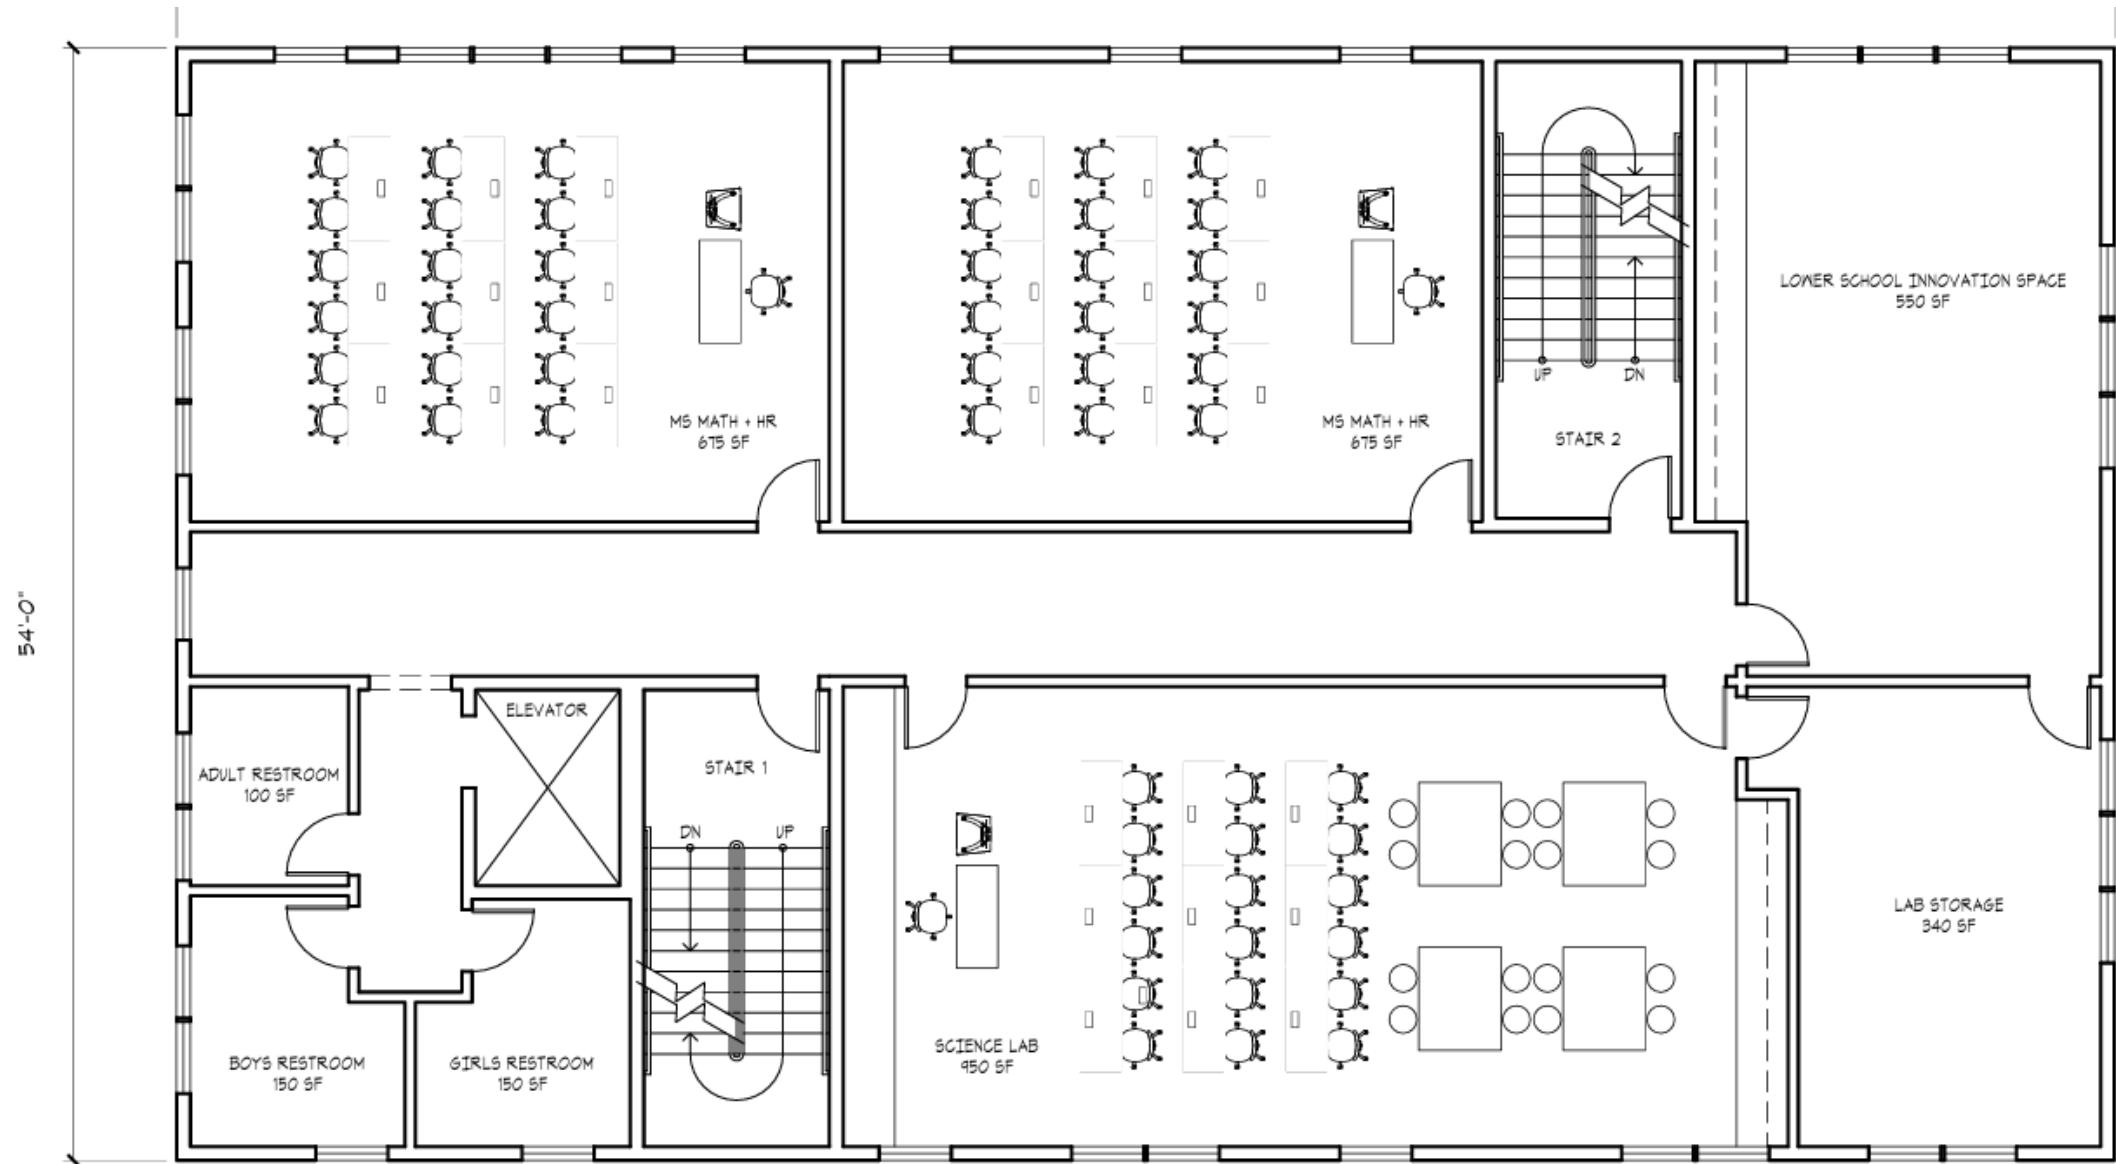


New Academic Building – Dormered Third Floor

CONCEPTUAL ONLY

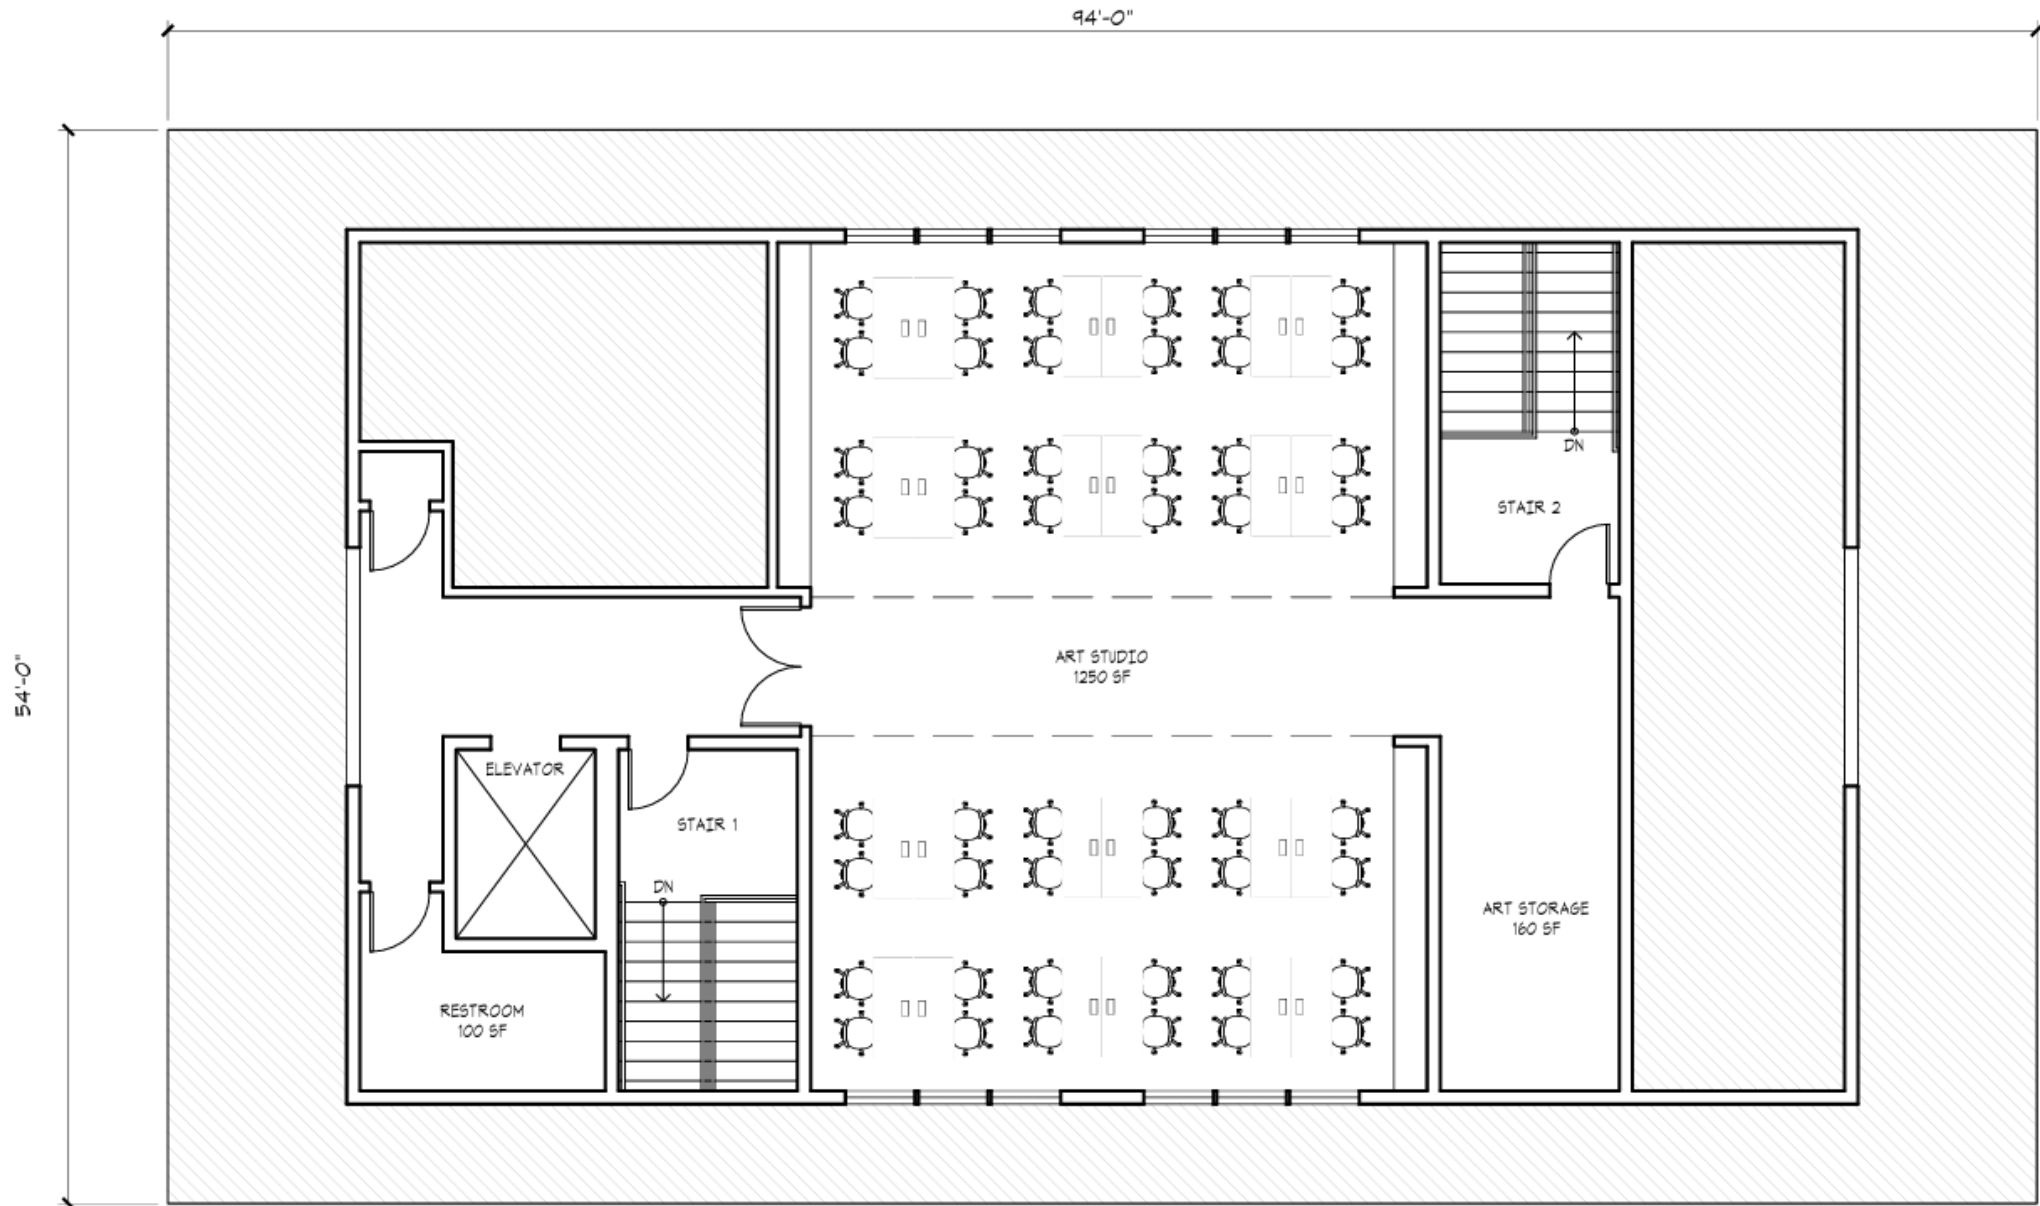

View of School from Windover Avenue: New Academic Building + Stable

CONCEPTUAL ONLY

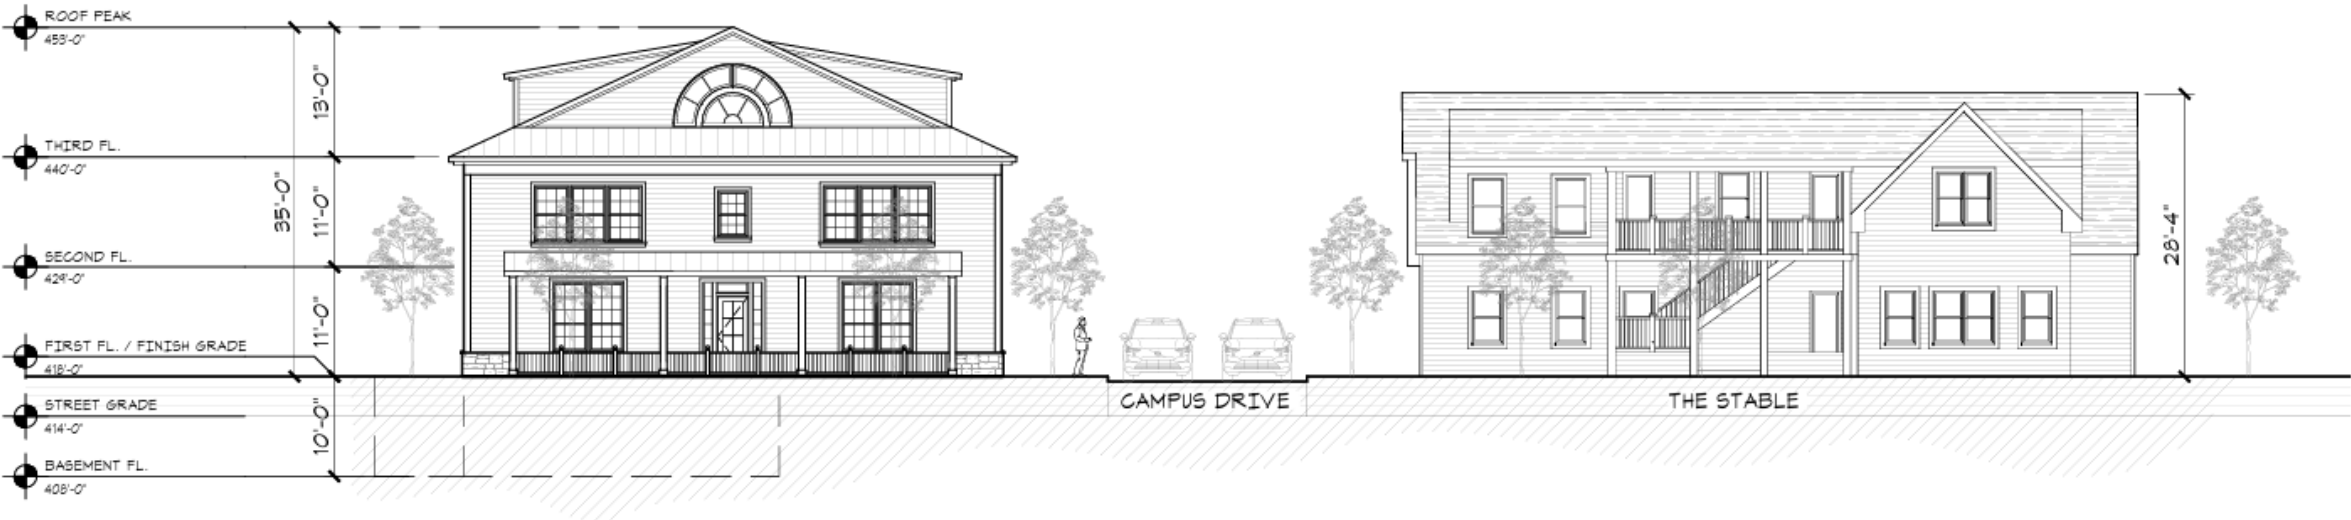

Renovated Kilmer Hall with new Multipurpose Room/Gym

CONCEPTUAL ONLY

