


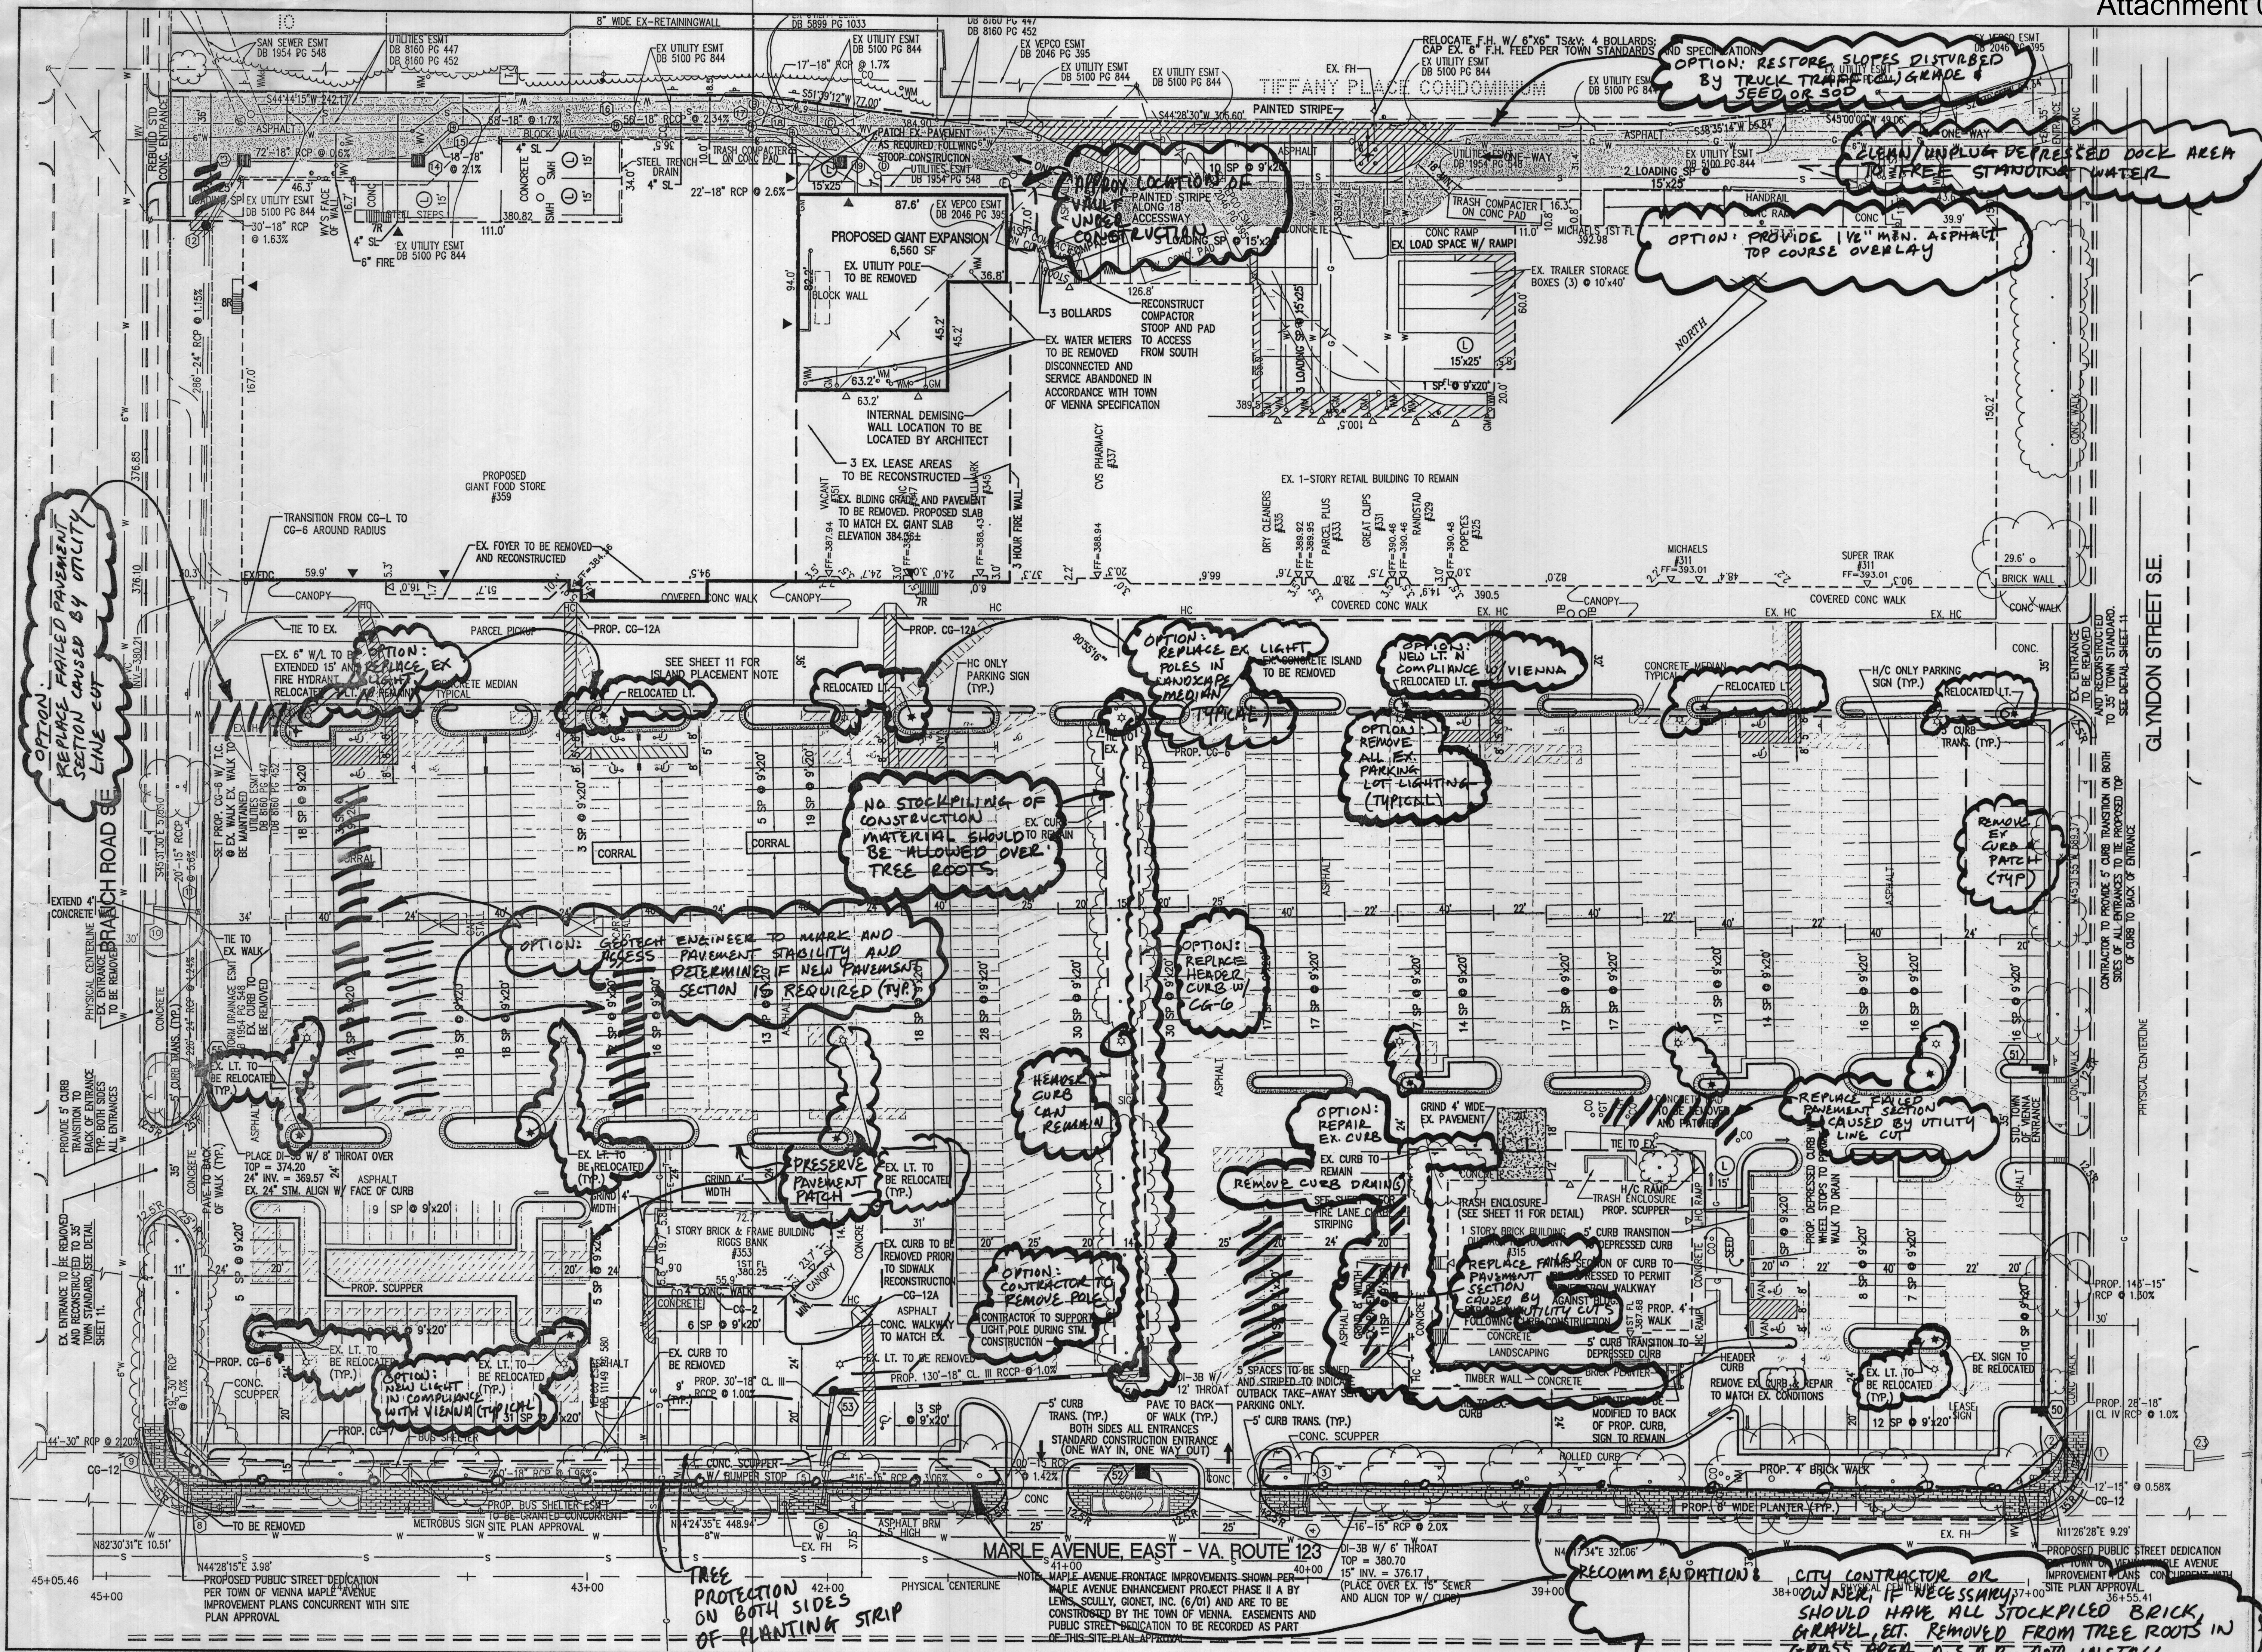

LAYOUT PLAN

MAPLE AVENUE SHOPPING CENTER

359 MAPLE AVENUE, EAST  
TOWN OF VIENNA

FAIRFAX COUNTY, VIRGINIA

*Add'l*

*Site Plan*

**WALTER L. PHILLIPS**

CIVIL ENGINEERS LAND SURVEYORS PLANNERS LANDSCAPE ARCHITECTS  
207 PARK AVENUE FALLS CHURCH, VIRGINIA 22046  
(703) 532-6163 FAX (703) 533-1301  
WWW.WLPINC.COM

WLP, INC. COMMENTS FOR ADDITIONAL MEASURES TO ENHANCE CENTER. 12/19/02