
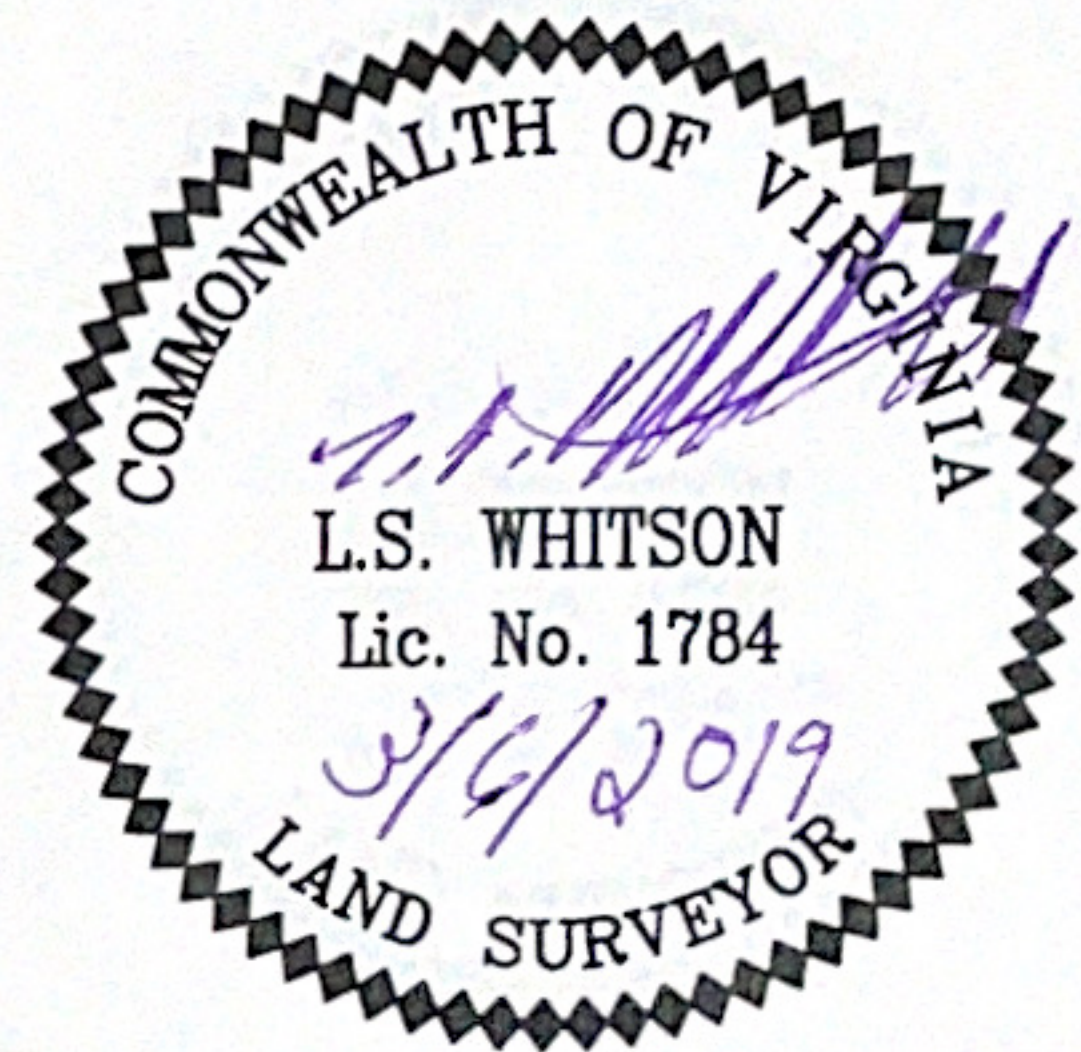


N/F TOWNS

RECORD NORTH

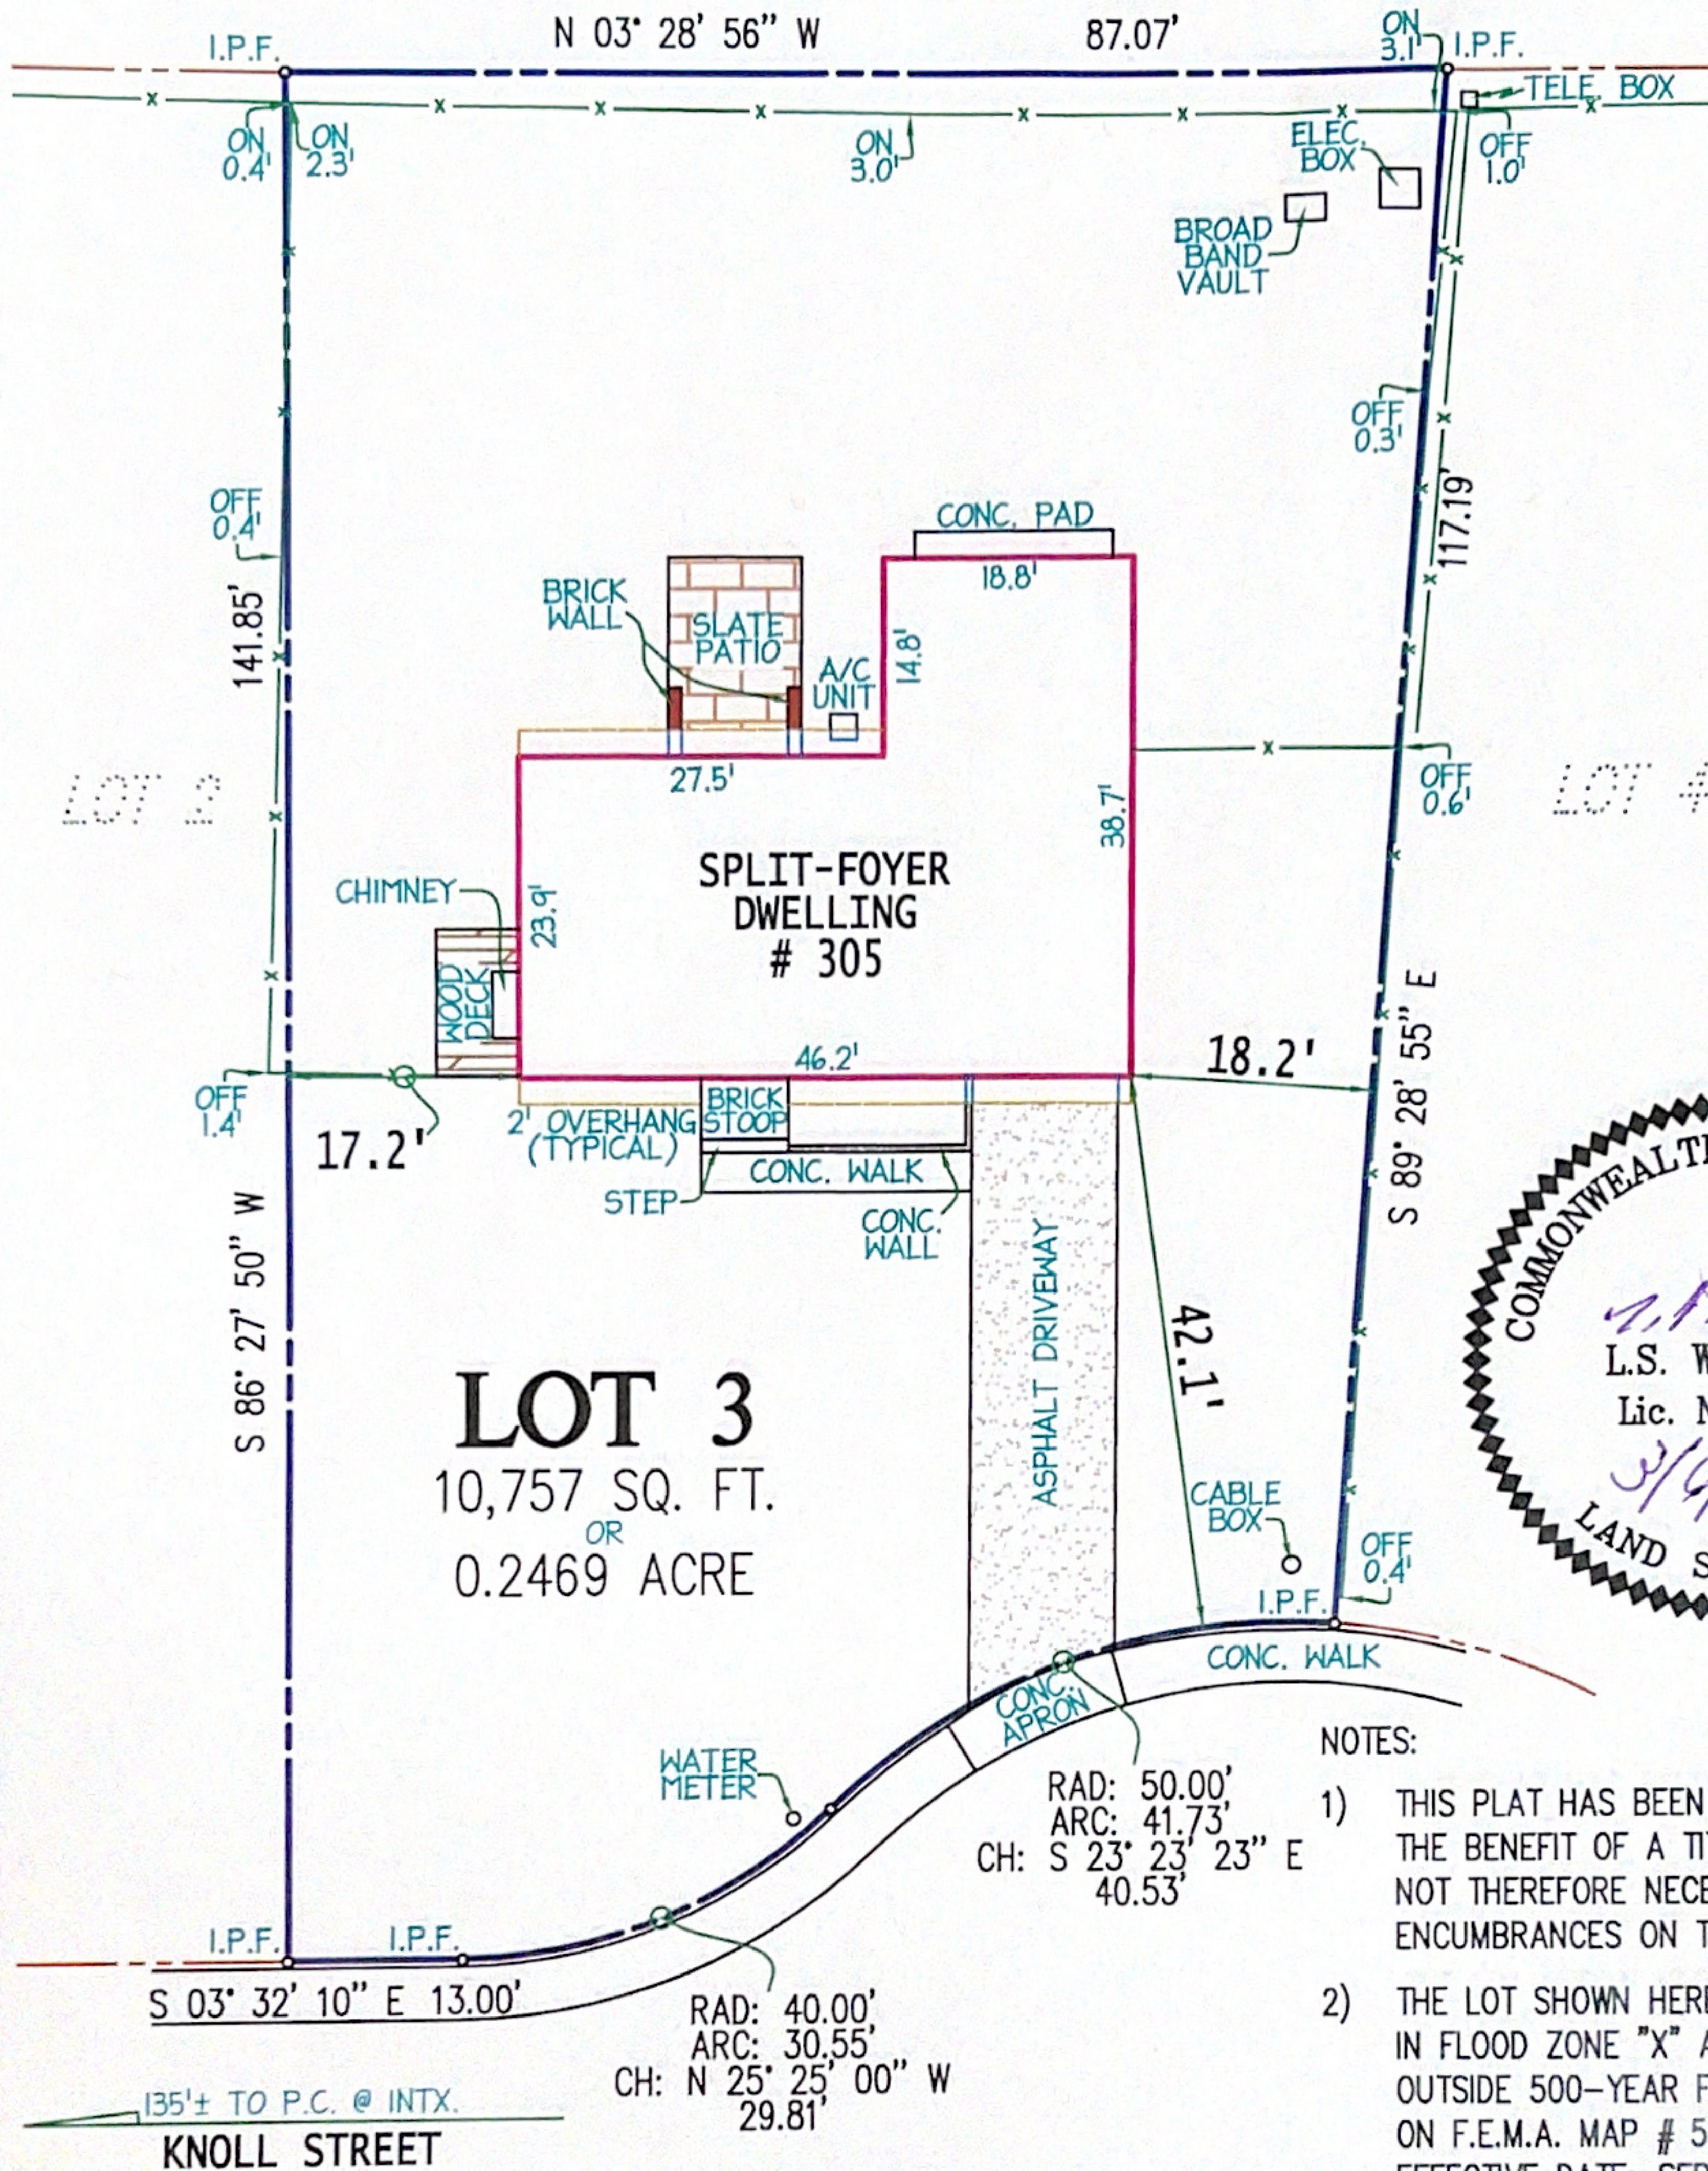

**B.W. SMITH AND ASSOCIATES, INC.**

PROFESSIONAL LAND SURVEYING  
MANASSAS, VIRGINIA (703) 368-5866 www.bwsmithassoc.com

FIELD CREW: D. TANNHEISER

JOB# 20190178

DFT: G.C.E.

CHK: L.S.W.

NO TITLE REPORT FURNISHED

SCALE= 1" = 20'

DATE: 03/05/19



# FIRST FLOOR

ALL ROOMS used For Child care

Fence

Play Area  
Garden

88,3 X 41,8

EXIT

EXIT

21 X 11,5

7,5 X 4,1  
Bathroom

Storage  
10,1 X 6,9

EXIT

Garage

48 X 18,5  
Garden

Fence

36 X 5

hallway  
5,4 X 3,1

11,3 X 9,9  
Nap Room

Window

Down  
Stairs

EXIT

11,5 X 12,9

Window

48 X 18

EXIT

entrance

entrance

EXIT

# SECOND FLOOR

ALL Floor used For family

Dining Room  
9,6 X 9,11

Living Room  
15,9 X 12,3

4,1 X 7,6  
Bathroom

17 X 12,5  
Bed Room

11,7 X 3,9  
Hallway

Kitchen  
17 X 13,2

up  
Stairs

14,4 X 10,11  
Bed Room

12,4 X 11,1  
Bed Room

Window

Window

Window

Window

Window

7,6 X 4,4  
Bathroom

Window

Window

Fence