







10 CHURCH CIRCLE ANNAPOLIS, MD 21401 PHONE: (410) 582-8043

FA NUMBER: 10087362 VALLEY PARK 527 E MAPLE AVE VIENNA, VA 22180




DATE	DESCRIPTION	REV
	CONSTRUCTION REVIEW	A
01-30-2023	CONSTRUCTION	0
12-09-2024	REV. PER 03/12/2024 RFDS	1
12-18-2024	REMOVE FUTURE ANTENNA	2
02-28-2025	ADD GAS DESIGN	3
04-16-2025	REVIEW REDLINES	4
06-09-2025	REMOVE GENERATOR	5


ROJECT NO:	1152.443			
ESIGNER:	M.A.			
NGINEER:	C.S.			
THESE DRAWINGS ARE FORMATTED TO BE FULL-SIZE AT 22"X34"				
0 1/2	1			
GRAPHIC SCALE IN INCHES				
SHEET TITLE:				
NORTHWEST &				

NORTHEAST BLDG. ELEVATIONS

SHEET NUMBER:

A-3

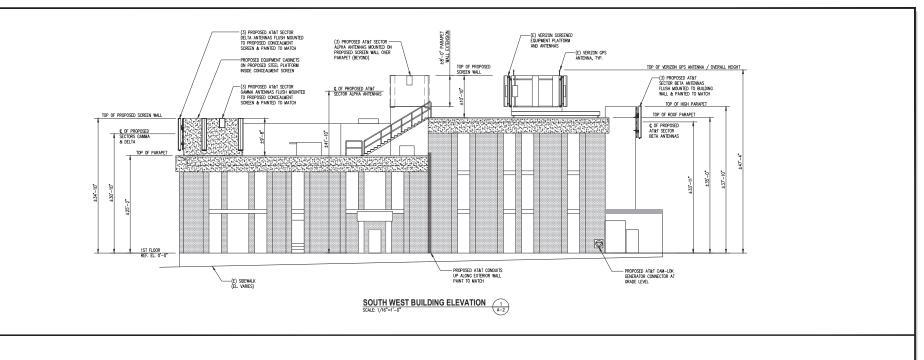

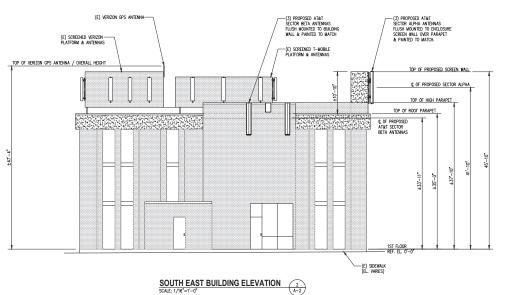





6100 EXECUTIVE BLVD, SUITE 430 ROCKVILLE, MD 20852 PHONE: (202) 408-0960



PHONE: (410) 582-8043

FA NUMBER: 10087362 VALLEY PARK 527 E MAPLE AVE VIENNA, VA 22180



SUBMITTALS				
DATE	DESCRIPTION	REV.		
11-22-2022	CONSTRUCTION REVIEW	Α		
01-30-2023	CONSTRUCTION	0		
12-09-2024	REV. PER 03/12/2024 RFDS	1		
12-18-2024	REMOVE FUTURE ANTENNA	2		
02-28-2025	ADD GAS DESIGN	3		
04-16-2025	REVIEW REDLINES	4		
06-09-2025	REMOVE GENERATOR	5		

ROJECT NO:	1152.443			
ESIGNER:	M.A.			
NGINEER:	C.S.			
THESE DE	AWNGS ARE FORMATTED FULL-SIZE AT 22"X34"			
0 1/2		_		
GRAPHIC SCALE IN INCHES				
	HEET TITLE:			

SOUTHWEST & SOUTHEAST BLDG. ELEVATIONS

SHEET NUMBER:

A-2