

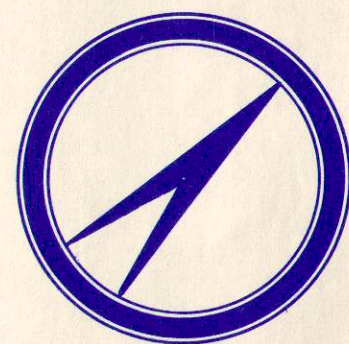


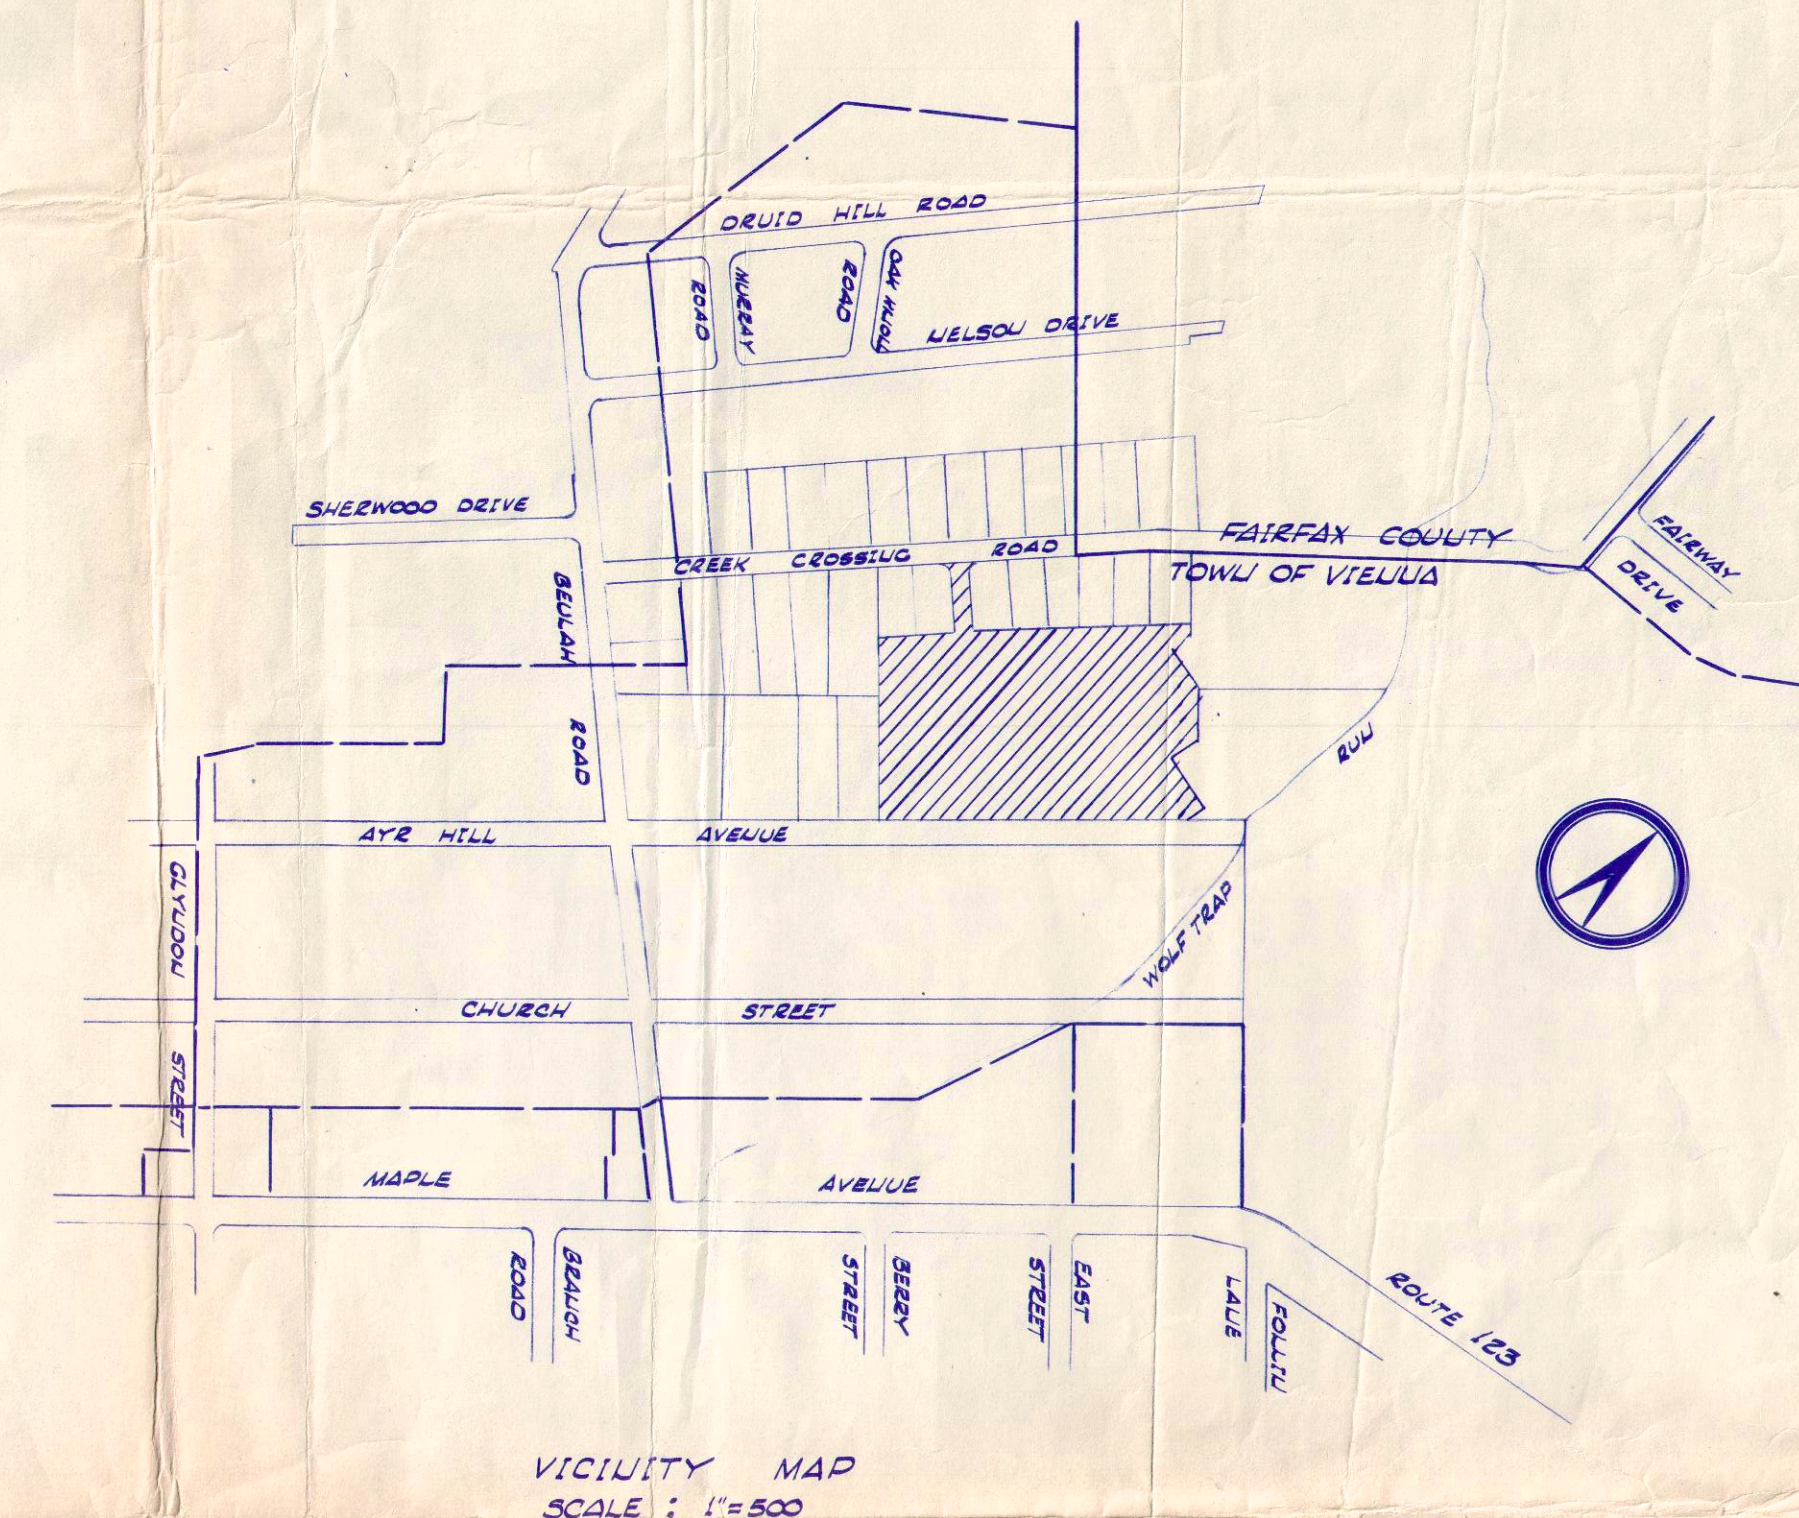

CREEK CROSSING ROAD

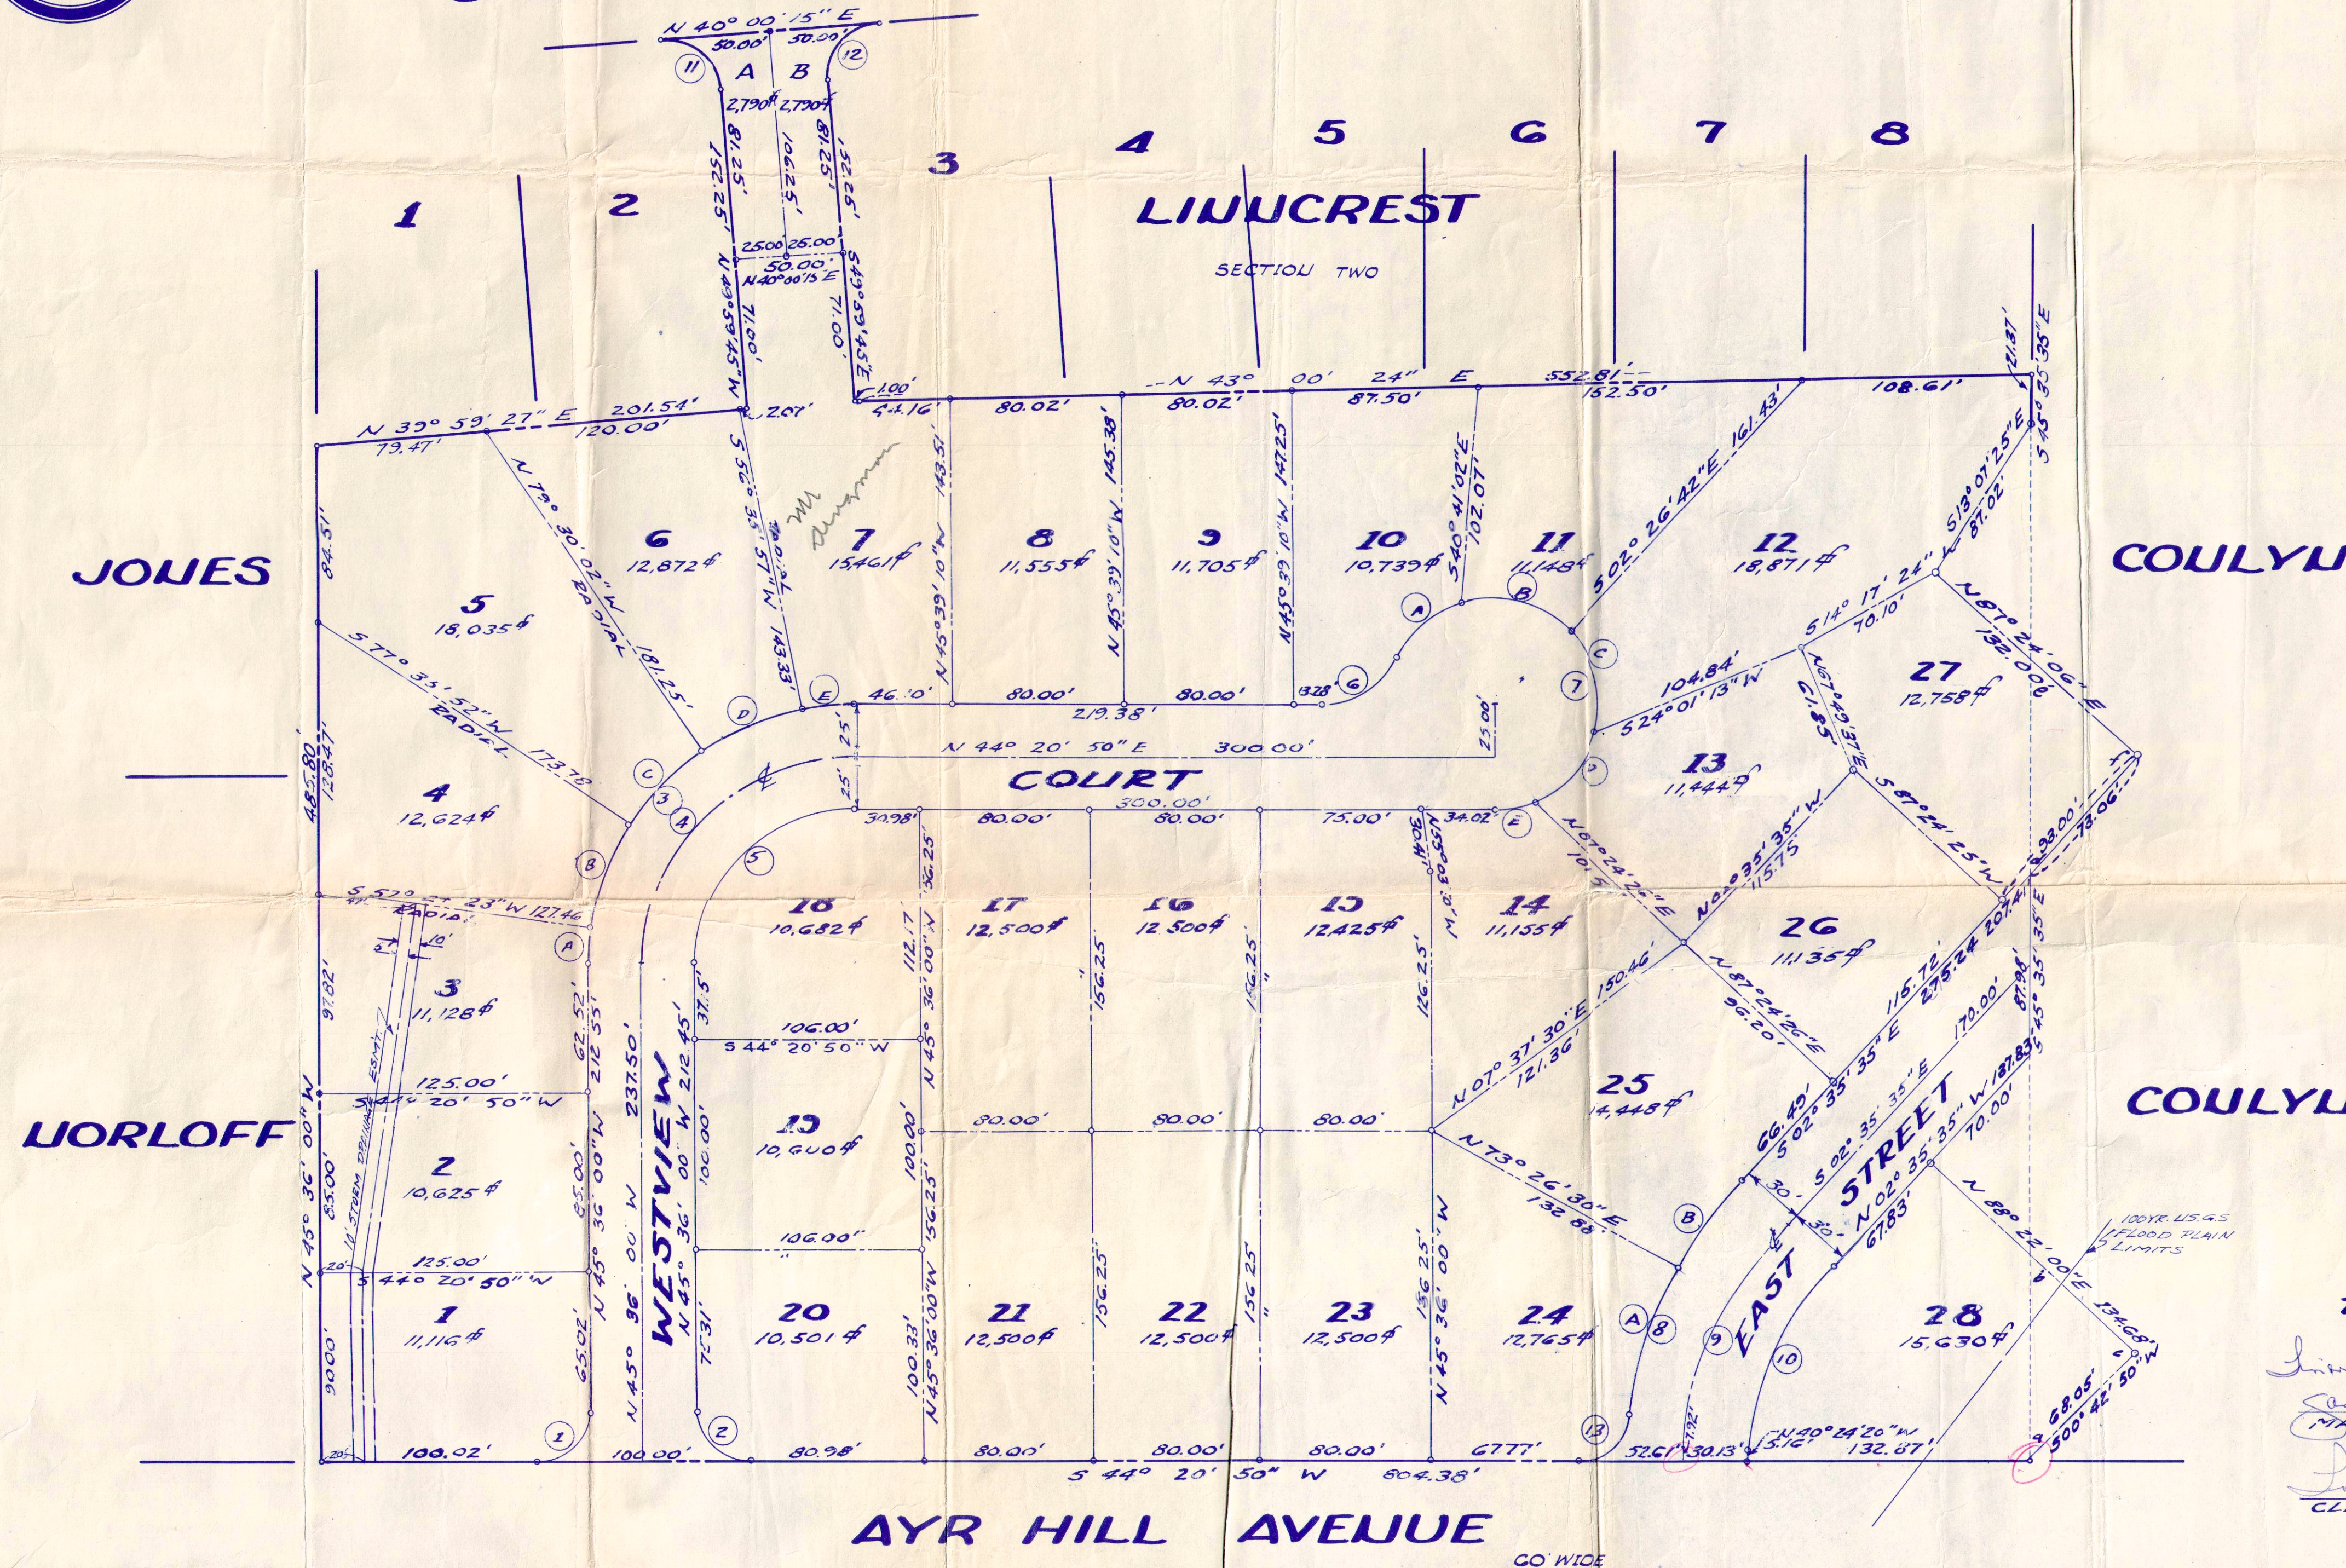

ENGINEER'S CERTIFICATE

I, ORLO C. PACIULLI, A DULY CERTIFIED LAND SURVEYOR DO HEREBY CERTIFY THAT THE LAND EMBRACED IN THE SUBDIVISION SHOWN ON THIS PLAT IS NOW IN THE NAME OF EXECUTIVE HOMES INC., AND WAS ACQUIRED AS FOLLOWS; THE ENTIRE TRACT EXCEPT PARCELS 9, 6, C AND D, WAS ACQUIRED FROM JOSEPH G. BERRY, JR. ET AL. BY DEED DATED NOVEMBER 21, 1969, AND RECORDED BY INSTRUMENT # 36462 OF DEC. 8, 1969. PARCELS 9, 6, C AND D, WERE ACQUIRED FROM HEWETT BUILDERS INC., BY DEED DATED JAN. 22, 1970 AND RECORDED BY INSTRUMENT # 500 OF JAN. 28, 1970 AMONG THE LAND RECORDS OF FAIRFAX COUNTY, VIRGINIA; THAT THE TRACT SUBDIVIDED AND EACH LOT ARE FULLY AND ACCURATELY SHOWN BY METES AND BOUNDS; THAT BEARINGS REFER TO THE TRUE MERIDIAN; THAT IRON PIPE SHOWN THUS (P) AND CONCRETE MONUMENTS SHOWN THUS (M) ARE SET IN ACCORDANCE WITH THE TOWN OF VIENNA SUBDIVISION ORDINANCE. GIVEN UNDER MY HAND THIS 10TH DAY OF DECEMBER 1969.

Orlo C. Paciulli
ORLO C. PACIULLI

TOWN OF VIENNA APPROVED

James C. Orrinville
MAYOR
2/5/70
DATE
Irvine M. Hill
CLERK
2/5/70
DATE

AREA
28 LOTS = 351,920^{sq} ft OR 10,569^{sq} AC
A = 2,790^{sq} ft
B = 2,790^{sq} ft
ST DEED = 58,155^{sq} ft
TOTAL SUB = 416,255^{sq} ft OR 9,556 AC.

OWNER'S CERTIFICATE

THE ABOVE AND FOREGOING SUBDIVISION AS APPEARS HEREON IS WITH THE FREE CONSENT AND IN ACCORDANCE WITH THE DESIRE OF THE UNDERSIGNED OWNER.

EXECUTIVE HOMES INC.
Stanley R. Kelly, pres.

CURVE DATA						CURVE DATA					
NO.	RADIUS	Δ	ARC	TAN	C	NO.	RADIUS	Δ	ARC	TAN	C
1	25.00'	89° 56' 50"	39.25'	24.78'	35.34'	14	205.18'	34° 46' 59"	128.56'	64.27'	122.66'
2	25.00'	90° 03' 10"	39.29'	25.02'	35.37'	15	"	20° 47' 04"	74.55'	37.69'	74.14'
3	125.00'	89° 56' 50"	196.38'	124.98'	174.83'	16	"	13° 57' 13"	50.01'	25.13'	49.89'
3A	125.00'	08° 00' 23"	17.48'	8.75'	17.47'	17	175.18'	37° 43' 45"	115.61'	60.00'	113.53'
3B	"	25° 11' 30"	35.00'	27.93'	34.36'	18	"	37° 48' 45"	35.81'	49.13'	74.09'
3C	"	22° 54' 05"	30.00'	25.34'	49.61'	19	25.00'	90° 00' 00"	39.27'	25.00'	35.36'
3D	"	"	"	"	"	20	"	"	"	"	"
3E	"	10° 56' 47"	23.90'	11.99'	23.86'	21	"	52° 57' 06"	53.89'	52.17'	50.35'
4	100.00'	89° 56' 50"	197.13'	124.99'	144.89'	22	"	81° 43' 24"	35.66'	21.63'	32.71'
5	75.00'	89° 56' 50"	117.87'	75.02'	106.15'	23	"	40° 37' 35"	40.00'	37.35'	40.00'
6	40.00'	63° 36' 44"	44.81'	28.81'	41.16'	24	"	N 120° 32' 28" E	"	"	"
7A	50.00'	45° 50' 11"	40.00'	30.66'	32.21'	25	"	N 03° 39' 12" E	"	"	"
7B	"	63° 01' 31"	35.00'	30.66'	32.21'	26	"	N 38° 05' 05" E	"	"	"
7C	"	57° 17' 45"	30.00'	27.32'	47.94'	27	"	561° 45' 19" E	"	"	"
7D	"	57° 17' 45"	"	"	"	28	"	504° 27' 34" E	"	"	"
7E	"	20° 09' 32"	17.59'	8.89'	17.50'			534° 16' 05" W	"	"	"
7	"	243° 36' 44"	212.59'	80.66'	84.98'			577° 27' 32" E	"	"	"

WESTWOOD VIEW SUBDIVISION

TOWN OF VIENNA
FAIRFAX COUNTY, VIRGINIA
SCALE: 1"=50'
DECEMBER 10, 1969
REV. 12 JAN. 1970
BERRY ENGINEERS
VIENNA, VIRGINIA