


Drawing by: Omar Ruiz - Manager Scale: 1/4" = 1'

Peter & Jill Christensen  
608 Kearney Ct. SW  
Vienna, VA 22180  
703-201-8838  
703-772-8230

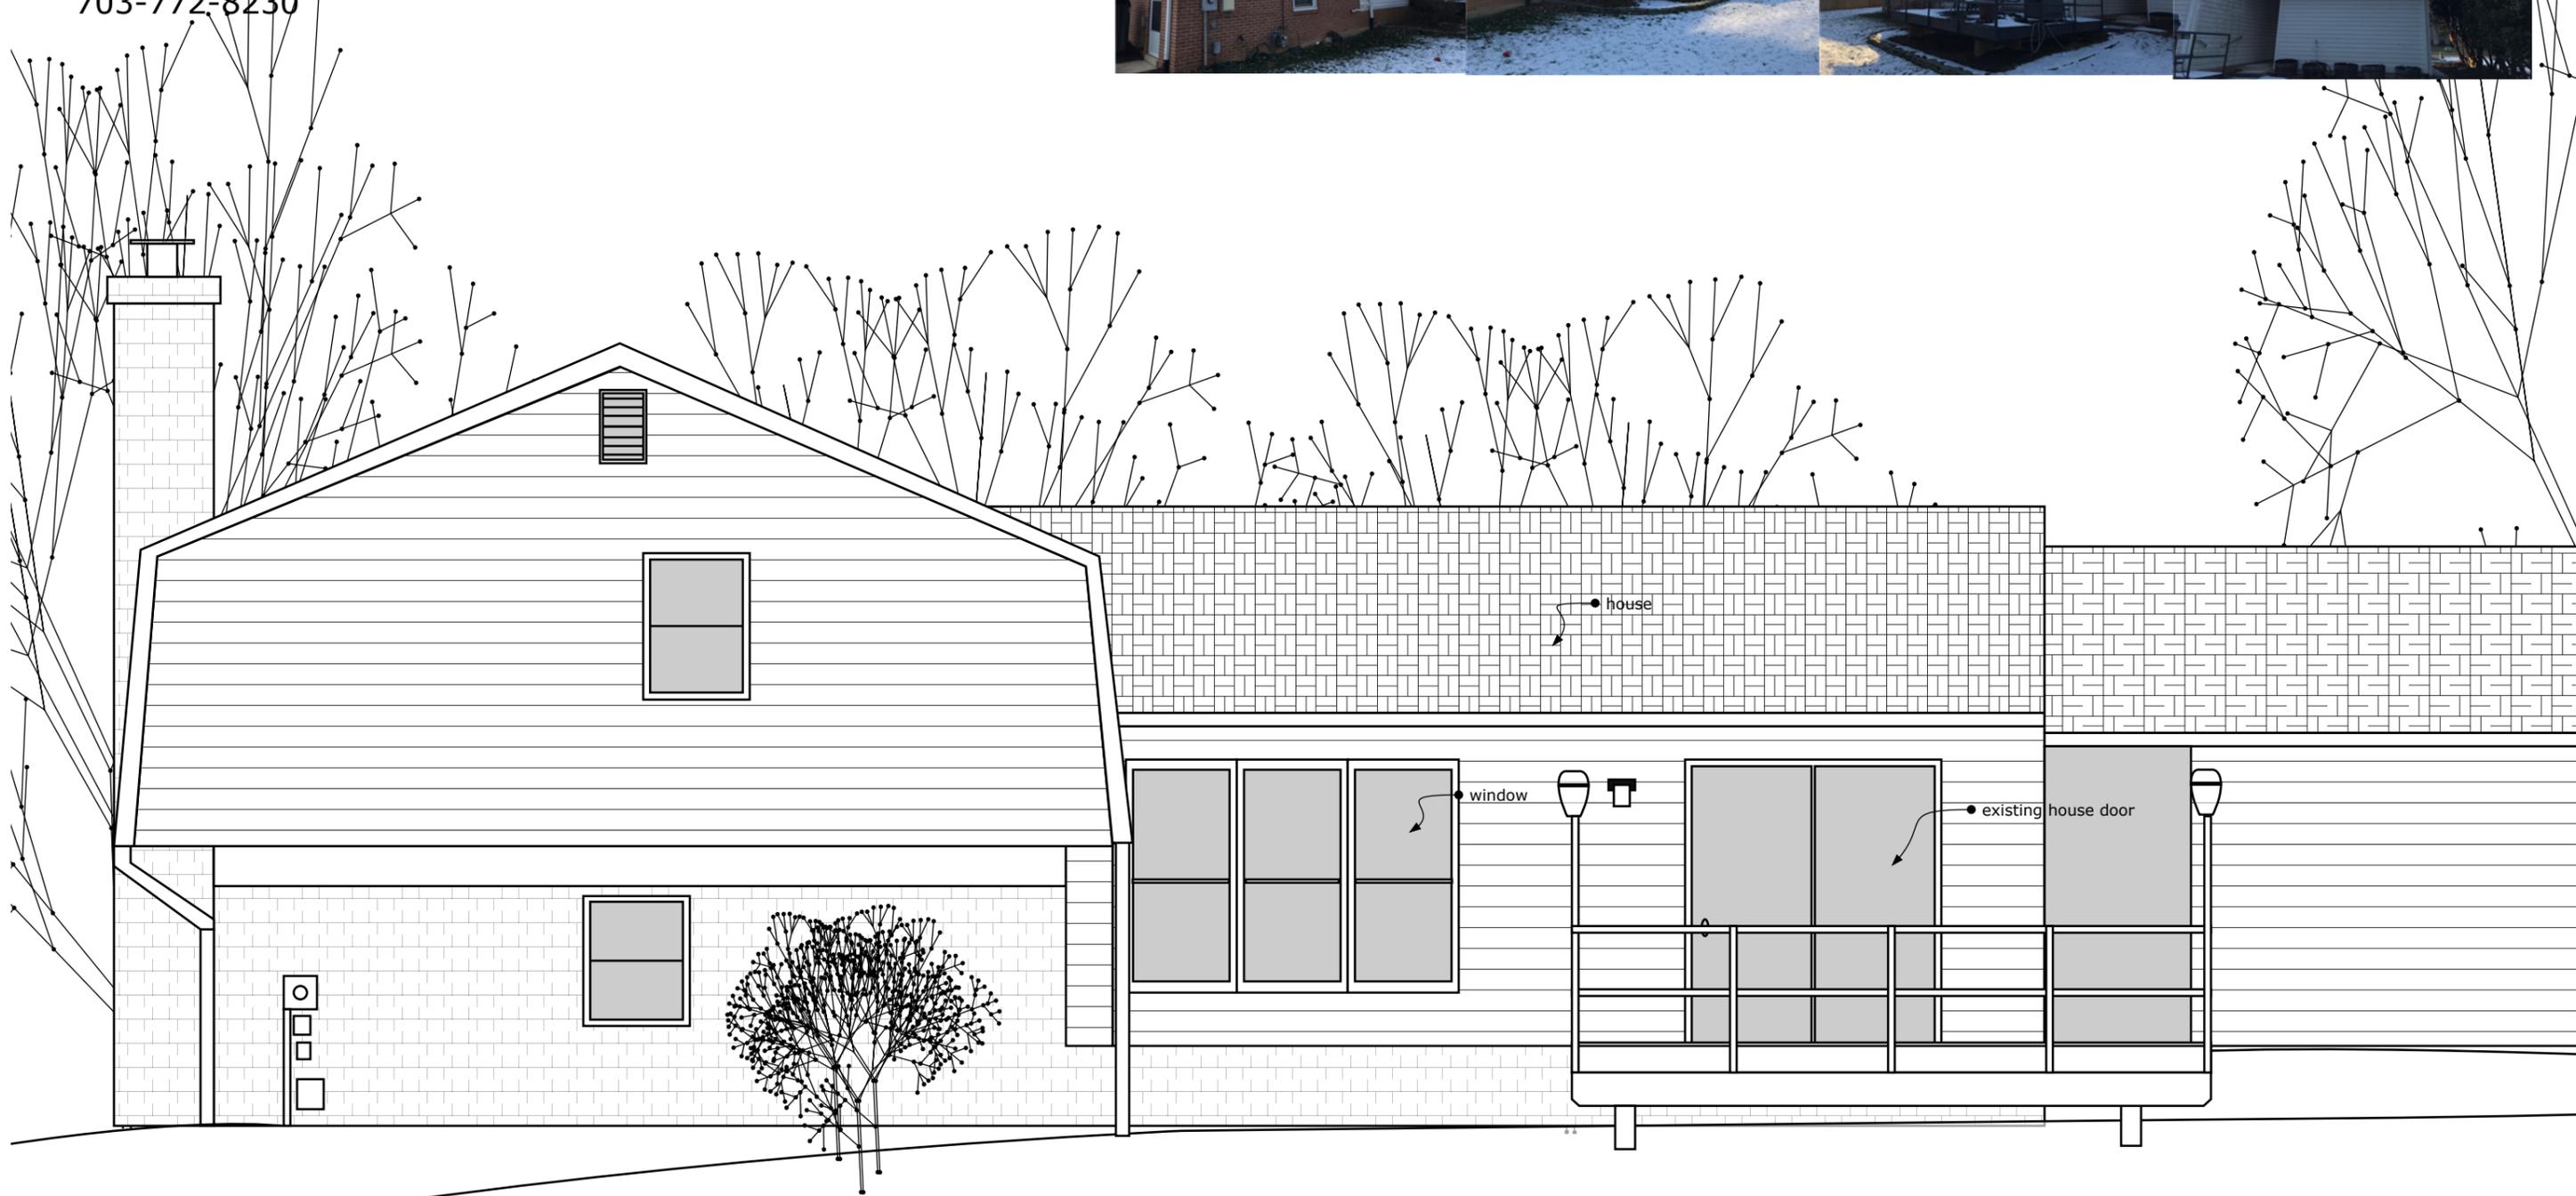

CURRENT



Drawing by: Omar Ruiz - Manager Scale: 1/4" = 1'

PROPOSED PORCH & DECK


Peter & Jill Christensen  
608 Kearney Ct. SW  
Vienna, VA 22180  
703-201-8838  
703-772-8230



Drawing by: Omar Ruiz - Manager Scale: 1/4" = 1'

CURRENT


Peter & Jill Christensen  
608 Kearney Ct. SW  
Vienna, VA 22180  
703-201-8838  
703-772-8230

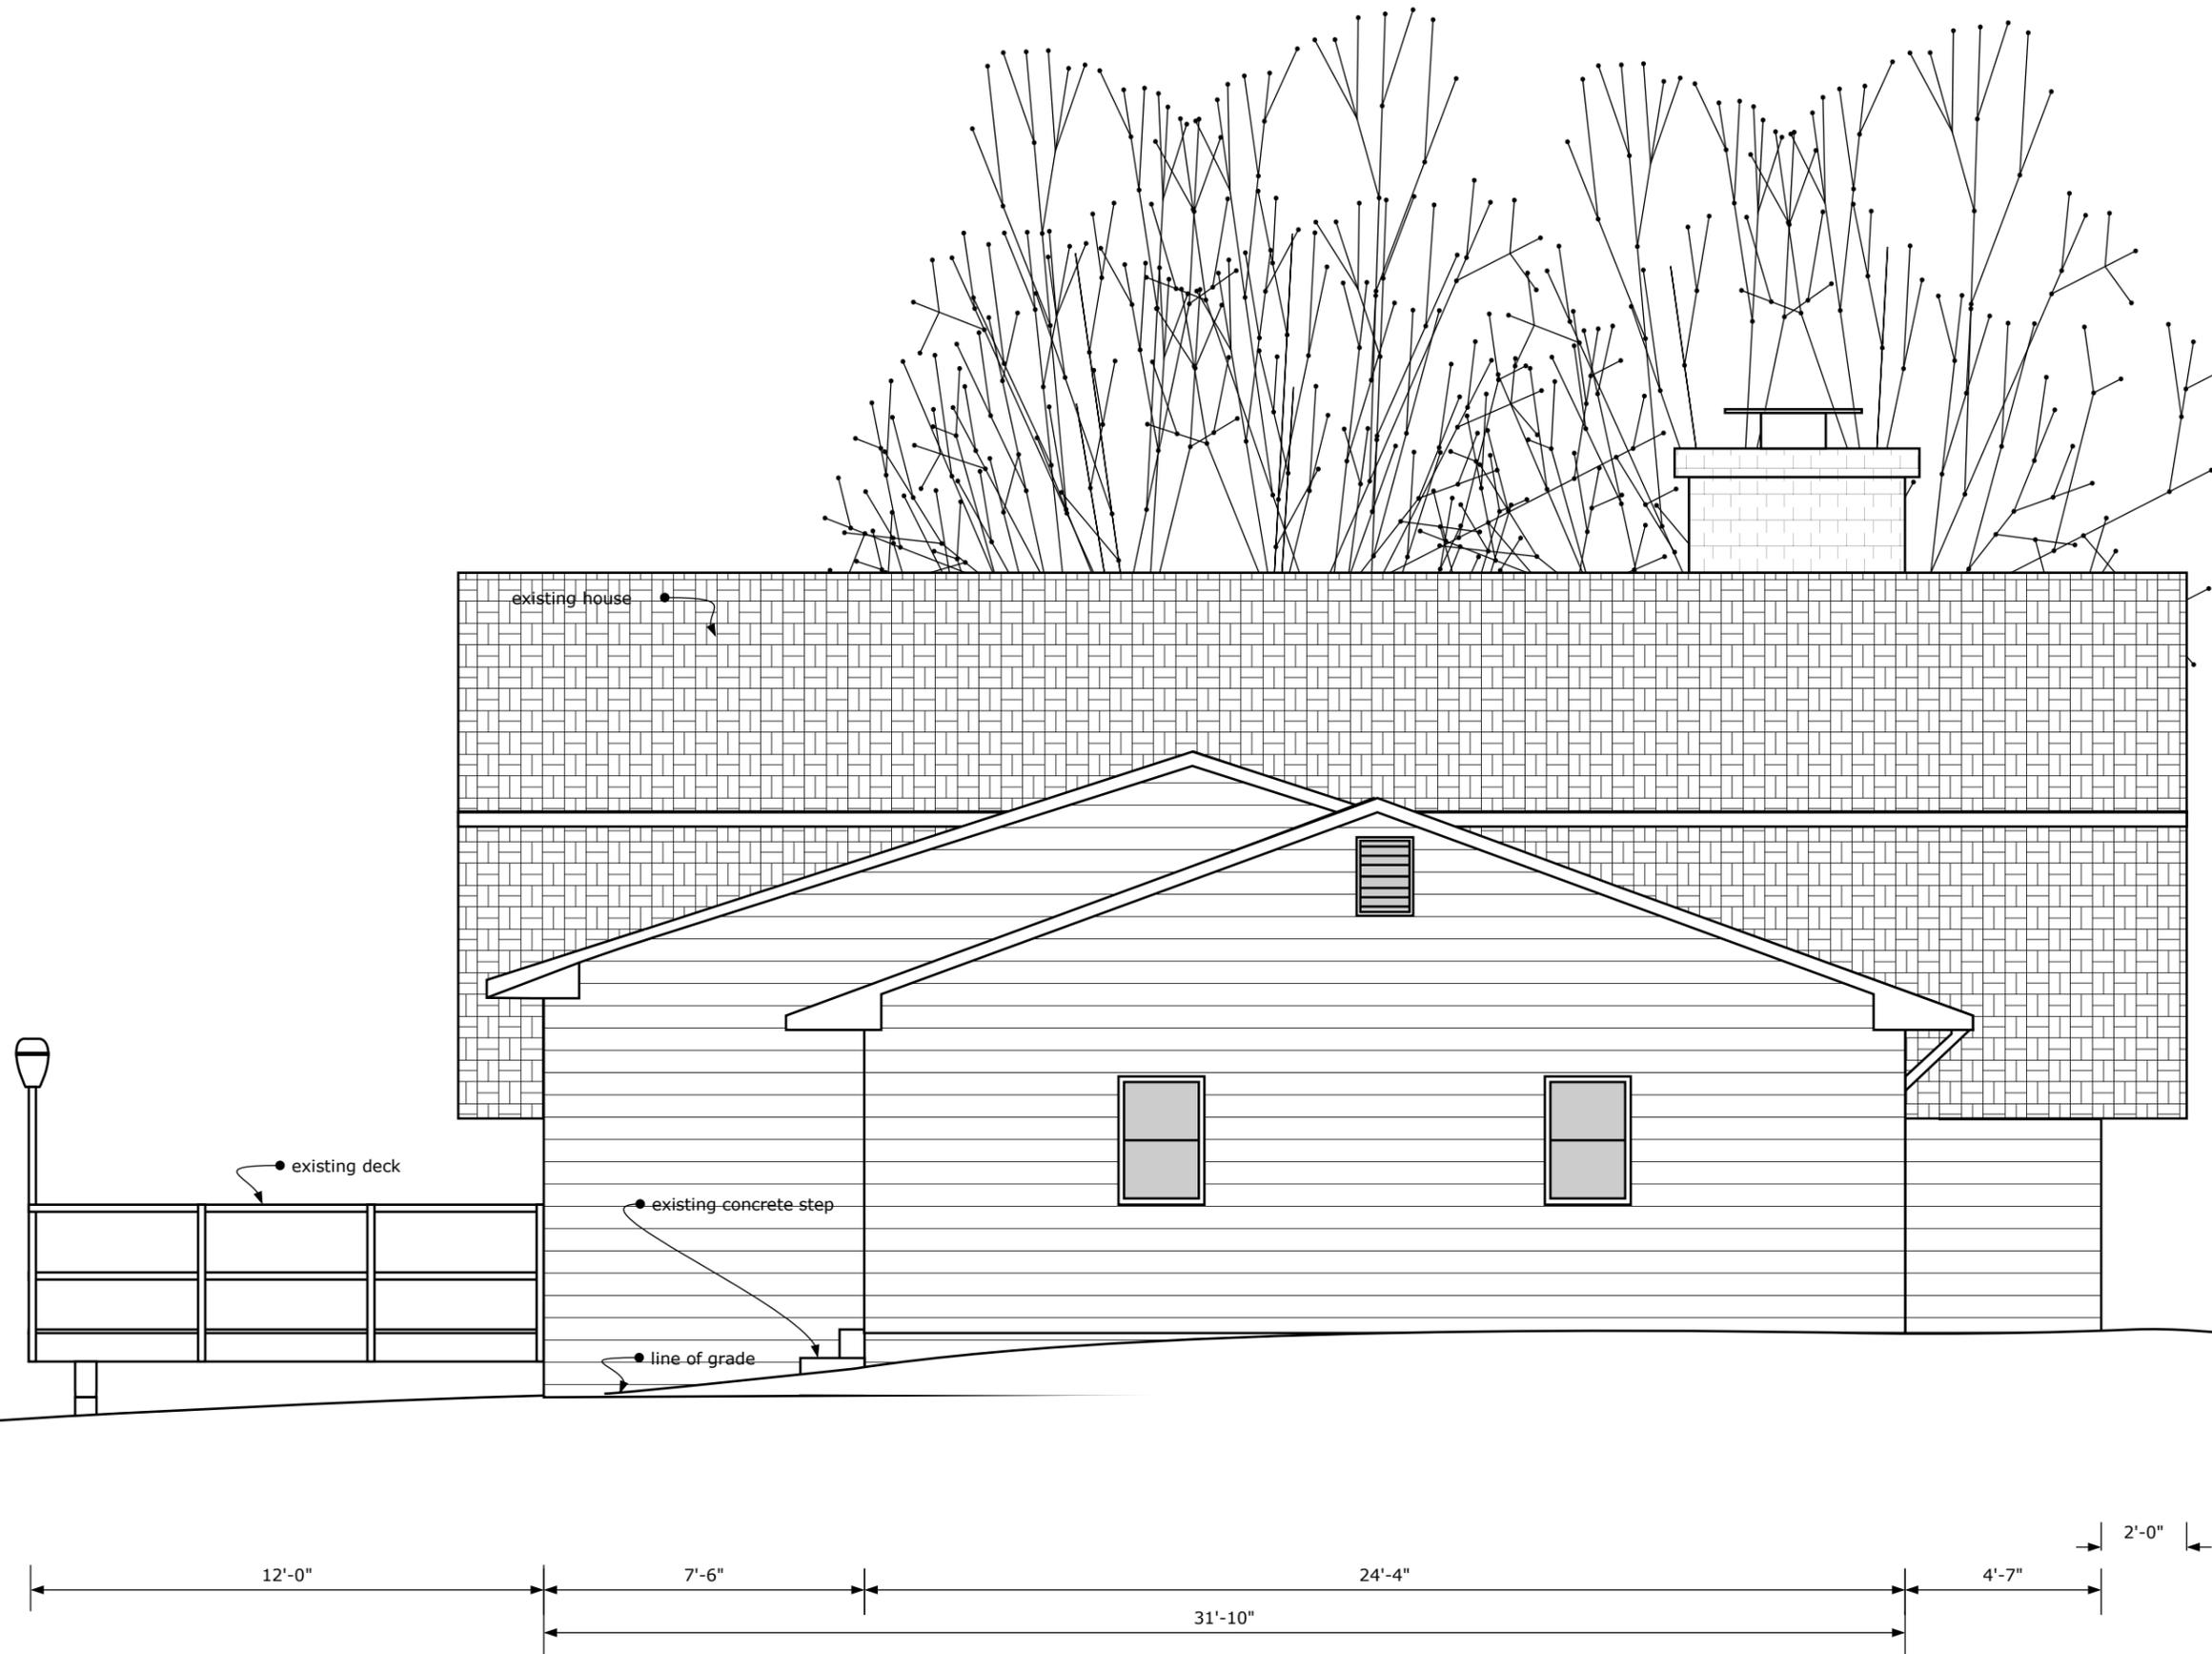

Drawing by: Omar Ruiz - Manager Scale: 1/4" = 1'

PROPOSED


Peter & Jill Christensen  
608 Kearney Ct. SW  
Vienna, VA 22180  
703-201-8838  
703-772-8230

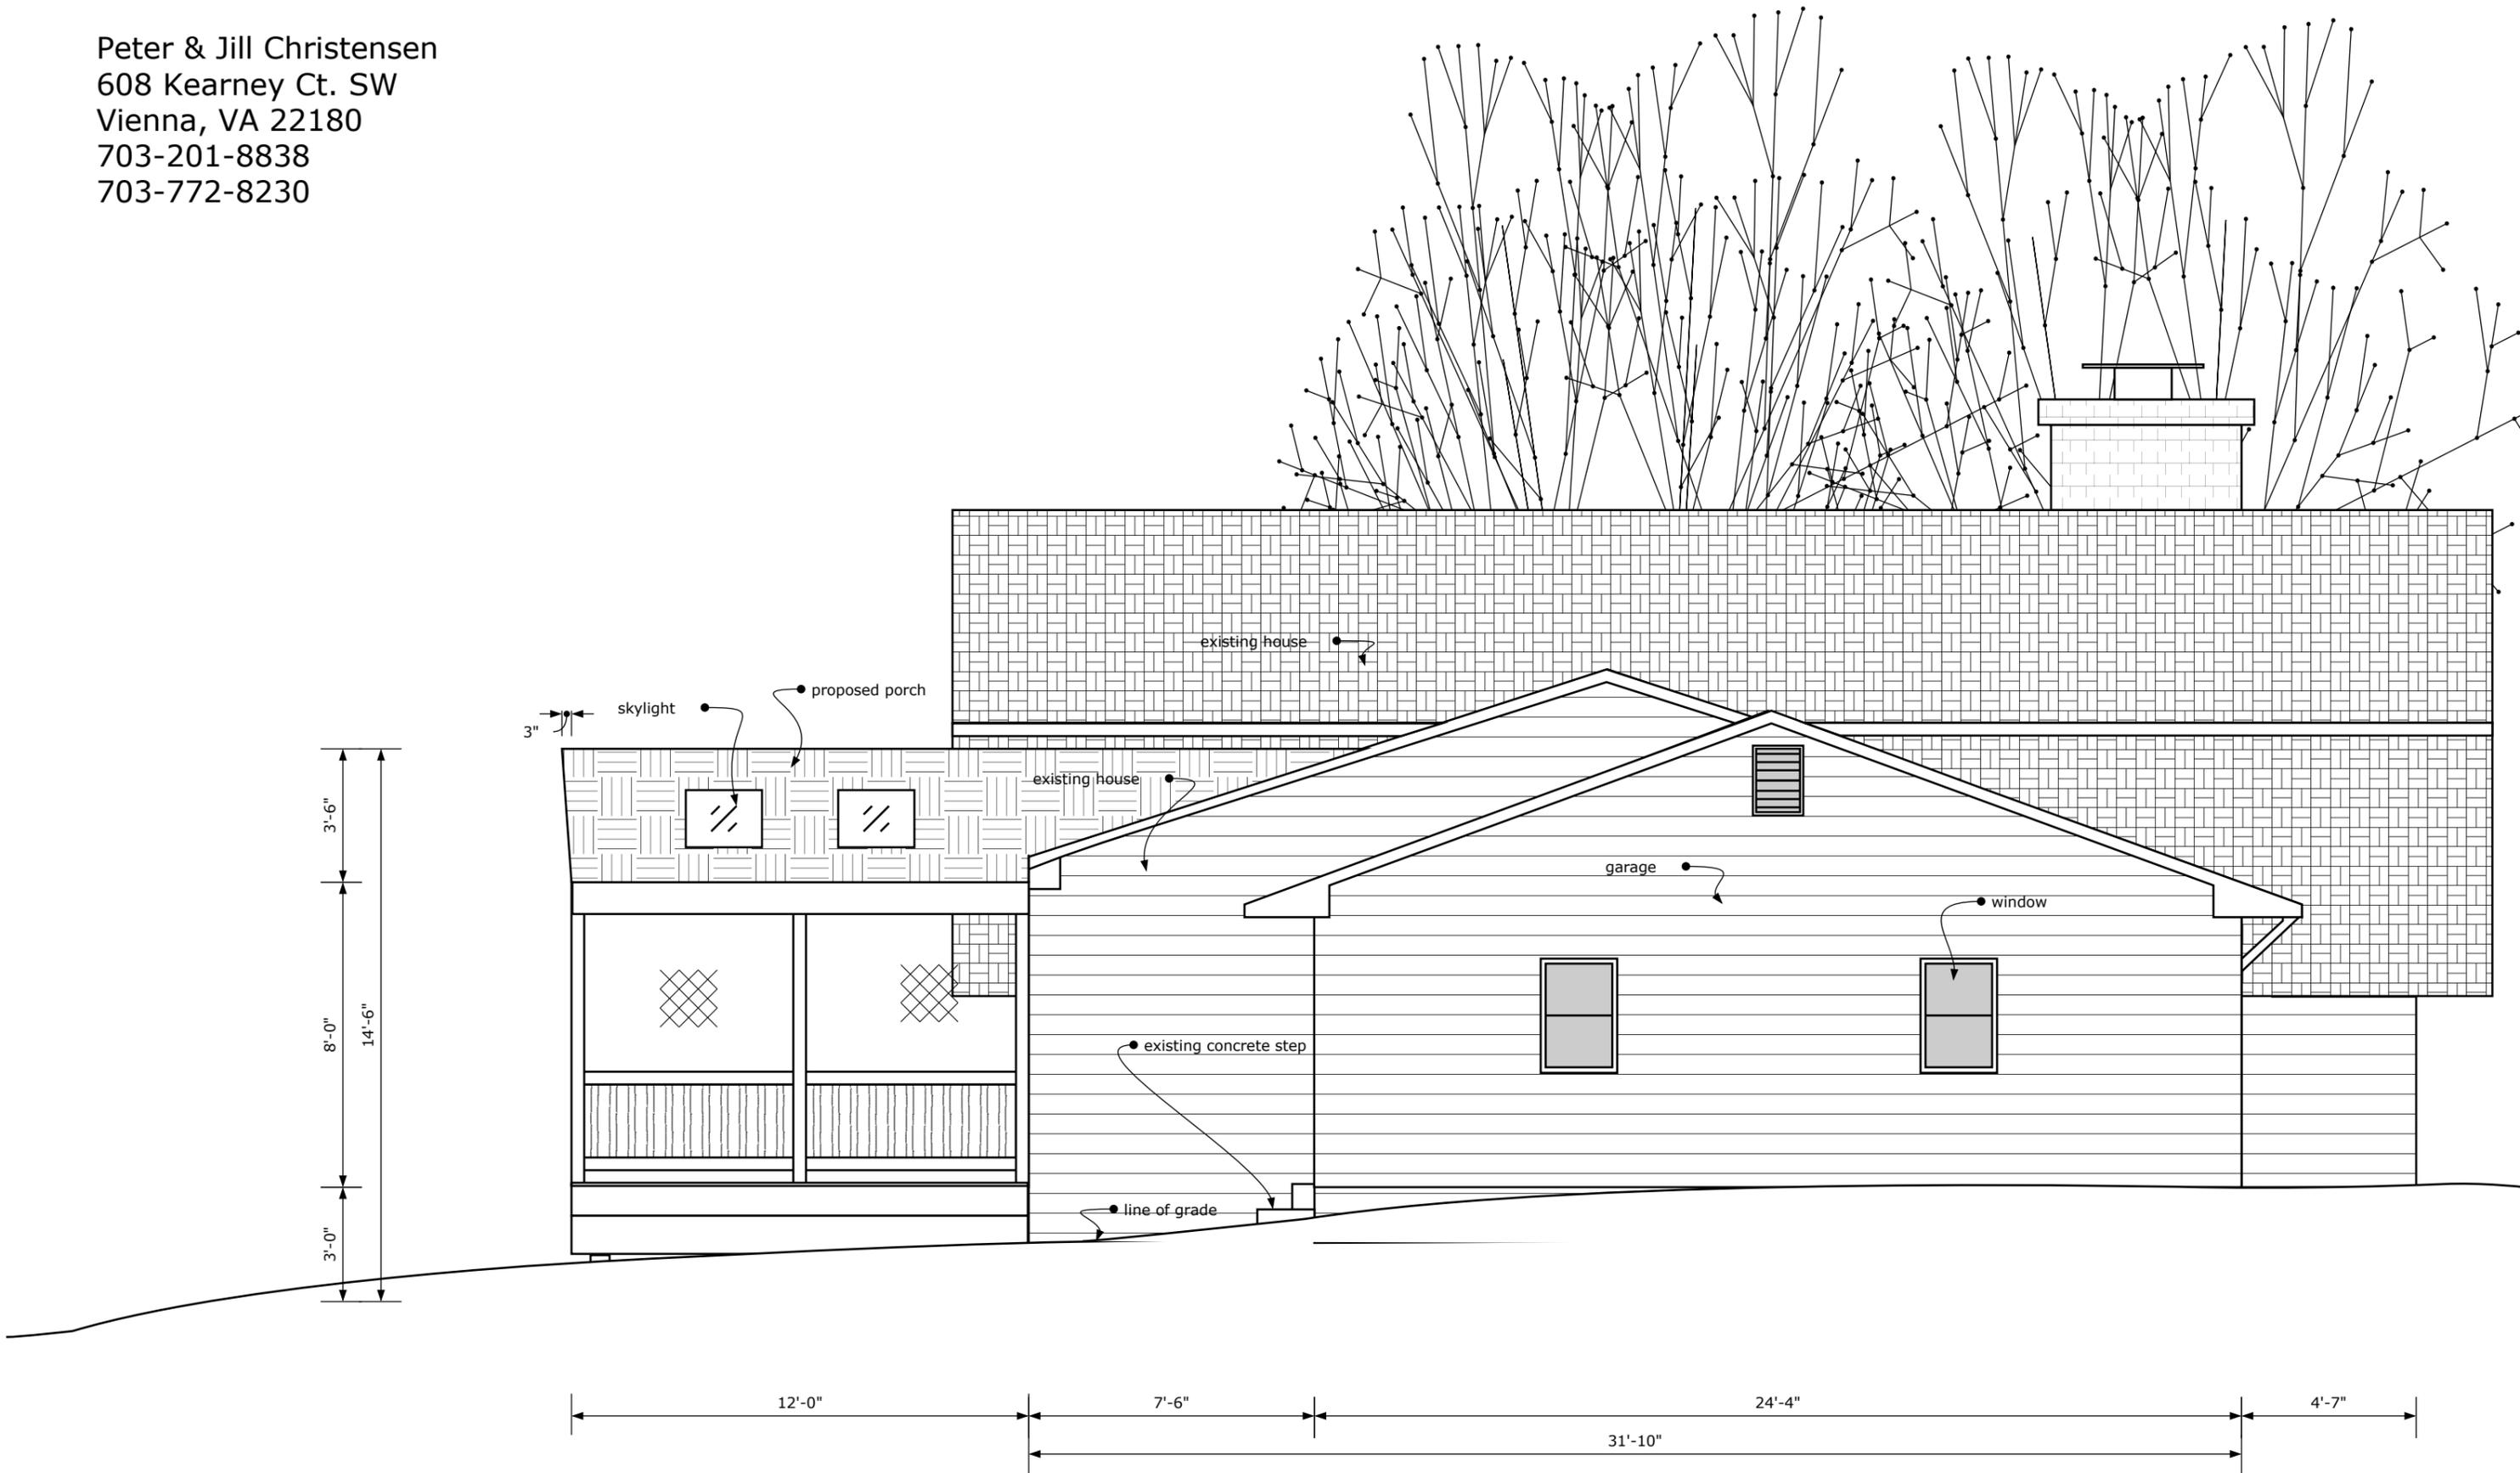

Drawing by: Omar Ruiz - Manager Scale: 1/4" = 1'

CURRENT


Peter & Jill Christensen  
608 Kearney Ct. SW  
Vienna, VA 22180  
703-201-8838  
703-772-8230

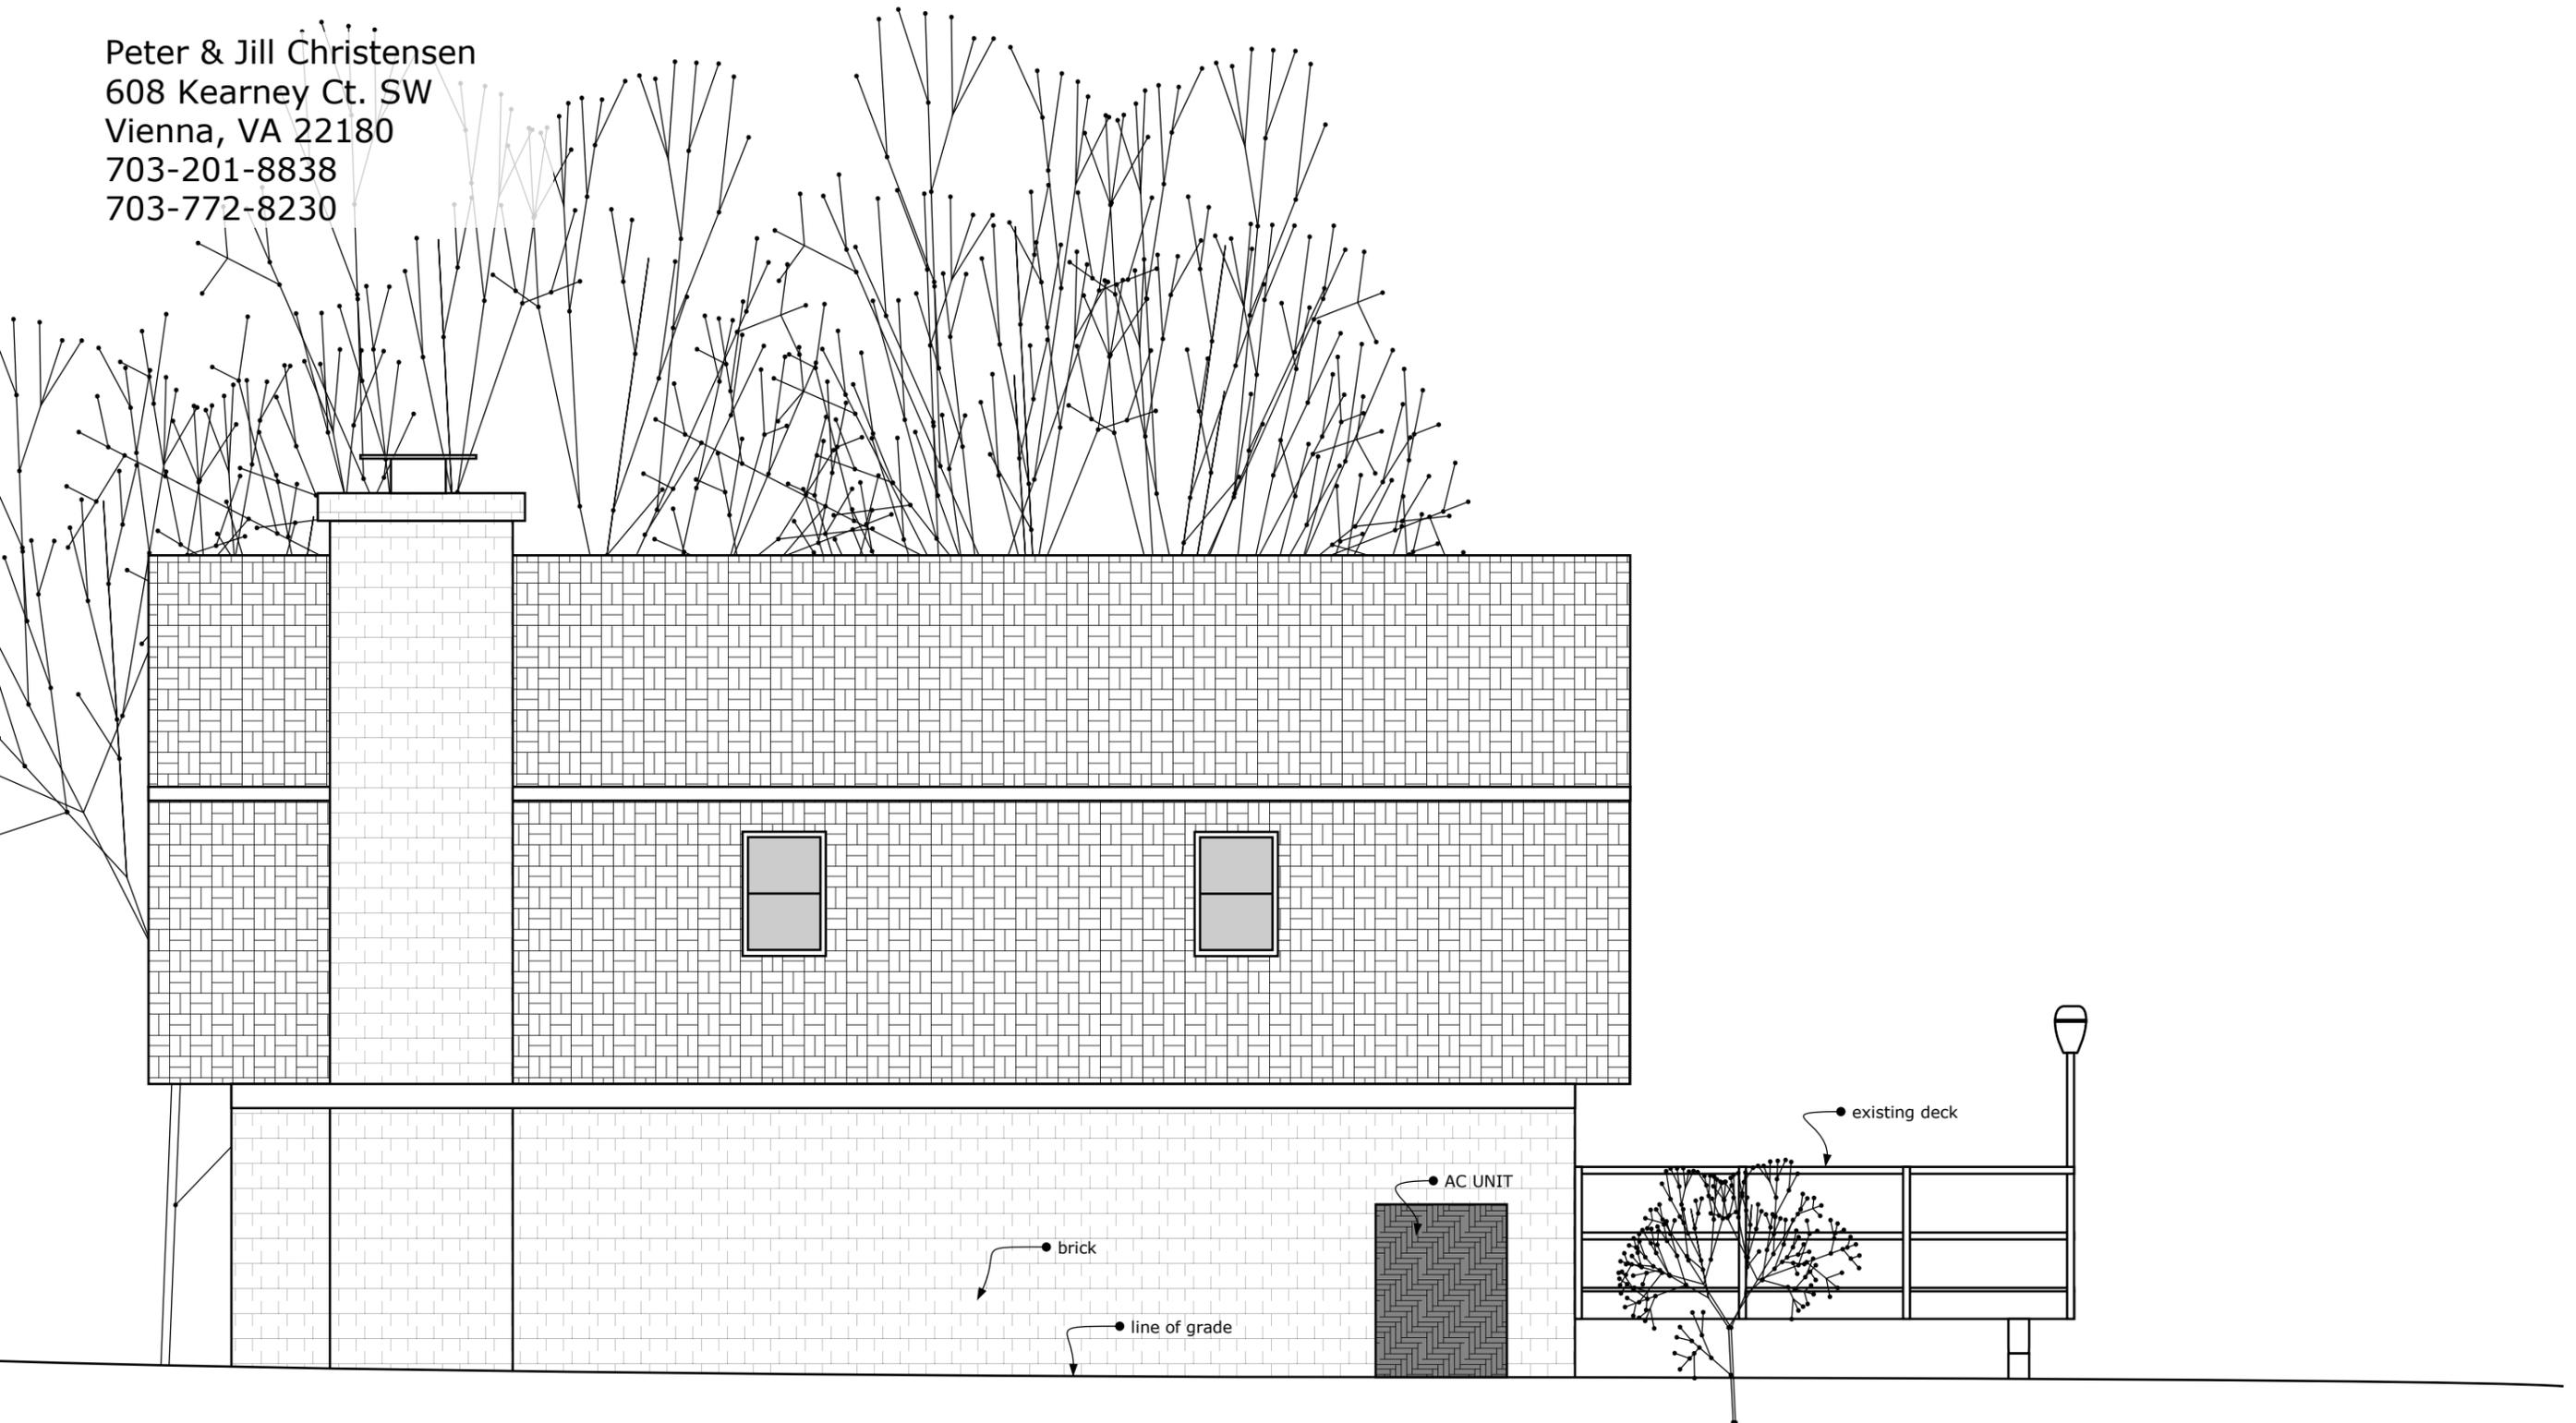

Drawing by: Omar Ruiz - Manager Scale: 1/4" = 1'

PROPOSED

Peter & Jill Christensen  
608 Kearney Ct. SW  
Vienna, VA 22180  
703-201-8838  
703-772-8230

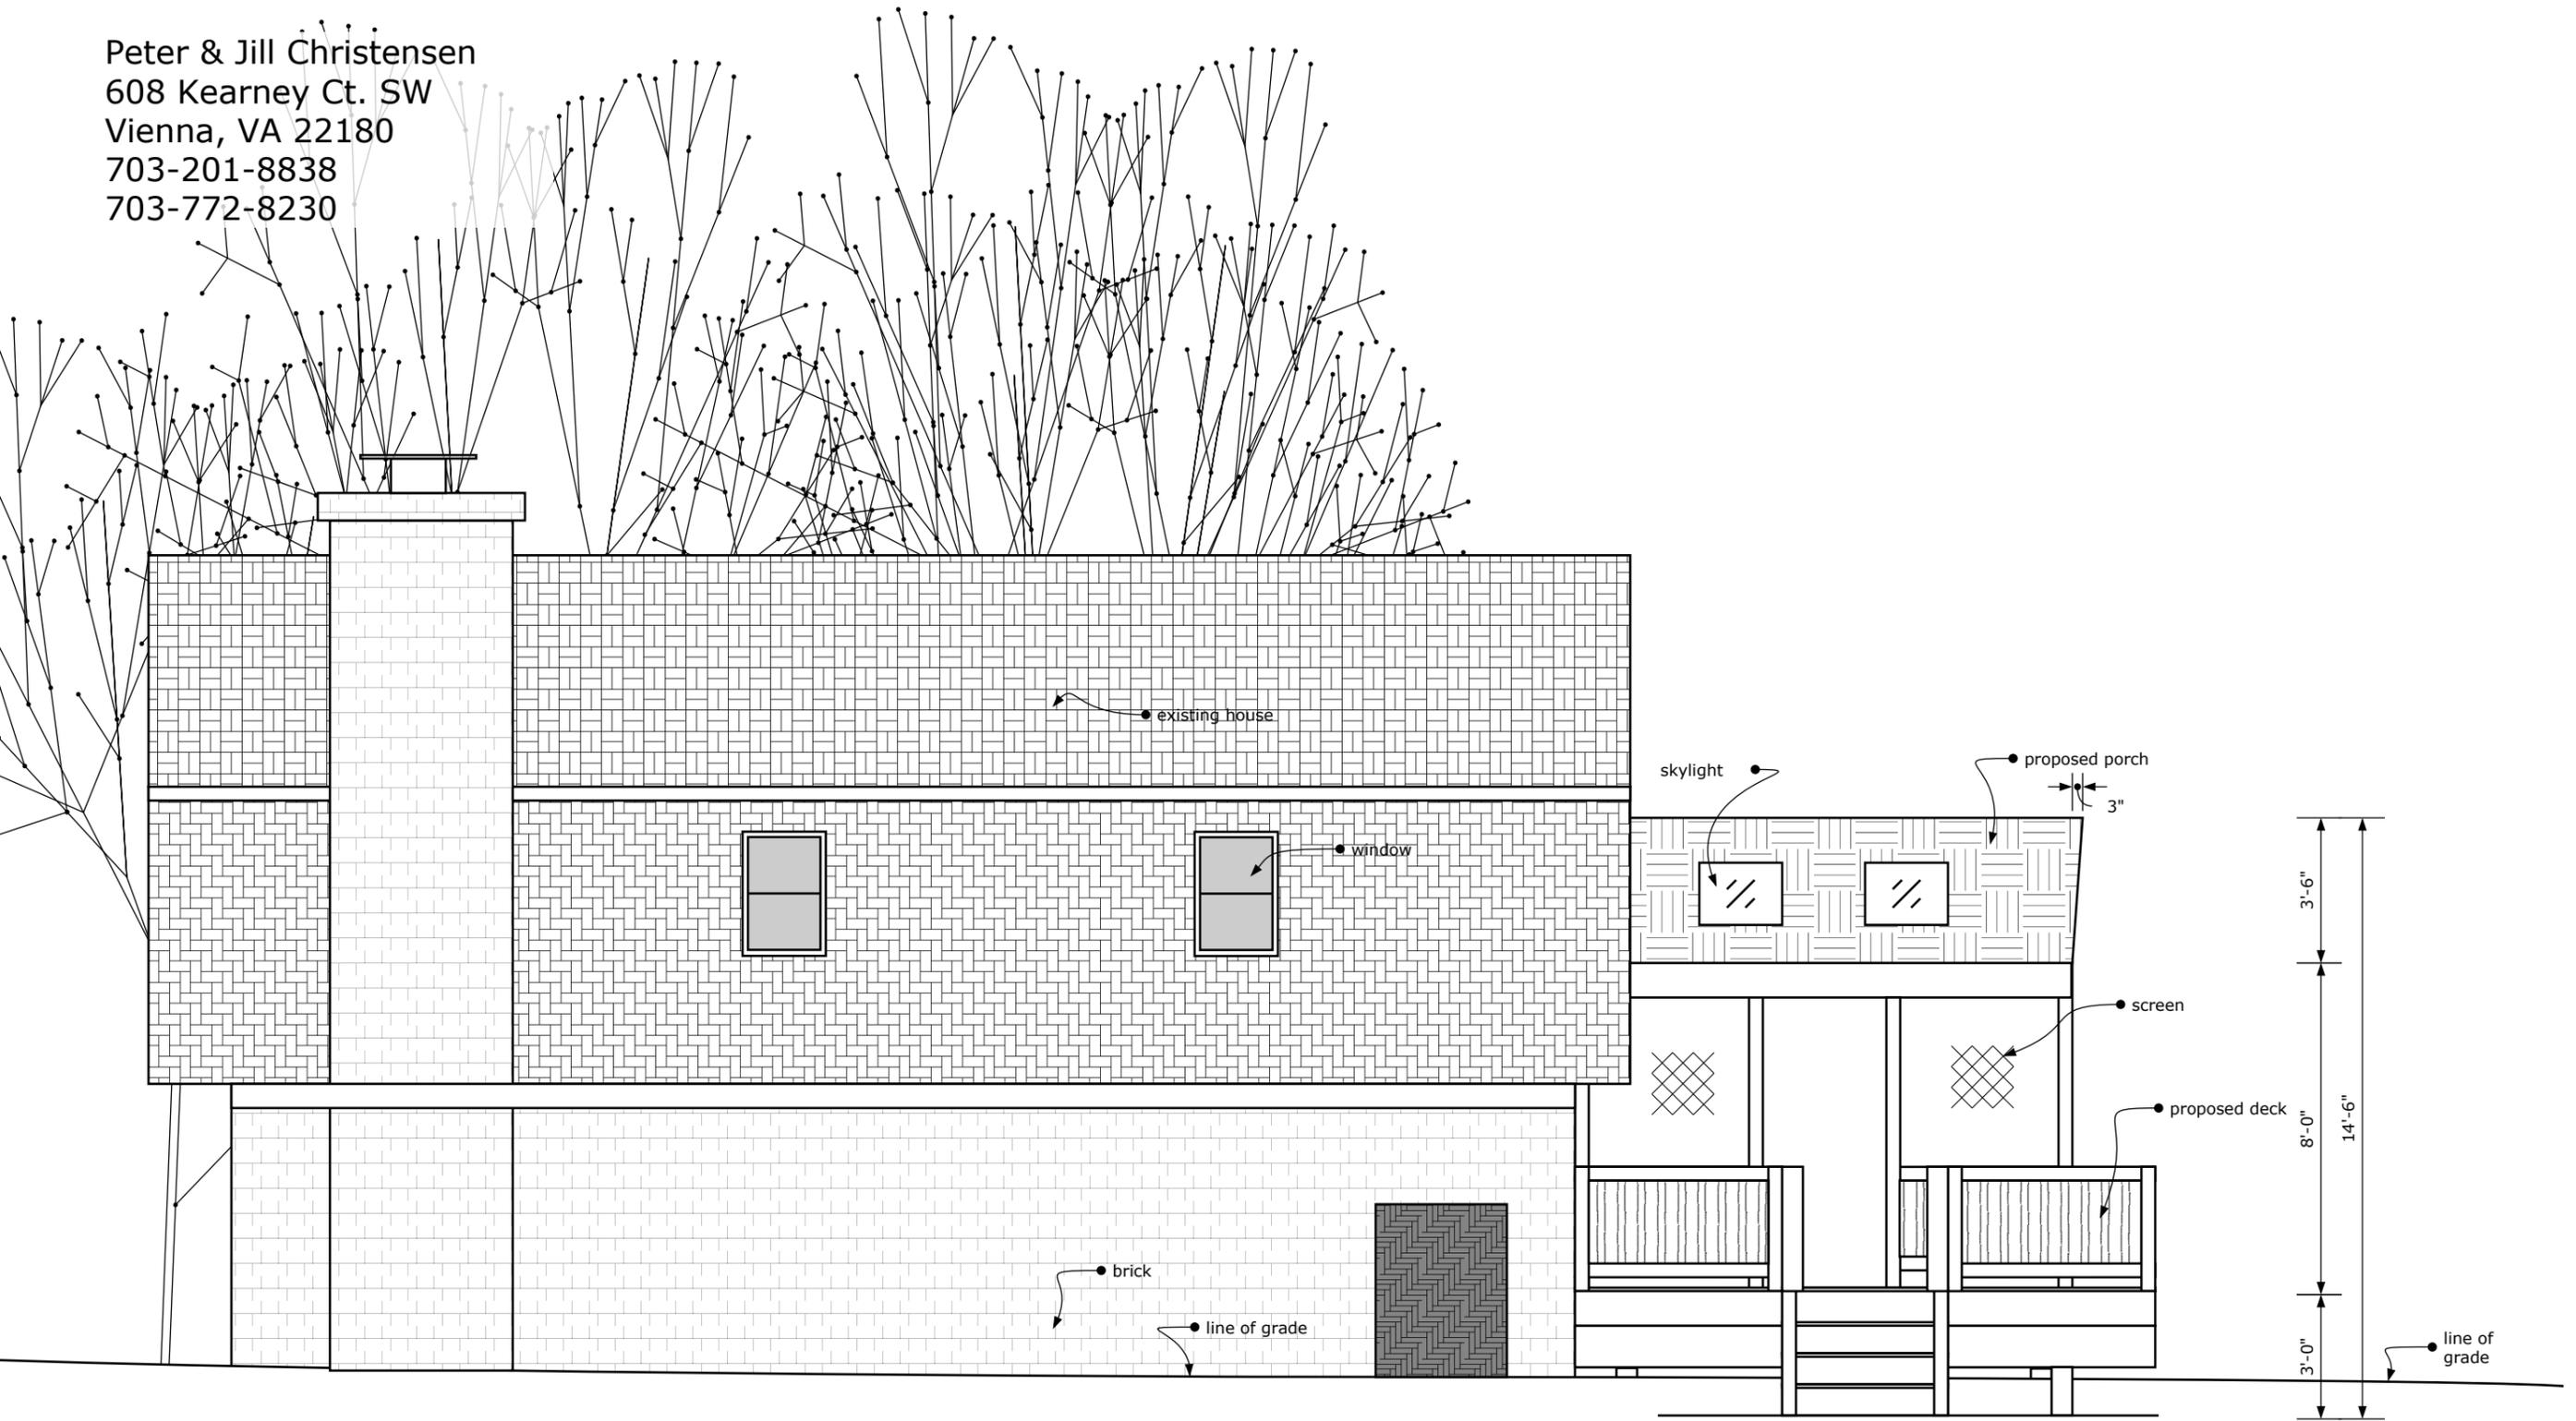

Drawing by: Omar Ruiz - Manager Scale: 1/4" = 1'

Peter & Jill Christensen  
608 Kearney Ct. SW  
Vienna, VA 22180  
703-201-8838  
703-772-8230

