



Attachment 7 – Diagrams of Deck with Proposed Improvements

Joist spacing 12" O.C.  
Rafter spacing 16" O.C.

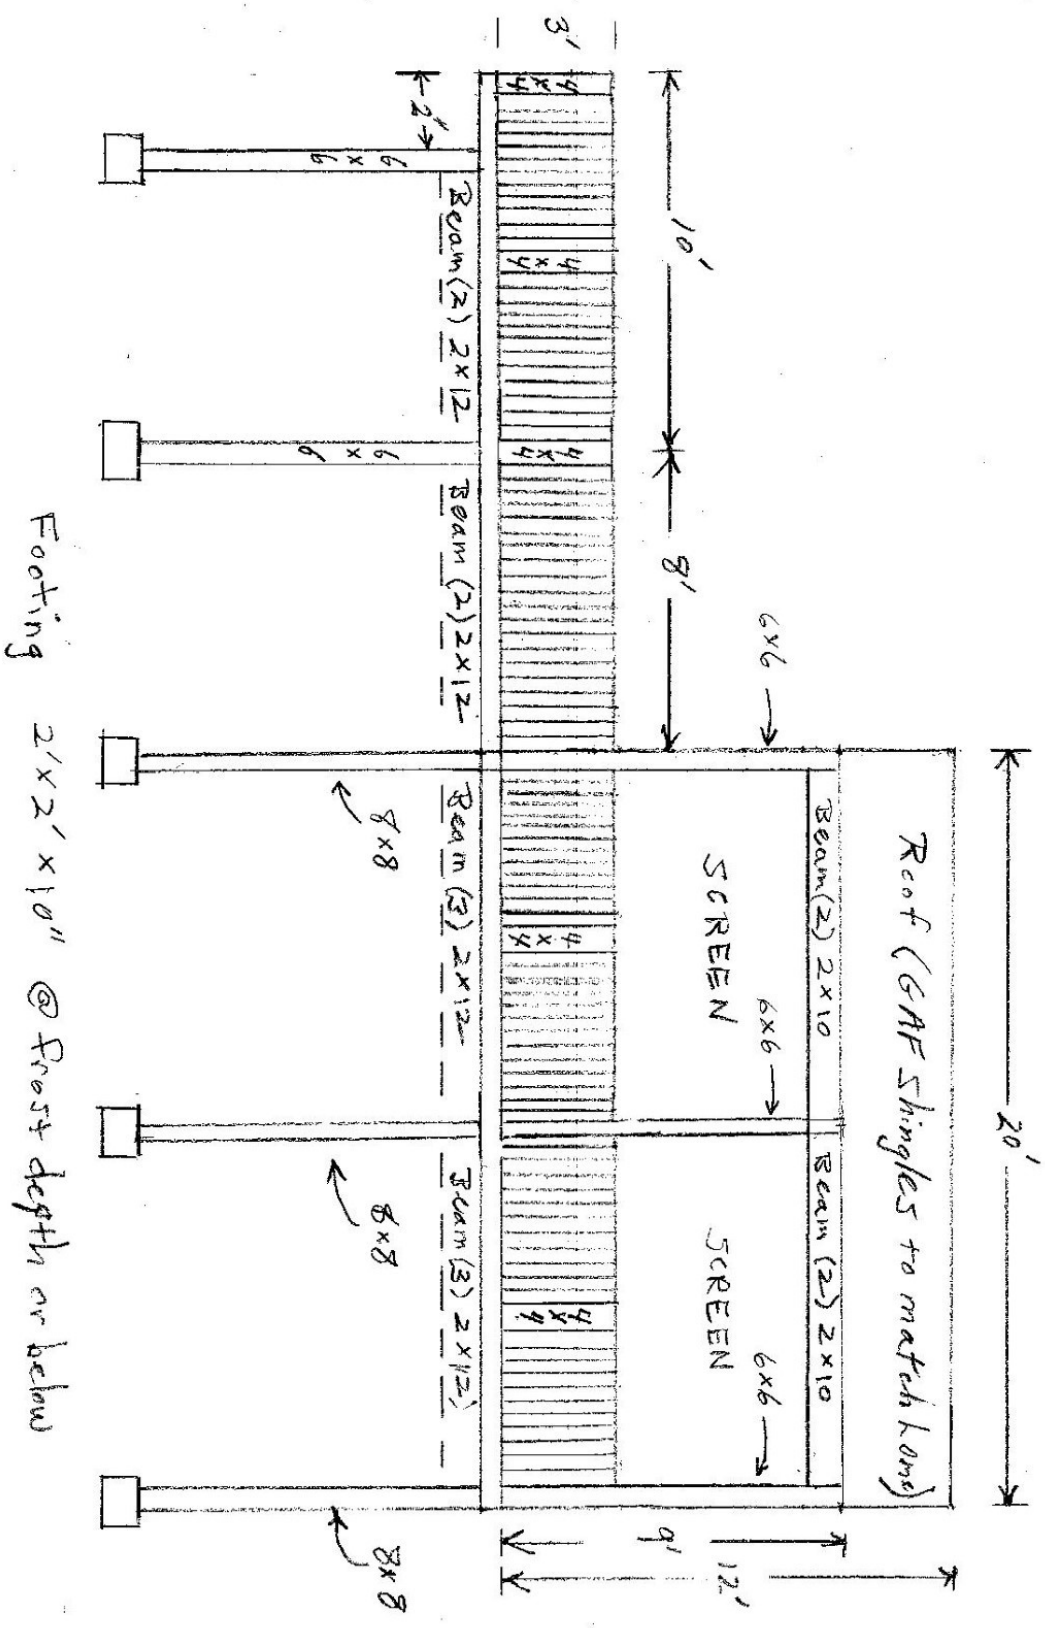

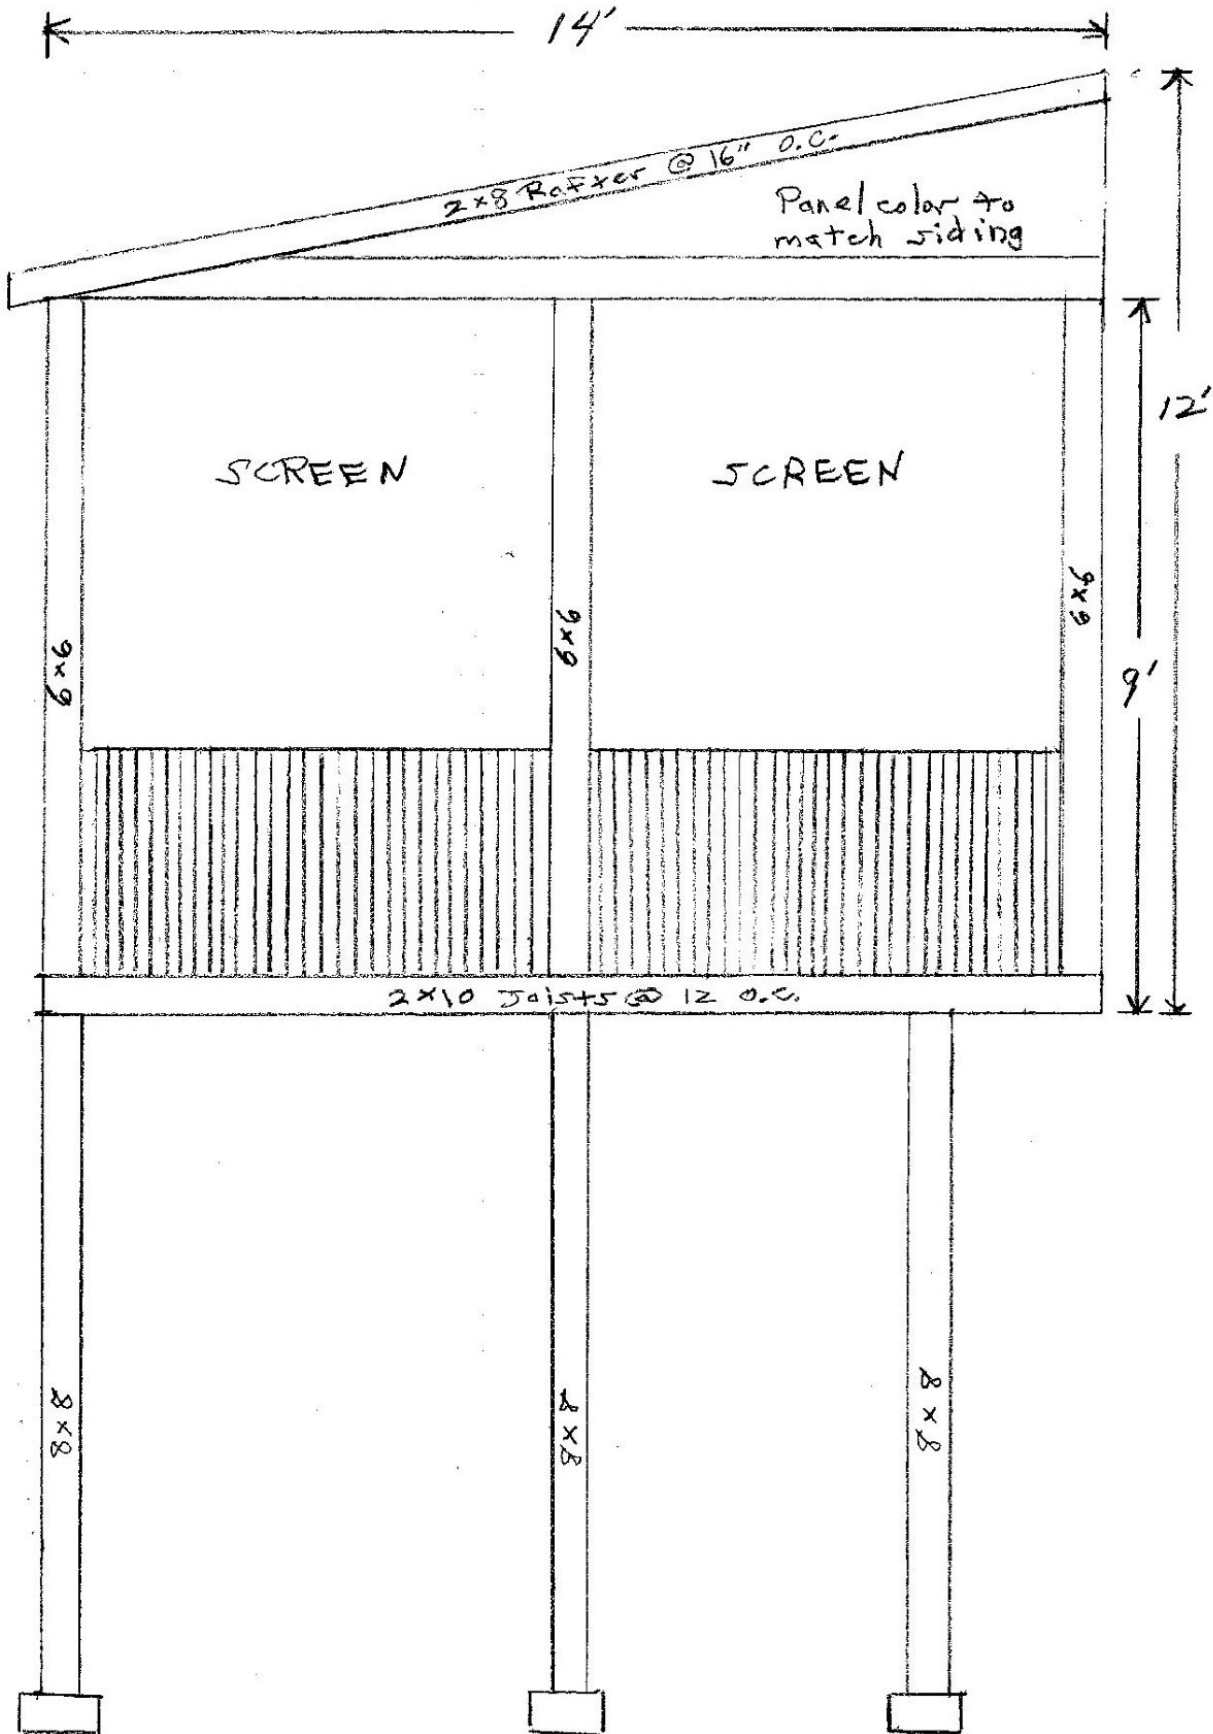

Side View