
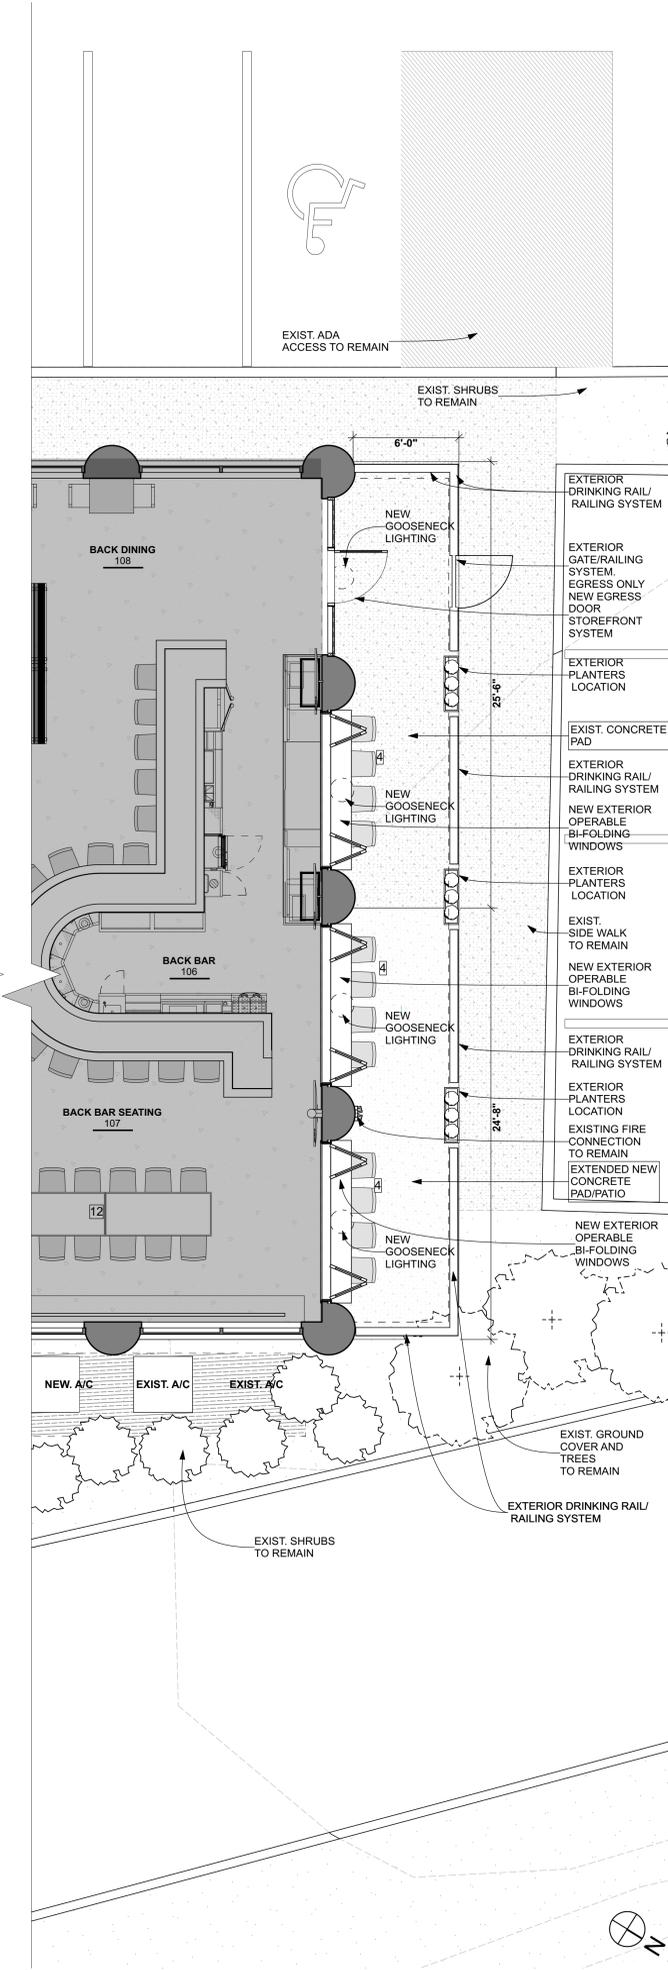


Furniture & Millwork Plan Legend

-  Furniture Tag
-  Furniture compliant with 2003 ICC/ANSI A117.1
-  Millwork Tag
-  Seating area compliant with 2003 ICC/ANSI A117.1
-  Area Not In Contract (NIC)
-  Seat Count

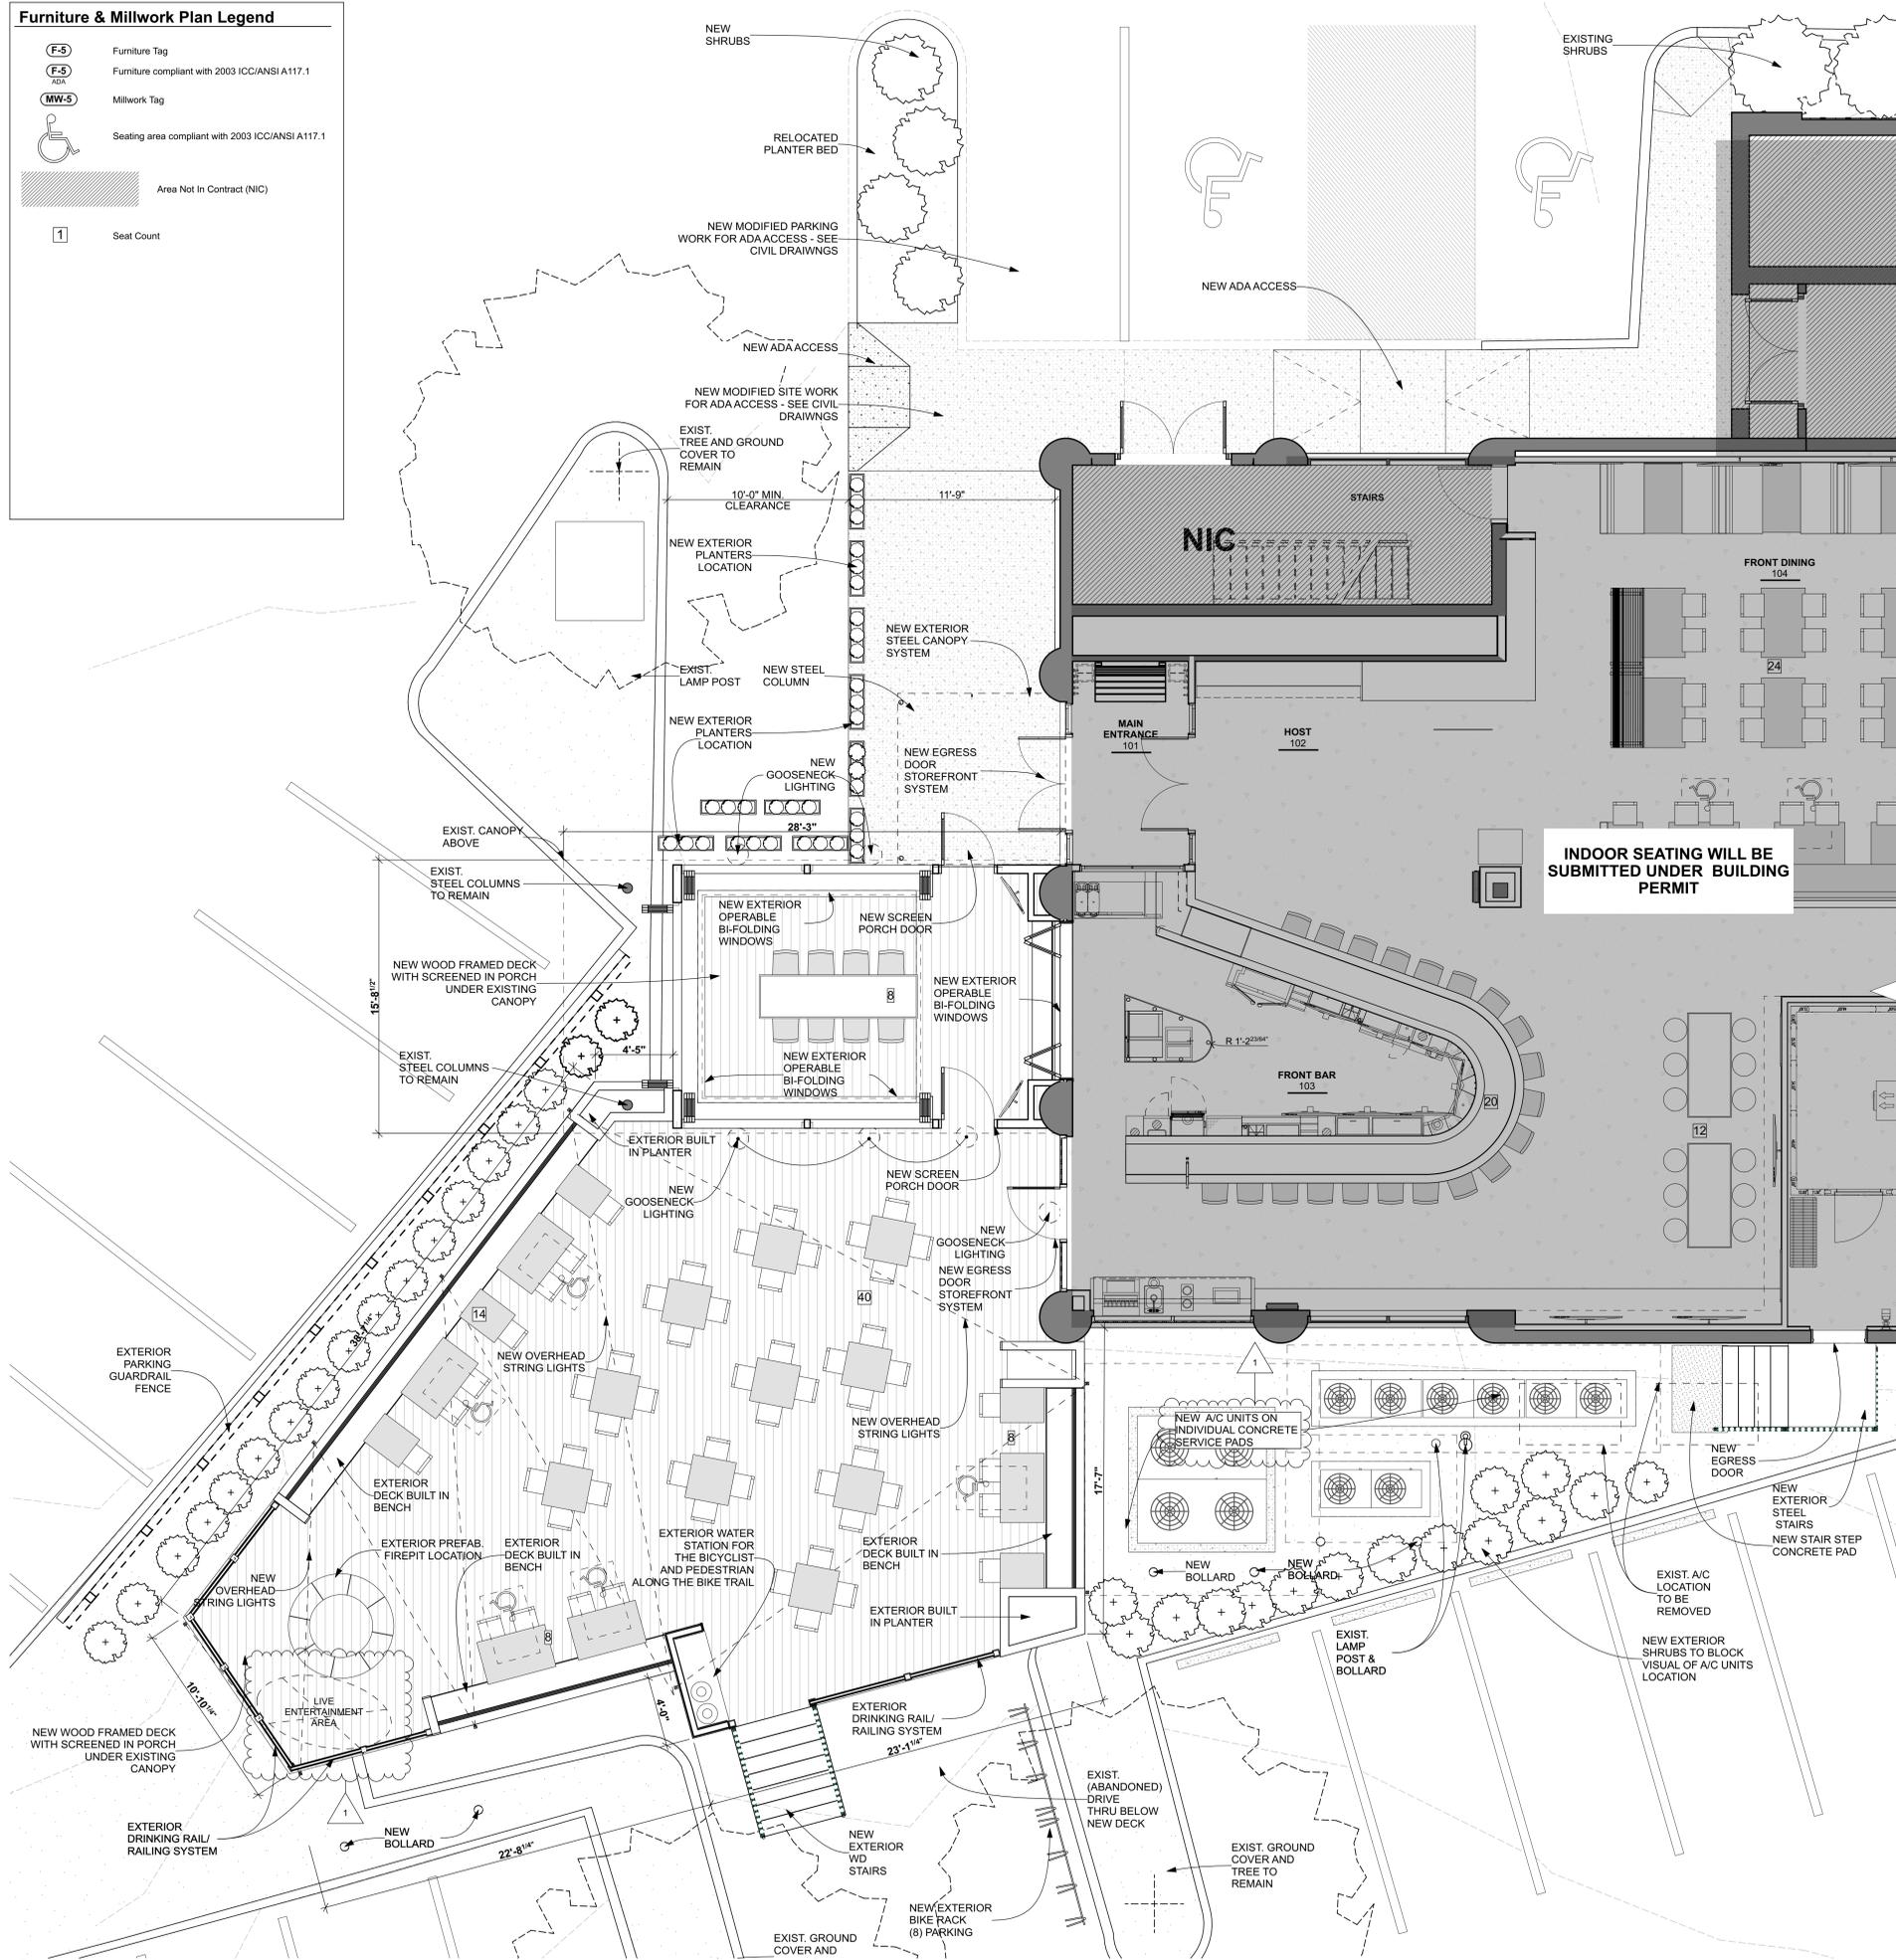

REV	DATE	DESCRIPTION
05.23.19		BAR PRESENTATION PACKAGE

File Name: "Volume3\Sheet\18039_133 Maple Ave\3 Productions\Cad\Floor19_2020_133 Maple Avenue.dwg" Layout: A002 EXTERIOR SCOPE OF WORK FLOOR PLANS Printed Date: 5/22/19 at 6:59 PM