


Copyright- No part of this drawing may be reproduced, stored in a retrieval system or transmitted in any form or by any means, mechanical, electrical, photocopying, recording or otherwise without the prior written permission of Kylo Pattana, LLC

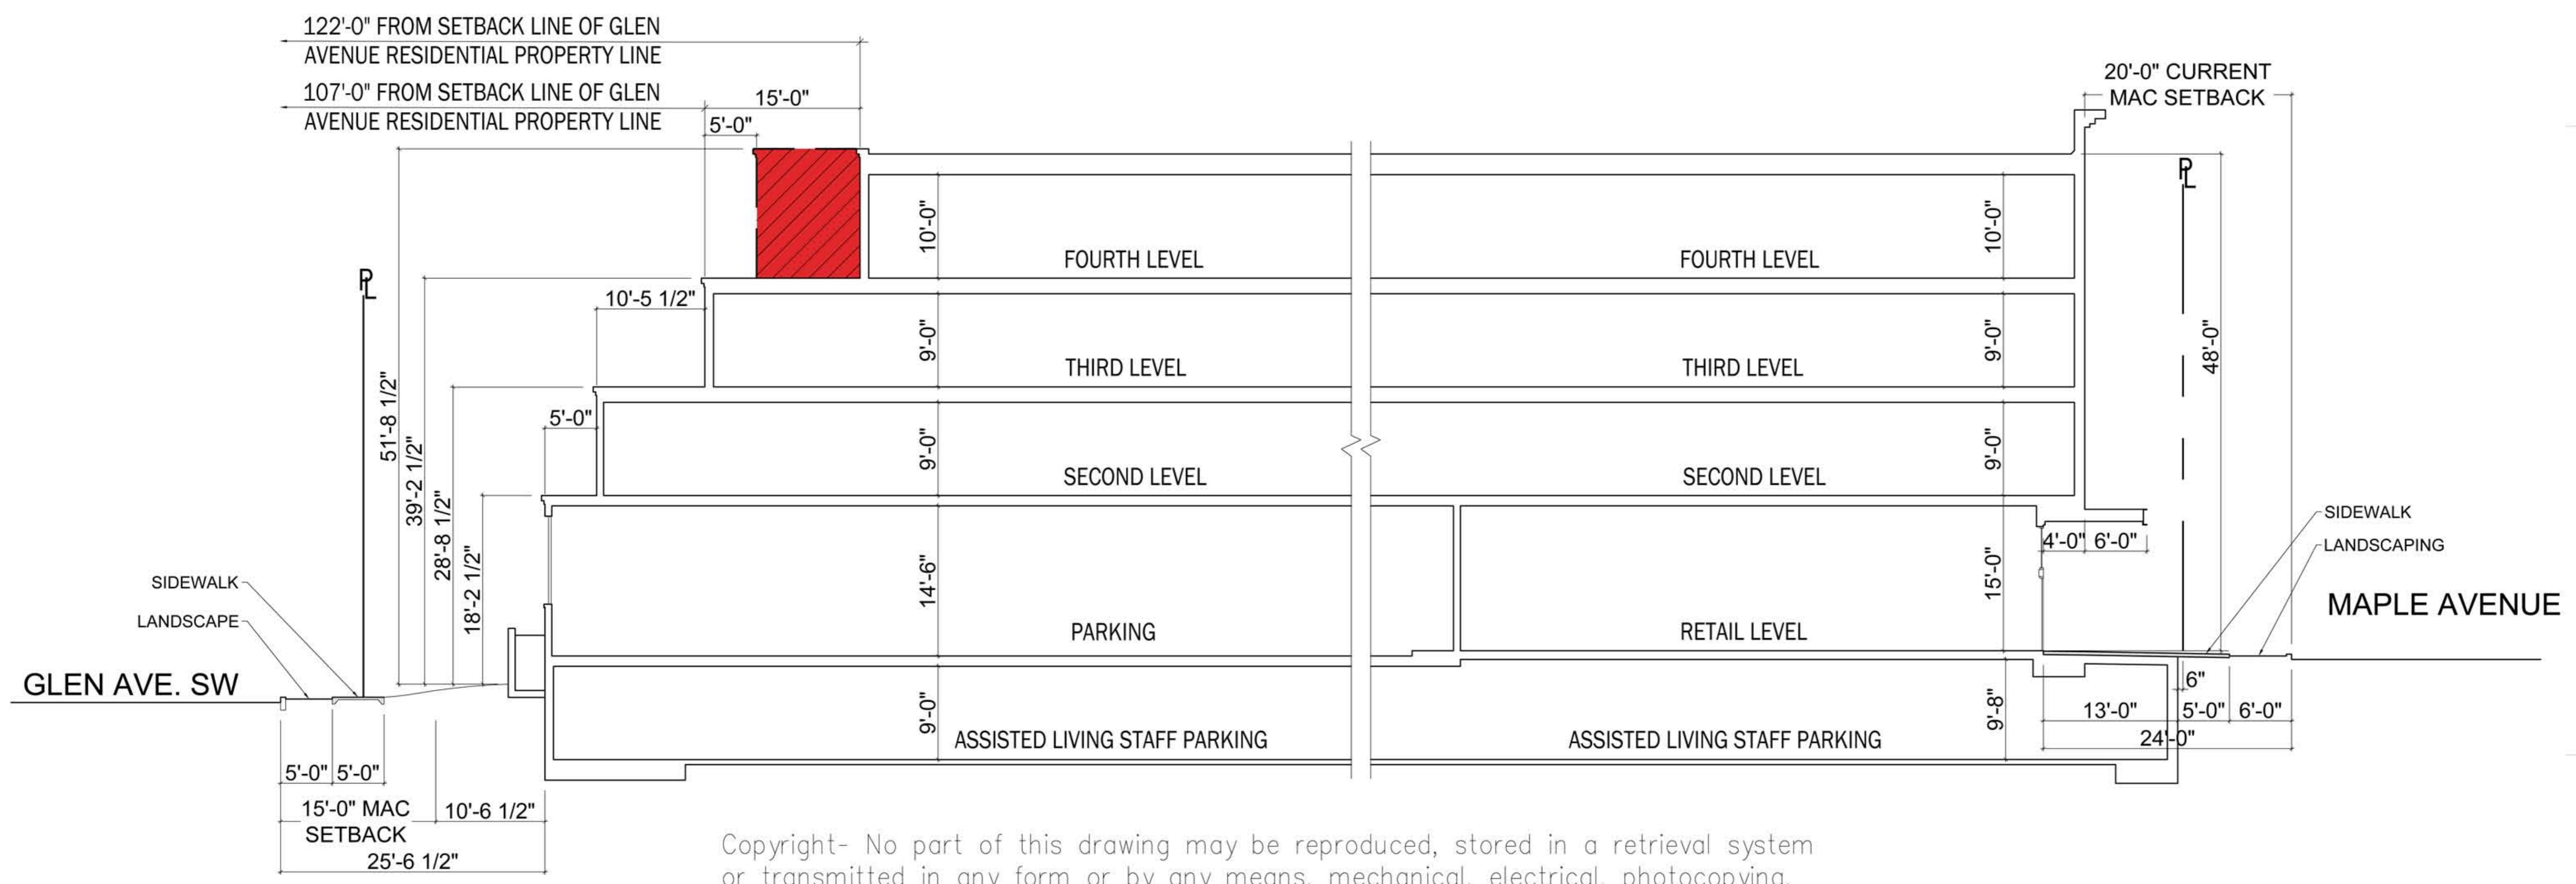

Copyright- No part of this drawing may be reproduced, stored in a retrieval system or transmitted in any form or by any means, mechanical, electrical, photocopying, recording or otherwise without the prior written permission of Kylo Pattana, LLC

BUILDING SECTION
380 MAPLE AVENUE
ASSISTED LIVING CENTER
 380 MAPLE AVENUE WEST, VIENNA, VIRGINIA 22180