


The Tochterman Family
 PO Box 285
 Middleburg, VA 20118

RECORD NORTH
 D.B. 22010 PG. 1528

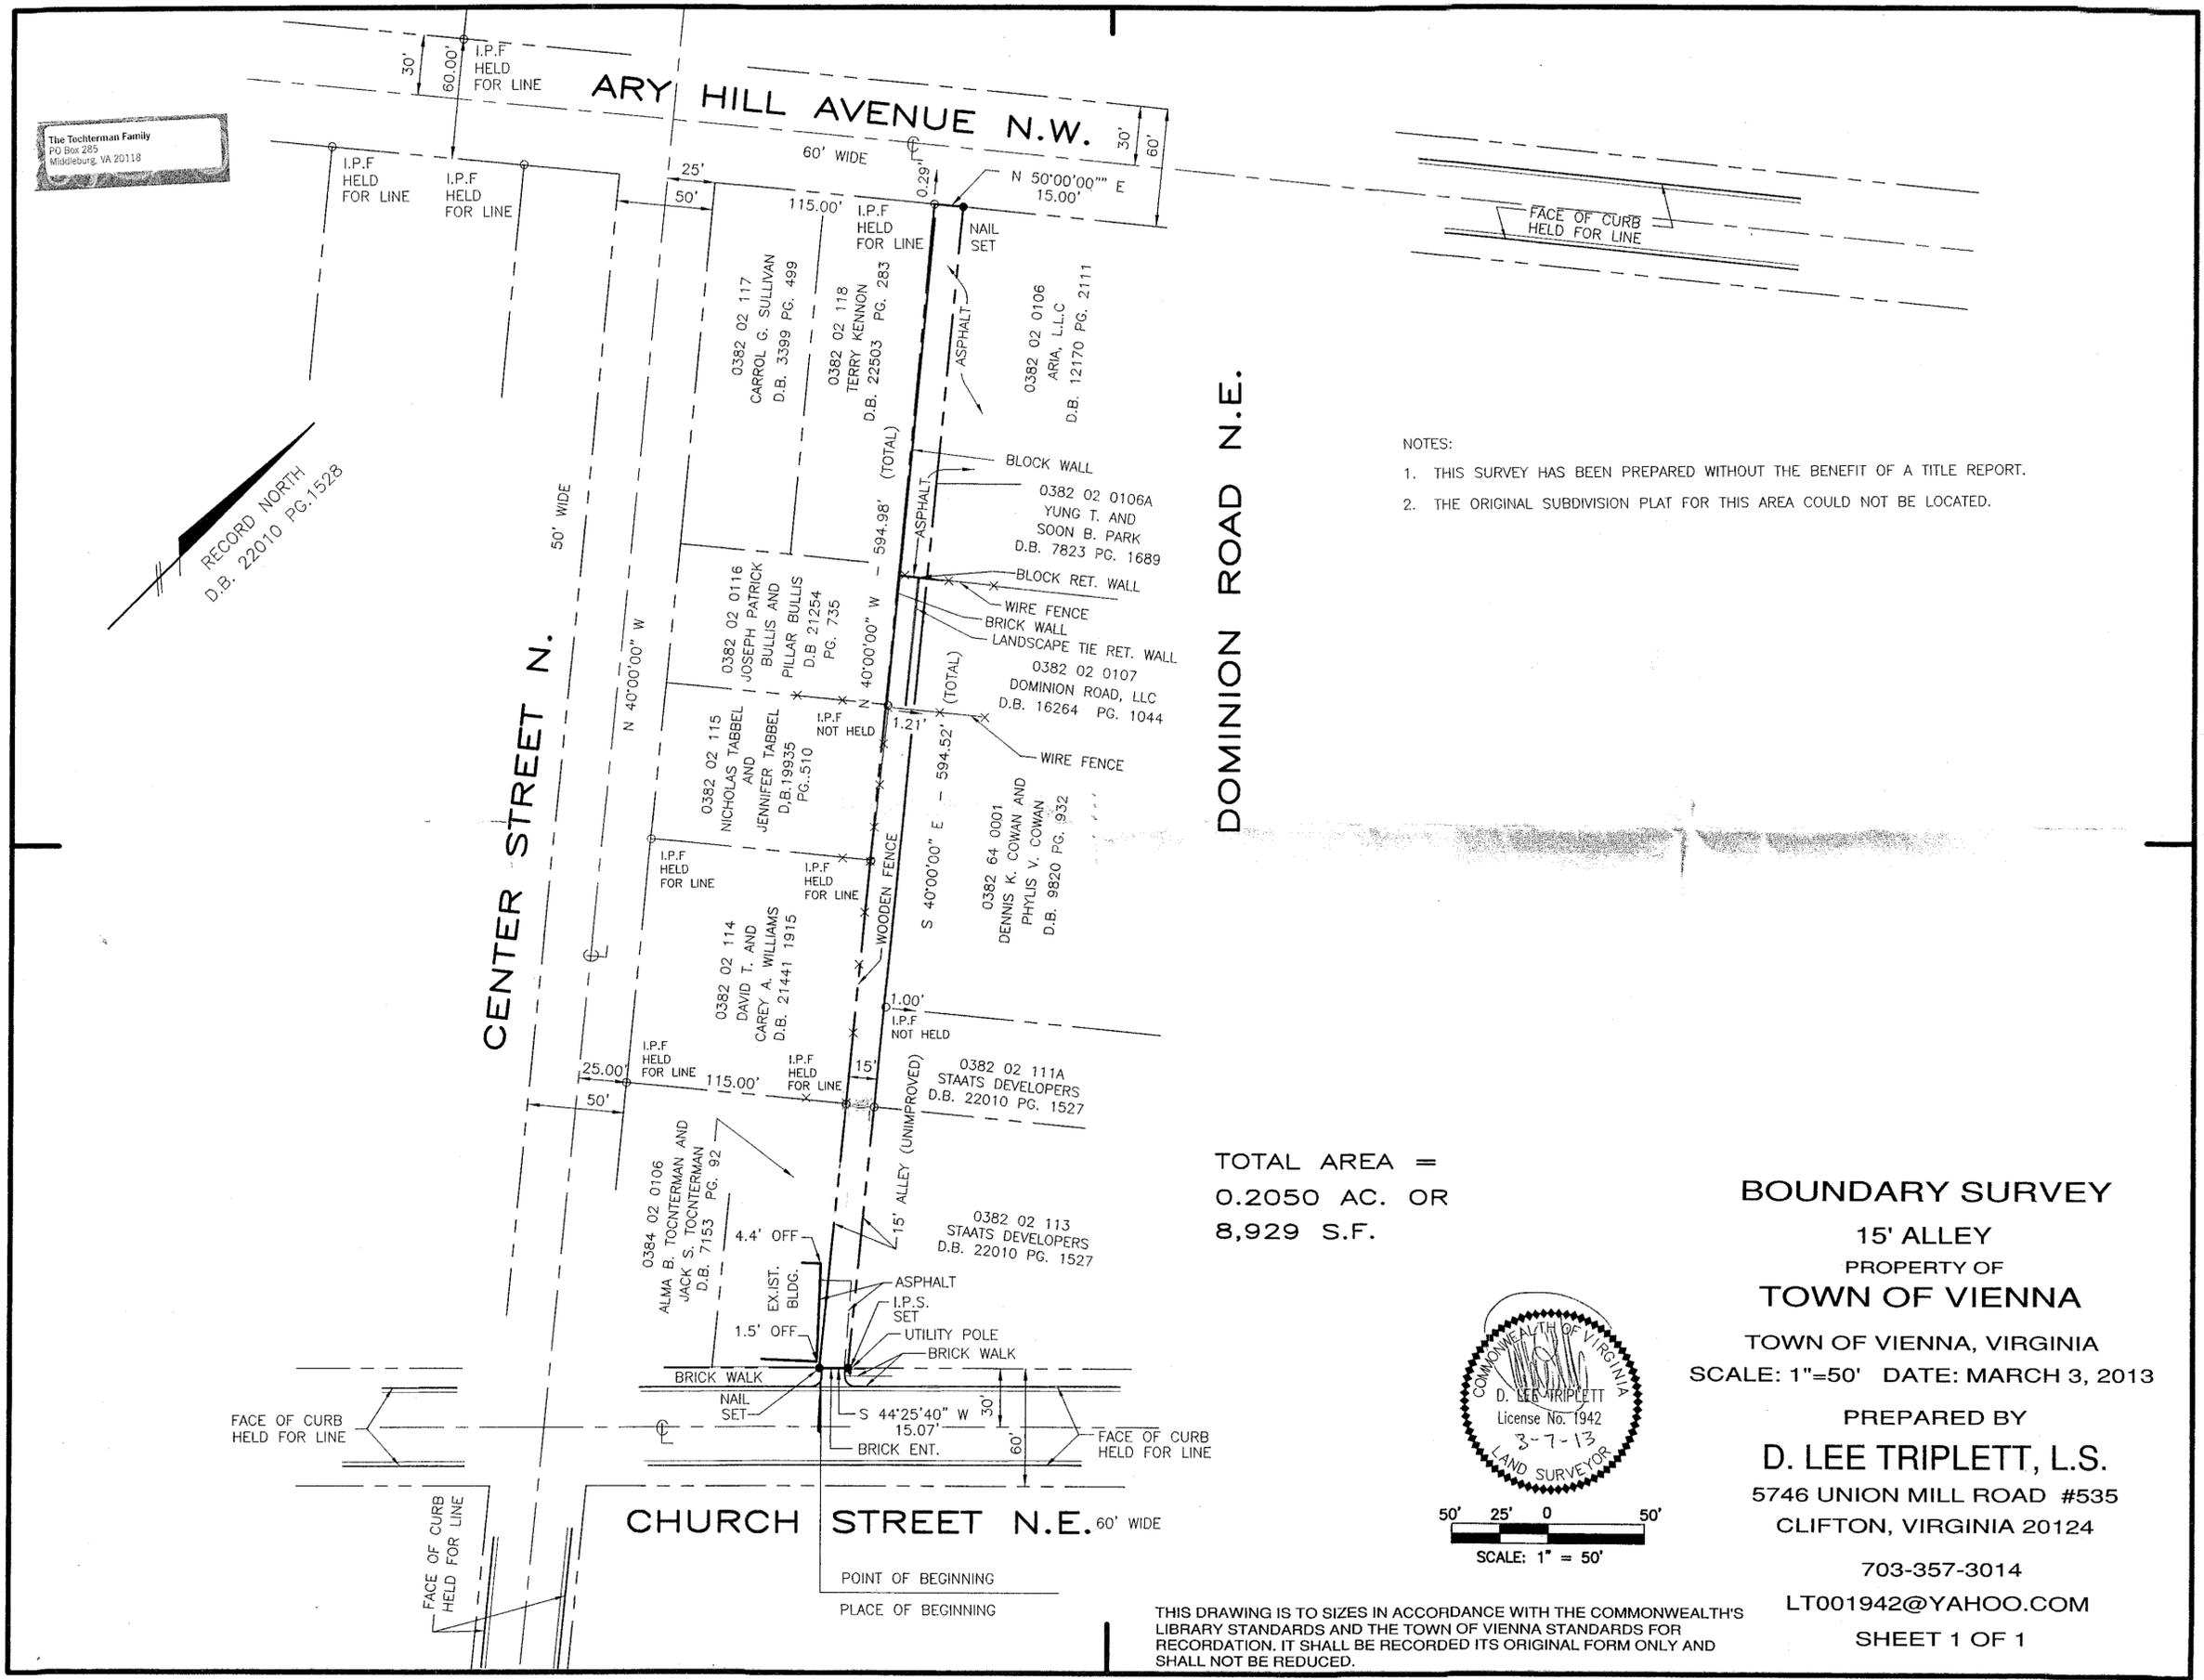

- NOTES:
1. THIS SURVEY HAS BEEN PREPARED WITHOUT THE BENEFIT OF A TITLE REPORT.
 2. THE ORIGINAL SUBDIVISION PLAT FOR THIS AREA COULD NOT BE LOCATED.

TOTAL AREA =
 0.2050 AC. OR
 8,929 S.F.

BOUNDARY SURVEY
 15' ALLEY
 PROPERTY OF
TOWN OF VIENNA


TOWN OF VIENNA, VIRGINIA
 SCALE: 1"=50' DATE: MARCH 3, 2013

PREPARED BY
D. LEE TRIPLET, L.S.
 5746 UNION MILL ROAD #535
 CLIFTON, VIRGINIA 20124

703-357-3014

LT001942@YAHOO.COM

SHEET 1 OF 1

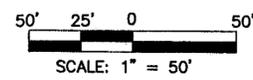

THIS DRAWING IS TO SIZES IN ACCORDANCE WITH THE COMMONWEALTH'S LIBRARY STANDARDS AND THE TOWN OF VIENNA STANDARDS FOR RECORDATION. IT SHALL BE RECORDED ITS ORIGINAL FORM ONLY AND SHALL NOT BE REDUCED.