
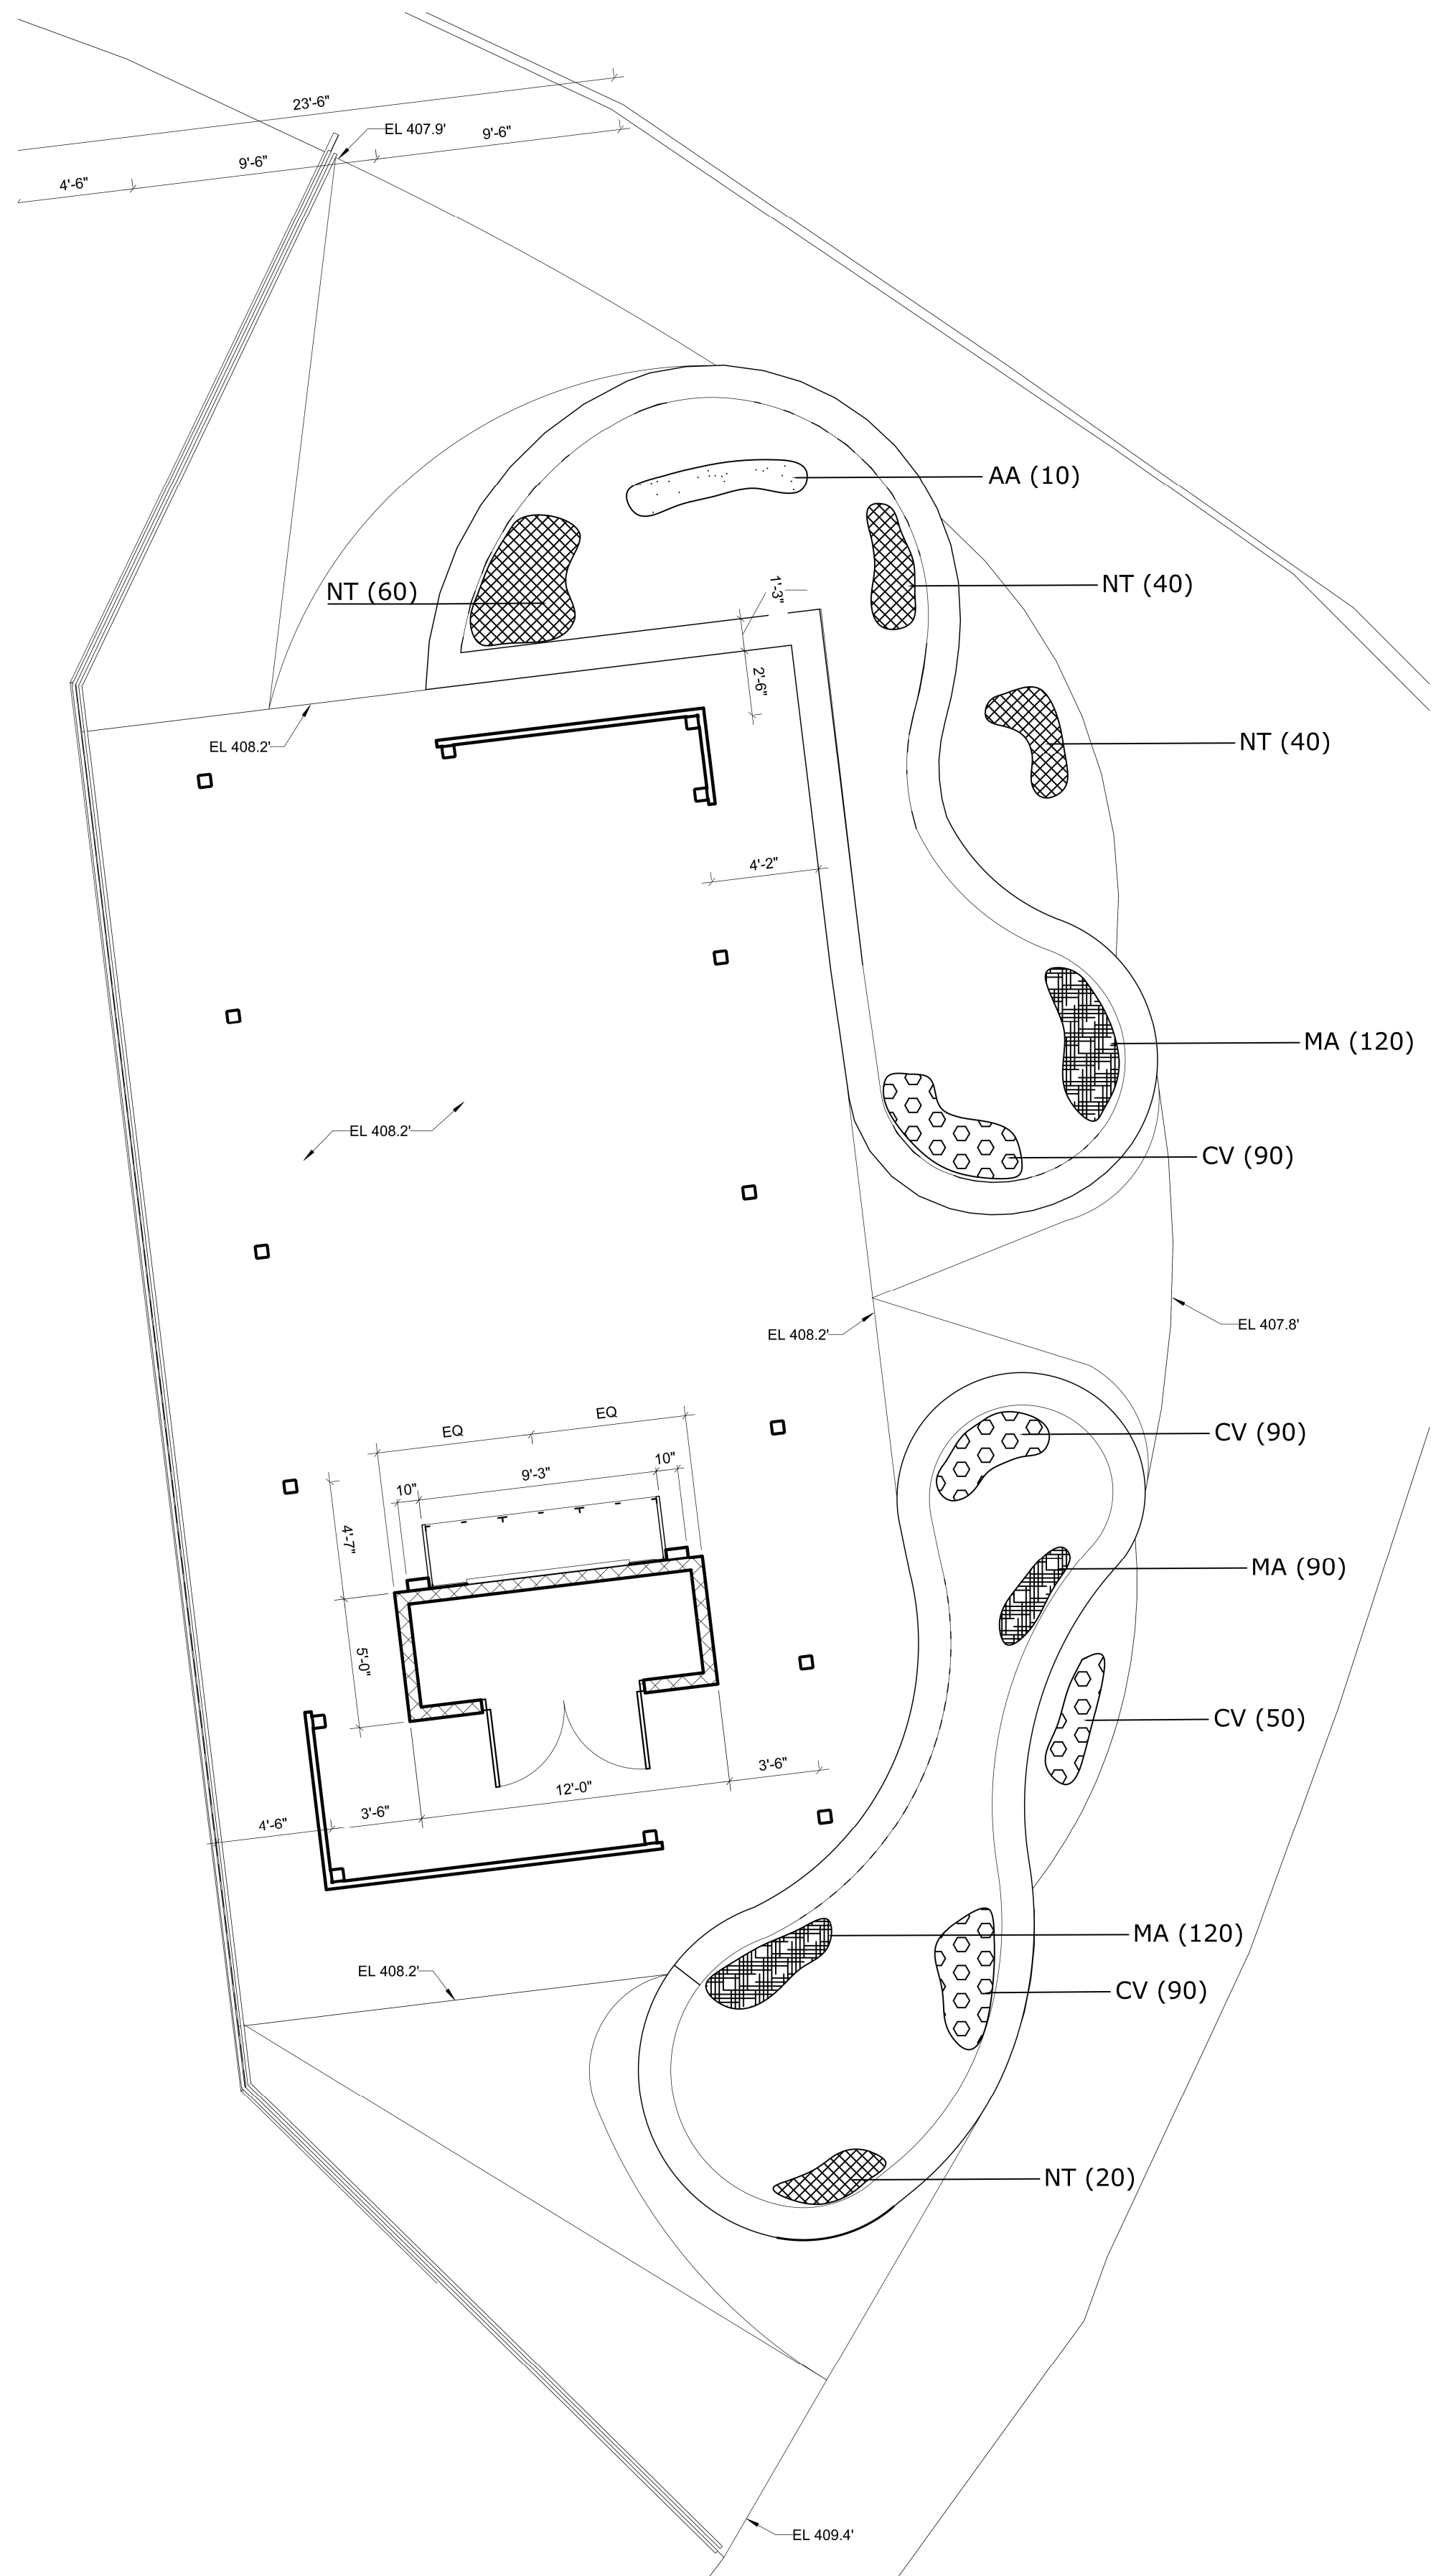


UPRIGHT PLANTING DESIGN

GROUNDCOVER PLANTING DESIGN

BULB PLANTING DESIGN

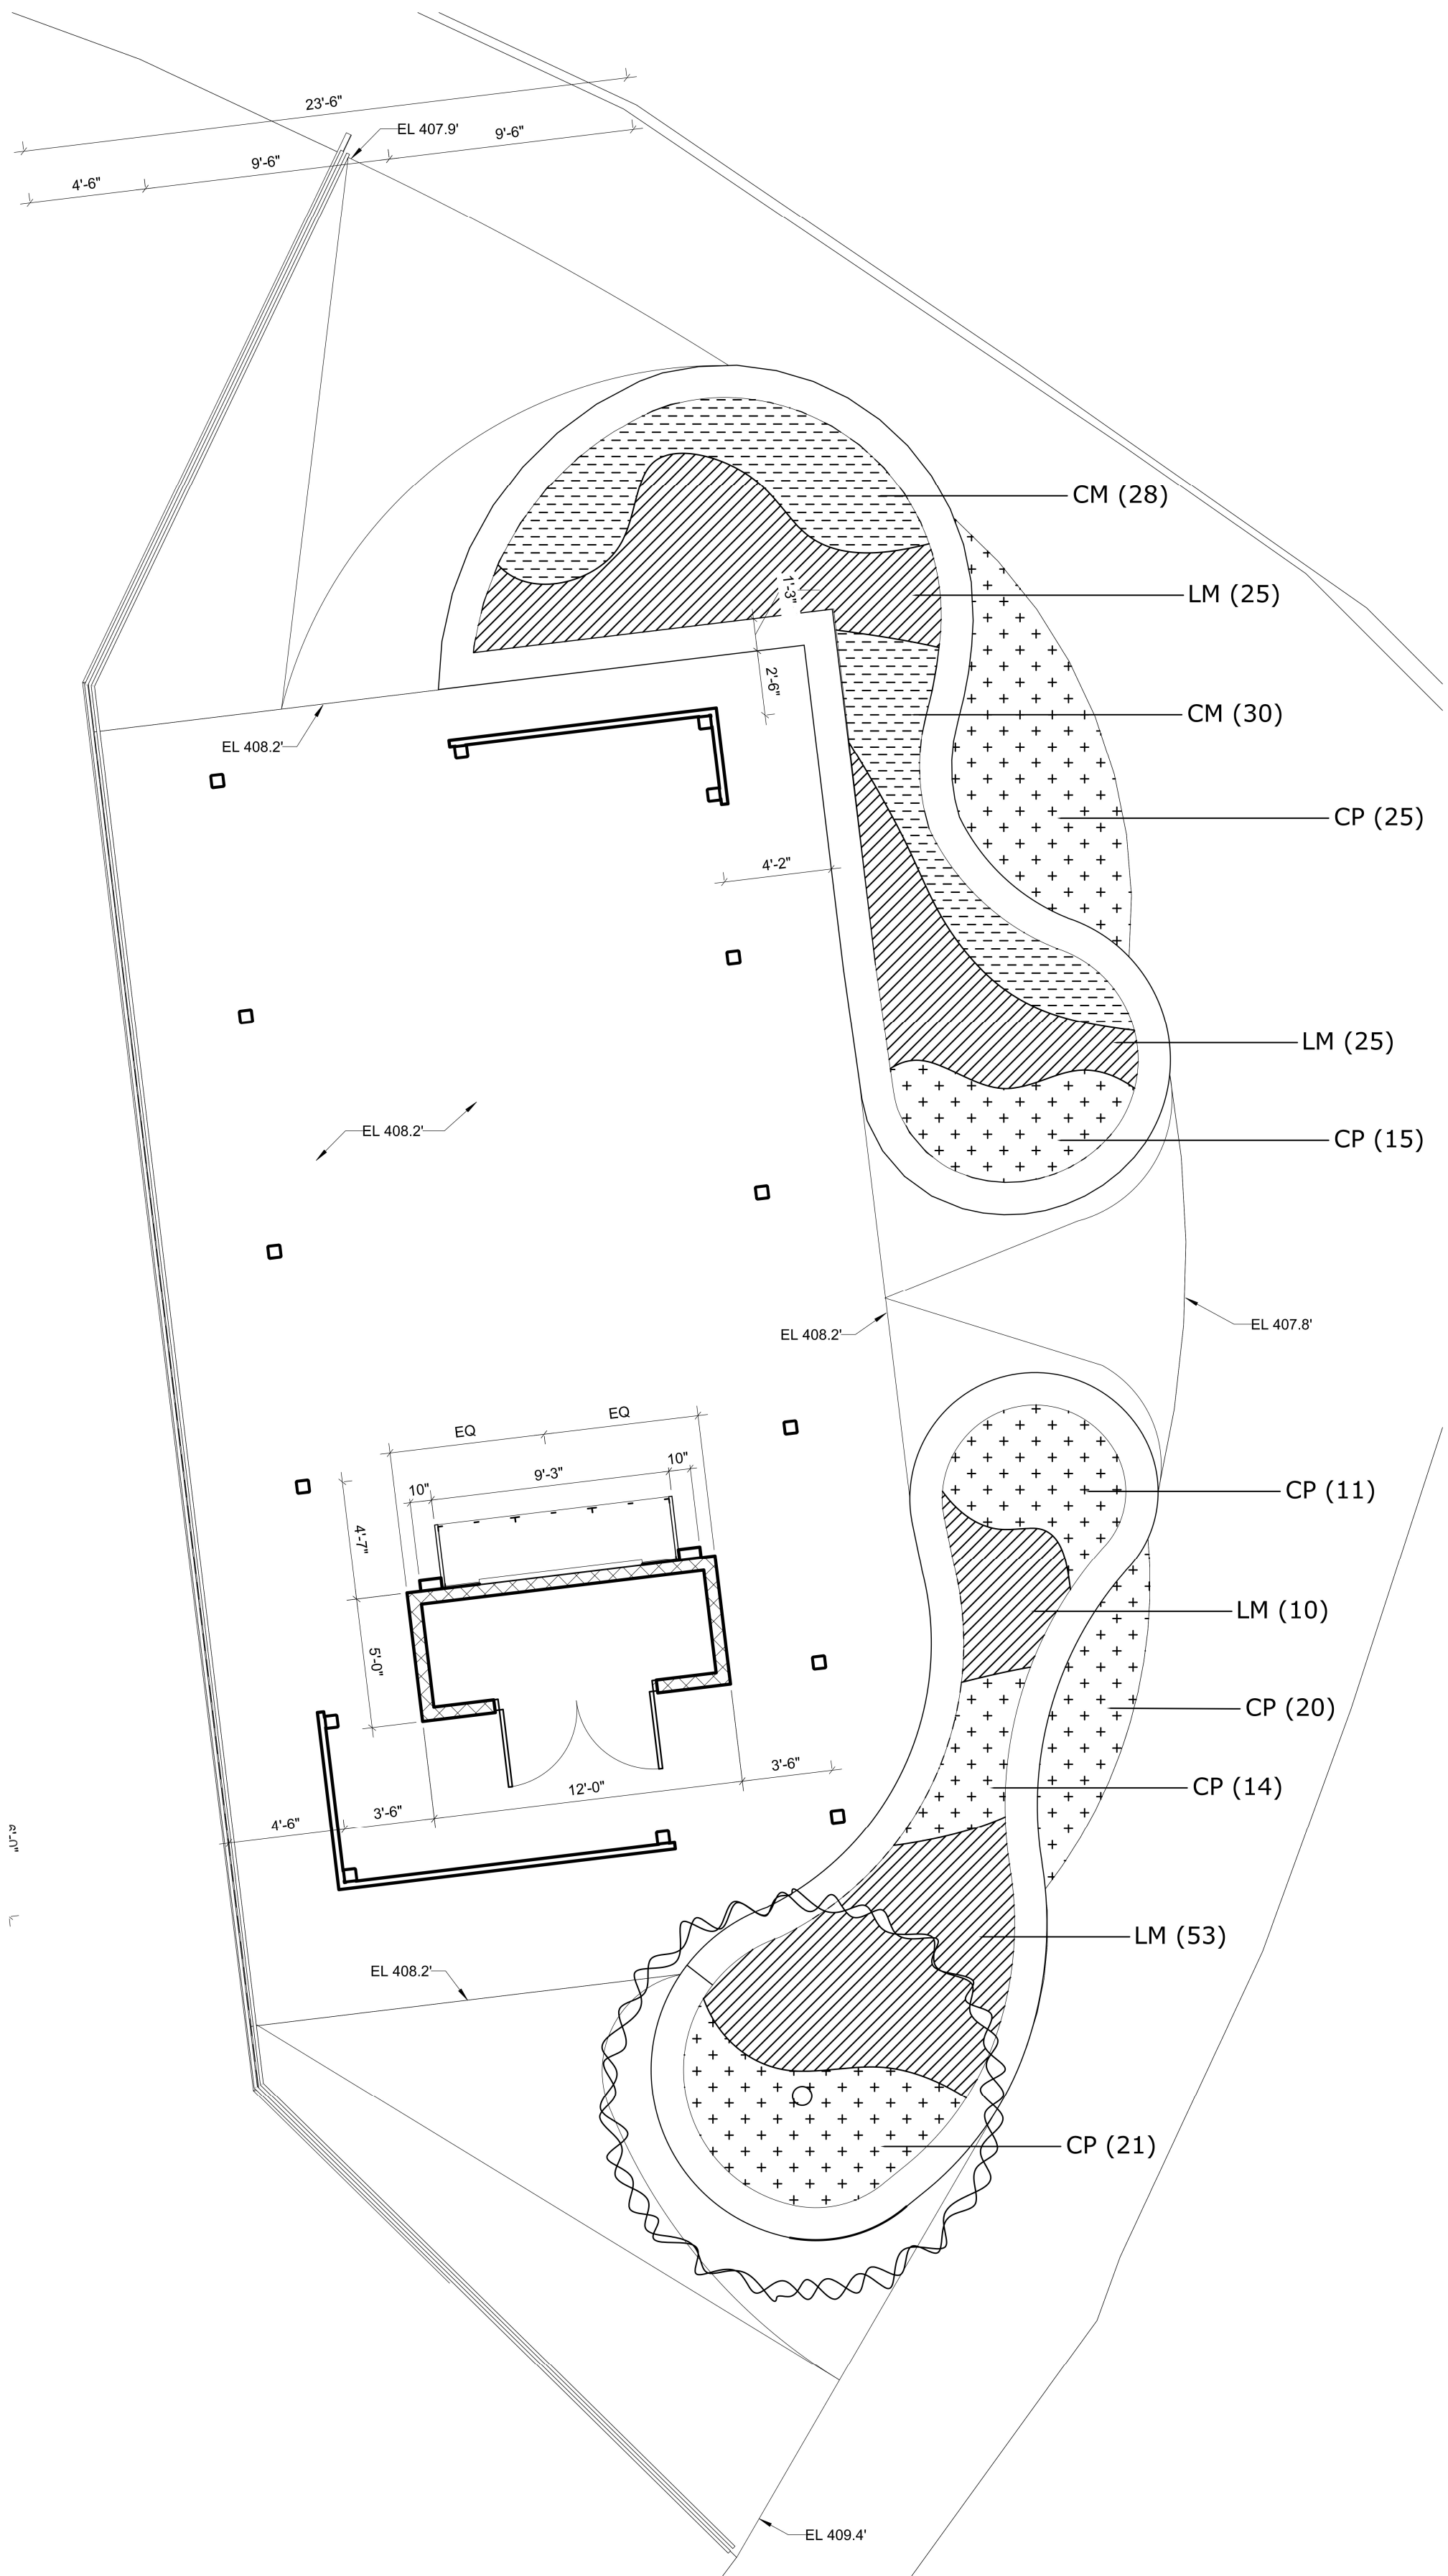

PLANT SCHEDULE				
ID	COMMON NAME	SCIENTIFIC NAME	SIZE	QTY
AC	Astilbe 'Visions'	<i>Astilbe chinensis 'Visions'</i>	1 GAL	14
CA	Feather Reed Grass 'Karl Foerster'	<i>Calamagrostis x acutiflora 'Karl Foerster'</i>	5 GAL	10
CC	Eastern Redbud	<i>Cercis canadensis</i>	2" caliper	2
CG	'Tickseed 'Early Sunrise'	<i>Coreopsis grandiflora 'Early Sunrise'</i>	1 GAL	11
DE	Autumn Fern	<i>Dryopteris erythrosora</i>	1 GAL	17
EP	Eastern Purple Coneflower	<i>Echinacea purpurea</i>	1 GAL	16
EU	Joe Pye Weed	<i>Eutrochium purpureum</i>	5 GAL	3
HM	Hardy Hibiscus	<i>Hibiscus moscheutos</i>	5 GAL	7
RF	Orange Coneflower	<i>Rudbeckia fulgida</i>	1 GAL	19
SF	Victoria Blue Salvia	<i>Salvia formicacea 'Victoria Blue'</i>	1 GAL	32

GROUNDCOVER AND BULB PLANT SCHEDULE				
ID	COMMON NAME	SCIENTIFIC NAME	SIZE	QTY
AA	Allium 'Ambassador'	<i>Allium 'Ambassador'</i>	Bulb	10
CM	Silver Sceptre Sedge	<i>Carex 'Silver Sceptre'</i>	Plug	58
CP	Pennsylvania Sedge	<i>Carex Pennsylvanica</i>	Plug	86
CV	Dutch Crocus	<i>Crocus vernus</i>	Bulb	320
LM	BigBlue Lily Turf	<i>Liriope muscarum</i>	Plug	113
MA	Grape Hyacinth	<i>Muscari armeniacum</i>	Bulb	330
NT	Daffodil Tete-A-Tete	<i>Narcissus 'Tete-A-Tete'</i>	Bulb	160

NAVY FEDERAL CREDIT UNION
NFCU POND PAVILION

820 Follin Ln SE,
Vienna, VA 22180
Permit Submission



SEAL

KEY PLAN

SCALE

REVISIONS

NO.	DESCRIPTION	DATE

DRAWN BY _____ Author
APPROVED BY _____ Approver
CHECKED BY _____ Checker
DATE _____ OCTOBER 30 2025

TITLE

LANDSCAPE -
PLANTING PLAN

PROJECT NO. 50188638

L-101

SHEET NO.