

# SITE PLAN, PH1



TOV TOWN GREEN POPUP PARK

Town of Vienna

# CIRCULATION




TOV TOWN GREEN POPUP PARK


Town of Vienna

# GARDEN NOOK OPTIONS


NOOK A

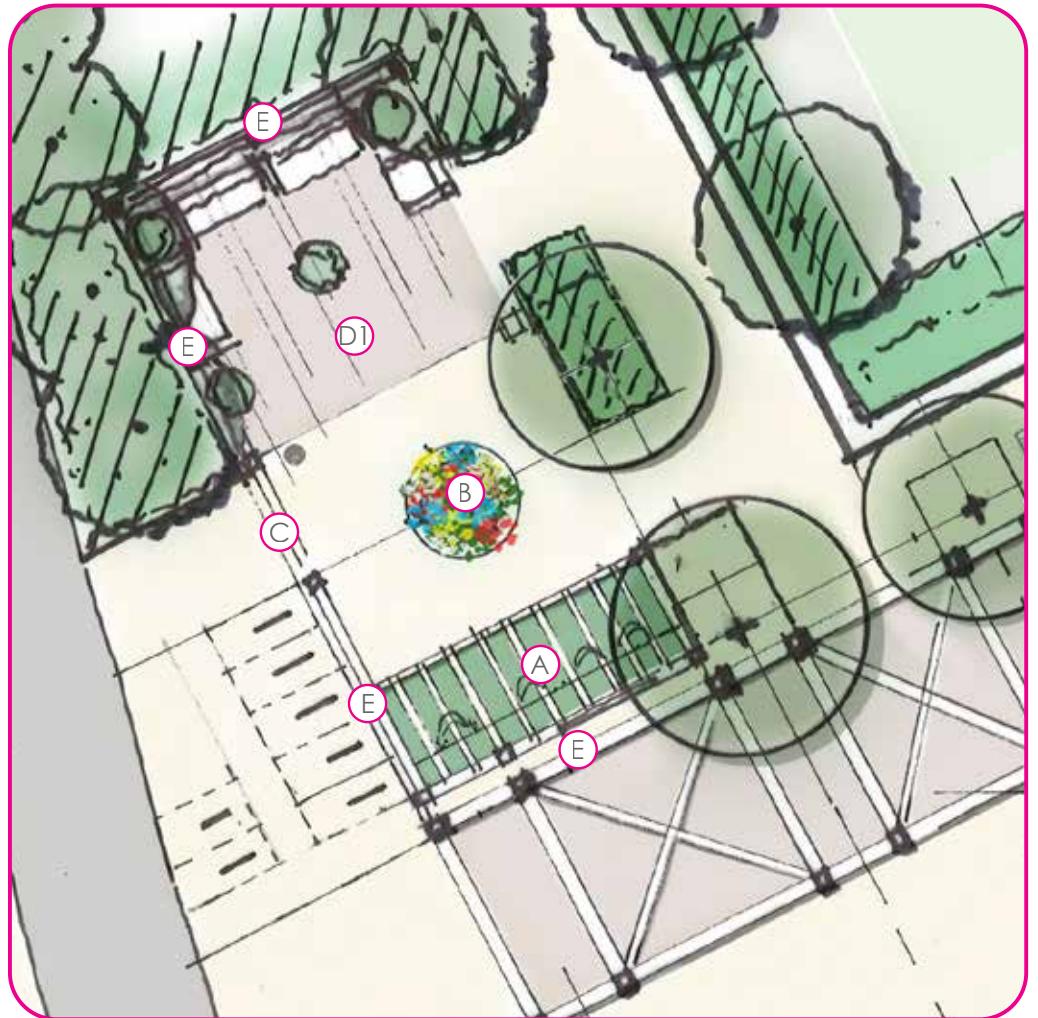

NOOK B

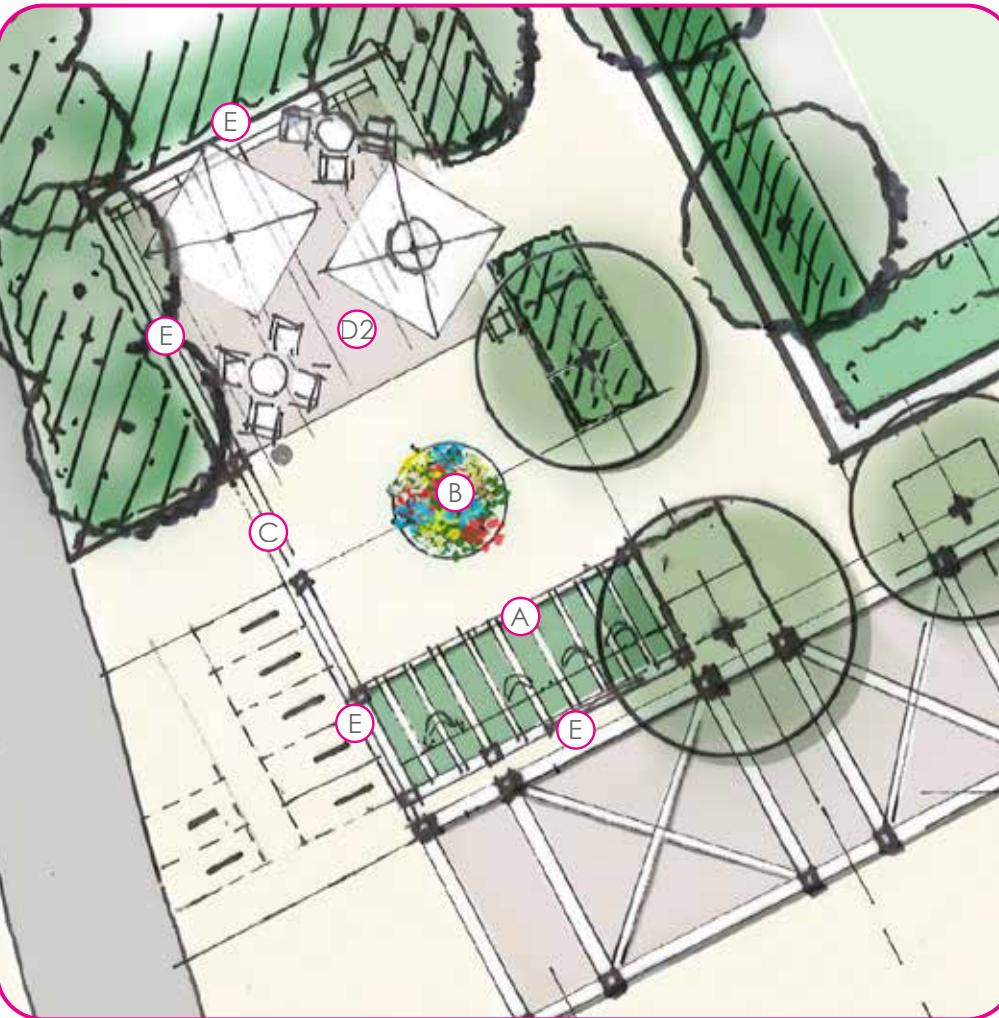




MERRIFIELD GARDENS PRECEDENT

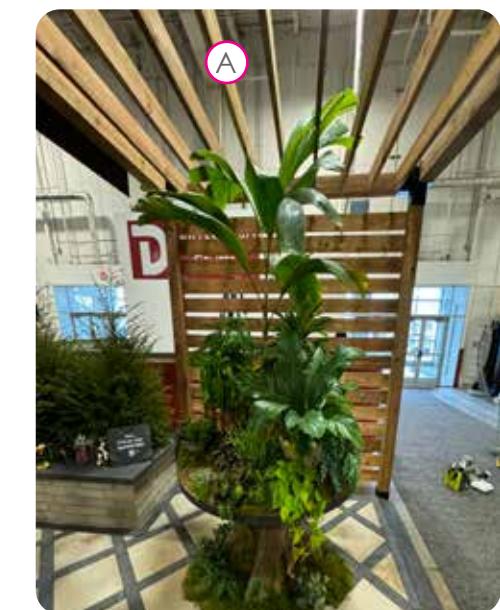

- (A) BAR TABLE UNDER WOODEN TRELLIS
- (B) FOCAL POINT - ANNUAL ARRANGEMENT
- (C) ARBOR GATE
- (D1) SOFA SEATING UNDER DRAPPED FABRIC
- (D2) TABLES/CHAIRS UNDER UMBRELLA
- (E) WOODEN SCREENS



# PRECEDENTS

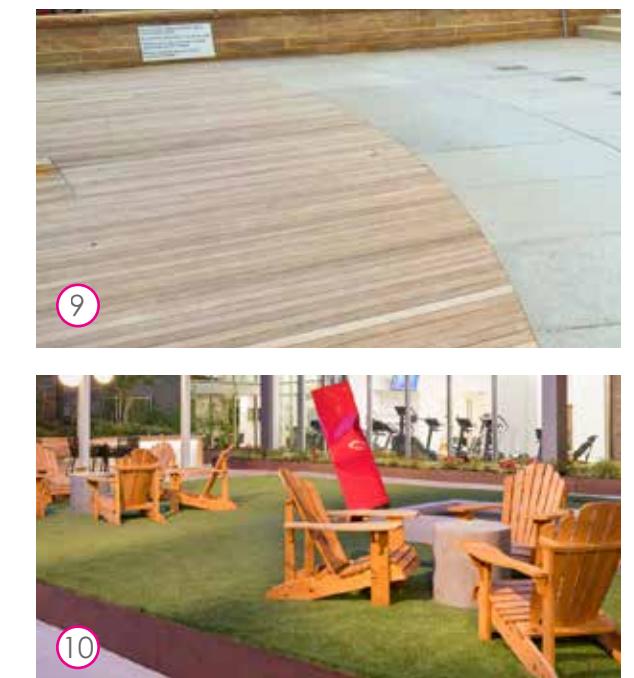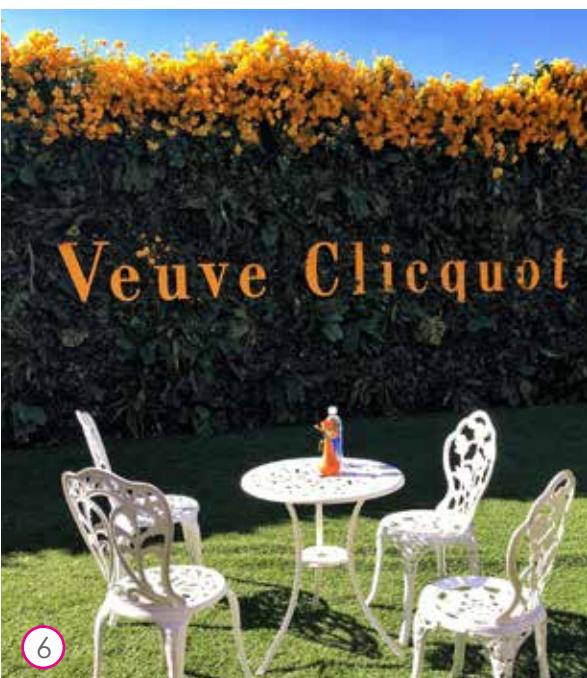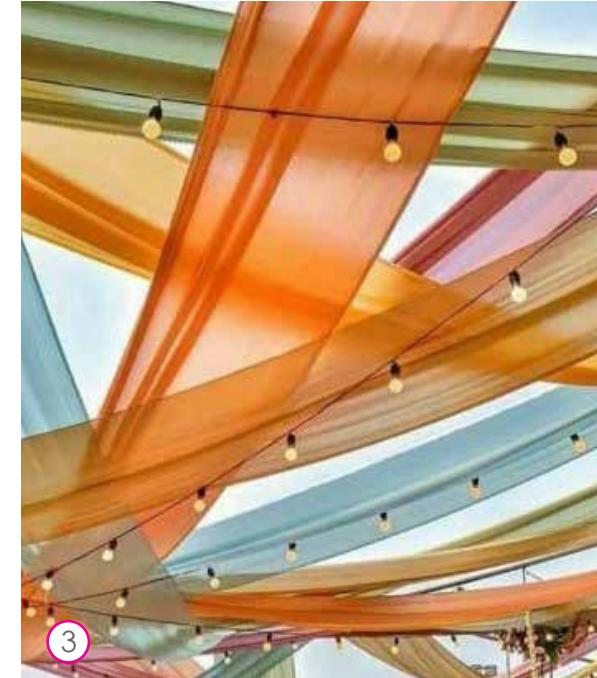

1. MOVABLE BENCHES

6. VERTICAL GARDEN SIGN

2. MOVABLE BOLLARDS

7. SIGNATURE POT DISPLAY

3. FABRIC PERGOLA W/LIGHTS

8. PAVERS




4. LOUNGE SEATING

9. DECKING

5. BISTRO CHAIRS & TABLES




10. SYNTHETIC TURF

# ELEVATIONS

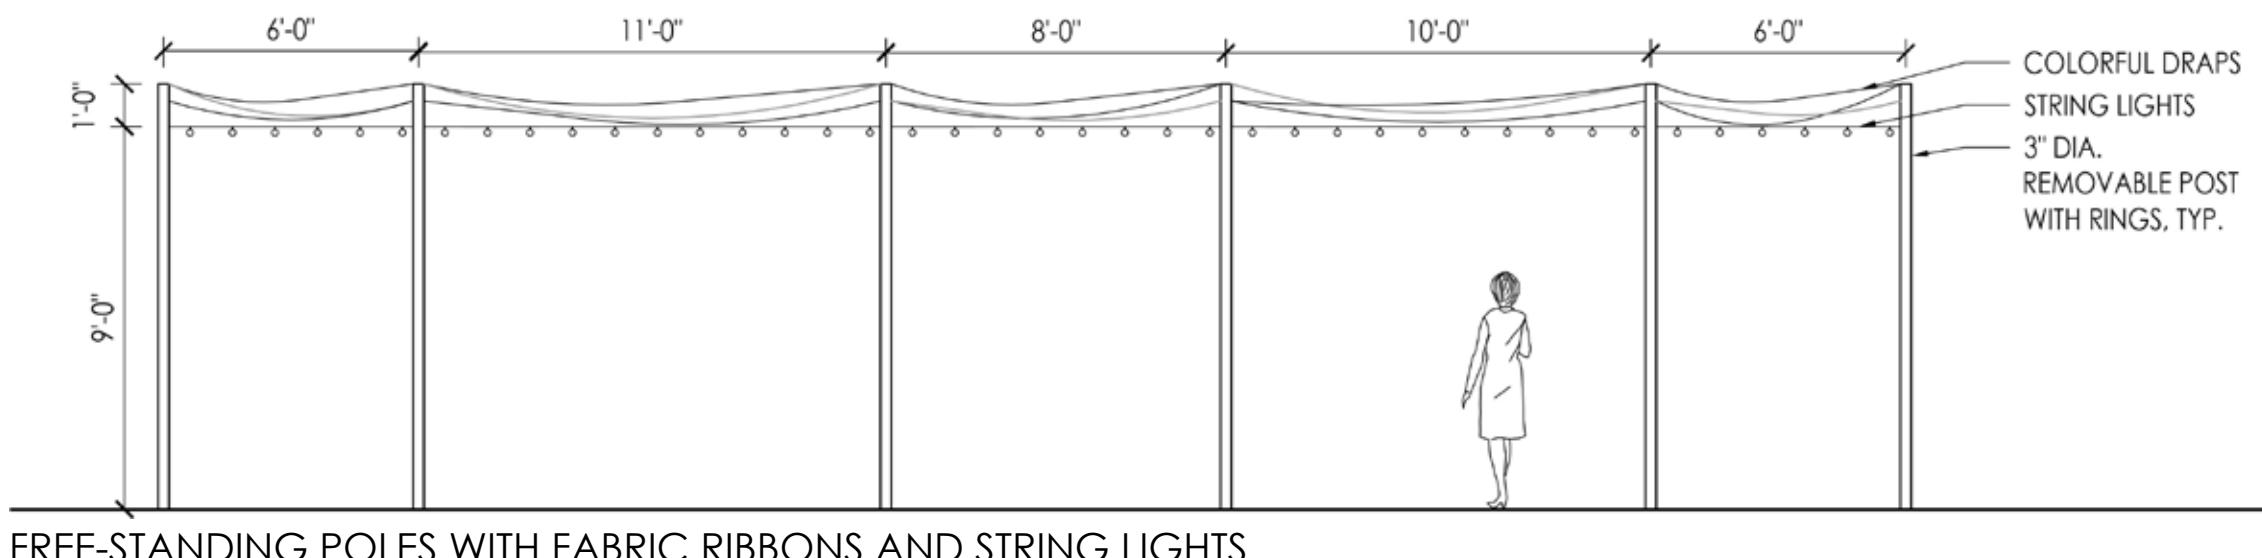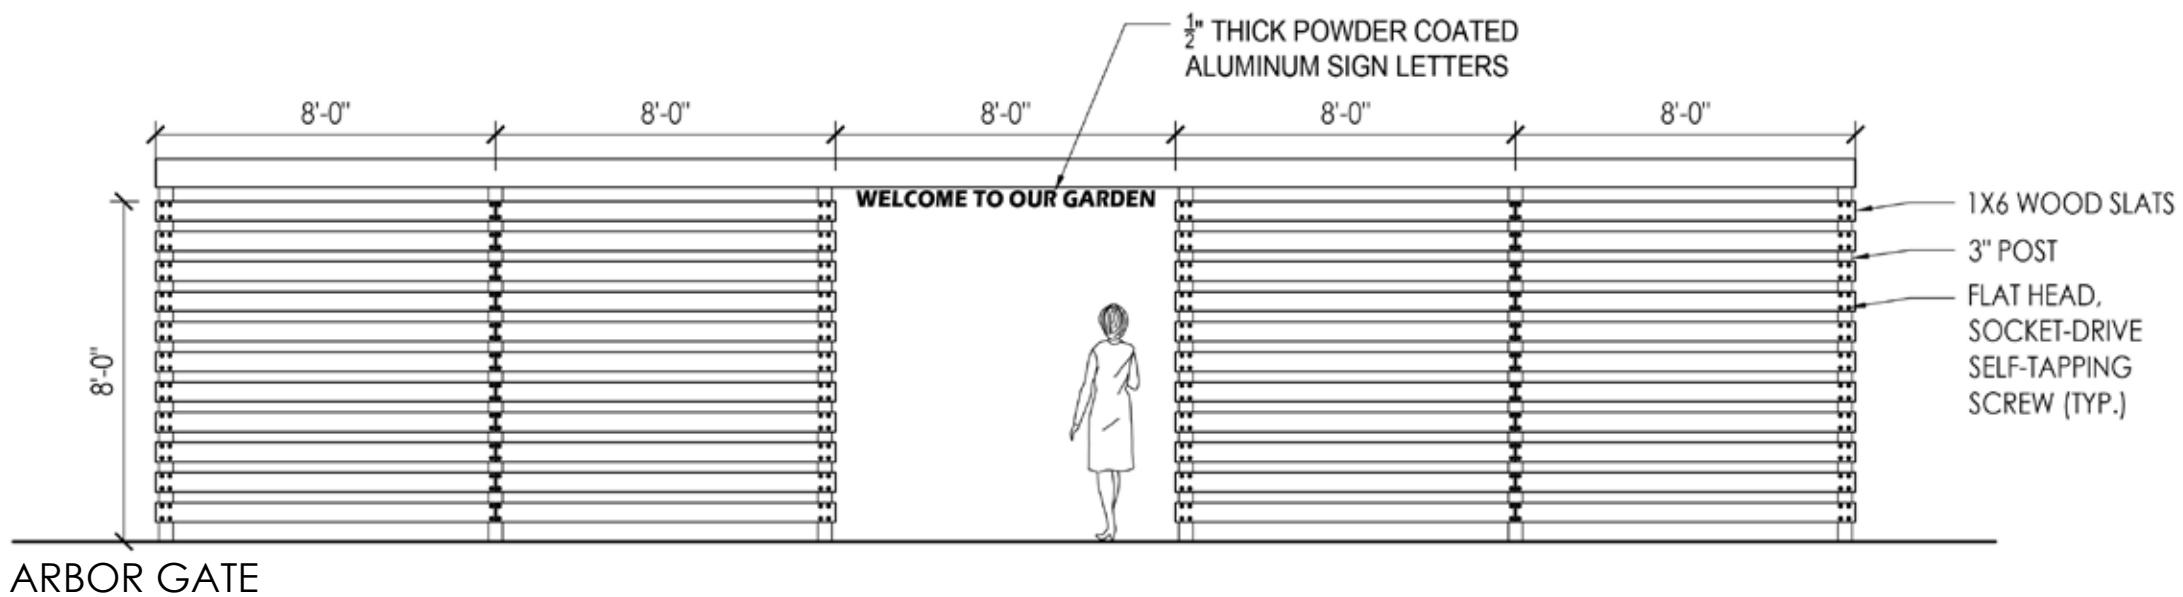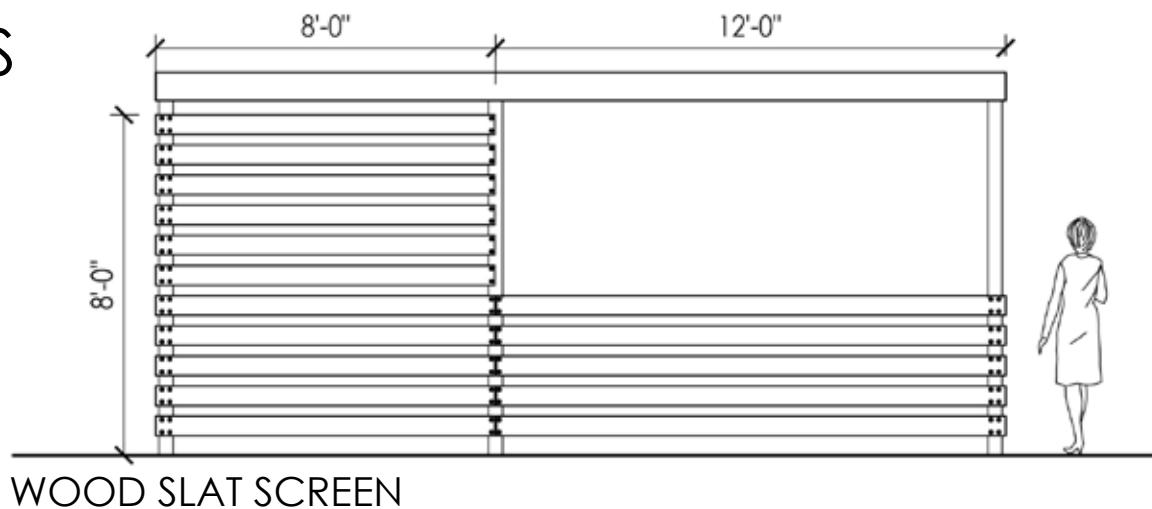

# FREE-STANDING POLES CONCEPT

(DRAPE FABRIC NOT SHOWN)

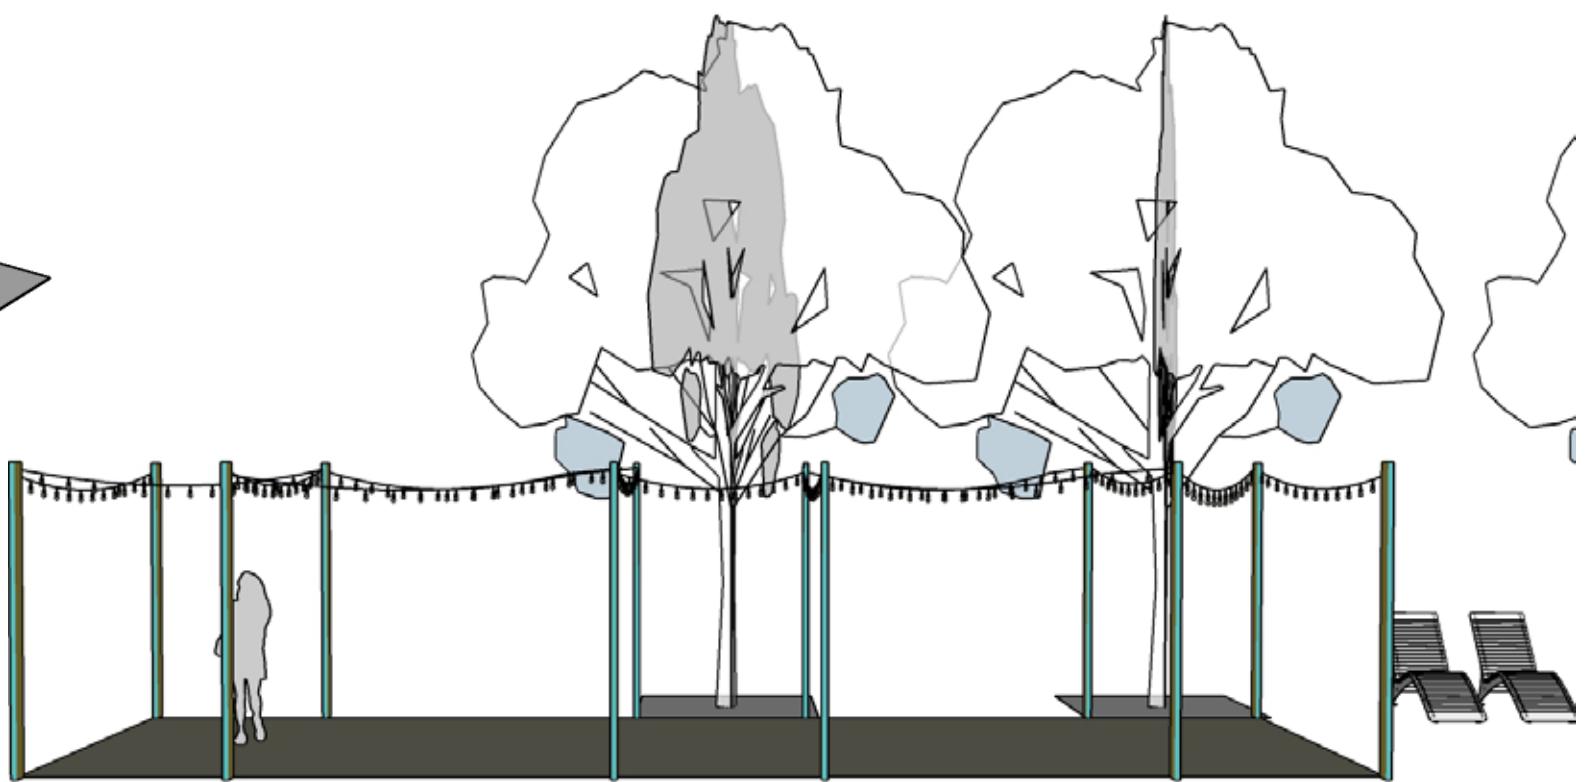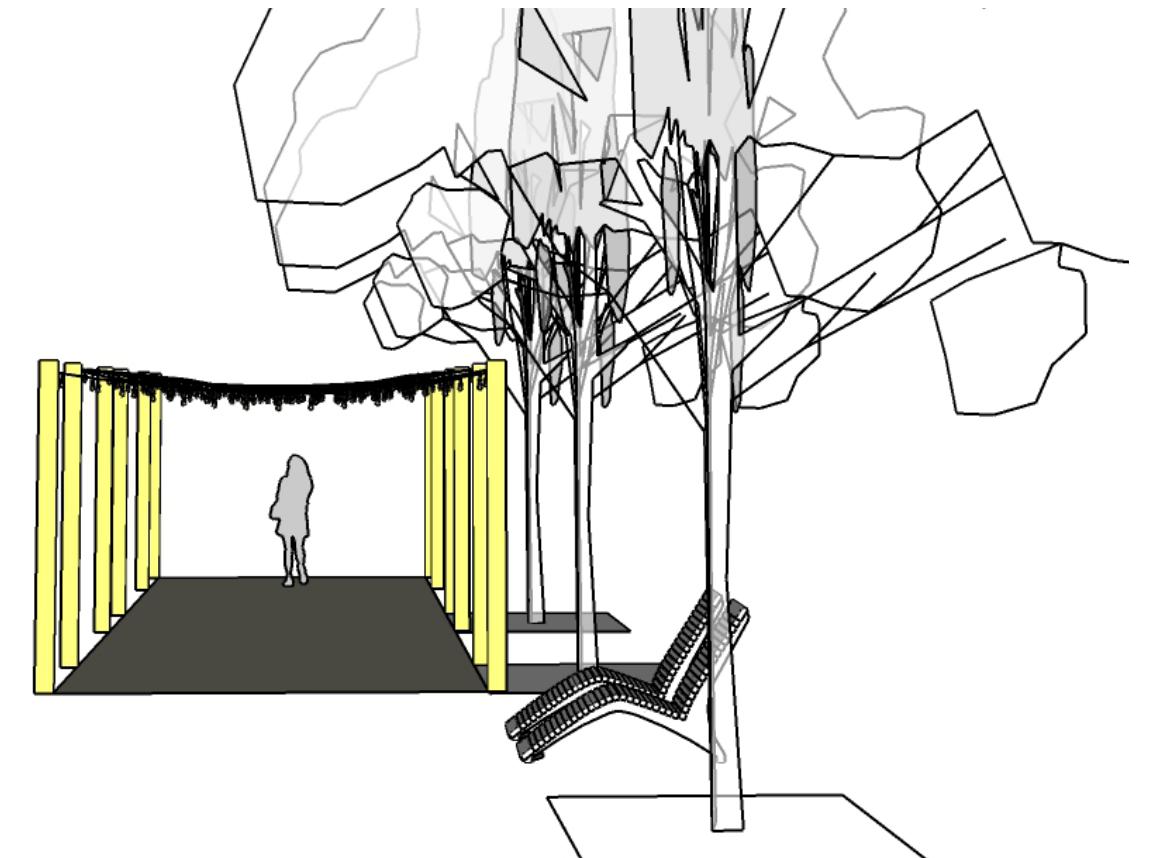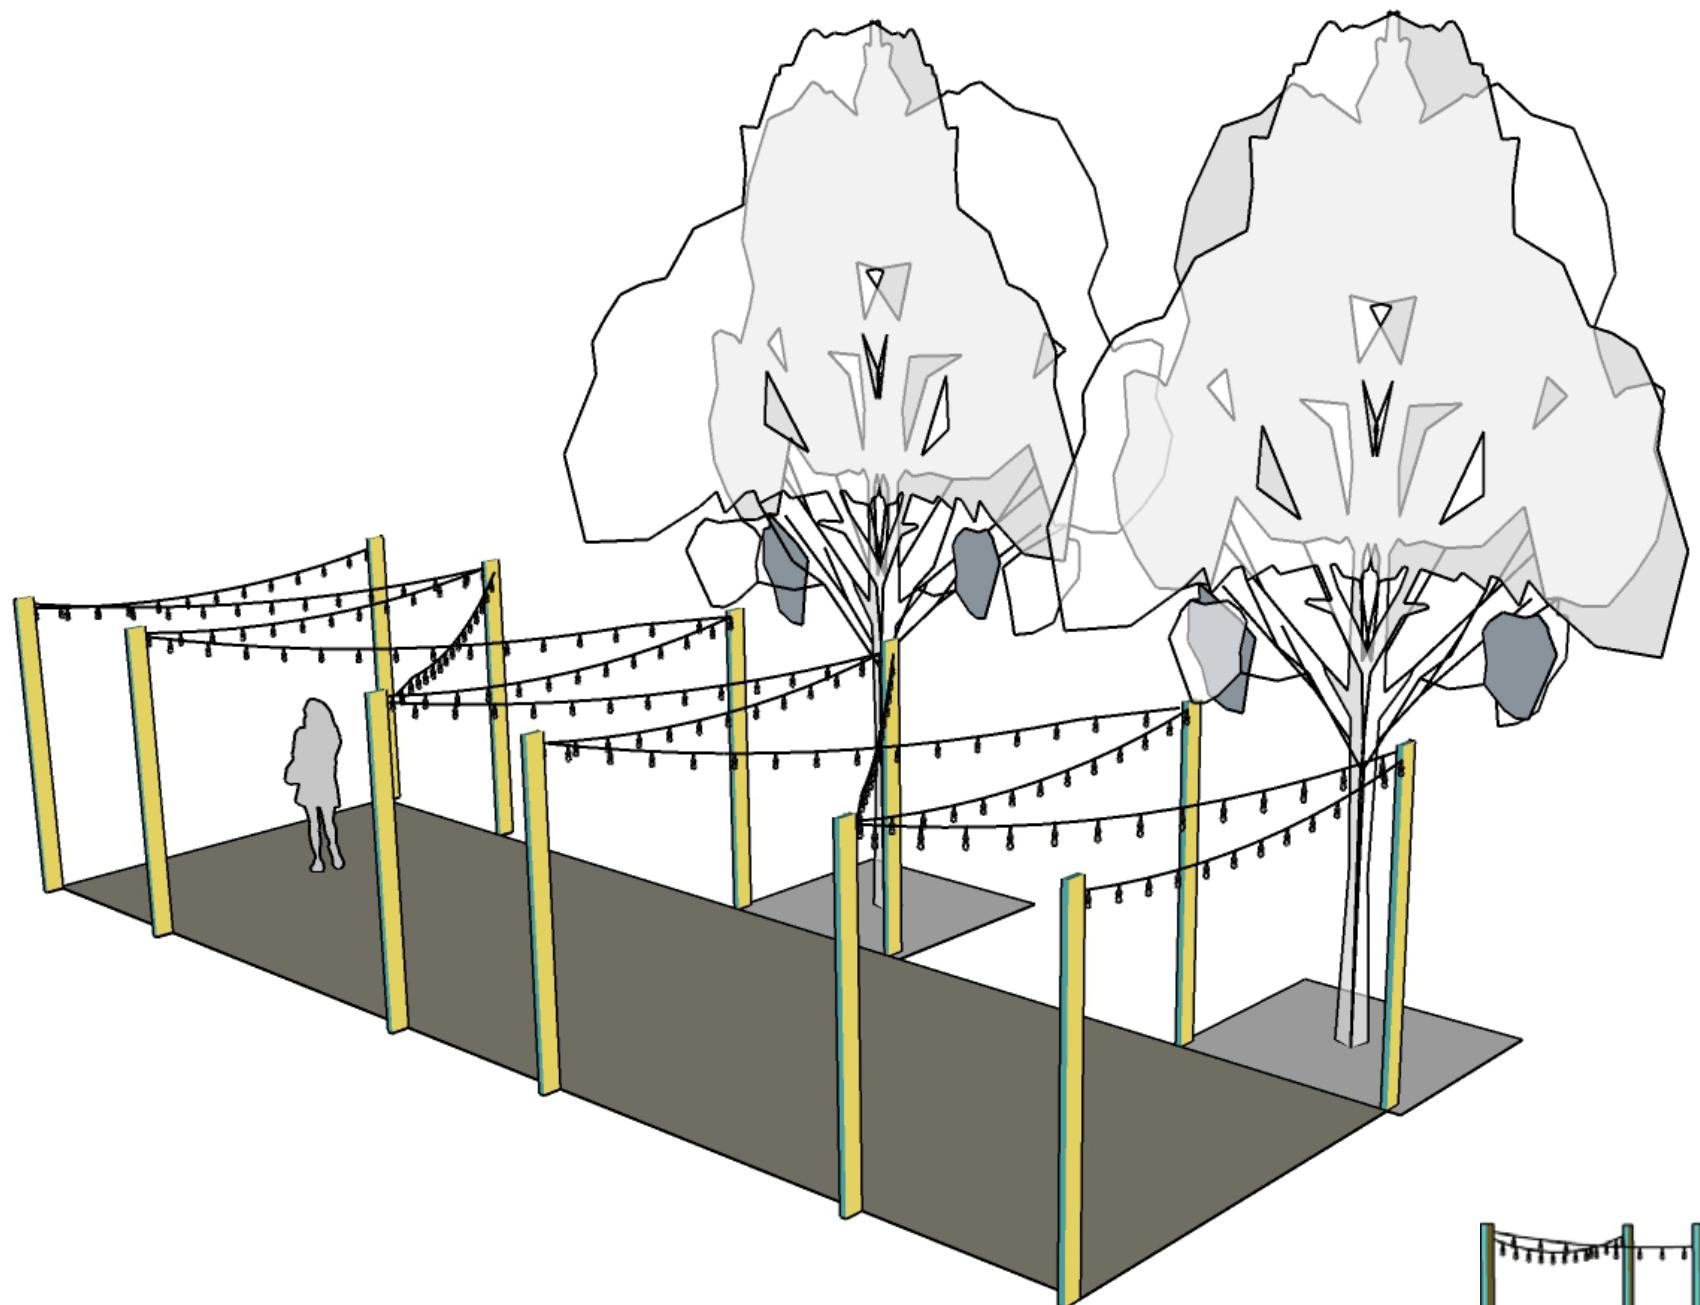

TOV TOWN GREEN POPUP PARK

Town of Vienna



# SITE FURNITURE & MATERIALS

Proposed color palette: 

## Bench

Landscape Forms / Parallel 42  
Material: Wood + powder-coated metal  
Quantity: 5  
Weight: 174 lb.  
Color: 



## Lounge chair

Maglin / 720 Chair [Chaise Lounge]  
Material: Powder-coated metal  
Quantity: 4  
Weight: 152.2 lb.  
Color: 



## Bistro table & chairs

Landscape Forms / Bravo Bistro  
Material: Powder-coated metal  
Quantity: 4 tables, 12 chairs  
Weight: 17 lb. each  
Color: 



## Removable bollard

Custom-built by Merrifield Gardens  
Powder-coated metal  
Quantity: 8  
Color: 



## Lounge chair

Maglin / 720 Chair [Lounge]  
Material: Powder-coated metal  
Quantity: 4  
Weight: 121 lb.  
Color: 



## Fabric

Color: 



# SITE FURNITURE & MATERIALS

## Pot

Landscape Forms / Rosa Planter  
13"H x 42"W

Material: Molded polyethylene  
Color: Blue Bell  
Quantity: 1  
Weight: 36 lb.



## Deck board

Material: Ipe  
Color: Natural  
Quantity: 1635 sq. ft.



## Synthetic turf

SYNLawn Chesapeake Bay /  
SYN Fescue 100  
Quantity: 150 sq. ft.



## Pot

Maglin / 1500 Square Planter  
33"H x 18.4"W

Material: Formed steel  
w/polyurethane lining  
Quantity: 3  
Weight: 111.7 lb.



## Cobble stone pavers

Unit dimension: 4" x 4"  
Color: Gray  
Quantity: 425 sq. ft.

