
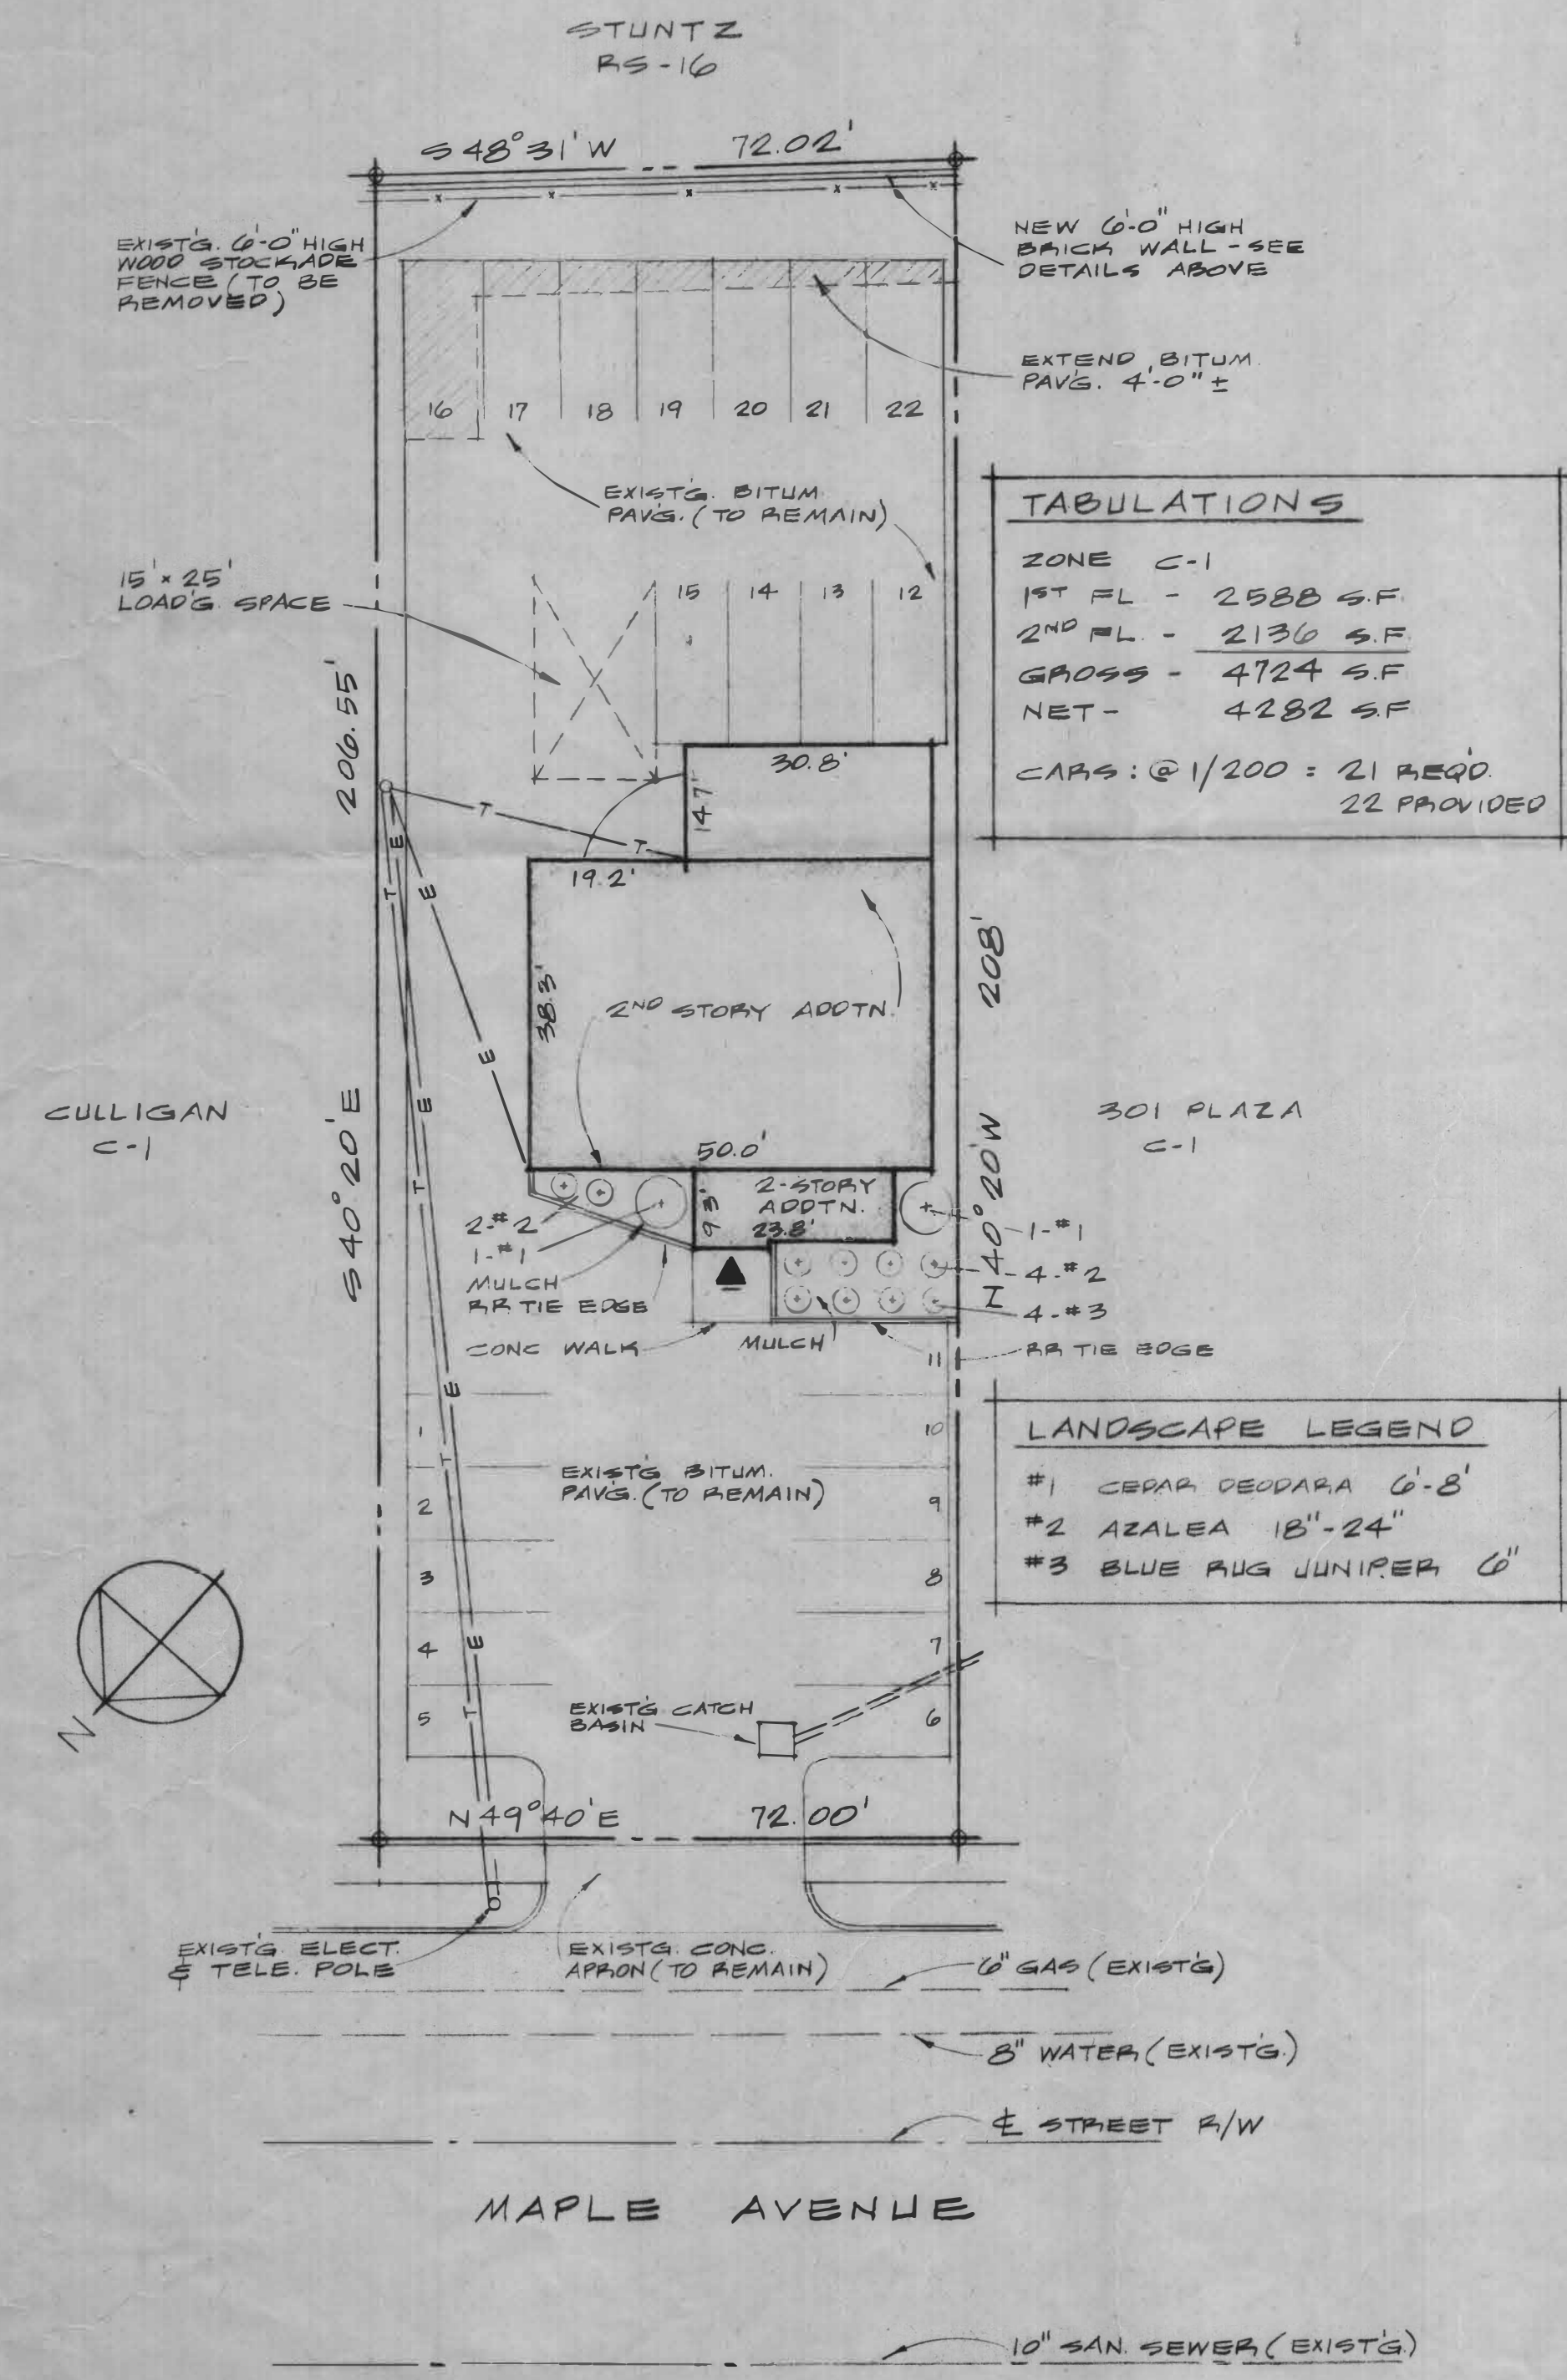




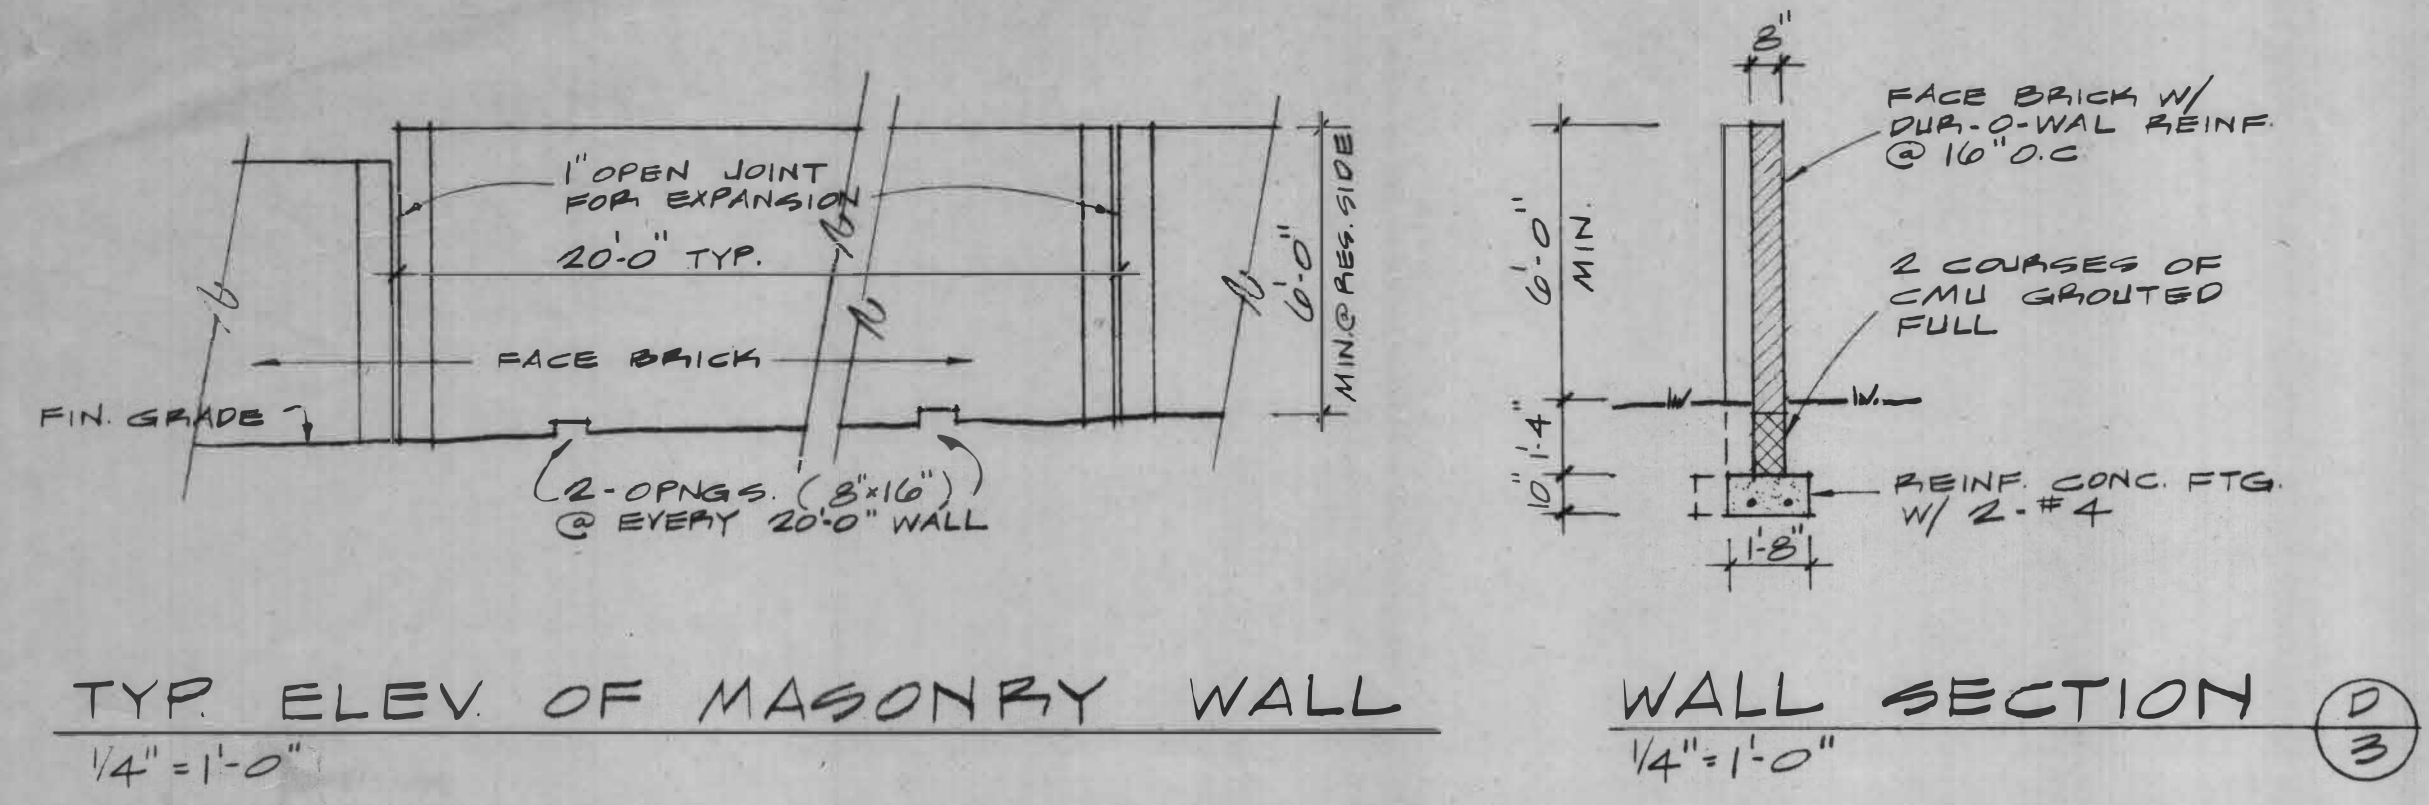


TABULATIONS

ZONE C-1
1ST FL - 2588 SF
2ND FL - 2130 SF
GROSS - 4724 SF
NET - 4282 SF
CARS @ 1/200 = 21 REQD
22 PROVIDED

LANDSCAPE LEGEND

#1 CEDAR DEODARA 6'-8'
#2 AZALEA 18"-24"
#3 BLUE AUG JUNIPER 6"

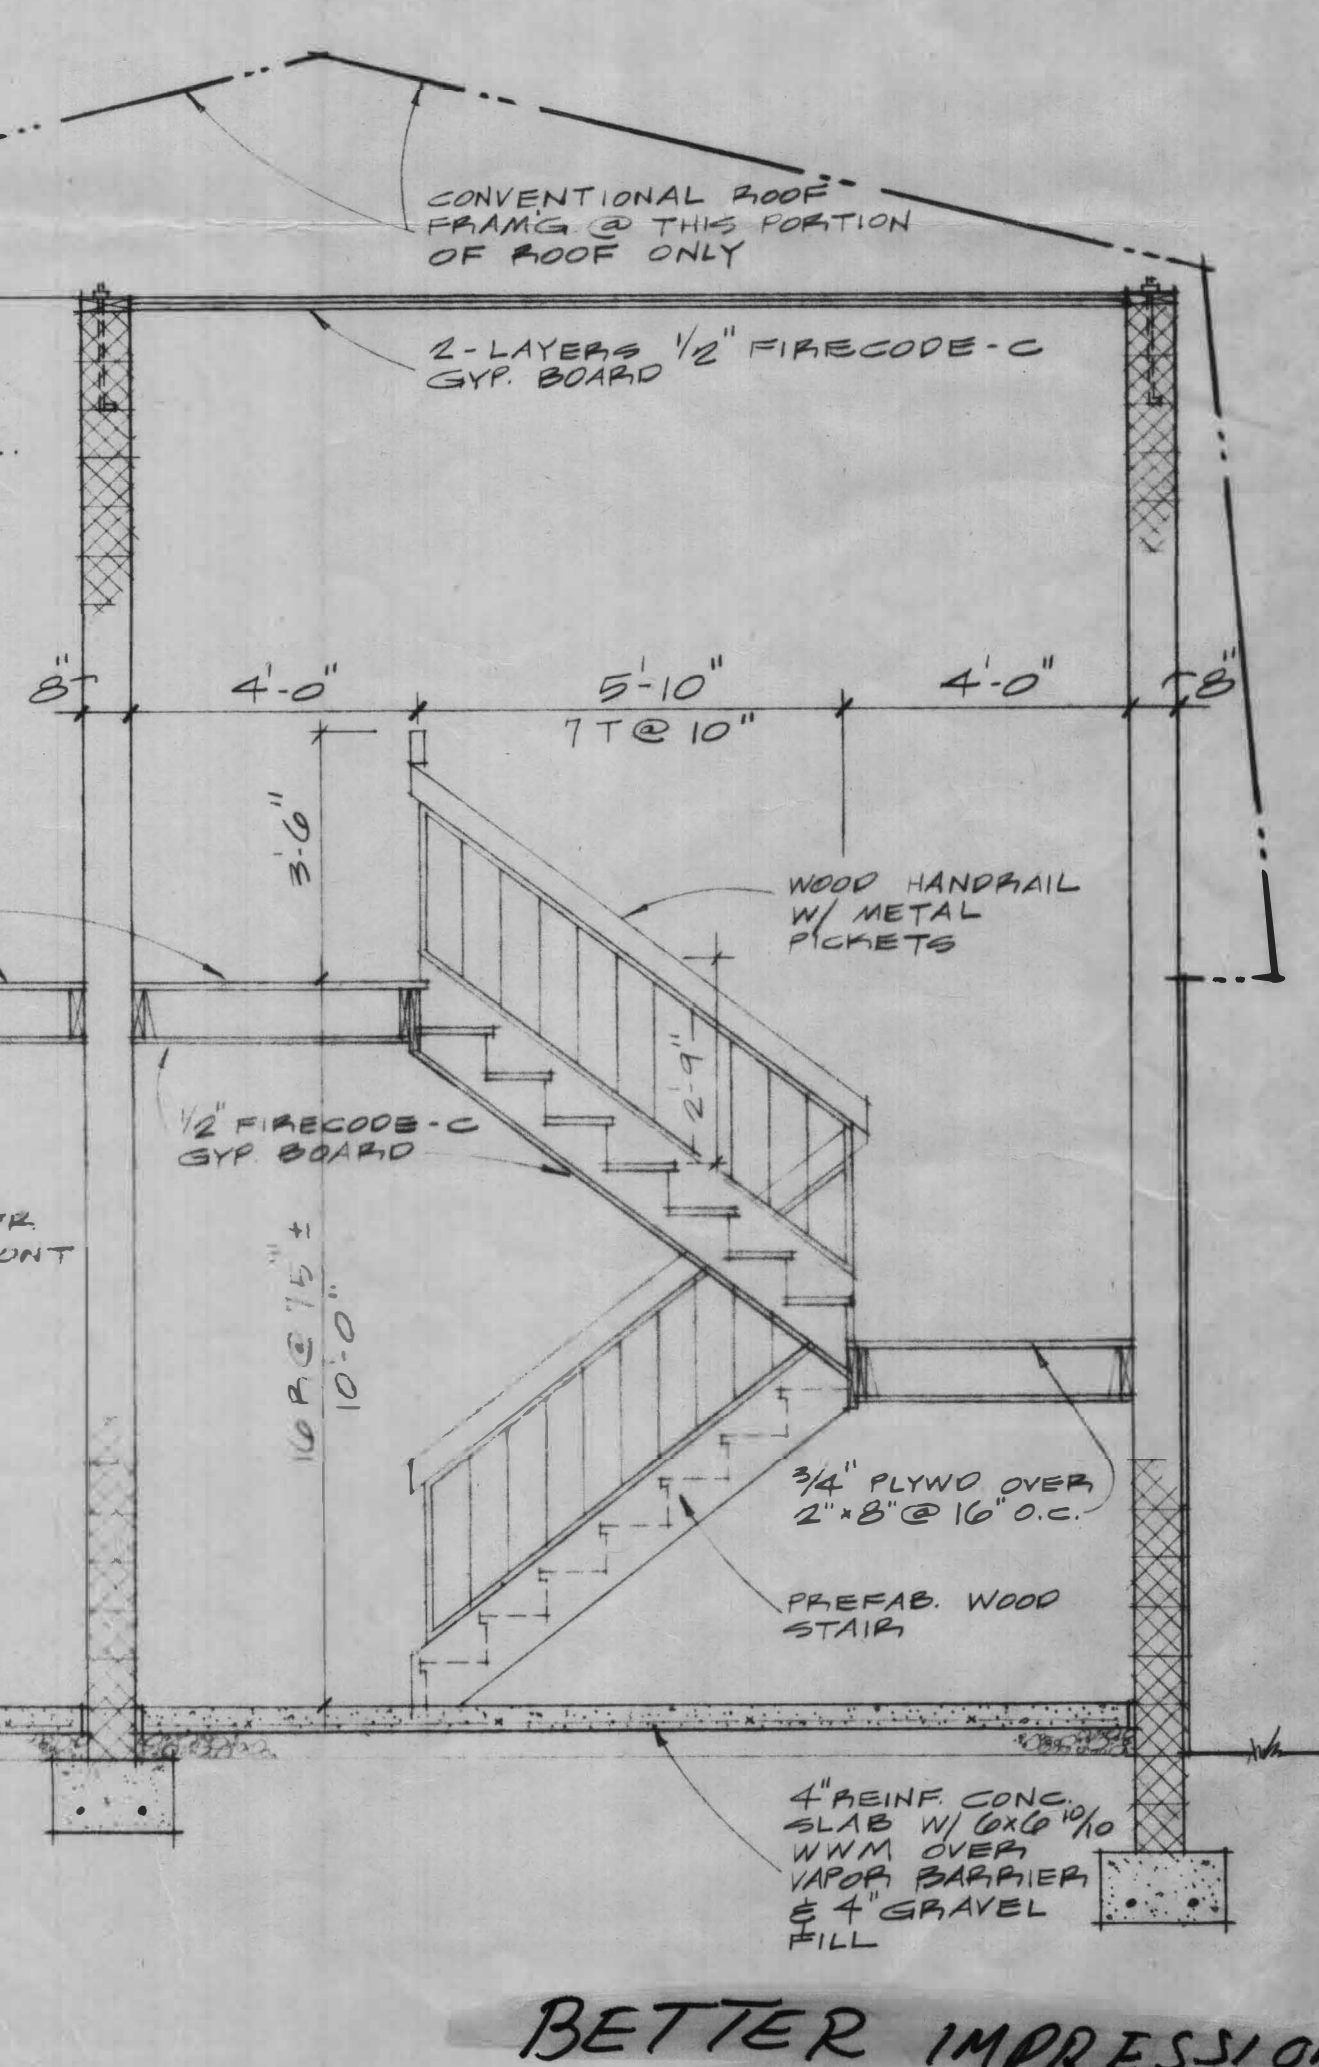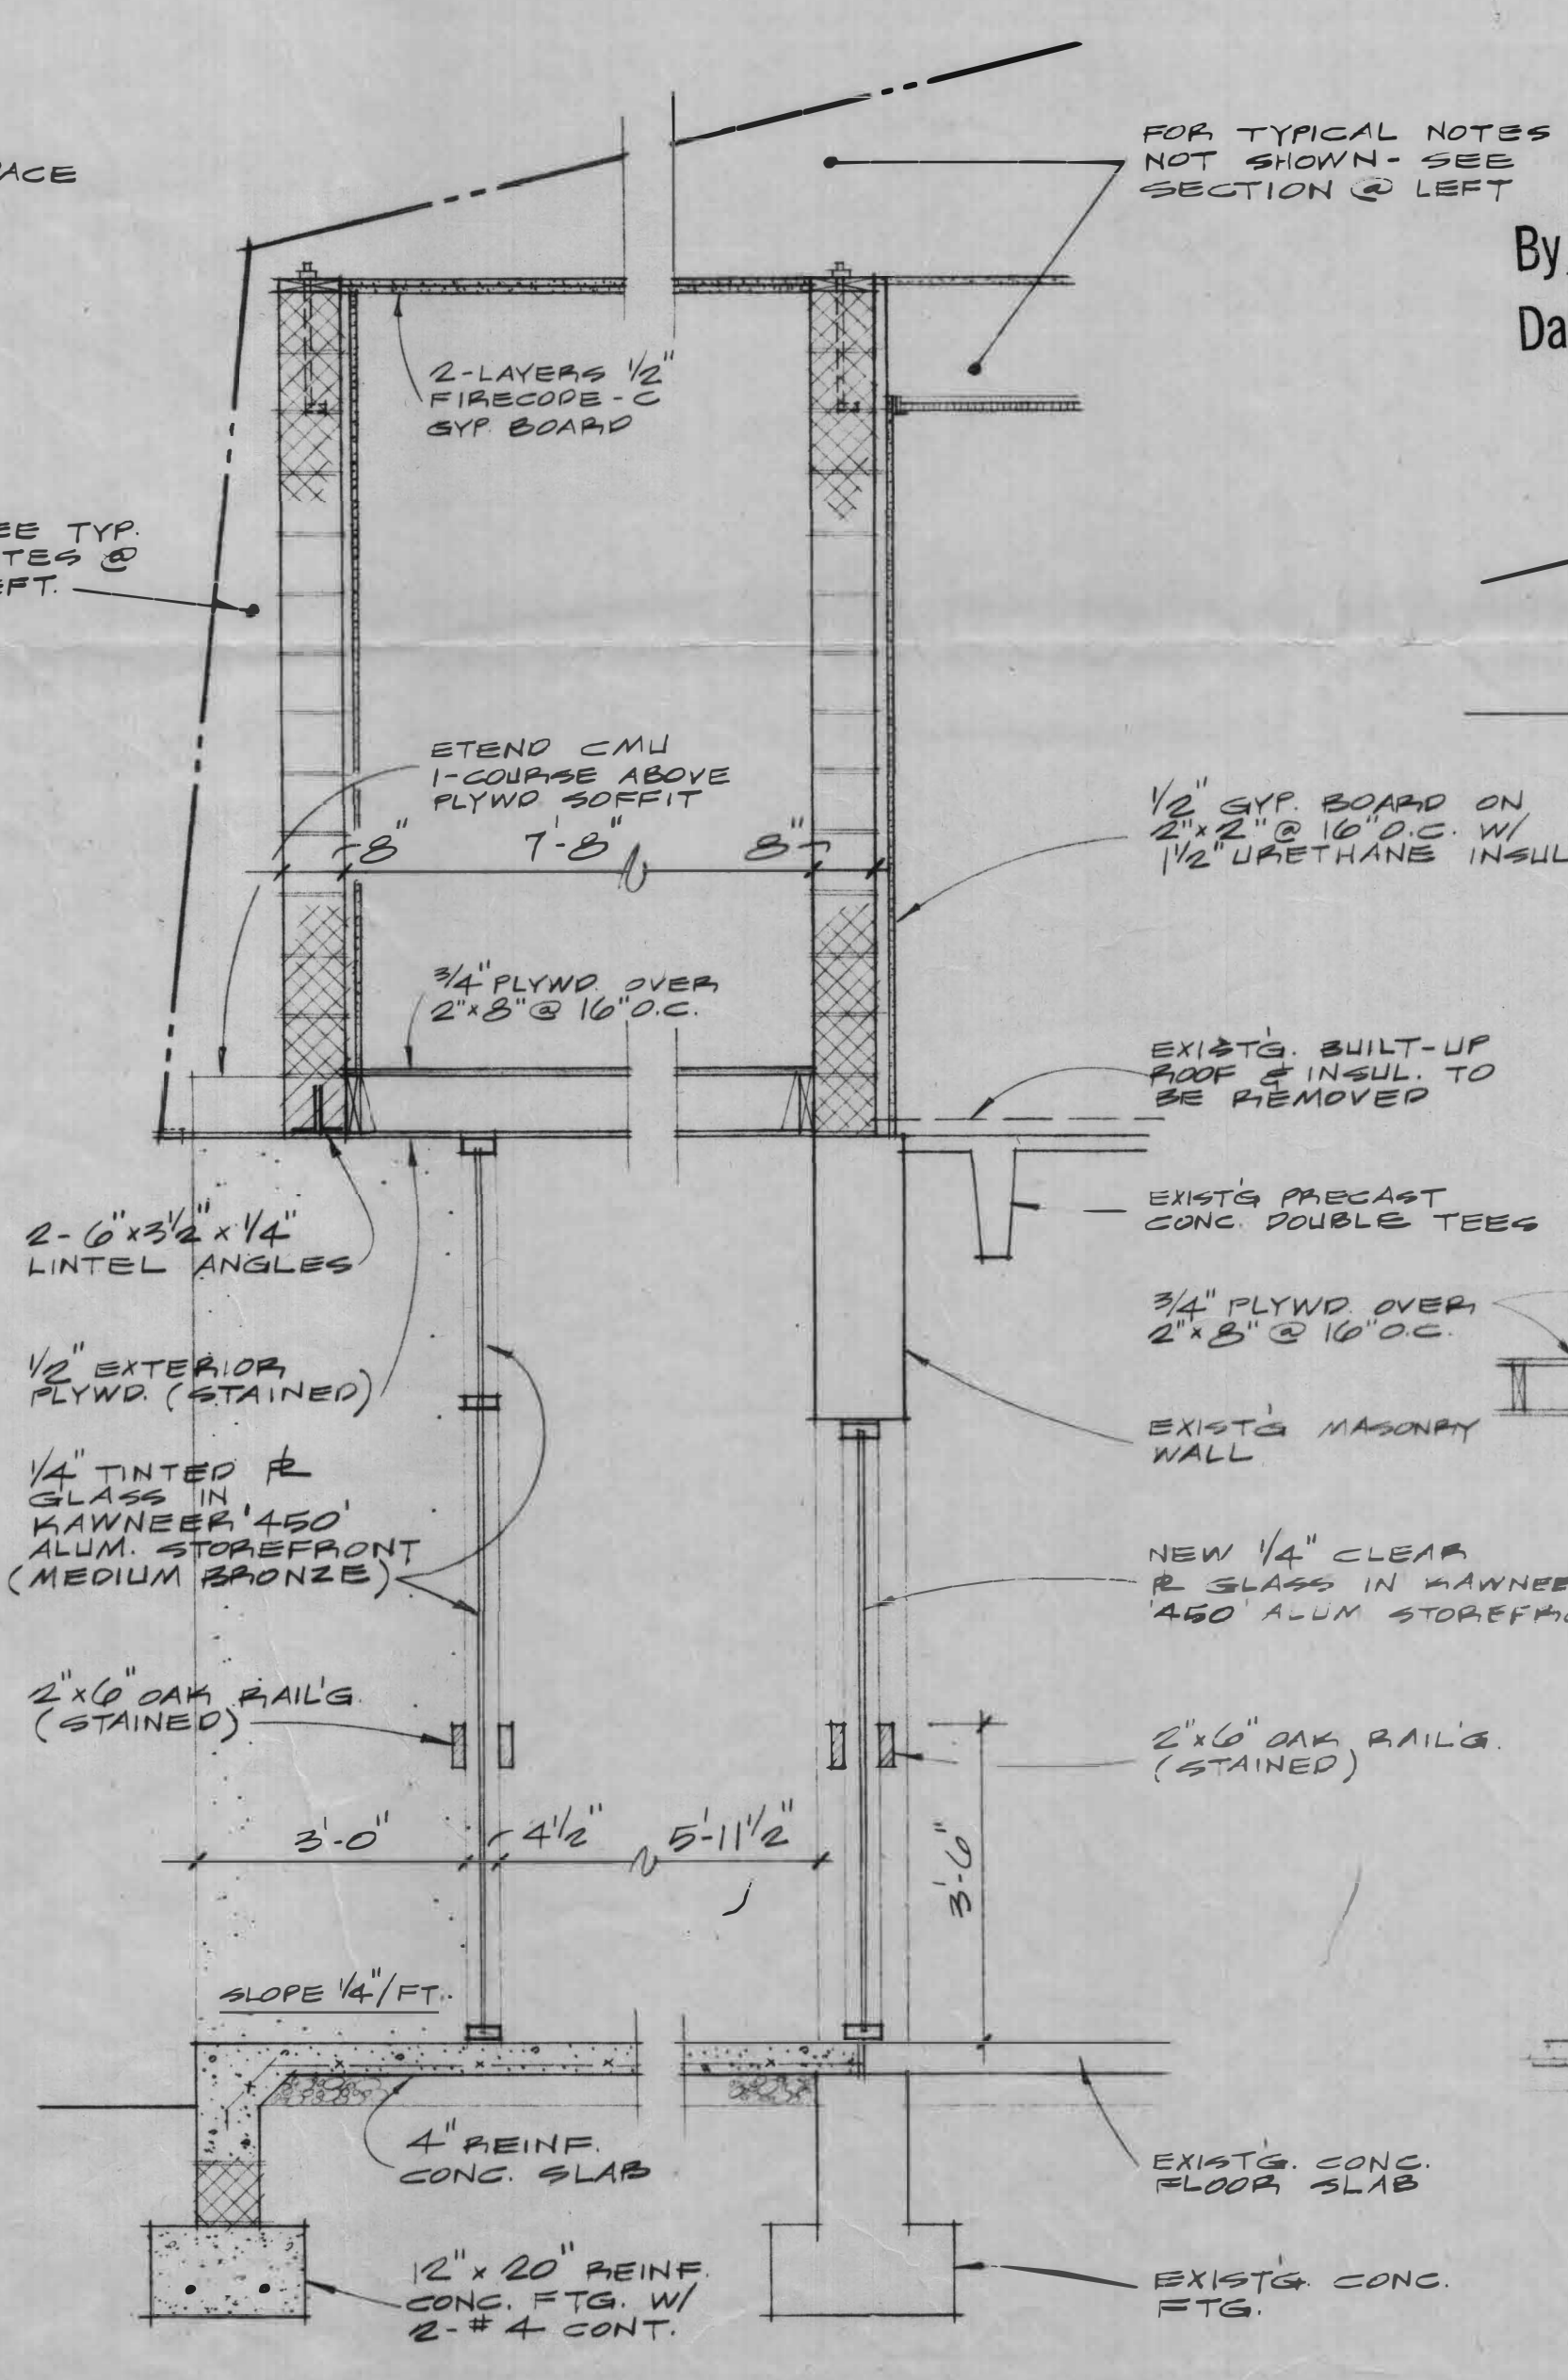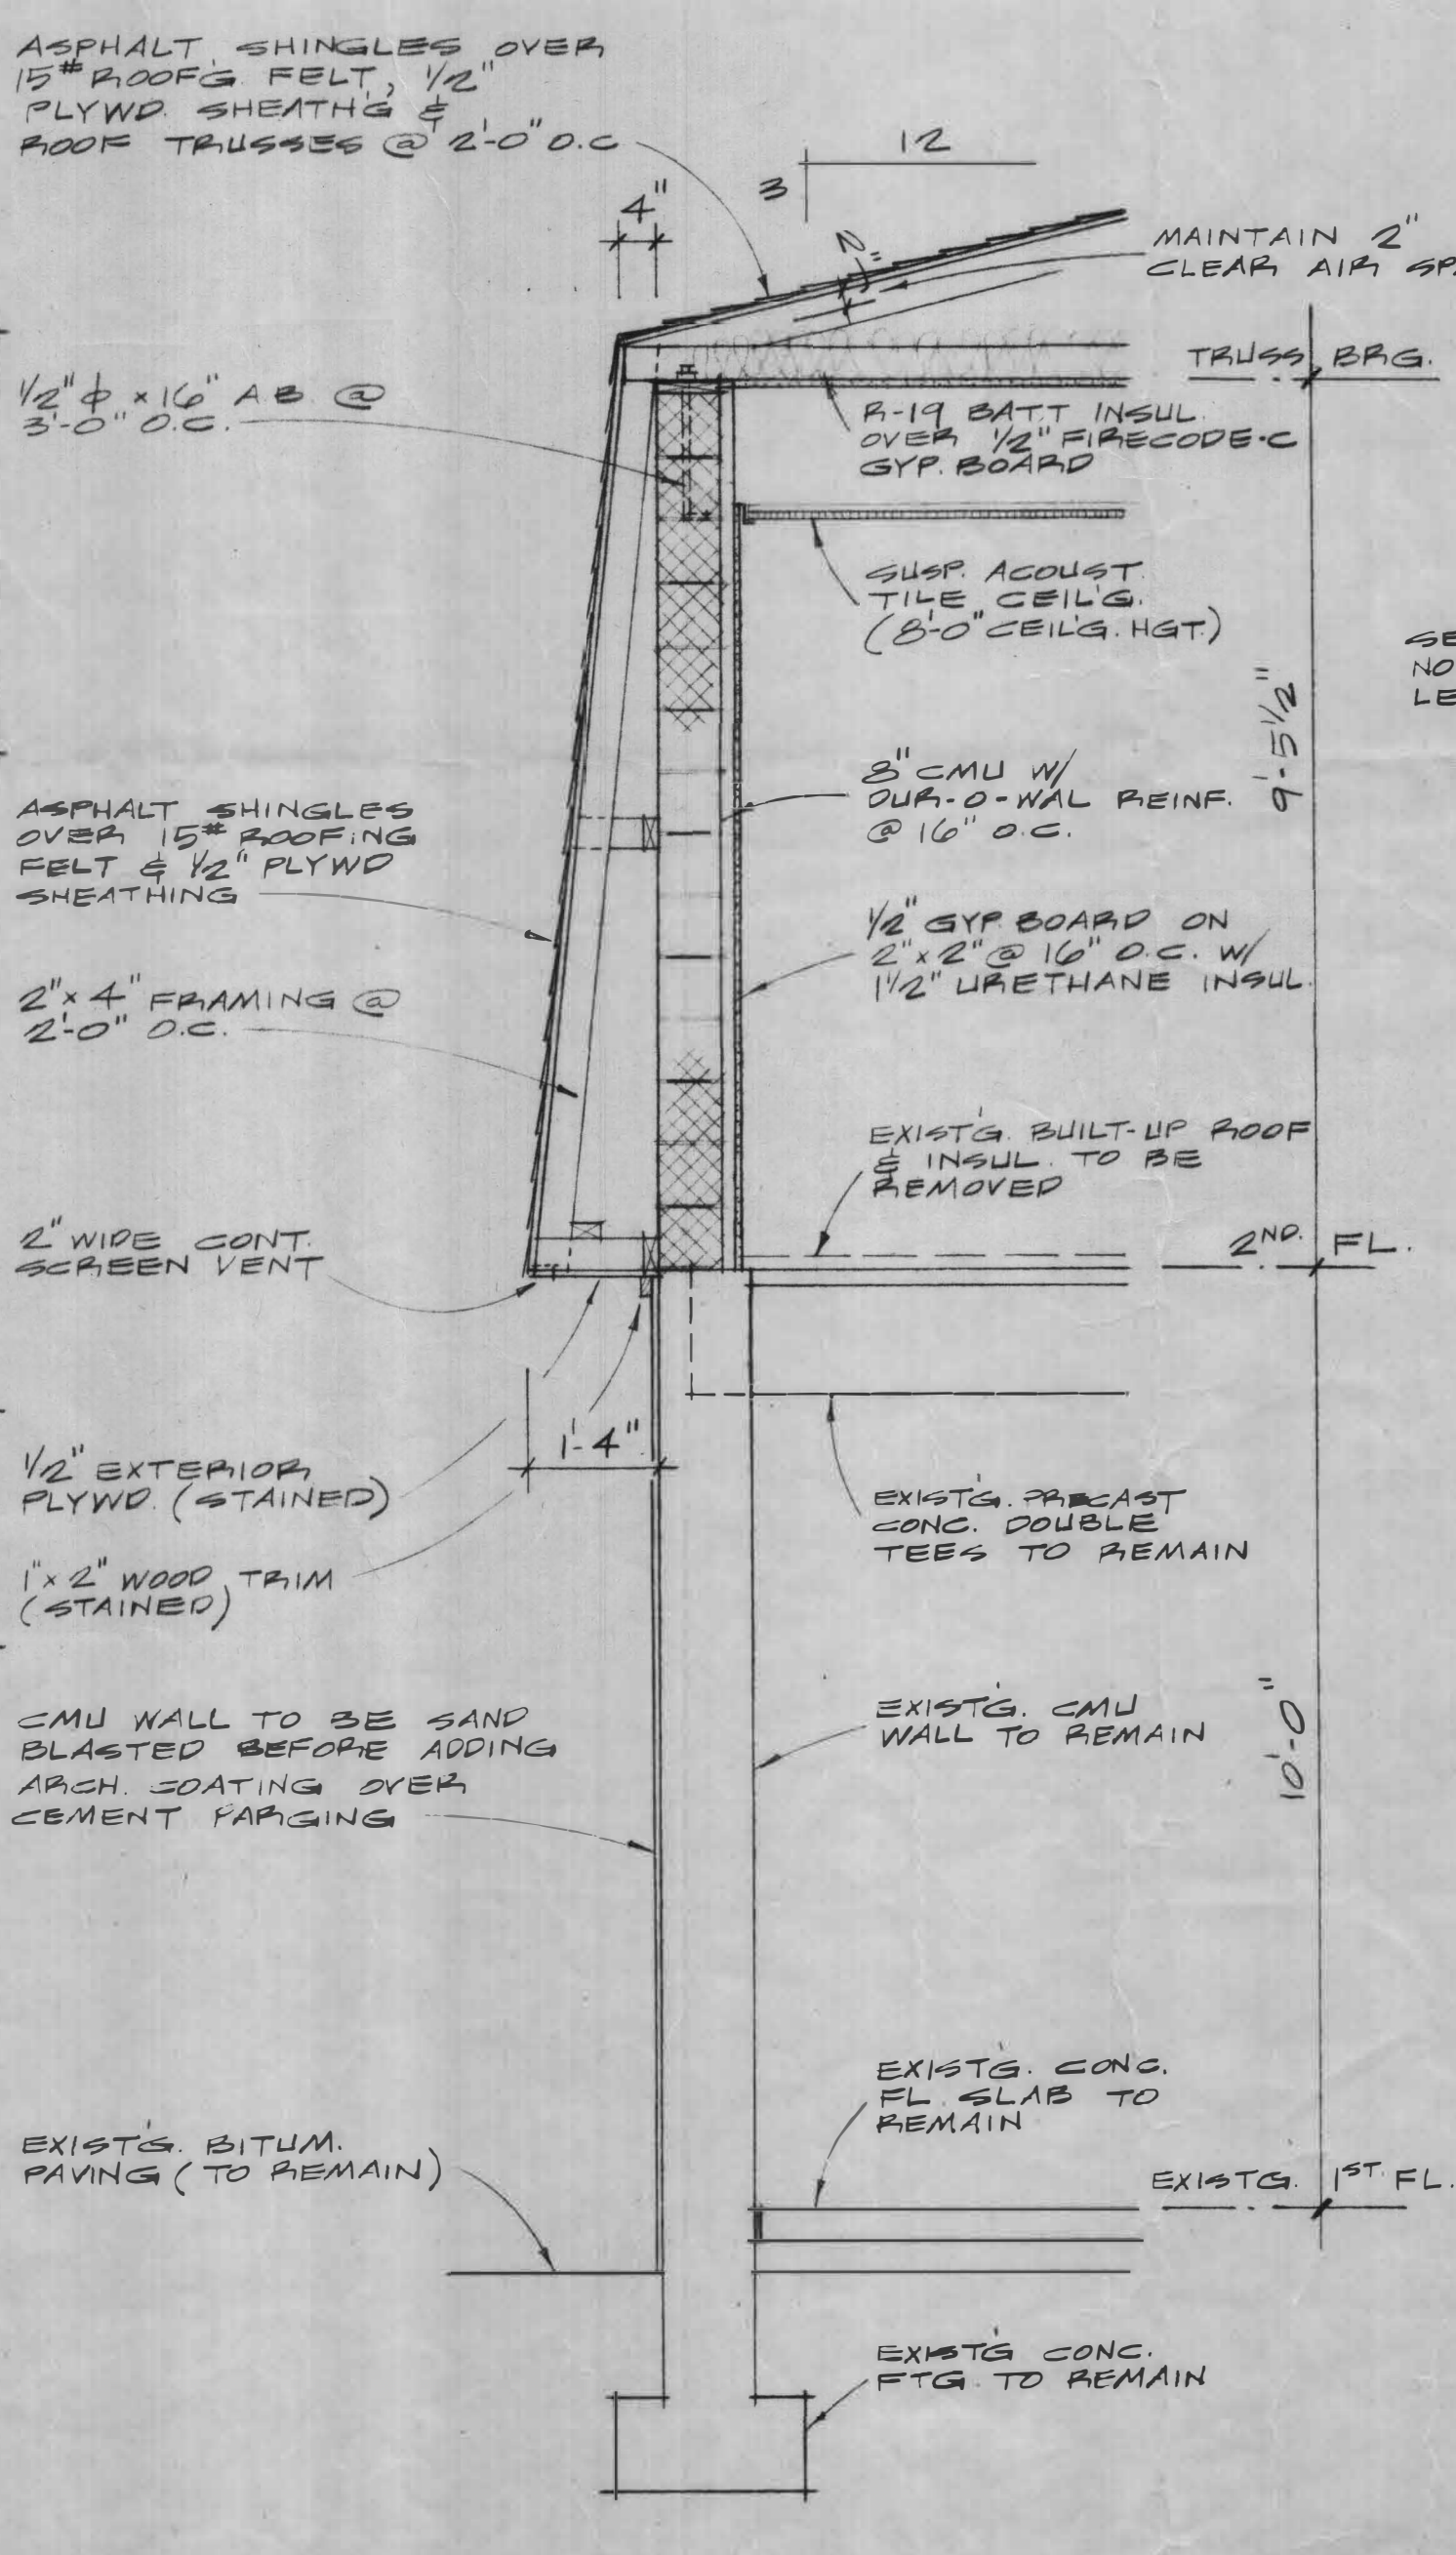

APPROVED ZONING DEPT. TOWN OF VIENNA, VA.
By *[Signature]* Date 5-26-78

APPROVED DEPT. OF PUBLIC WORKS TOWN OF VIENNA, VA.
By *[Signature]* Date 5-26-78

FOR TYPICAL NOTES NOT SHOWN - SEE SECTION D LEFT

SITE PLAN
1" = 20'

SECTION A
1/2" = 1'-0"

SECTION B
1/2" = 1'-0"

SECTION C
1/2" = 1'-0"

ADDITION TO
BETTER IMPRESSIONS
354 MAPLE AVE., WEST - VIENNA, VA.