


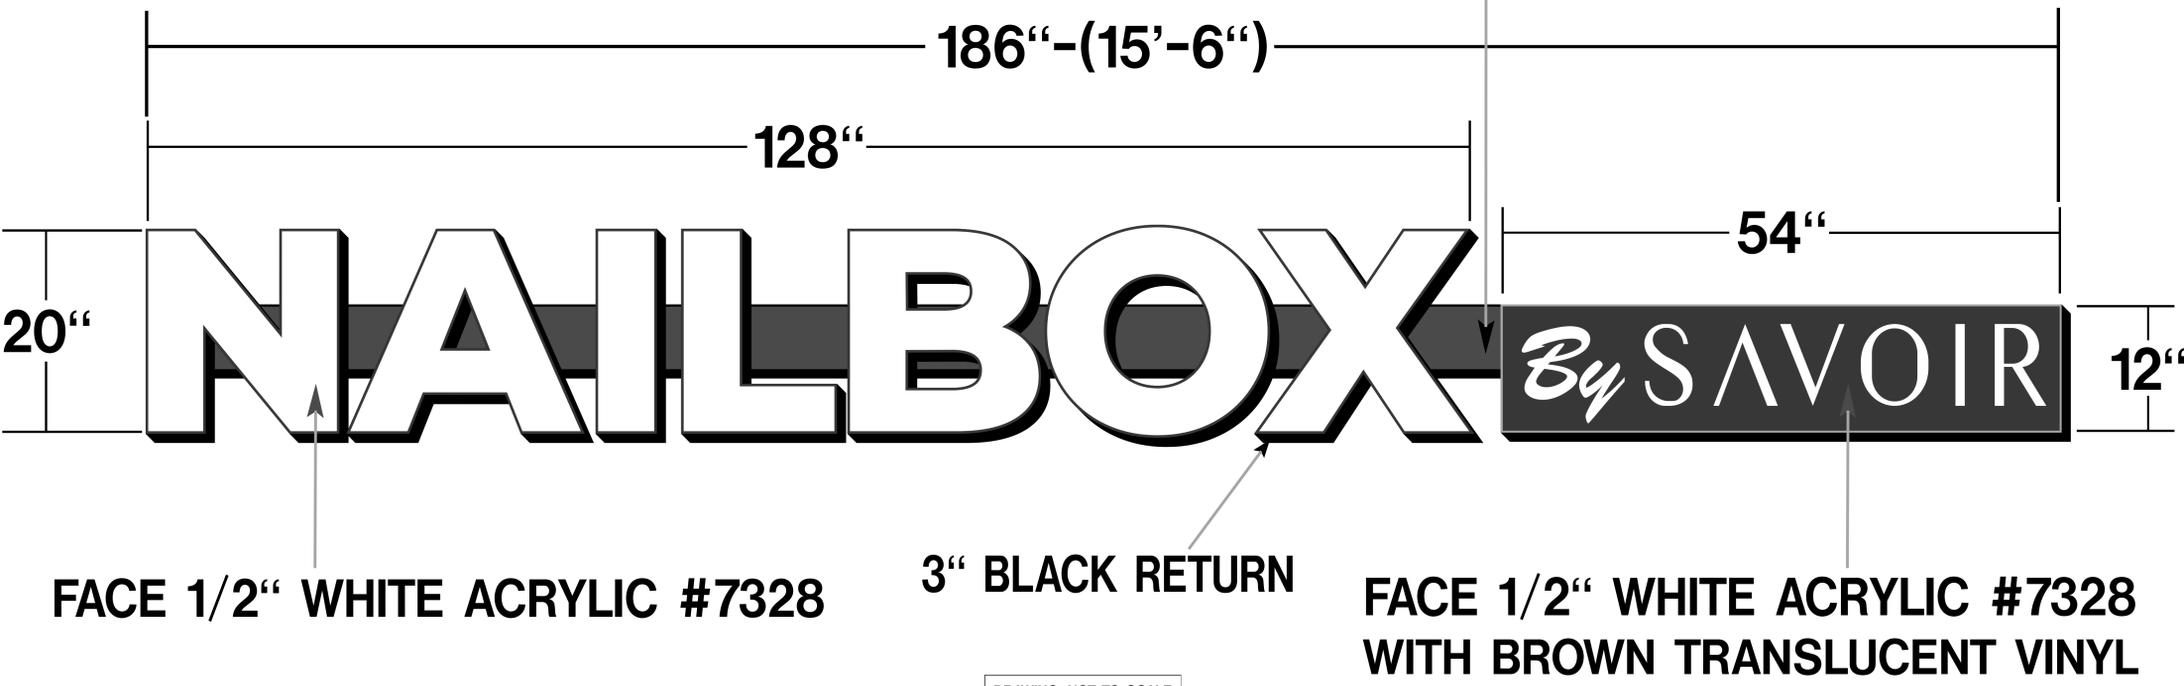

RACEWAY PAINTED TO MATCH FACADE



DRAWING: NOT TO SCALE

TRIMLESS LETTERS WITH RACEWAY MOUNTED AT FRONT OF STORE

CHANNEL LETTERS TO BE CONSTRUCTED OF .063 ALUMINUM BACKING & .040 ALUMINUM 3" SIDE RETURN, LETTER FACES ARE 1/2" TRANSLUCENT WHITE ACRYLIC #7328

ALL LETTERS TO BE ON RACEWAY MOUNTED ON TO FRONT OF STORE AND ILLUMINATED BY (2) DC/12VOLTS TRANSFORMERS AND WHITE LED 6500K COLOR TEMP. EACH LETTER HAVE (2) DRAIN HOLES W/ BAFFLE AT BOTTOM.

ALL TRANSFORMERS, WIRING, SCREWS AND HARDWARE (NON CORROSIVE) ARE TO BE CONCEALED WITHIN RACEWAY.

STORE FRONT IS 36'-6" IN LENGTH

SIGN DIMENSIONS : 20"H x 186"-(15'-6")L = 28 SQ. FT.

TOTAL SIGN AREA IS 28 SQ. FT.

ALL PENETRATIONS THRU FASCIA ARE TO BE SEALED TO A WATER TIGHT CONDITION WITH ALL WEATHERPROOF SILICONE

Sign to be installed with the requirements of Article 600 of the NEC, this includes proper grounding and bonding of the sign UL.

