


# CUSTOM FABRICATED CHANNEL LETTERS ON COMPOSITE SIGN BOARD MOUNTED TO EXPOSED RACEWAY

Qty: One (1) Sign Required

Scale : 1/2 = 1'-0"  
APPROXIMATE SIGNAGE = 42.075 SQ FT

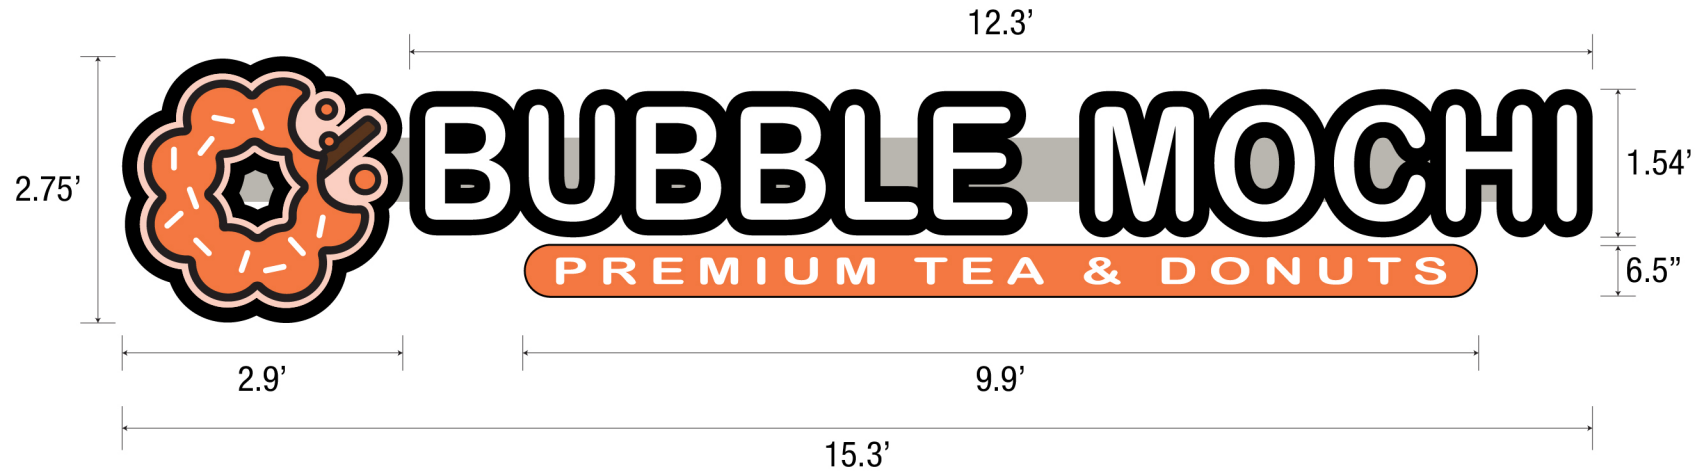


## SIGN LAYOUT & SPECIFICATIONS

- L.E.D. FACE LIT CHANNEL LETTERS ON 3mm ALUMINUM COMPOSITE SIGN BOARD
- RACEWAY COLOR MATCHED WITH EXISTING STORE FRONT

Scale : N.T.S

- 1 4" DEEP 0.040 ALUMINUM CHANNEL LETTERS  
BLACK COLOR ON EXTERIOR SURFACE AND  
WHITE ENAMEL ON INTERIOR SURFACES
- 2 WHITE LED MODULES
- 3 LOGO AND CAPSULE SIGN : 1/8 #7328 WHITE  
POLYCARBONATE FACES WITH OVERLAID  
TRANSLATION DIGITAL GRAPHIC  
BUBBLE MOCHI : 1/8 #7328 WHITE  
POLYCARBONATE FACES
- 4 1" BLACK COLOR TRIM
- 5 1/4" DRAIN HOLES
- 6 3mm BLACK ALUMINUM COMPOSITE PANEL  
SIGN BOARD OVERLAID DARK RED VINYL  
MOUNTED ON RACEWAY USE MODIFIED  
TRUSS 3/4" SCREW
- 7 FASTEN WITH 8PCS 3/8 TOGGLE BOLTS
- 8 LED TRANSFORMER
- 9 SIGN SWITCH PRIMARY  
ELECTRICAL SOURCE (120V 20A)
- 10 120V POWER SUPPLY  
POWER : BLACK - LINE  
WHITE - NEUTRAL  
GREEN - GROUND

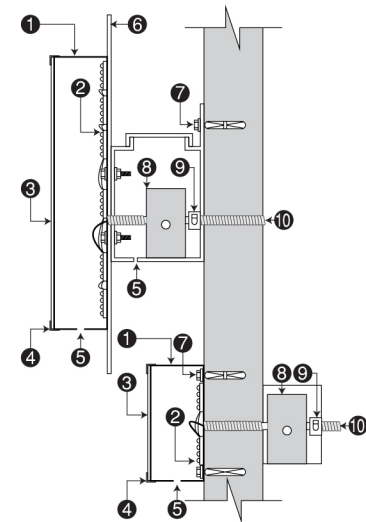

Page 01-02

**ELEVATION - PROPOSED // STORE FRONT**

Qty: One (1) Sign Required

APPROXIMATE SCALE: 1/4" = 1'-0"

9.8'



BUILDING FRONTAGE APPROXIMATE 31'