



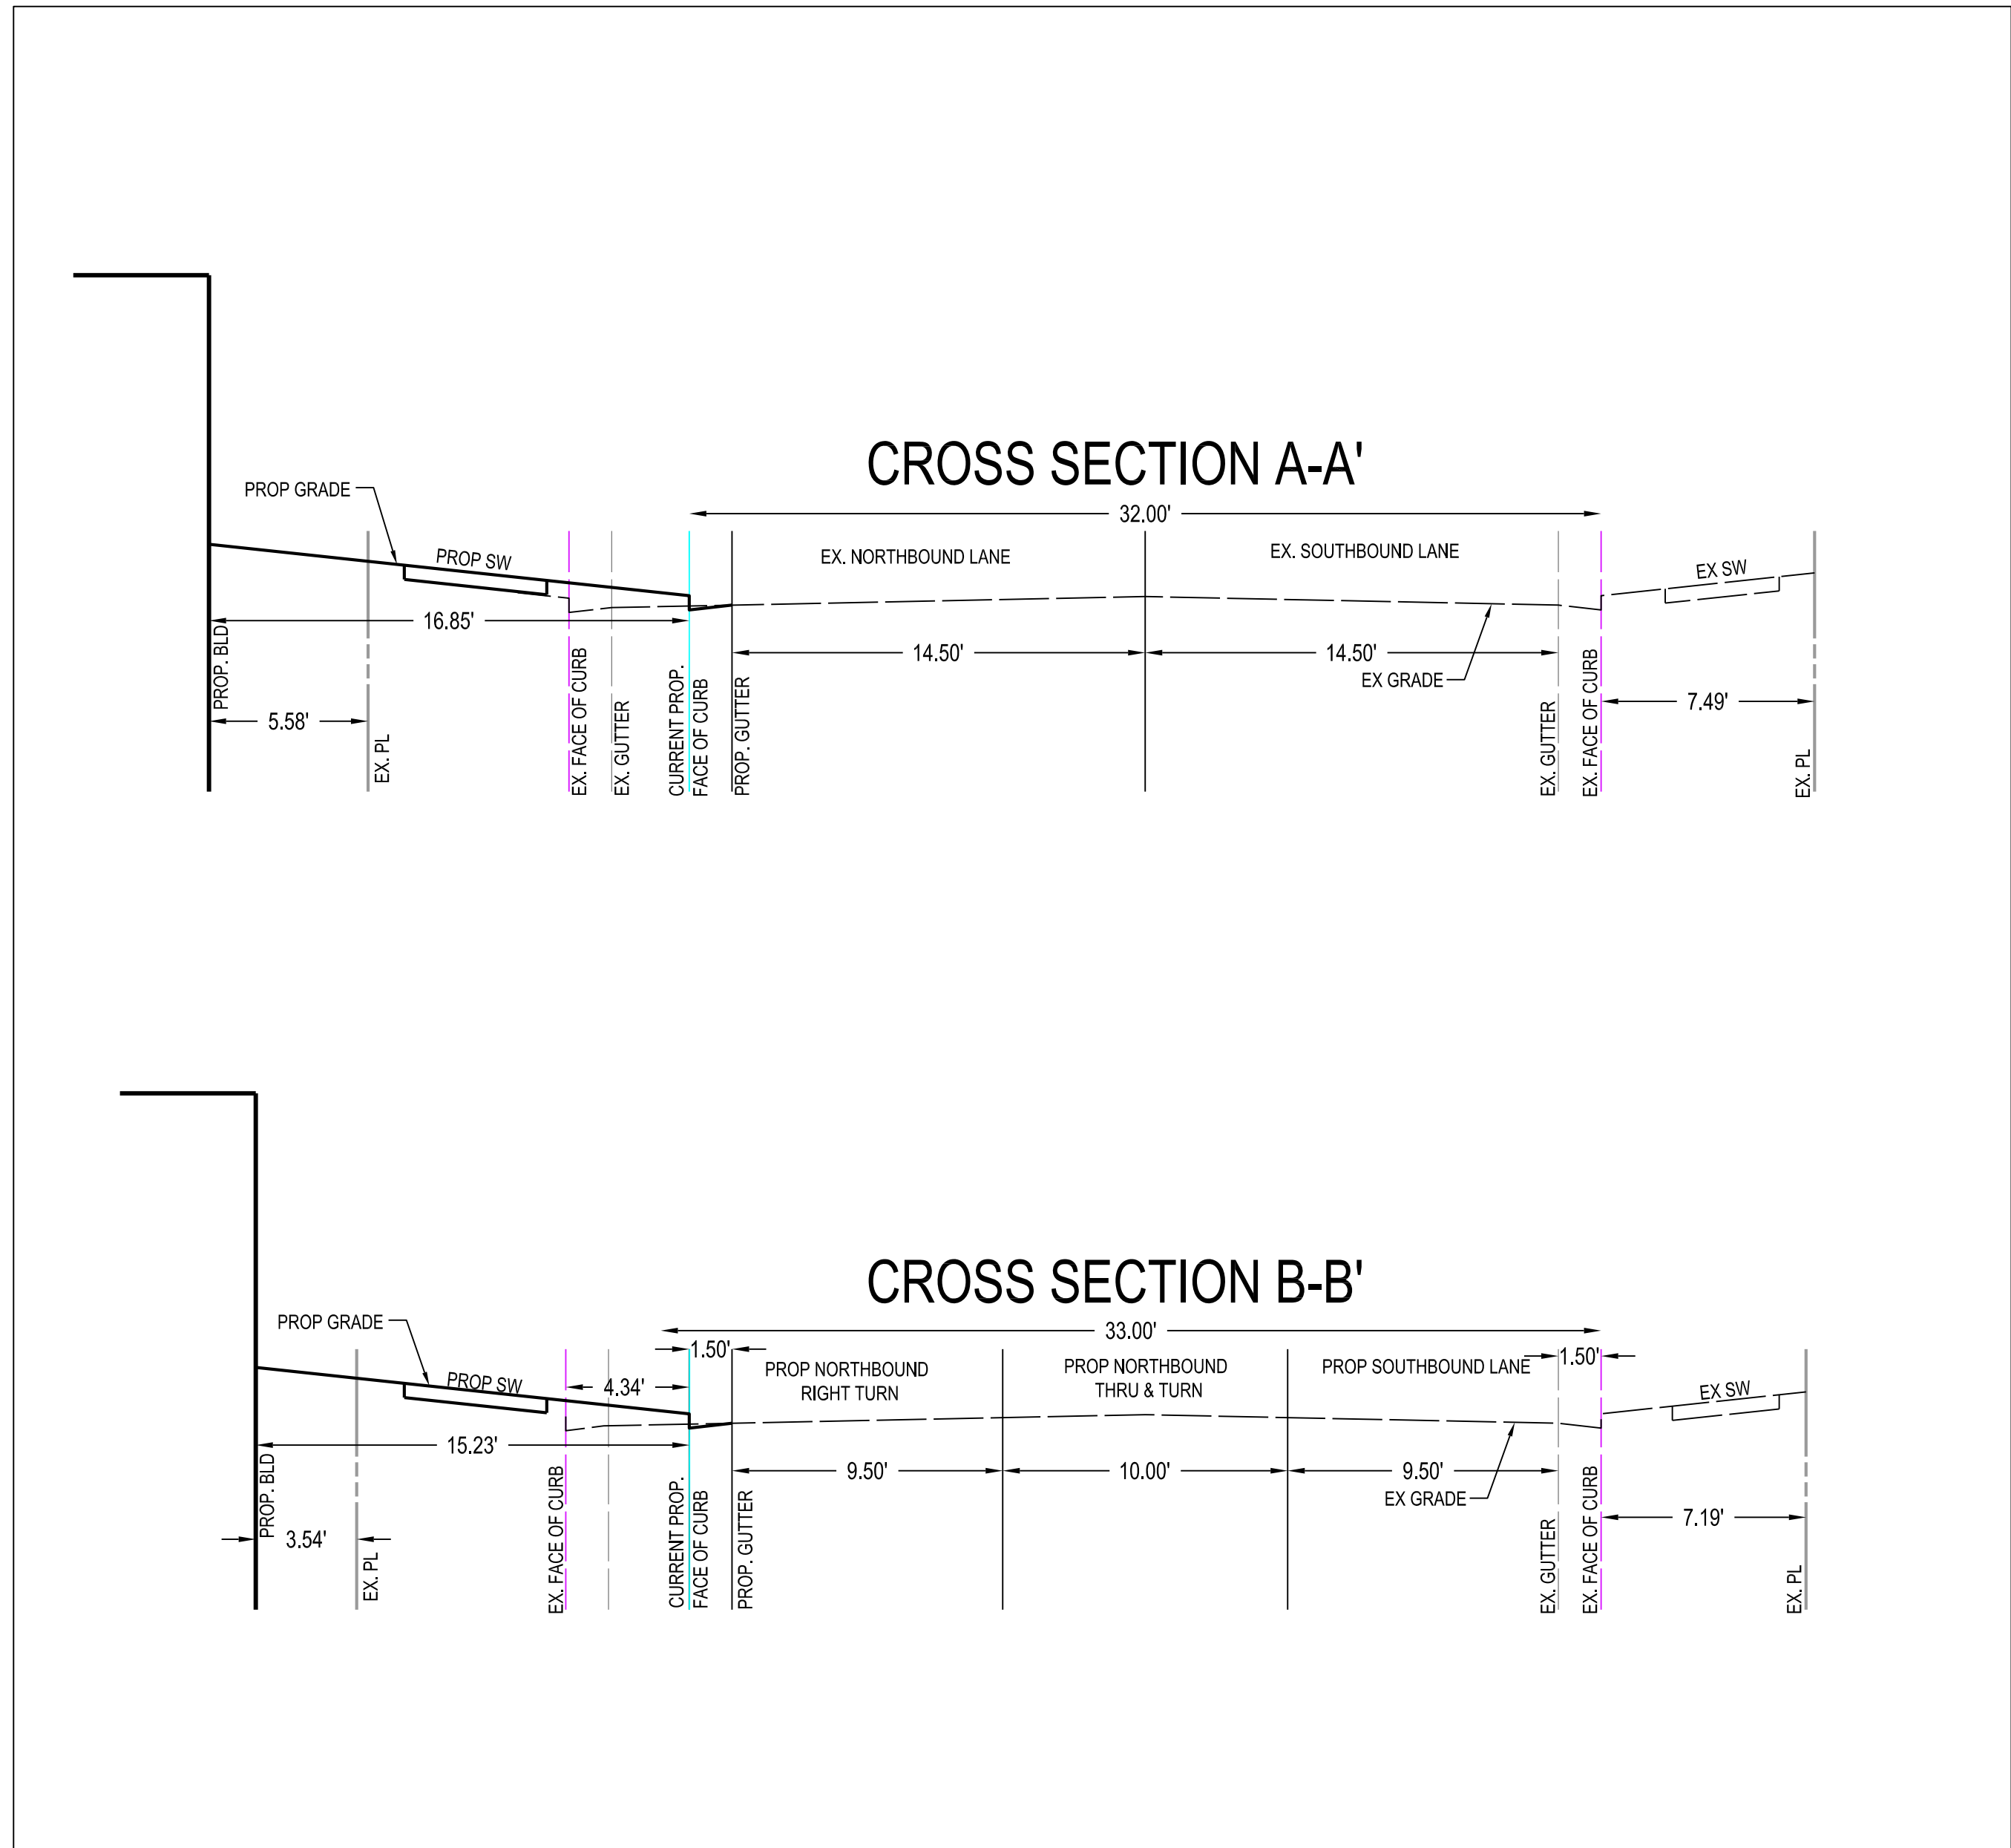

LEGEND

- CURRENT PROP. CURB
- MODIFIED PROP. CURB
- EX. CURB

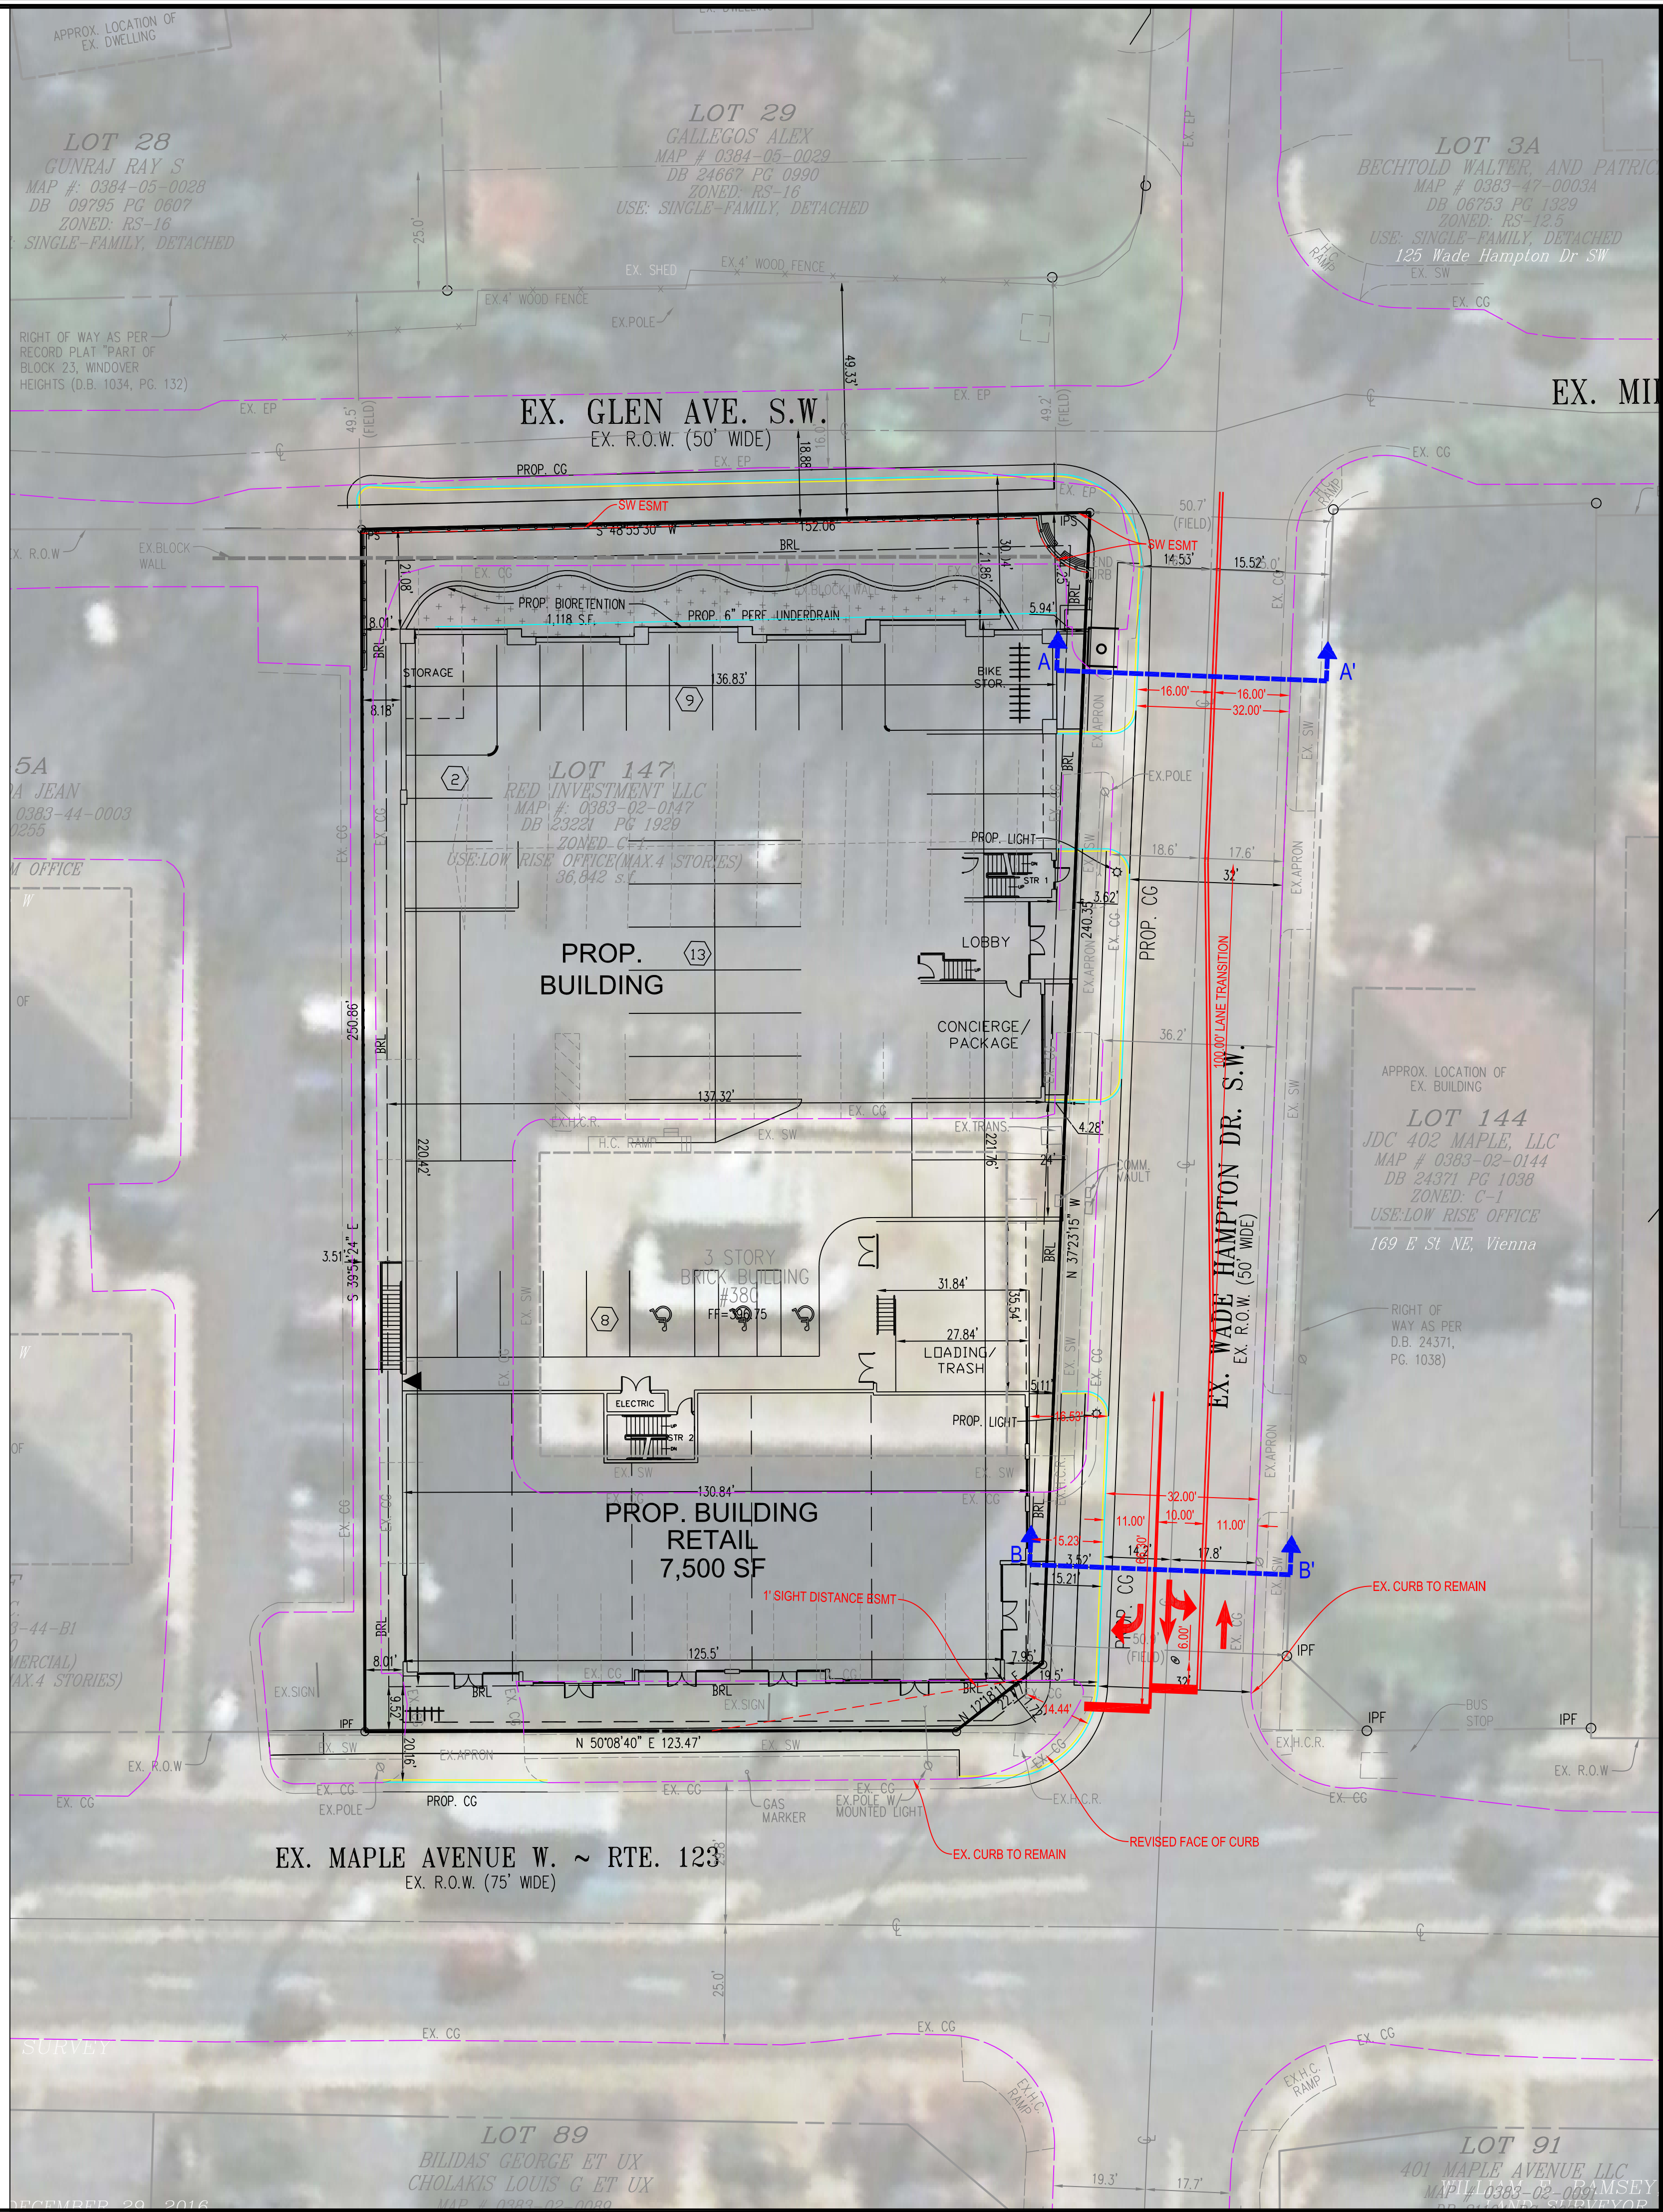

WADE HAMPTON DR EXHIBIT V2.2

DATE: 2019-02-06

C.I.= N/A

SCALE: 1"= 20'

SHEET
2
OF
2