



**NORTHWEST ELEVATION**

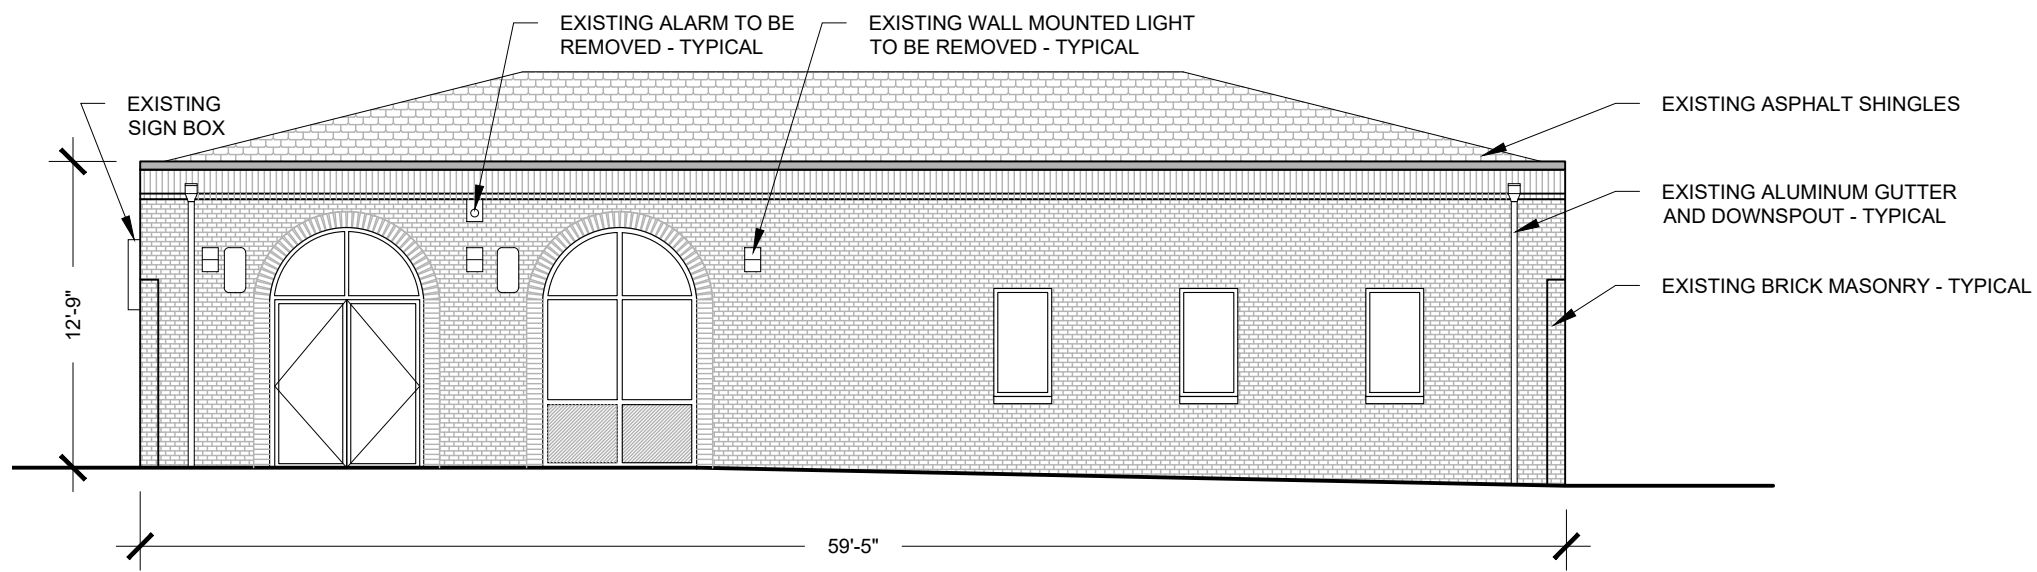


**NORTHEAST ELEVATION**

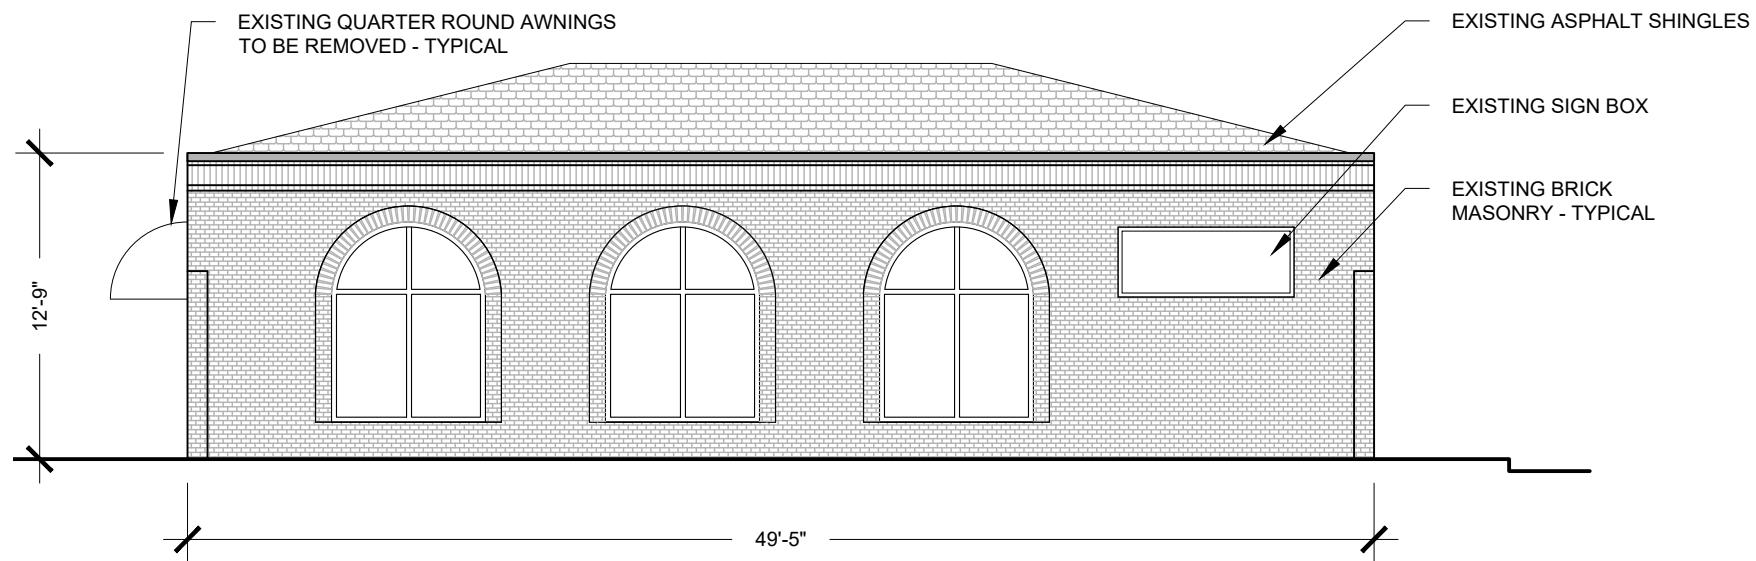



SOUTHEAST ELEVATION

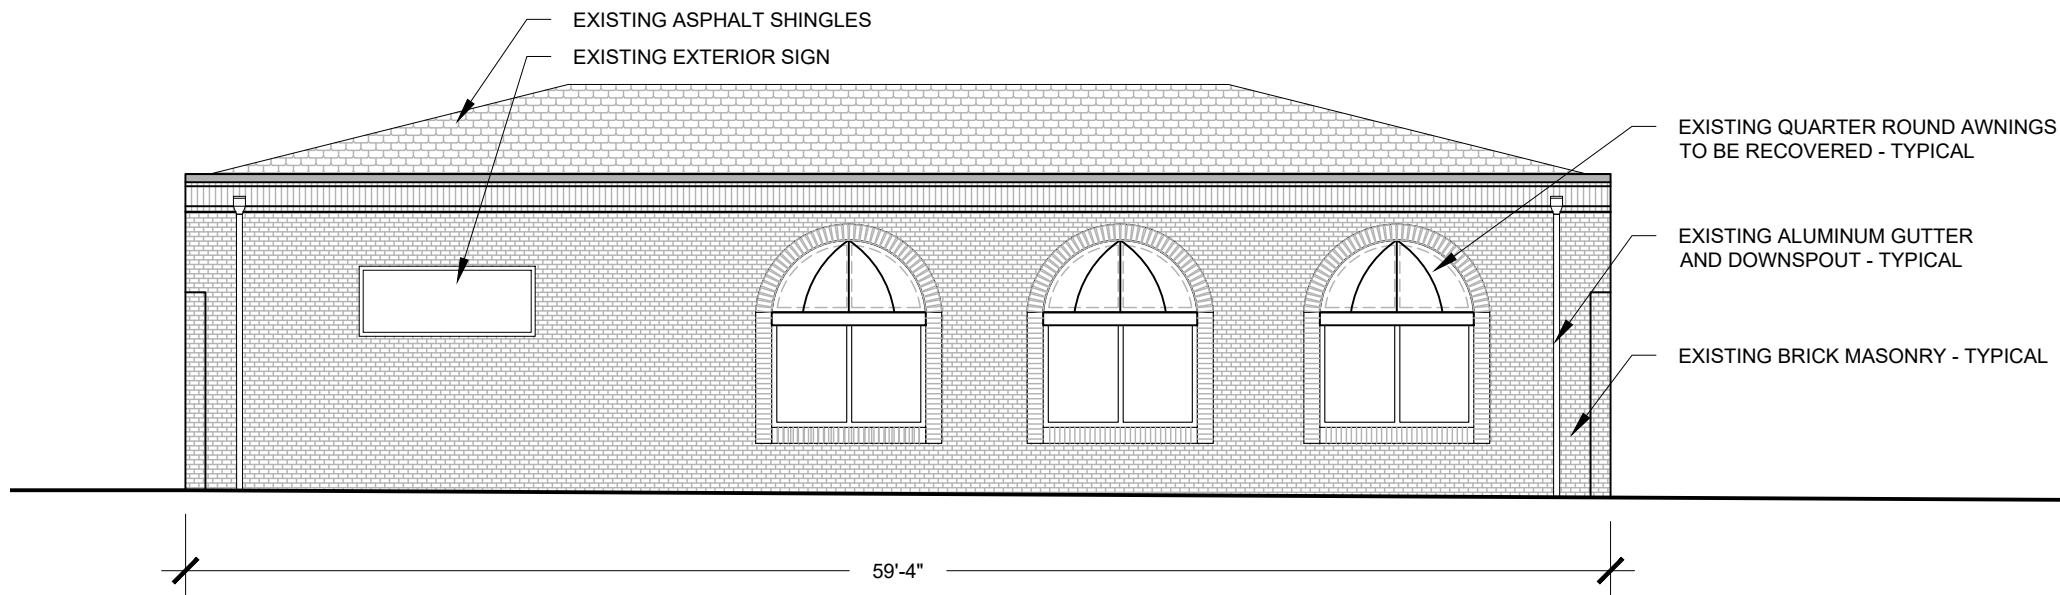

SOUTHWEST ELEVATION

