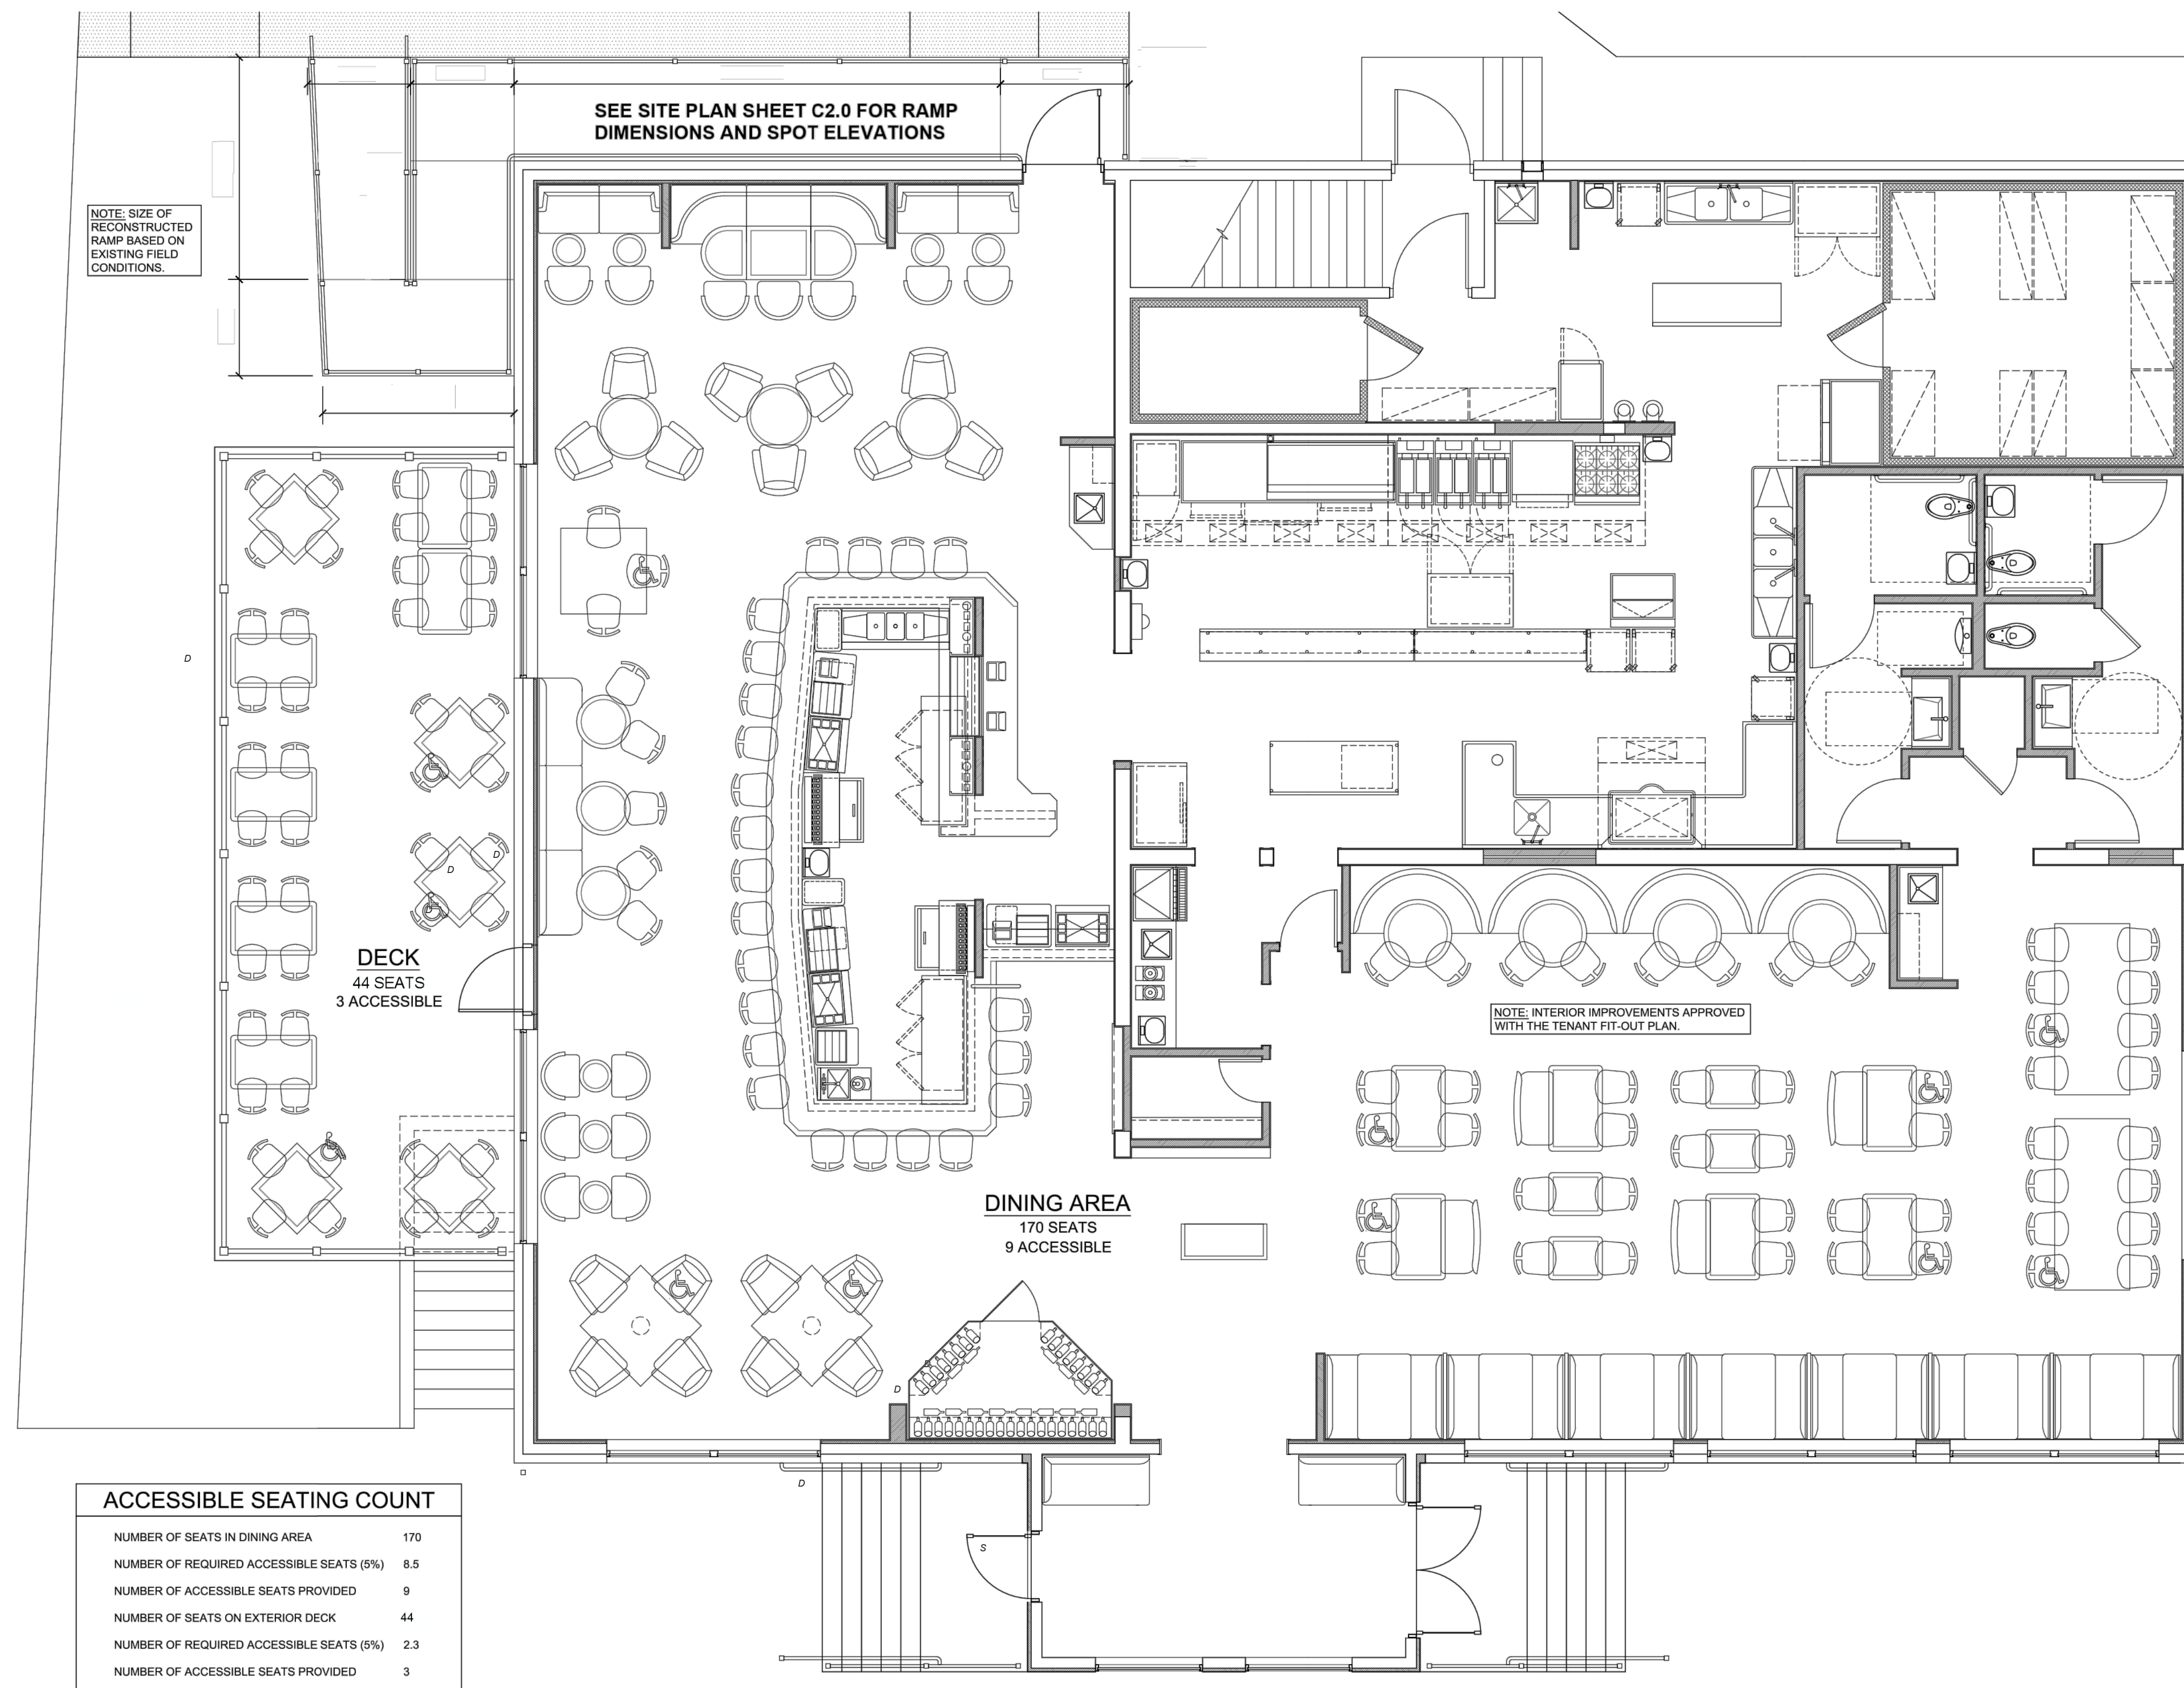


[illegible]

RESTAURANT, BAR, AND DECK SEATING PLAN