


Channel Letter Detail

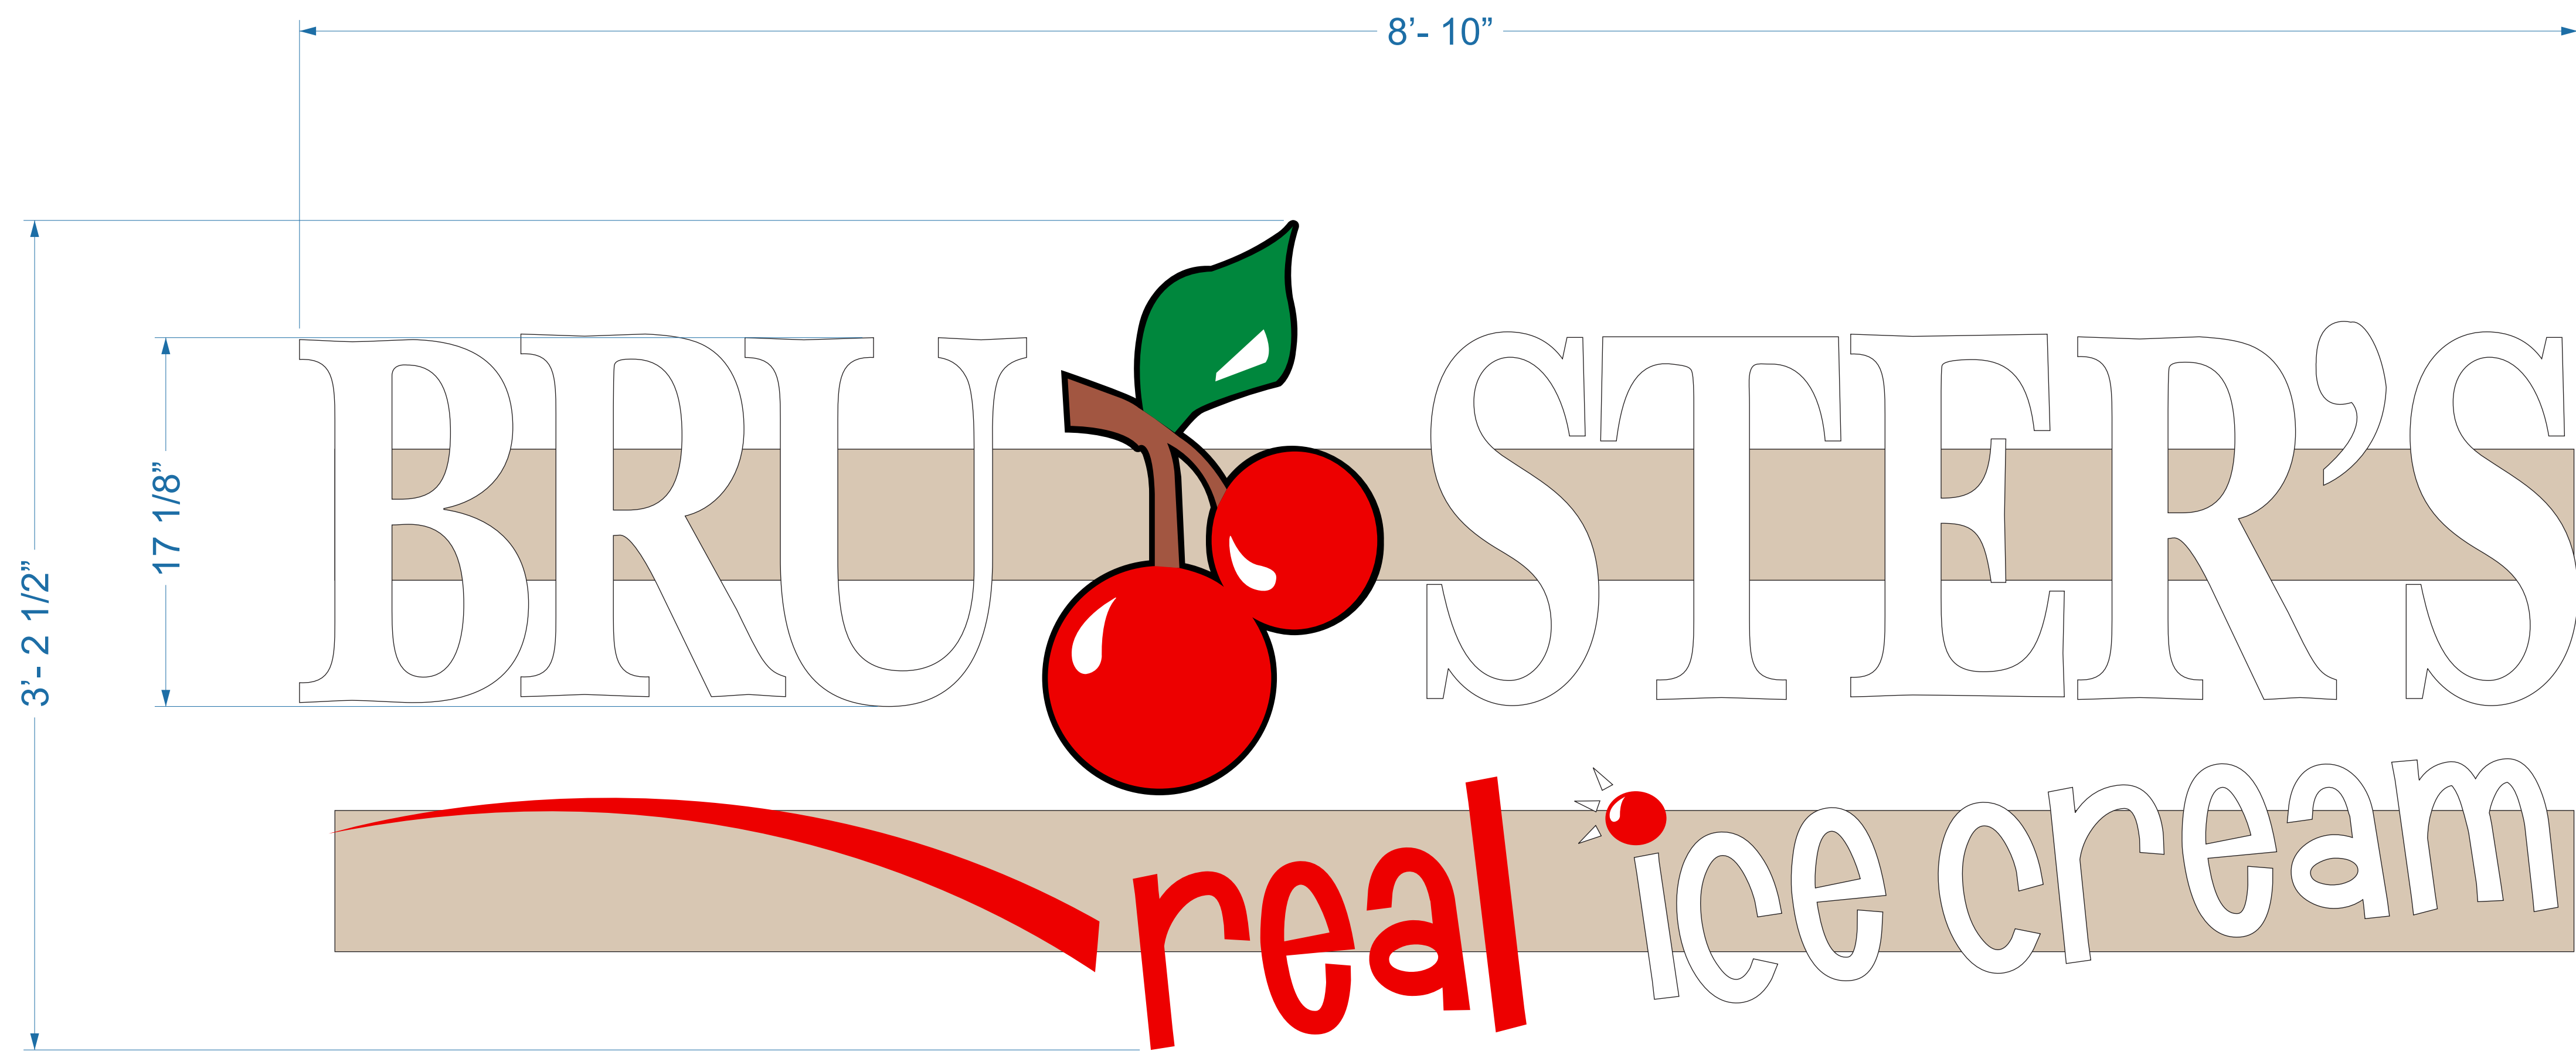


Pantone White
 Pantone 485 Red
 Pantone 3415 Green
 Pantone 1535 Brown

FRONT-LIT CHANNEL LETTERS RACEWAY MOUNTED TO WALL

QTY(2)
28.34 SQ FT 56.68 SQ FT total

SIGN TYPE:	BRUSTER'S FRONT-LIT CHANNEL LETTERS
SIGN FACE:	WHITE ACRYLIC FACES
VINYL:	LETTERS: NONE, TRANSPARENT RED CHERRY: TRANSPARENT GREEN, RED, AND BROWN VINYL
TRIM CAP:	BLACK
RETURNS:	BLACK
LIGHTING:	WHITE L.E.D.s
MOUNTING:	RACEWAY MOUNTED TO WALL W/ FASTENERS TO SUIT

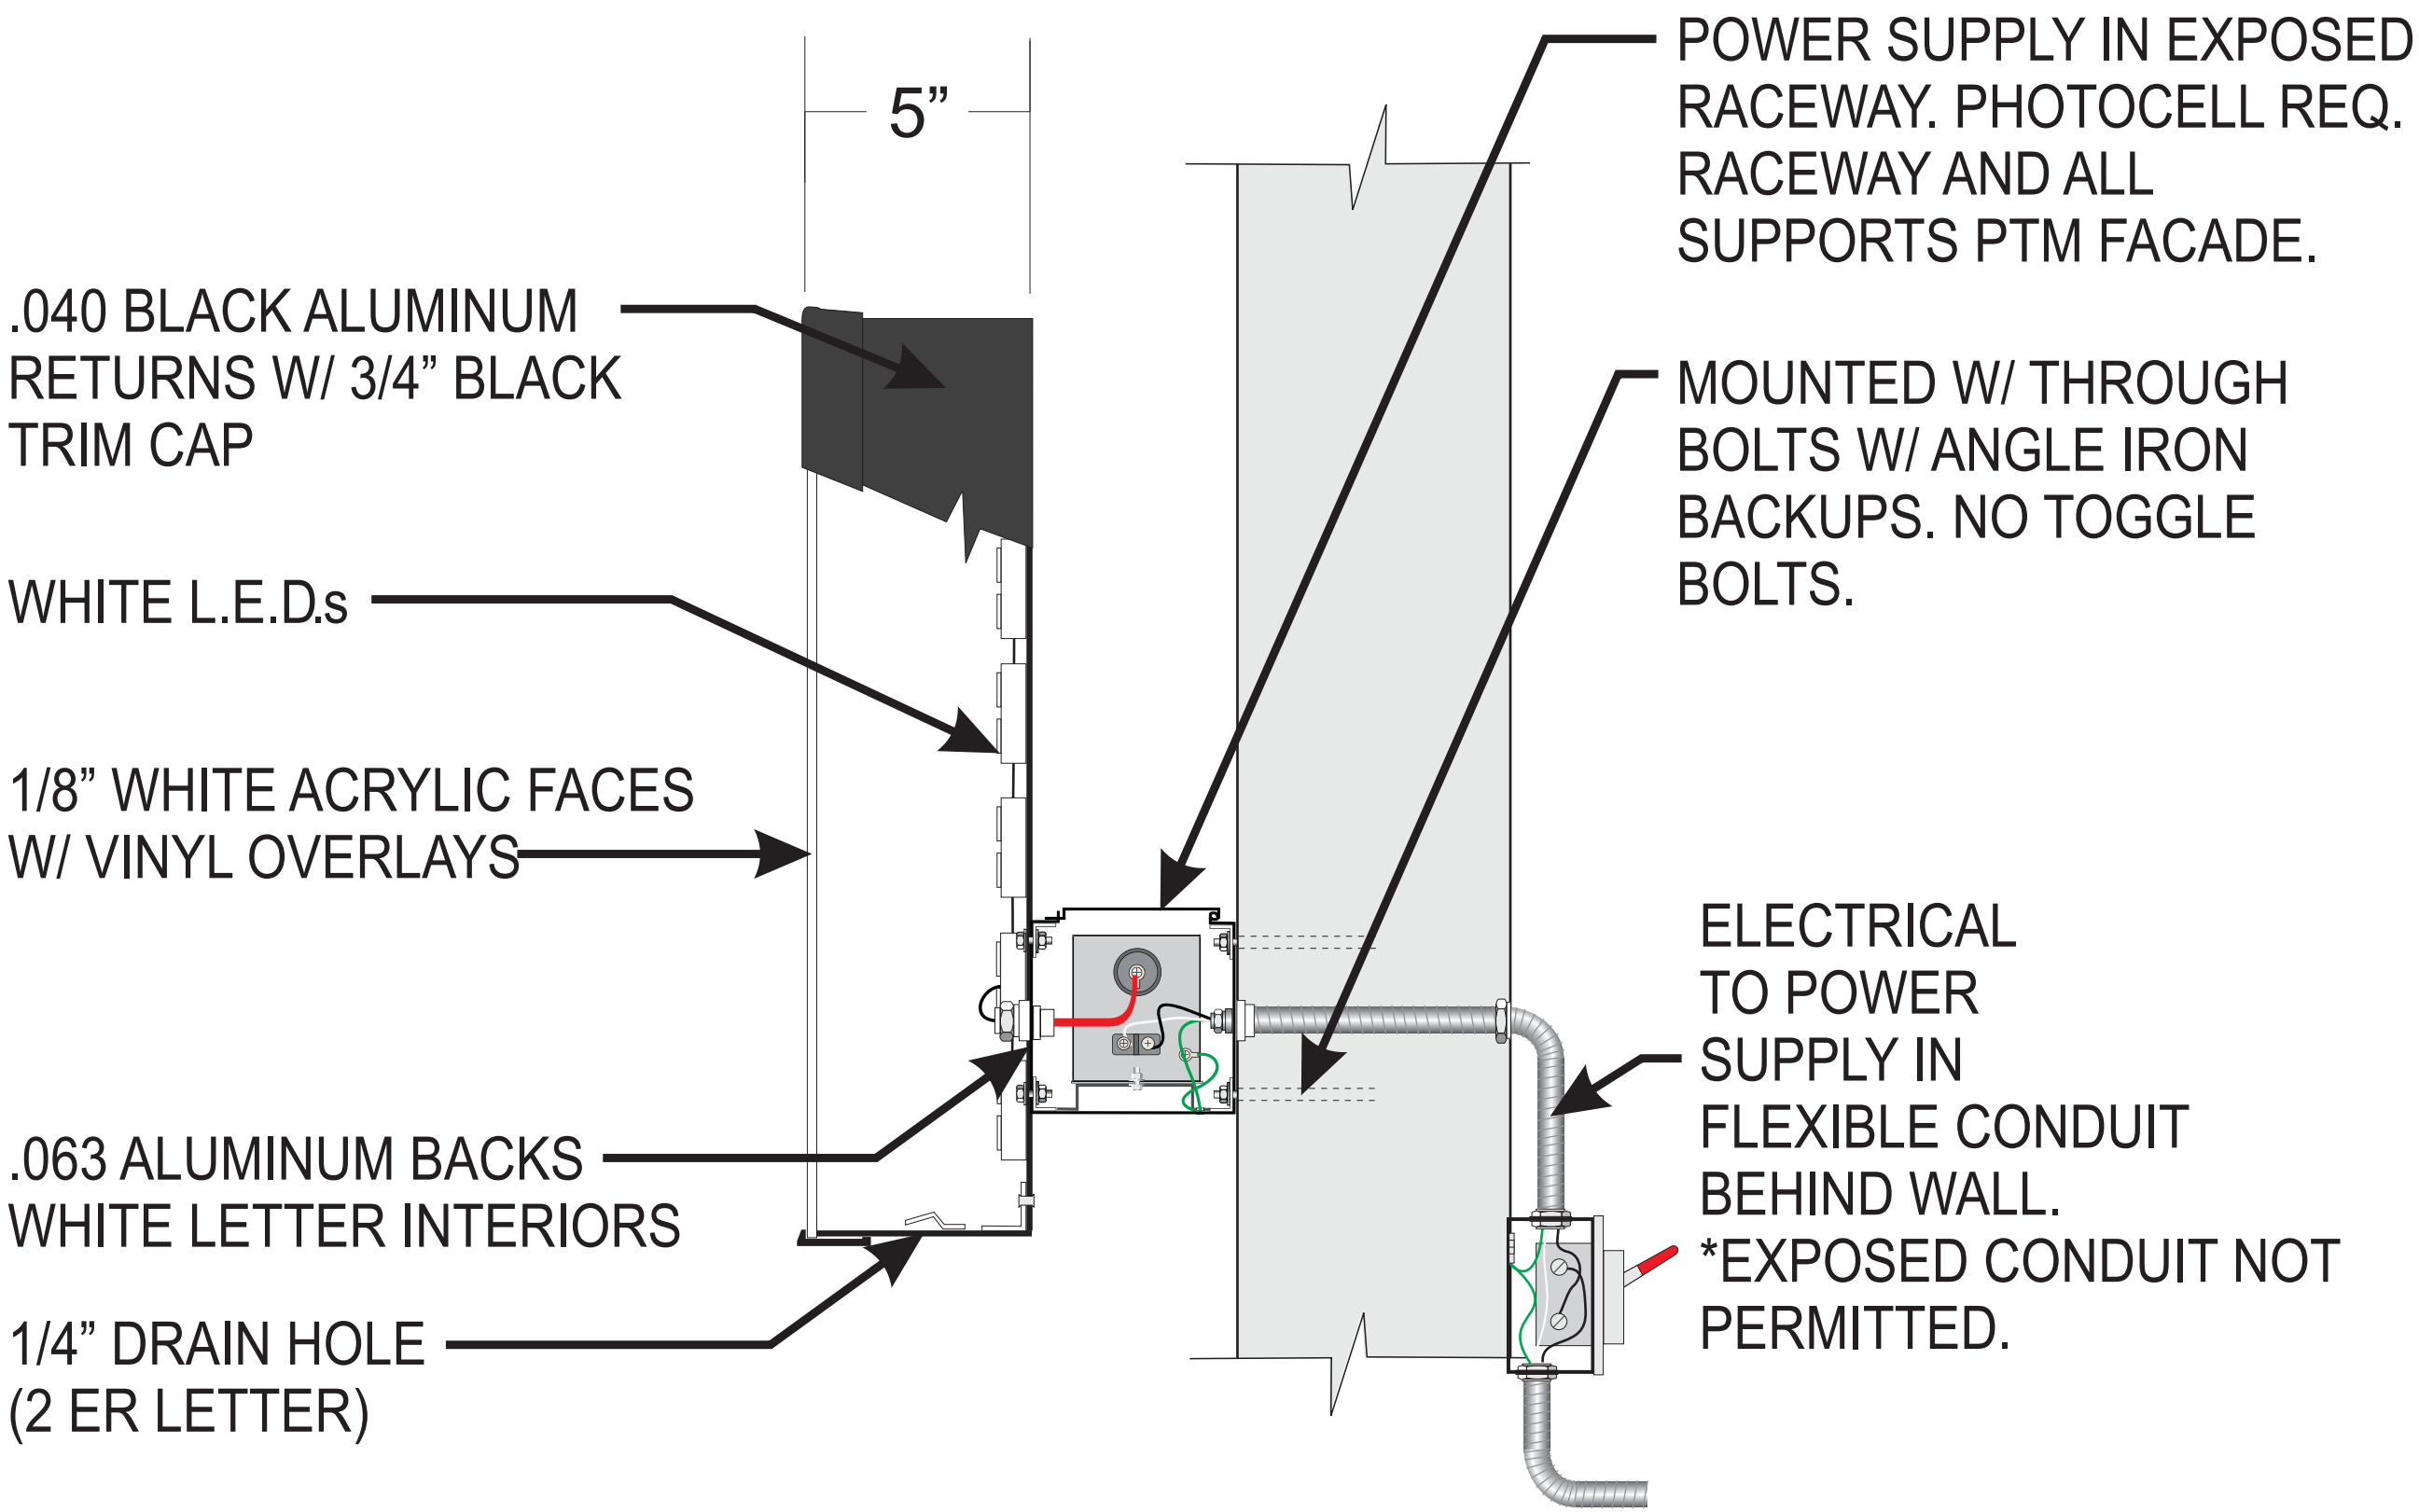

Bruster's



Awning and Sign
Contractors

340 Hoosier Drive Angola, IN 46703



PHONE: (888)665-1521

This is an original unpublished drawing created by Awning & Sign Contractors. It is submitted for your exclusive use, in connection with a project being planned. It is not to be shown to anyone outside your organization, nor is it to be used, reproduced, copied or exhibited in any fashion. This drawing is the property of Awning & Sign Contractors.

REVISIONS

LOCATION
Vienna VA

DRAWN BY: RD	SCALE: AS NOTED
DRAWN: 09.14.21	SALES: CE
DWG#:	
JOB#: 110339	SHT #: 3

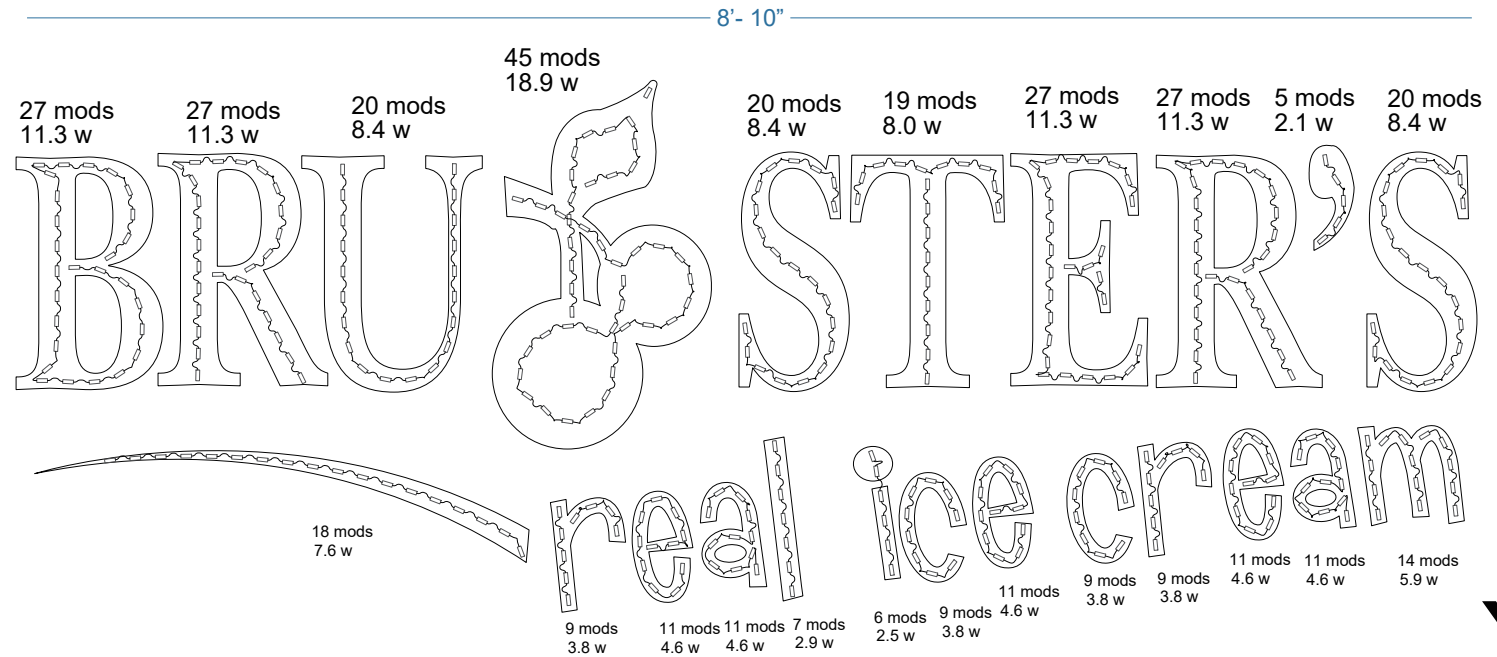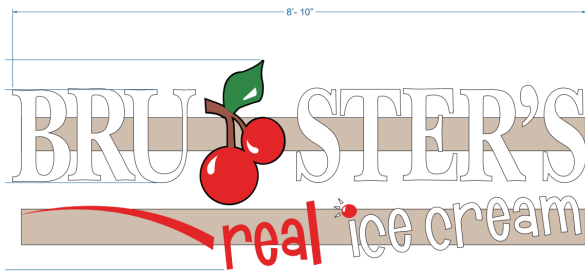



X2

Each Sign 10444 Lumens
Each mod is 28 lumens

SELECTION CRITERIA		LED Modules	Project: _____ Date: 07/19/2022 Approved By: _____ QISPS1001#2 G2G-QIS-60W-12VDC (V2): 6pcs
Code	M3003		
Modules Type	Micro 3000K		
Total Quantity	746 [PCS]		
Total Power Consumption	313.4 [Watts]		
Power Supplies 60w 12v	6 [PCS]		
MOUNTING BRACKETS	[PCS]		

ATTENTION:
 QUANTITIES SHOWN BELOW ARE QUANTITIES NEEDED FOR THE JOB.
 THIS NUMBER MAY NOT REFLECT QUANTITIES SOLD PER PACKAGE.
 ALL PRODUCTS MUST BE SOLD BY PACKAGE QUANTITIES.
 (exception : If job is being cut and sealed by G2G the quote will reflect quantities being used)

Power Wiring Overview

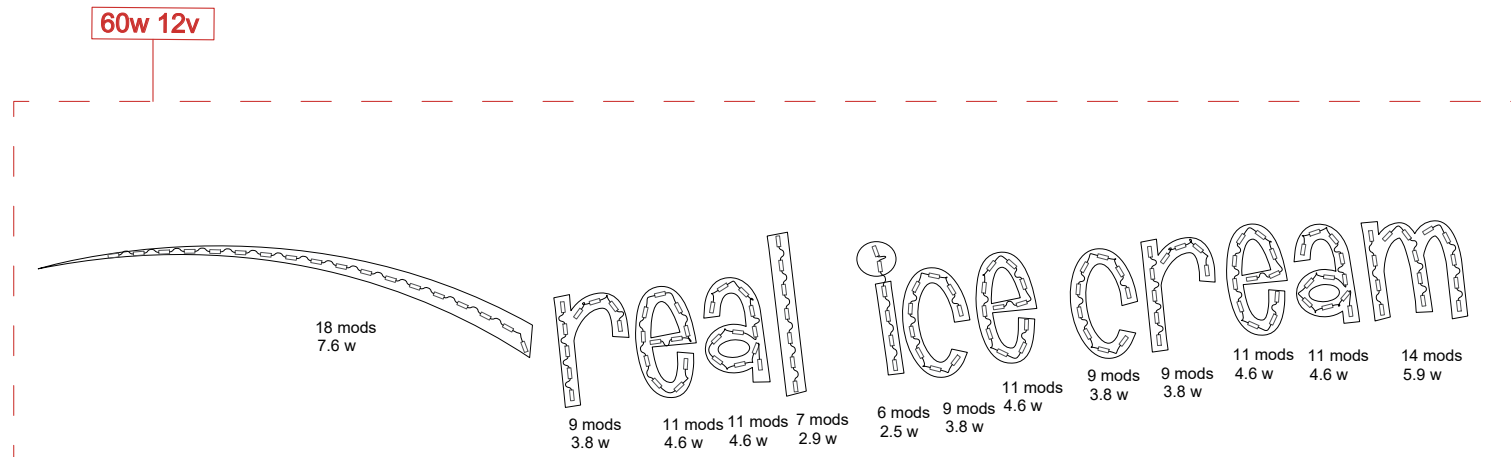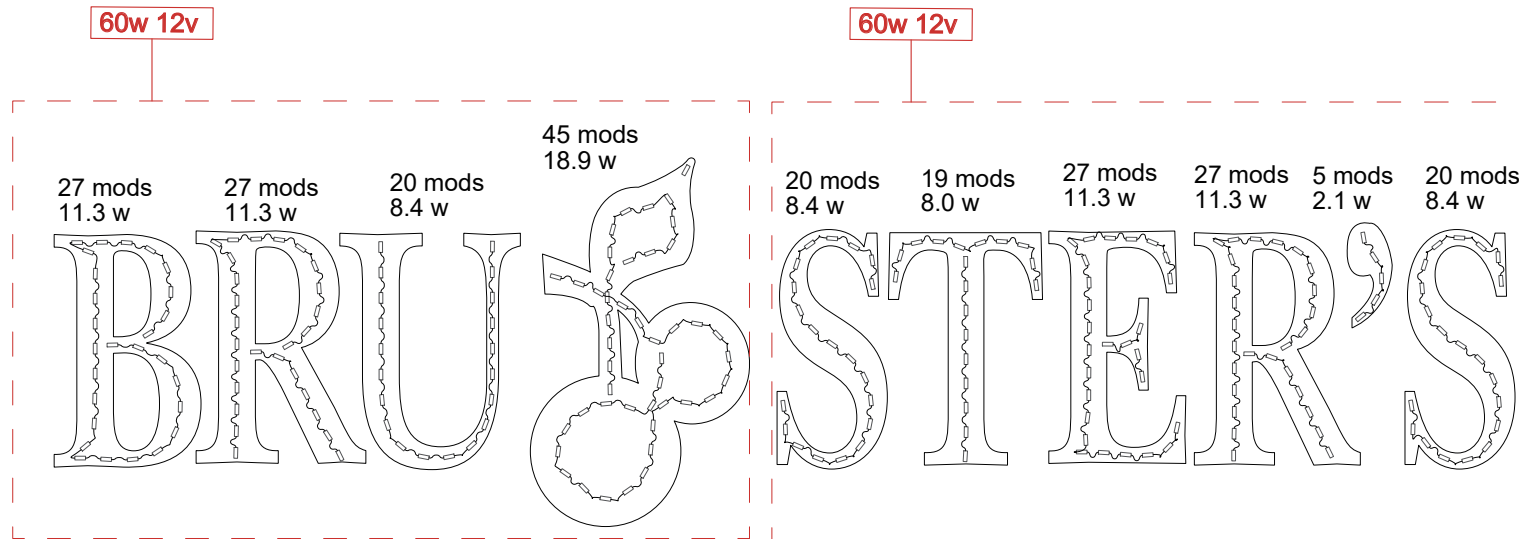

X2