


Illuminated LED Channel Letter Sign Type: Outdoor Use

SIGN DETAIL

STORE FRONTAGE = 18'
TOTAL SQ.FT. = 13.75 sq.ft.
SCALE: 3/4" = 1'-0"

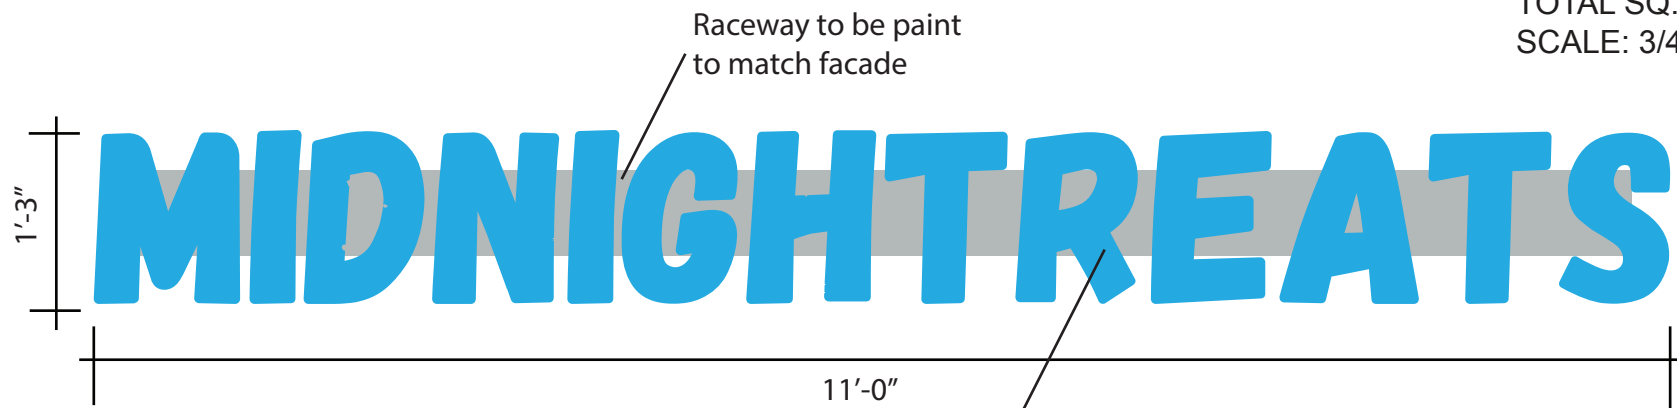


Store Front 18'-0"

Translucent film over acrylic face
3M 3630-147

12'-0" From ground to bottom of the sign

SIGN SPECS (materials & mounting details)

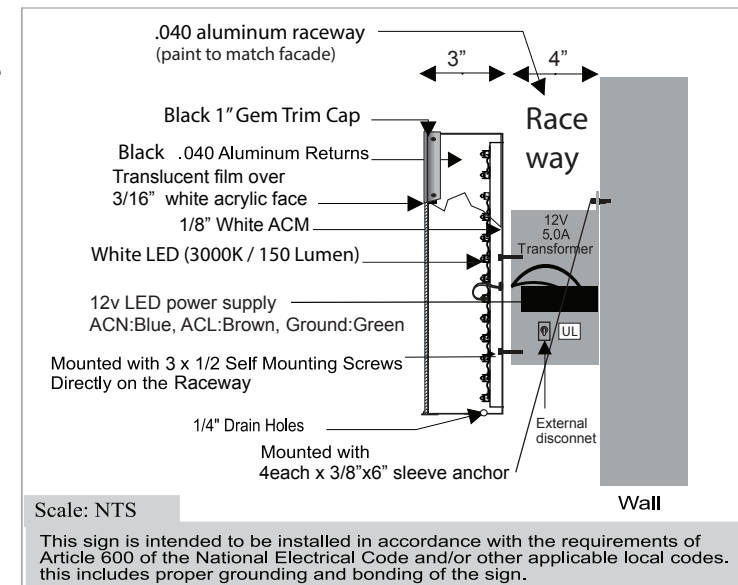

NOTE: PRINTED COLORS ARE NOT AN EXACT MATCH FOR MATERIAL COLORS

Creation Sign LLC.

7364 McWhorter Pl.
Annandale VA 22003
703-622-5958

This is an original design submitted by Creation Sign LLC for your personal use. It is not to be shown to anyone outside your firm, nor is it to be used, copied reproduced, or exhibited to anyone. All or any part of this design (except registered trademarks) remain the property of Creation Sign LLC.

DRAWING # 221101MT-SI

CLIENT: Midnighttreats

167 Glyndon St.
Vienna VA 22180