

SIZE : 8"



Sewer Map

- | | |
|---|--------------------------------|
|  | Parcels Outside TOV Sewer Area |
|  | Parcels Inside TOV Sewer Area |
|  | Vienna Sewer Boundary |
|  | Easement |
|  | Hydrology Polygon |
|  | Vienna 11x17 Index Grid |
|  | Fairfax County Tax Grid |


- Manhole
-  Meter Station
-  Plug
- Fairfax County Manhole

-  Sewer Line
 Fairfax County Sewer Line
 Utility Line
 Hydrology
 Railroad



1 inch equals 200 Feet


This scale is only valid on 11 x 17 sheet

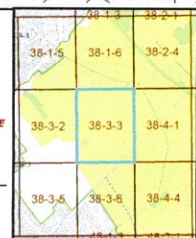

38-3-3

Print Date: Nov 15, 2006
Utility Revision #: 1

LOCATION # 2

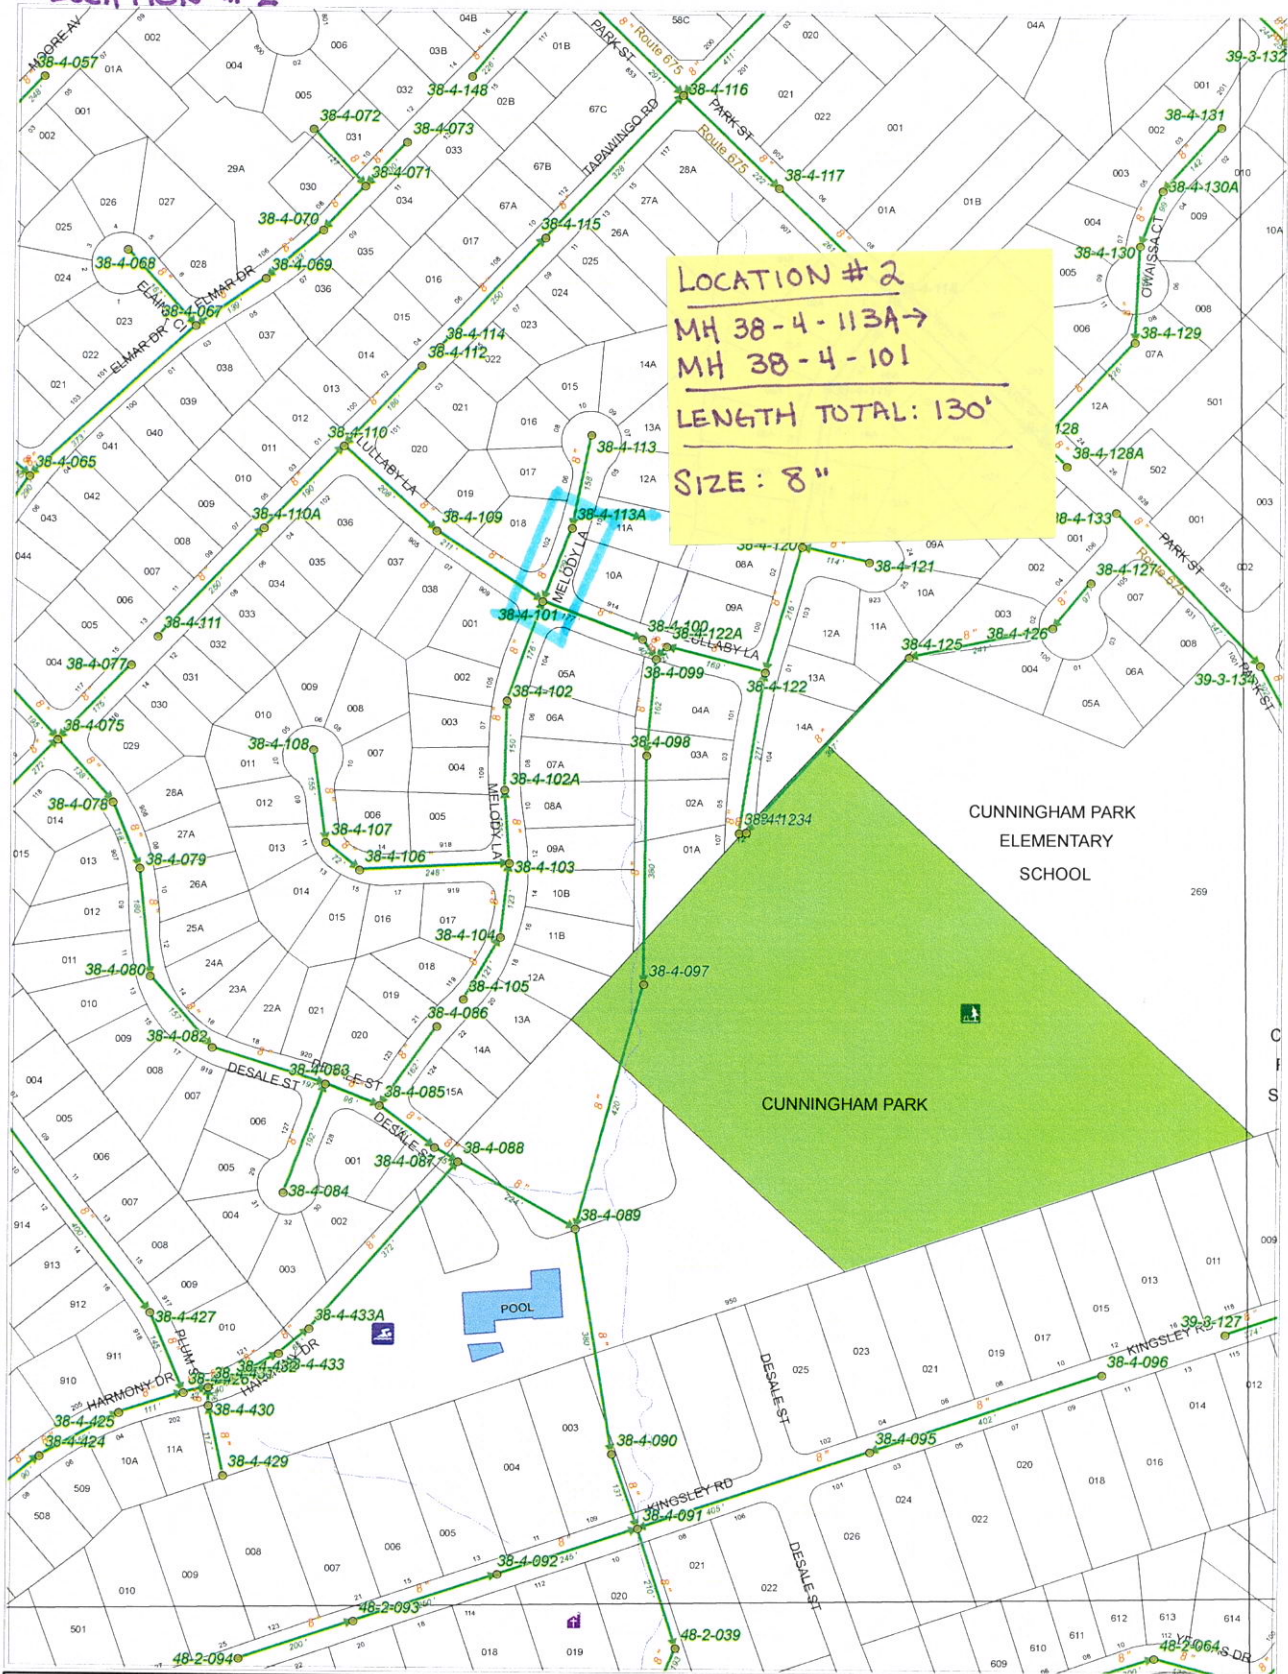


Town of Vienna
Public Works
Sewer Map

- Parcels Outside TOV Sewer Area
- Parcels Inside TOV Sewer Area
- Vienna Sewer Boundary
- Easement
- Hydrology Polygon
- Vienna 11x17 Index Grid
- Fairfax County Tax Grid

- Manhole
- Meter Station
- Plug
- Fairfax County Manhole

- Sewer Line
- Fairfax County Sewer Line
- Utility Line
- Hydrology
- Railroad

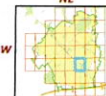

1 inch equals 200 Feet
150 100 0 100 200 feet
This scale is only valid on 11 x 17 sheet.




38-2-5	38-3-6	39-1-4
38-4-2	38-4-3	39-3-1
38-4-5	38-4-6	39-3-4
48-2-2	48-2-3	49-1-1
48-2-5	48-2-6	49-1-4

38-4-6

Print Date: Nov 15, 2006
Utility Revision #: 1

LOCATION #3

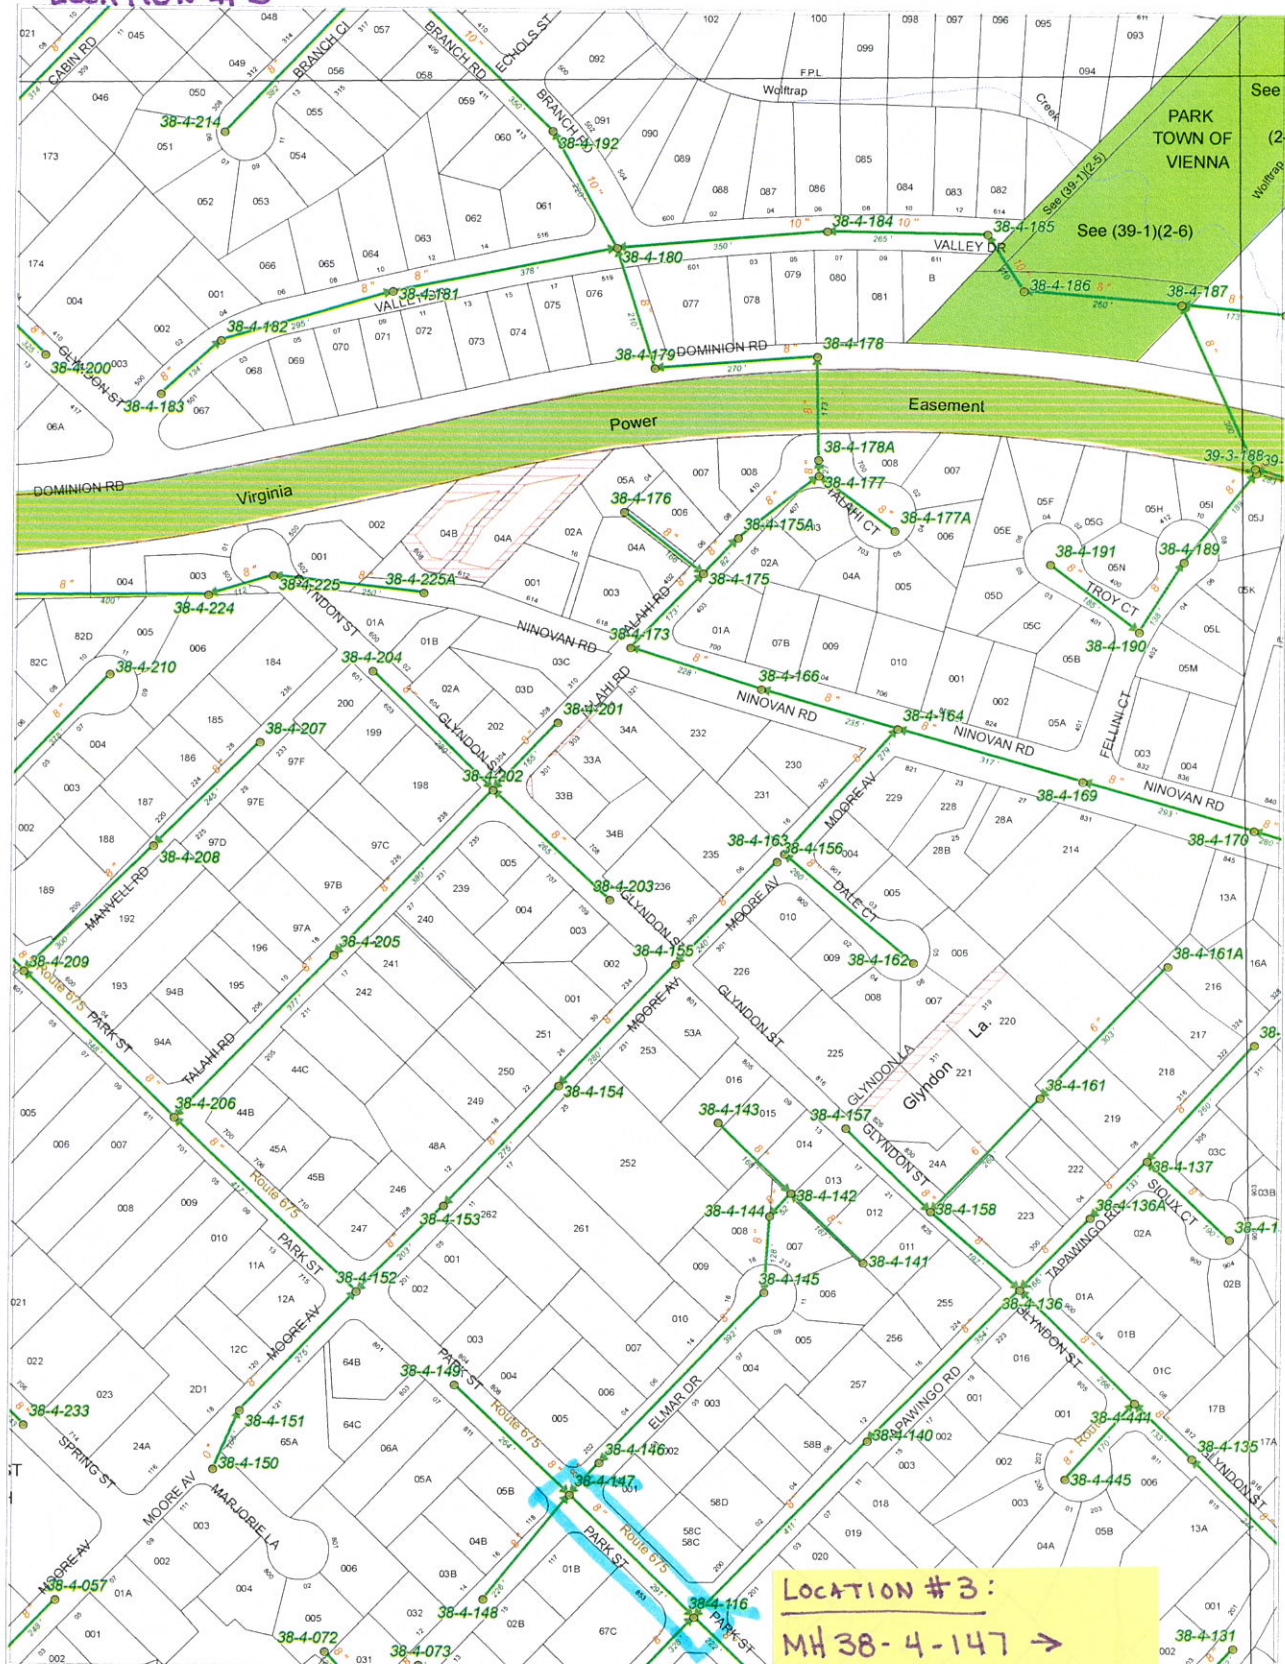

Town of Vienna
Public Works
Sewer Map

- Parcels Outside TOV Sewer Area
- Parcels Inside TOV Sewer Area
- Vienna Sewer Boundary
- Easement
- Hydrology Polygon
- Vienna 11x17 Index Grid
- Fairfax County Tax Grid
- Manhole
- Meter Station
- Plug
- Fairfax County Manhole

38-4-3


Print Date: Nov 15, 2006
Utility Revision #: 1

1 inch equals 200 Feet
This scale is only valid on 11 x 17 sheet




38-4-3	38-4-4
38-4-5	38-4-6
38-4-7	38-4-8
38-4-99	38-4-100

LOCATION # 4 / LOCATION # 5

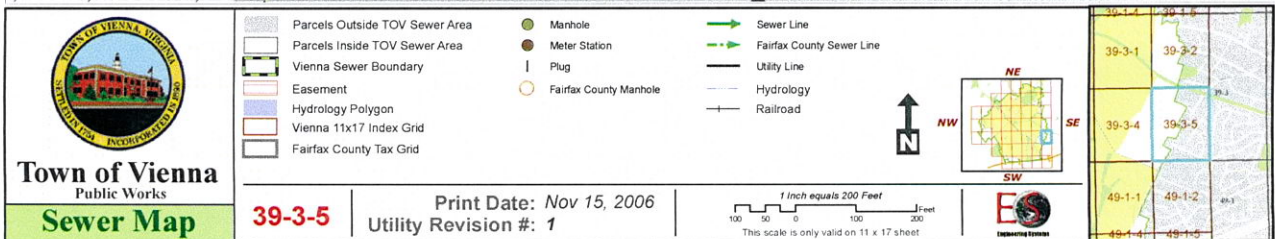

LOCATION # 4 CONT.

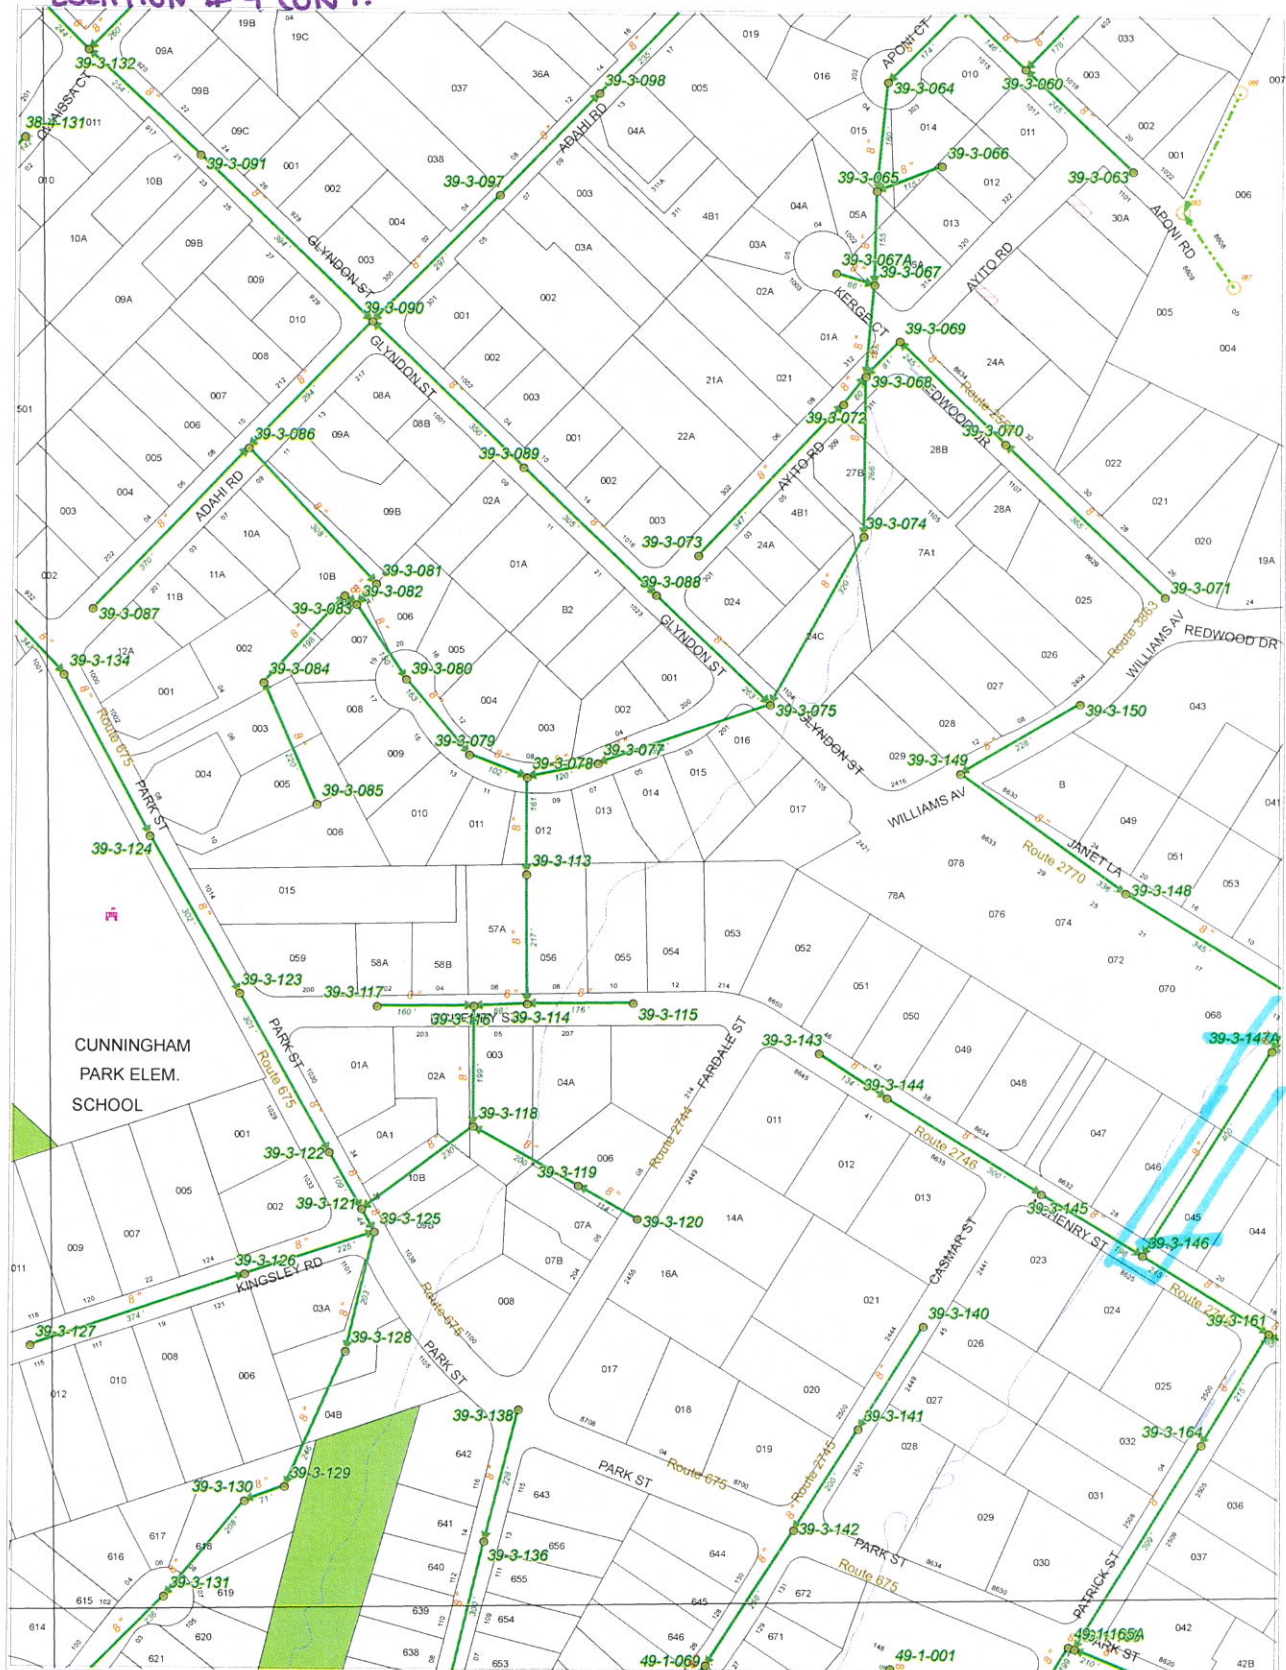


Town of Vienna
Public Works
Sewer Map

- Parcels Outside TOV Sewer Area
- Parcels Inside TOV Sewer Area
- Vienna Sewer Boundary
- Easement
- Hydrology Polygon
- Vienna 11x17 Index Grid
- Fairfax County Tax Grid
- Manhole
- Meter Station
- Plug
- Fairfax County Manhole
- Sewer Line
- Fairfax County Sewer Line
- Utility Line
- Hydrology
- Railroad


39-3-4

Print Date: Nov 15, 2006
Utility Revision #: 1

1 inch equals 200 Feet
This scale is only valid on 11 x 17 sheet

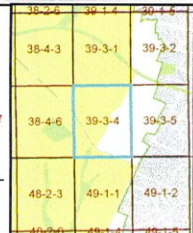


LOCATION # 6

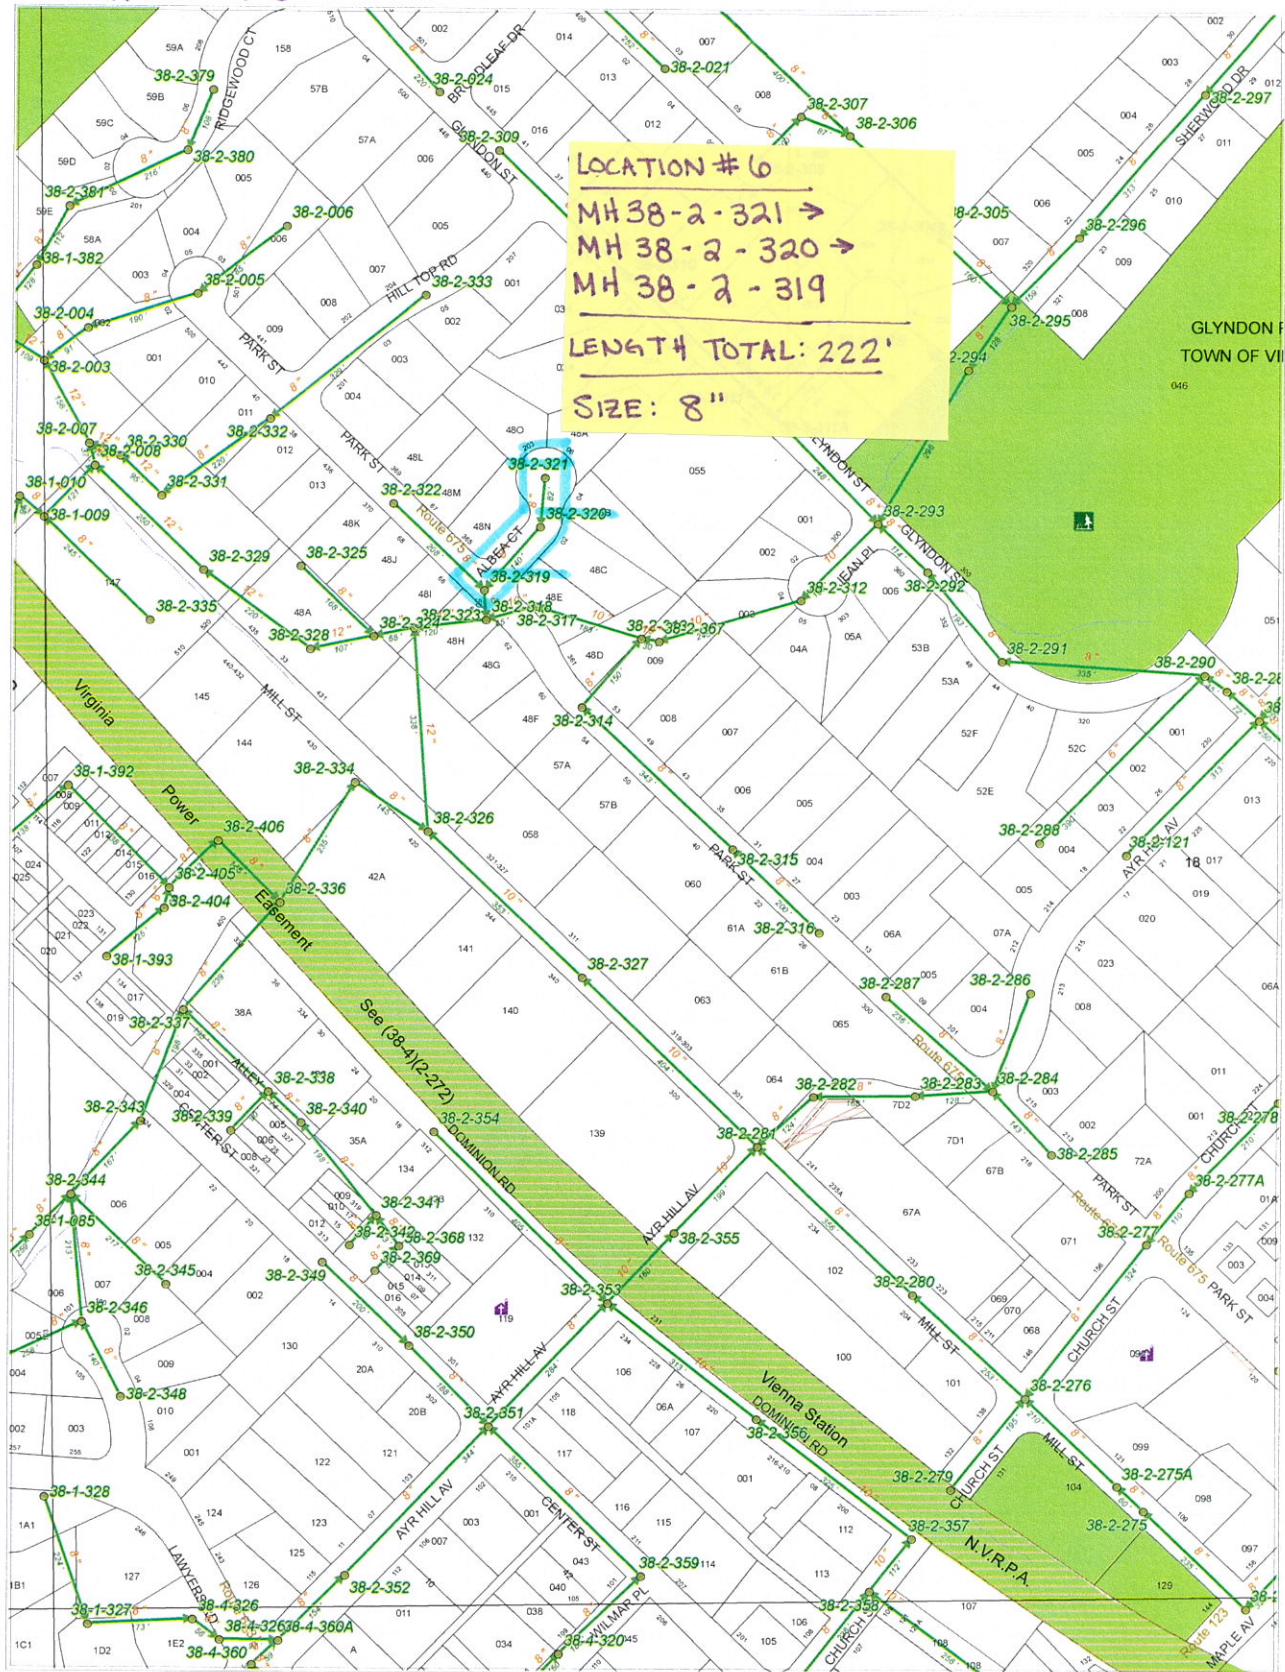


Town of Vienna
Public Works
Sewer Map

- Parcels Outside TOV Sewer Area
- Parcels Inside TOV Sewer Area
- Vienna Sewer Boundary
- Easement
- Hydrology Polygon
- Vienna 11x17 Index Grid
- Fairfax County Tax Grid
- Manhole
- Meter Station
- Plug
- Fairfax County Manhole

- Sewer Line
- Fairfax County Sewer Line
- Utility Line
- Hydrology
- Railroad

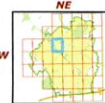

1 inch equals 200 Feet
0 50 100 150 200 Feet
This scale is only valid on 11 x 17 sheet

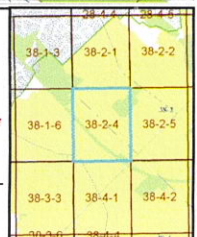


38-2-4

Print Date: Nov 15, 2006
Utility Revision #: 1



-

Print Date: Nov 15, 2006
Utility Revision #: 1

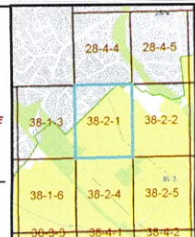



- Parcels Outside TOV Sewer Area
- Parcels Inside TOV Sewer Area
- Vienna Sewer Boundary
- Easement
- Hydrology Polygon
- Vienna 11x17 Index Grid
- Fairfax County Tax Grid

- Manhole
- Meter Station
- Plug
- Fairfax County Manhole

- Sewer Line
- Fairfax County Sewer Line
- Utility Line
- Hydrology
- Railroad



38-4-1

Print Date: Nov 15, 2006
 Utility Revision #: 1

1 inch equals 200 Feet
 This scale is only valid on 11 x 17 sheet

