

**BODY COMPARTMENTATION**  
**CURBSIDE**

HOTSTICK SHELF EXTENDING THROUGH TOP OF COMPARTMENTS

**1ST VERTICAL**

- DRAWER KIT CONSISTING OF THREE (3) 6" HIGH DRAWERS  
W/ MODULAR EGG CRATE STYLE DIVIDERS ON 2" CENTERS

**2ND VERTICAL**

- ADJUSTABLE SHELF W/ REMOVABLE DIVIDERS ON 4" CENTERS

**HORIZONTAL**


- VENTED FOR INVERTER

**REAR VERTICAL**

- LOCKING SWIVEL HOOKS  
ON A FIXED RAIL (1-2-1)

**INTERIOR**

- TWO (2) FULL LENGTH  
STATIONARY SHELVES

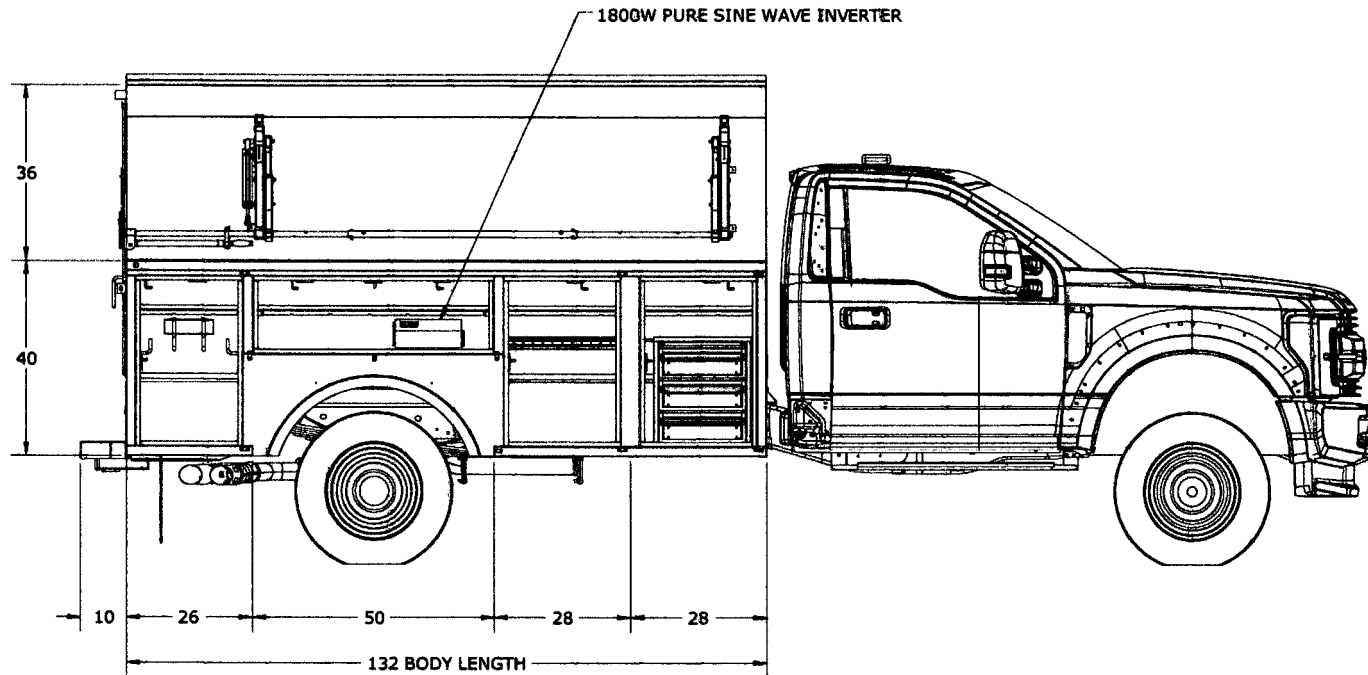

UNIT: **EB5-132D**

SUBBASE HEIGHT: **-**

BODY CROSSMEMBERS: **5"**

FLATBED CROSSMEMBERS: **-**

CHASSIS MAKER: **FORD**

CHASSIS MODEL: **F450**

CHASSIS YEAR: **2017**

**APPROVAL/PRINT STAMP**

- ☐ APPROVED  
☐ APPROVED AS NOTED  
☐ NOT APPROVED, CHANGE AS NOTED.  
RESUBMIT FOR APPROVAL.

NOTE: ANY CHANGES MAY AFFECT PRICE

RETURN OF APPROVAL PRINT REQ'D BY: **-**

BY: \_\_\_\_\_ DATE: \_\_\_\_\_

RUN NO.: 1038986

NOTES: DO NOT SCALE THIS PRINT. REMOVE ALL BURRS & SHARP  
EDGES. ALL DIMENSIONS ARE IN INCHES.  
CAD SOFTWARE: SOLIDWORKS.

**CONFIDENTIAL**  
THIS DRAWING AND ITS CONTENTS ARE THE PROPRIETARY AND  
CONFIDENTIAL INFORMATION OF ATEC INDUSTRIES, INC., AND ARE  
NOT TO BE REPRODUCED, COPIED, OR PUBLICLY DISCLOSED. IF THIS  
DRAWING IS PROVIDED TO A SOMEONE OUTSIDE ATEC, IT IS DONE  
SO FOR THE LIMITED PURPOSE OF ASSISTING THAT RECIPIENT WITH A  
TECHNICAL OR PRODUCT ISSUE. IN RECEIVING THIS DRAWING, THE  
RECIPIENT AGREES TO MAINTAIN IT IN CONFIDENCE AND NOT TO  
USE IT BEYOND THE PURPOSE PREVIOUSLY STATED. RECIPIENT  
AGREES NOT TO REPRODUCE, COPY, OR PUBLICLY DISCLOSE THIS  
DRAWING AND ITS CONTENTS.

DRAWN BY	NAME	DATE	SHEET
R GILLAND		11/2/2017	2 OF 8



Atec Industries, Inc.  
210 Inverness Center Drive  
Birmingham, AL 35242

SCALE	SHEET	NUMBER	REV
1:25	2	990496923	B

**BODY COMPARTMENTATION**  
**STREETSIDE**

**1ST VERTICAL**

- ADJUSTABLE SHELF W/ REMOVABLE DIVIDERS ON 4" CENTERS

**2ND VERTICAL**

- ADJUSTABLE SHELF W/ REMOVABLE DIVIDERS ON 4" CENTERS

**HORIZONTAL**


- ADJUSTABLE SHELF W/ REMOVABLE DIVIDERS ON 4" CENTERS

**REAR VERTICAL**

- LOCKING SWIVEL HOOKS ON A FIXED RAIL (2-2-2)

**INTERIOR**

- TWO (2) FULL LENGTH STATIONARY SHELVES

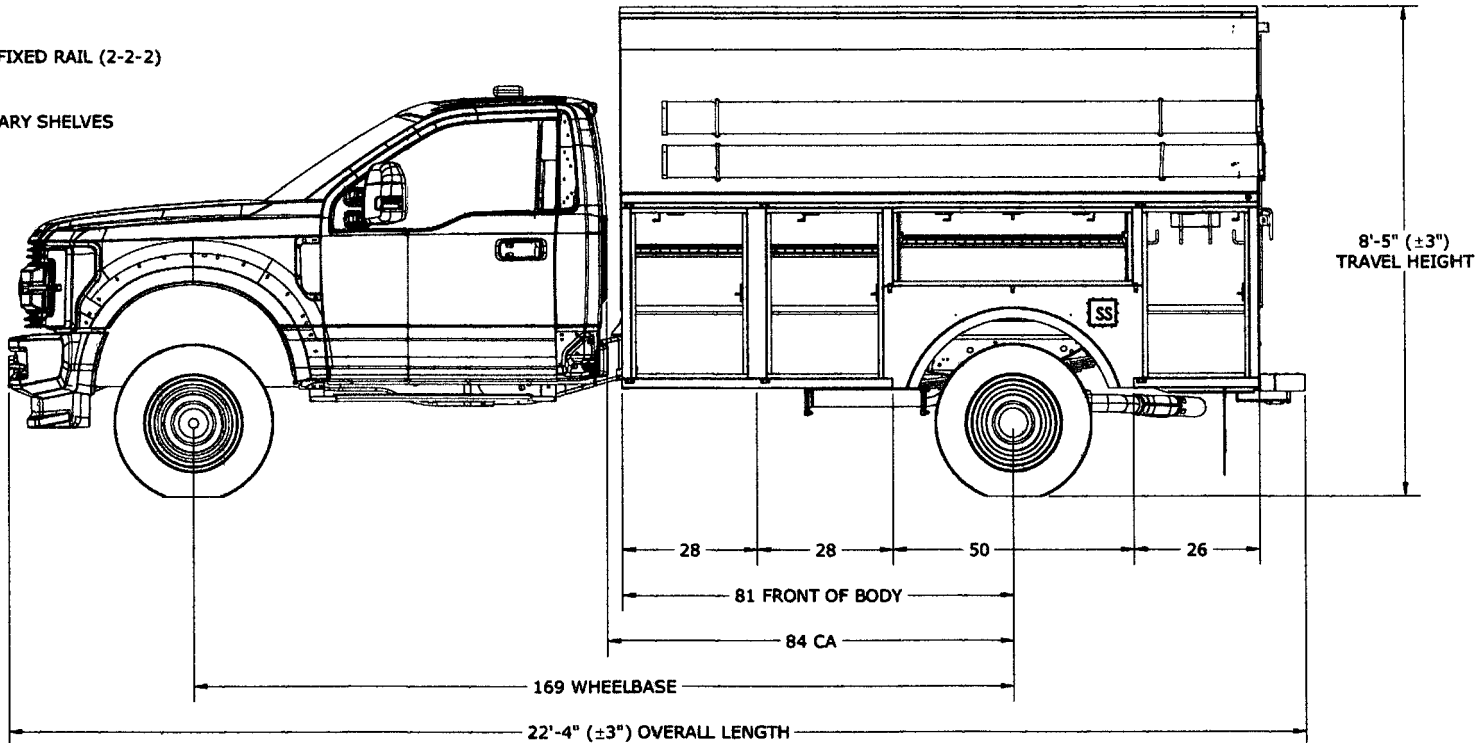

**REVISIONS**

REV	DESCRIPTION	DATE	DRAWN ORG EC #
A	RELEASED	-	-
B	UPDATED SALES DRAWING FOR PAM	11/20/2017	R. GILLAND

UNIT: EB5-132D

SUBBASE HEIGHT: -

BODY CROSSMEMBERS: 5"

FLATBED CROSSMEMBERS: -

CHASSIS MAKER: FORD

CHASSIS MODEL: F450

CHASSIS YEAR: 2017

**APPROVAL PRINT STAMP**

- ☐ APPROVED  
☐ APPROVED AS NOTED  
☐ NOT APPROVED, CHANGE AS NOTED, RESUBMIT FOR APPROVAL.

NOTE: ANY CHANGES MAY AFFECT PRICE

RETURN OF APPROVAL PRINT REQ'D BY: -

BY: \_\_\_\_\_ DATE: \_\_\_\_\_

RUN NO.: 1038986

NOTES: DO NOT SCALE THIS PRINT. REMOVE ALL BURRS & SHARP EDGES. ALL DIMENSIONS ARE IN INCHES. CAD SOFTWARE: SOLIDWORKS.


**CONFIDENTIAL**  
THIS DRAWING AND ITS CONTENTS ARE THE PROPRIETARY AND CONFIDENTIAL INFORMATION OF ALTEC INDUSTRIES, INC., AND ARE NOT TO BE REPRODUCED, COPIED, OR PUBLICLY DISCLOSED. IF THIS DRAWING IS PROVIDED TO A SOMEONE OUTSIDE ALTEC, IT IS DONE SO FOR THE LIMITED PURPOSE OF ASSISTING THAT RECIPIENT WITH A TECHNICAL OR PRODUCT ISSUE. IN RECEIVING THIS DRAWING, THE RECIPIENT AGREES TO MAINTAIN IT IN CONFIDENCE AND NOT TO USE IT BEYOND THE PURPOSE PREVIOUSLY STATED. RECIPIENT AGREES NOT TO REPRODUCE, COPY, OR PUBLICLY DISCLOSE THIS DRAWING AND ITS CONTENTS.

DRAWN BY	NAME	DATE	SHEET
8 GILLAND		11/20/2017	1 OF 8






Altec Industries, Inc.  
210 Inverness Center Drive  
Birmingham, AL 35242

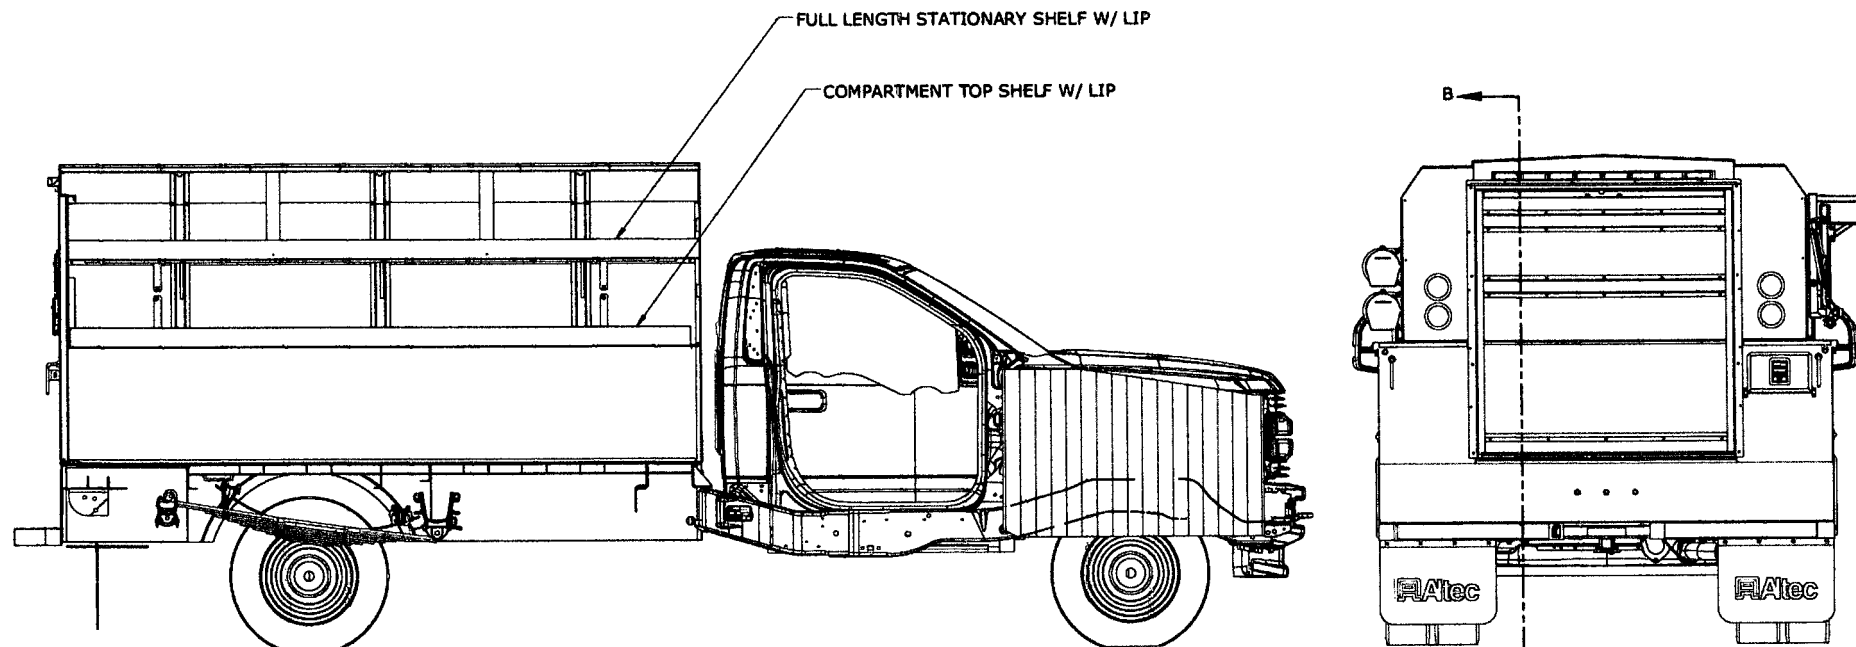FILE	SALES DRAWING	SCALE	SZ	NUMBER	REV
EB5-132D		1:25	2	990496923	B



SECTION B-B

UNIT: <u>EB5-132D</u> SUBBASE HEIGHT: <u>-</u> BODY CROSSMEMBERS: <u>5"</u> FLATBED CROSSMEMBERS: <u>-</u> CHASSIS MAKER: <u>FORD</u> CHASSIS MODEL: <u>F450</u> CHASSIS YEAR: <u>2017</u>	APPROVAL/PRINT STAMP <input type="checkbox"/> APPROVED <input type="checkbox"/> APPROVED AS NOTED <input type="checkbox"/> NOT APPROVED, CHANGE AS NOTED, RESUBMIT FOR APPROVAL. NOTE: ANY CHANGES MAY AFFECT PRICE RETURN OF APPROVAL PRINT REQ'D BY: <u>-</u> BY: _____ DATE: _____	RUN NO.: 1038986 NOTES: DO NOT SCALE THIS PRINT. REMOVE ALL BURRS & SHARP EDGES. ALL DIMENSIONS ARE IN INCHES. CAD SOFTWARE: SOLIDWORKS.	CONFIDENTIAL: THIS DRAWING AND ITS CONTENTS ARE THE PROPRIETARY AND CONFIDENTIAL INFORMATION OF ALTEC INDUSTRIES, INC., AND ARE NOT TO BE REPRODUCED, COPIED, OR PUBLICLY DISCLOSED. IF THIS DRAWING IS PROVIDED TO A SOMEONE OUTSIDE ALTEC, IT IS DONE SO FOR THE LIMITED PURPOSE OF ASSISTING THAT RECIPIENT WITH A TECHNICAL OR PRODUCT ISSUE. IN RECEIVING THIS DRAWING, THE RECIPIENT AGREES TO MAINTAIN IT IN CONFIDENCE AND NOT TO USE IT BEYOND THE PURPOSE PREVIOUSLY STATED. RECIPIENT AGREES NOT TO REPRODUCE, COPY, OR PUBLICLY DISCLOSE THIS DRAWING AND ITS CONTENTS. <table border="1"> <thead> <tr> <th>NAME</th> <th>DATE</th> <th>SHEET</th> </tr> </thead> <tbody> <tr> <td>DRAWN BY: R. GILLAND</td> <td>11/27/17</td> <td>10 OF 10</td> </tr> <tr> <td>CHECKED BY:</td> <td></td> <td></td> </tr> </tbody> </table>	NAME	DATE	SHEET	DRAWN BY: R. GILLAND	11/27/17	10 OF 10	CHECKED BY:			<table border="1"> <tr> <td colspan="2" rowspan="2">          Altec Industries, Inc.          210 Inverness Center Drive          Birmingham, AL 35242       </td> <td colspan="2">         TITLE: SALES DRAWING          EB5-132D       </td> </tr> <tr> <td>SCALE: 1:25</td> <td>SHEET: 2</td> <td>NUMBER: 990496923</td> <td>REV: B</td> </tr> </table>	 Altec Industries, Inc. 210 Inverness Center Drive Birmingham, AL 35242		TITLE: SALES DRAWING EB5-132D		SCALE: 1:25	SHEET: 2	NUMBER: 990496923	REV: B
NAME	DATE	SHEET																			
DRAWN BY: R. GILLAND	11/27/17	10 OF 10																			
CHECKED BY:																					
 Altec Industries, Inc. 210 Inverness Center Drive Birmingham, AL 35242		TITLE: SALES DRAWING EB5-132D																			
		SCALE: 1:25	SHEET: 2	NUMBER: 990496923	REV: B																