

A1


Front View

Scale: 1 1/2" = 1'-0"

A2

Side View

Scale: 1 1/2" = 1'-0"

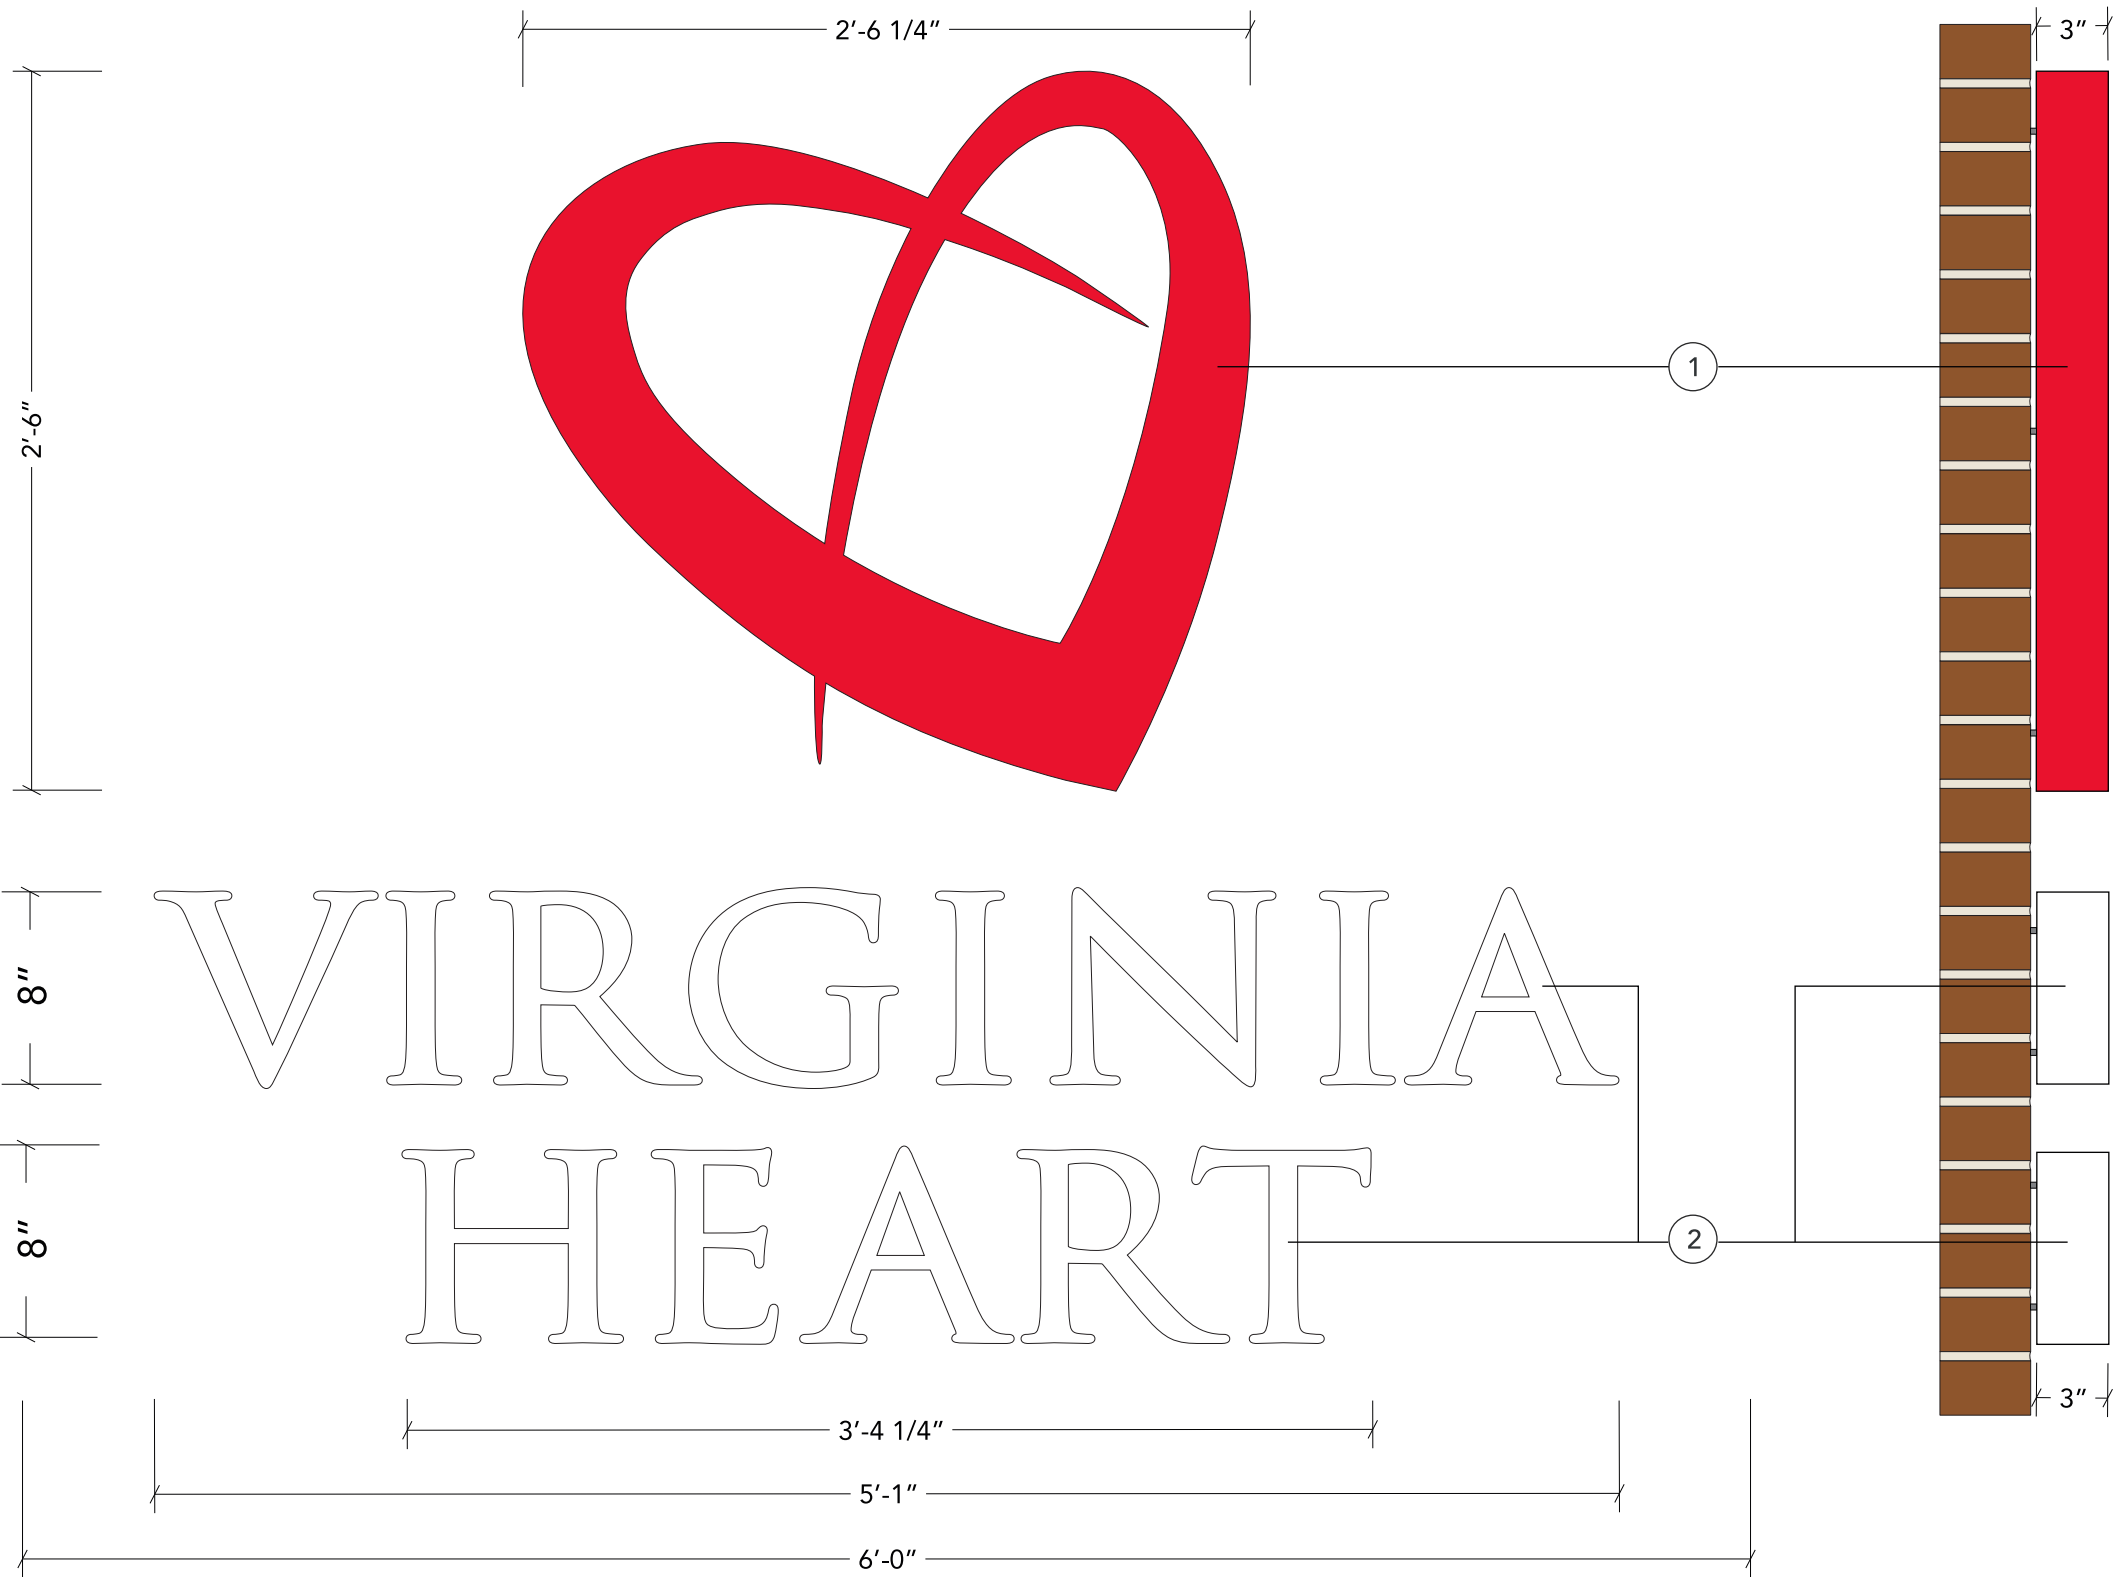

NON-ILLUMINATED CHANNEL LETTERS

A

QTY: (1X) SINGLE-FACED

SPECIFICATIONS


1. NON-ILLUMINATED CHANNEL LOGO
 - 3" deep fabricated stainless steel channel letter
 - Logo painted P1
2. NON-ILLUMINATED CHANNEL LETTERS
 - 3" deep fabricated stainless steel channel letter
 - Letters painted P2

INSTALLATION

- Channel logo and letters to be mounted directly to wall by using jacknuts on the inside of letter and 1/4" nuts on outside of letter (as a spacer between the aluminum letter backer and the brick wall)

Section Detail

Scale: 1 1/2" = 1'-0"

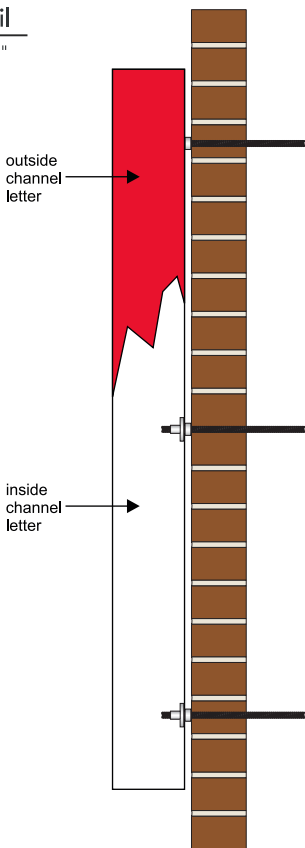

COLORS & FINISHES

P1. PANTONE 185 C



P2. WHITE



401 Hampton Park Boulevard
Capitol Heights, MD, 20743
phone 240.765.1400
fax 240.765.1401
www.artdisplayco.com

PROJECT Exterior Channel Letters
CLIENT Virginia Heart
ADDRESS 130 Park Street, 1st Floor, Vienna VA
DRAWING FILE 0109-03KC - Virginia Heart - Exterior Channel Letters

DESIGNER Kareesa Clarke
REPRESENTATIVE Dominic Young
DRAWING TYPE CONCEPT

REVISIONS	
1 12/19/17 KC	6 0/00/00 KC
2 01/29/18 KC	7 0/00/00 KC
3 02/01/18 KC	8 0/00/00 KC
4 0/00/00 KC	9 0/00/00 KC
5 0/00/00 KC	10 0/00/00 KC

APPROVED BY:
CLIENT _____
SALES & PM _____
PRODUCTION _____
MEASUREMENTS PER:
FIELD CHECK _____

NOTES:
Designs and sketches are sole property of Art Display Company and may not be used or reproduced without permission. Sketch colors are limited by printing technology and may not reflect the exact colors of the finished product. Signs shown on photos may not represent actual size and proportion to building.
Ⓛ ALL Electrical components are to be UL approved
All electrical components are intended to be installed in accordance with the requirements of article 600 of the national electrical code and/or other applicable local codes, including proper grounding and bonding of the entire sign. **ALL REQUIRED ELECTRICAL SERVICE TO SIGN LOCATION BY OTHERS**



401 Hampton Park Boulevard
Capitol Heights, MD, 20743
phone 240.765.1400
fax 240.765.1401
www.artdisplayco.com

PROJECT Exterior Channel Letters
CLIENT Virginia Heart
ADDRESS 130 Park Street, 1st Floor, Vienna VA
DRAWING FILE 0109-03KC - Virginia Heart - Exterior Channel Letters

DESIGNER Kareesa Clarke
REPRESENTATIVE Dominic Young
DRAWING TYPE **CONCEPT**

REVISIONS	
1 12/19/17 KC	6 0/00/00 KC
2 01/29/18 KC	7 0/00/00 KC
3 02/01/18 KC	8 0/00/00 KC
4 0/00/00 KC	9 0/00/00 KC
5 0/00/00 KC	10 0/00/00 KC

APPROVED BY:
CLIENT _____
SALES & PM _____
PRODUCTION _____

MEASUREMENTS PER:
FIELD CHECK _____

NOTES:
Designs and sketches are sole property of Art Display Company and may not be used or reproduced without permission. Sketch colors are limited by printing technology and may not reflect the exact colors of the finished product. Signs shown on photos may not represent actual size and proportion to building.
Ⓢ ALL Electrical components are to be UL approved
All electrical components are intended to be installed in accordance with the requirements of article 600 of the national electrical code and/or other applicable local codes, including proper grounding and bonding of the entire sign. **ALL REQUIRED ELECTRICAL SERVICE TO SIGN LOCATION BY OTHERS**