


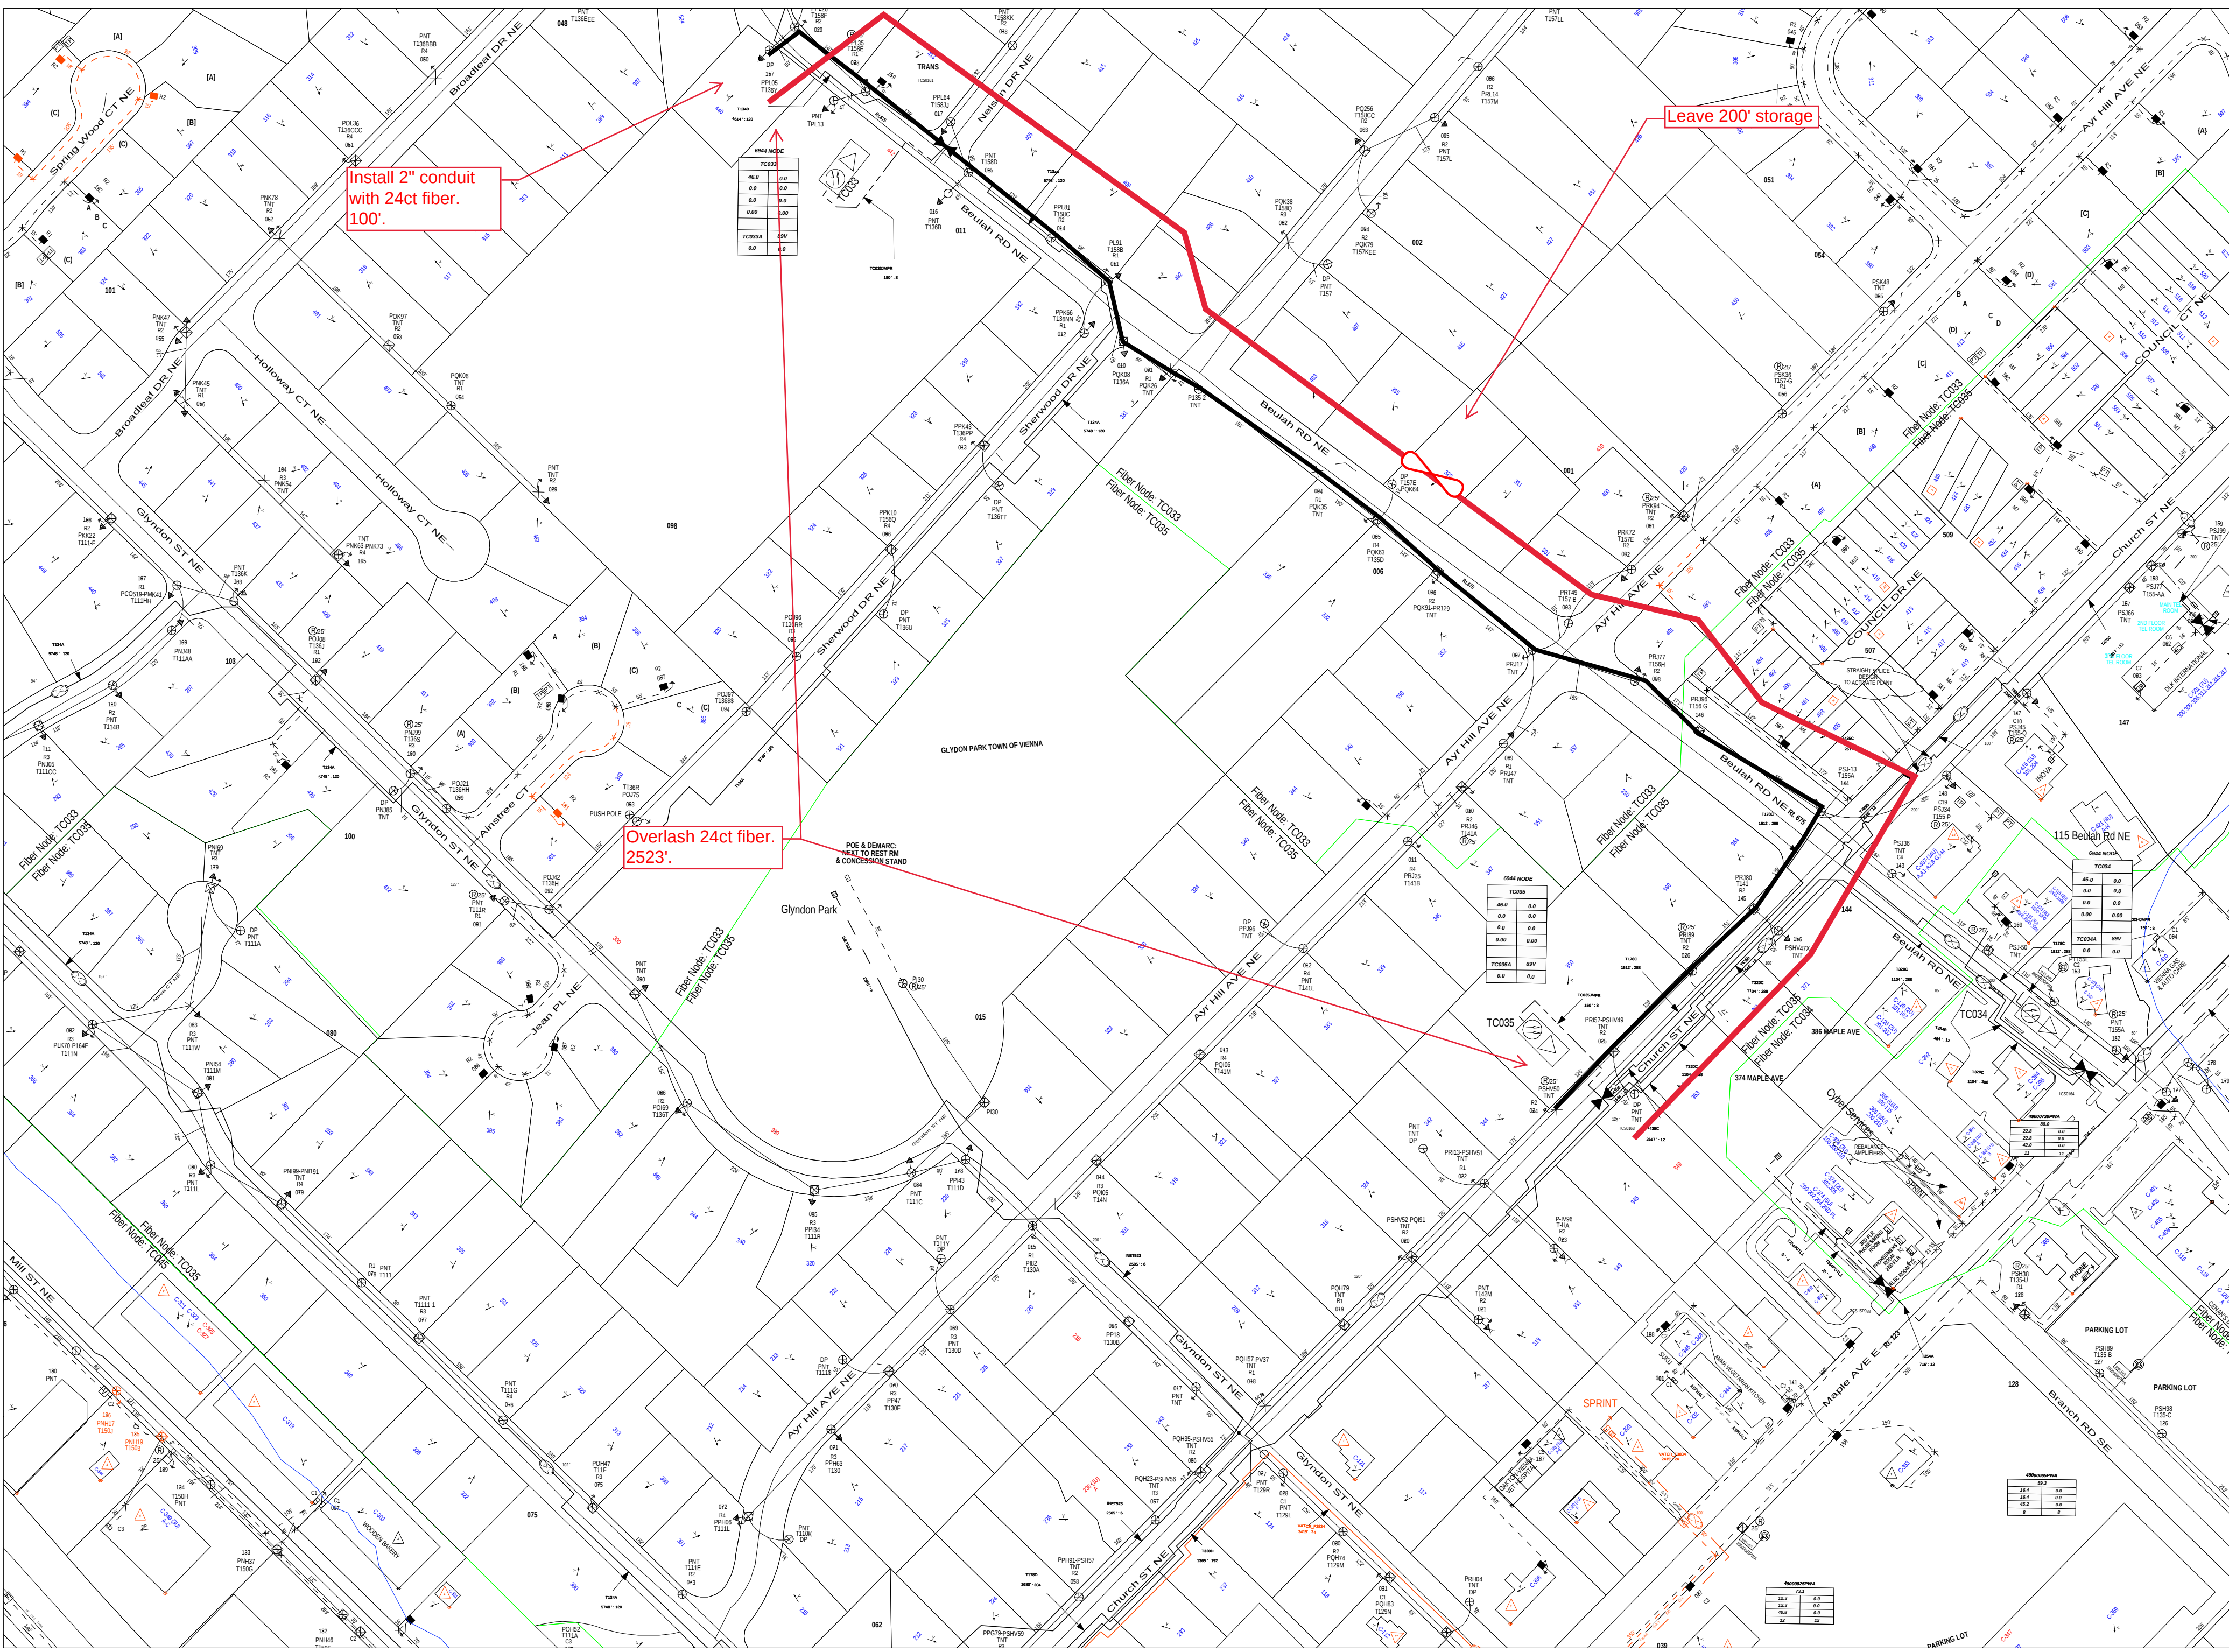

Install 2" conduit
with 24ct fiber.
100'.

Leave 200' storage

Overlap 24ct fiber.
2523'.

Notes: