


SPECIFICATIONS - "THAI TREASURE" Illuminated LED Individual Channel Letter on Raceway



ELEVATION VIEW
SCALE : NTS

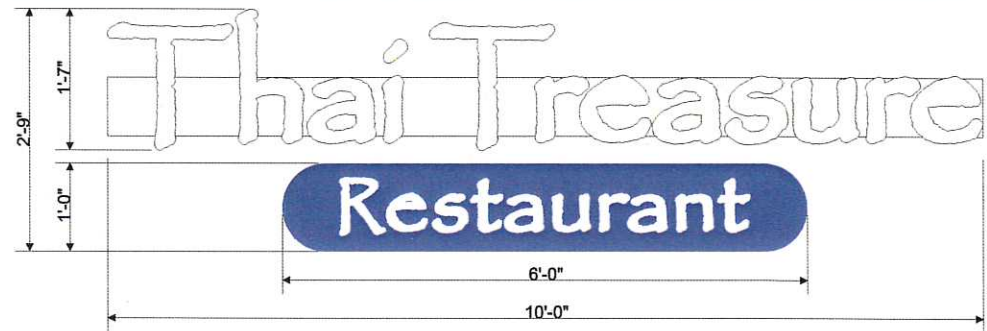

ELEVATION DETAIL
SCALE : 1/2" = 1', 27.5 SQ FT


Town of Vienna
Office of Planning & Zoning

JUN 15 2018

RECEIVED

Store Front 15FT

ILLUMINATED LED CHANNEL LETTERS

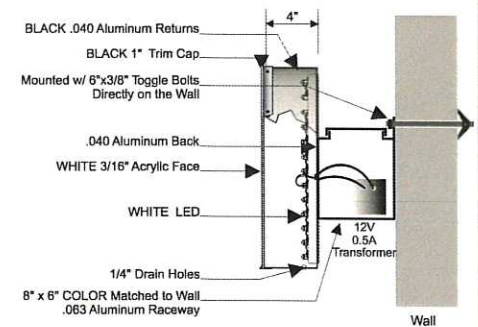

SCALE: NTS

This sign is intended to be installed in accordance with the requirements of Article 600 of the National Electrical Code and/or other applicable local codes. This includes proper grounding and bonding of the sign.

U.L. Listed

EXTERIOR APPLICATION

CLIENT
THAI TREASURE
Jades Shopping Center

DATE	05/14/18	DRAWING NO.
SHEET NO.		REVISED
		06/15/18

SIGN BY JAMES
(703) 656-5067 | James.E.Byars@gmail.com