


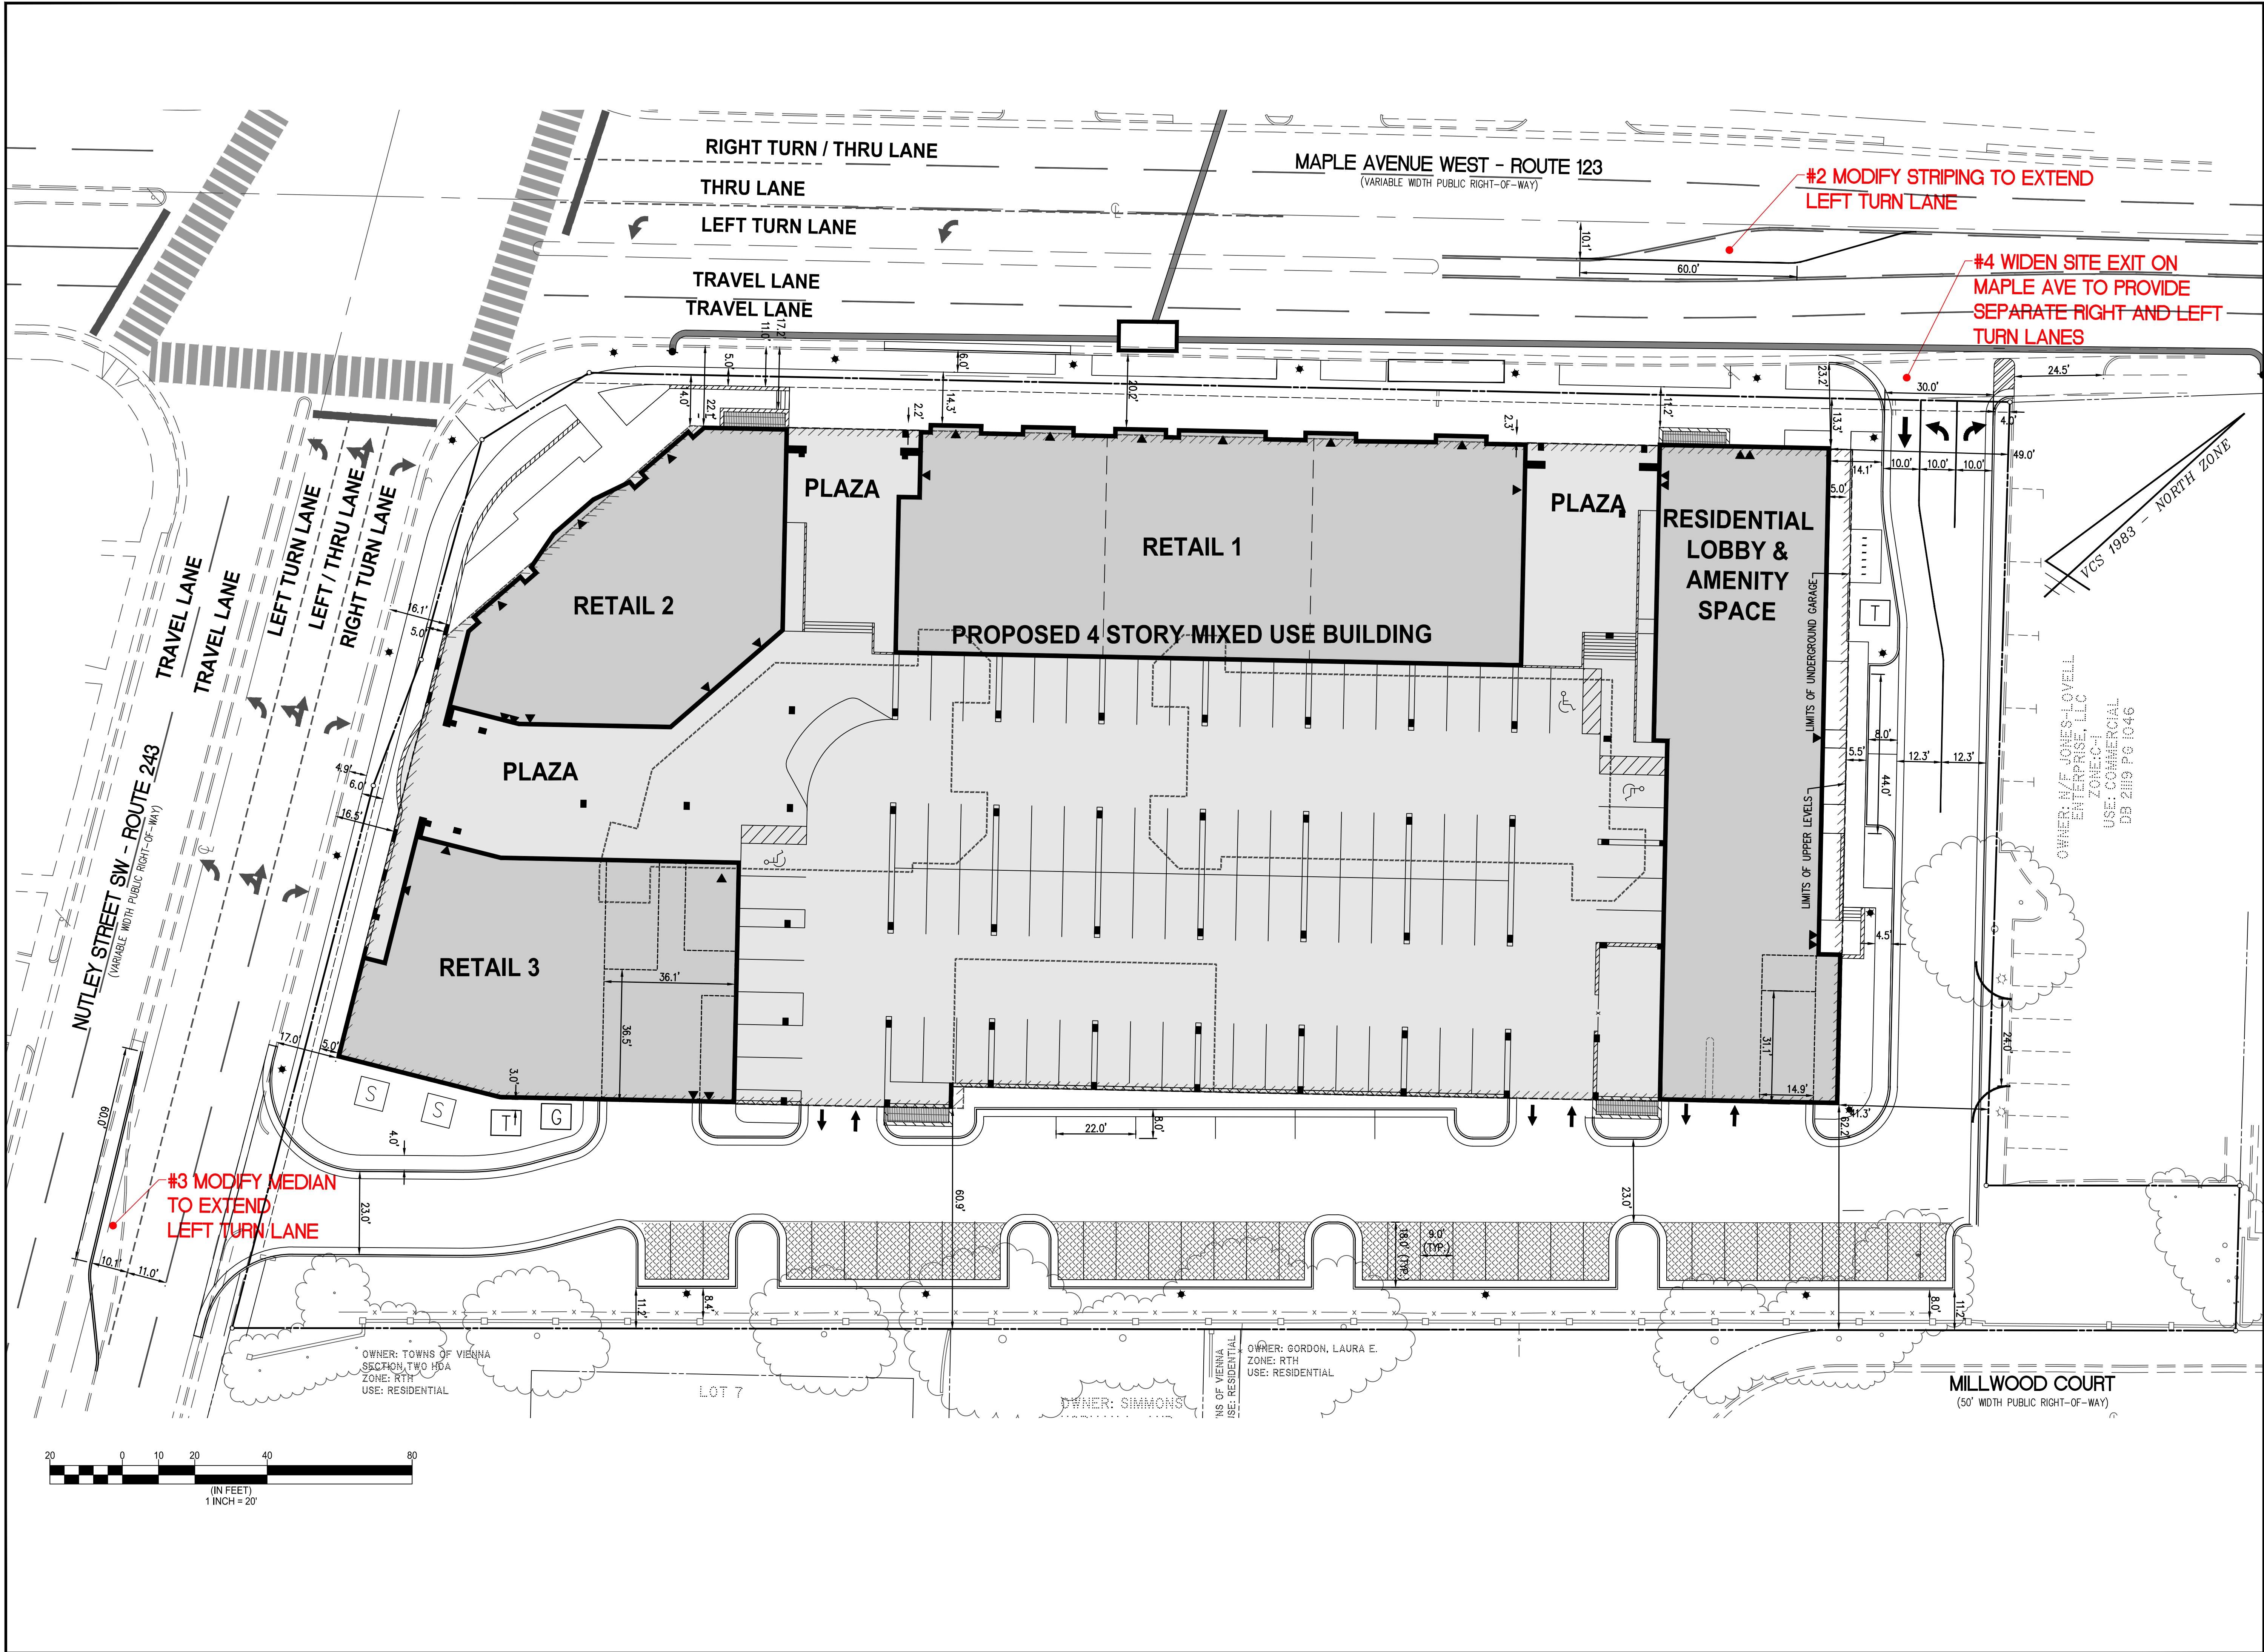

MAPLE AVENUE TRANSPORTATION IMPROVEMENTS EXHIBIT

WALTER L. PHILLIPS
INCORPORATED
ESTABLISHED 1945
DATE: 9/20/2018
SCALE: 1"=20'
Engineers • Surveyors • Planners
Landscape Architects • Arborists
207 PARK AVENUE
FALLS CHURCH, VIRGINIA 22046
(703) 532-6163 Fax (703) 533-1301
www.WLPINC.com

REVISION APPROVED BY		REV. BY		APPROVED		DATE	
NO.	DESCRIPTION	DATE	DATE				

444 MAPLE
TOWN OF VIENNA, VIRGINIA