

PREPARED FOR:
FIRST WASHINGTON REALTY, INC.
50 EAST-WEST HIGHWAY
SUITE 400
FTHESDA, MD. 20814
(1) 907-7800
CONTACT: CREGG ZIKE
MAIL: gzike@firstwash.com

ARCHITECT:
ARCHITECTS
5 WESTTOWN ROAD
SUITE 201
WEST CHESTER, PA 19380
0.429.4470

[illegible]


EDAR PARK SHOPPING CENTER

ZONING DISTRICT C-1
TOWN OF VIENNA, VIRGINIA

OVERALL SITE AND CONTEXT PLAN

DRAWN BY: DH
DESIGNED BY: SEC
DATE ISSUED: 10/25/18

WG.	1"=30'
SCALE	
DB	VV7062H
D.	
SHEET	05.01
D.	

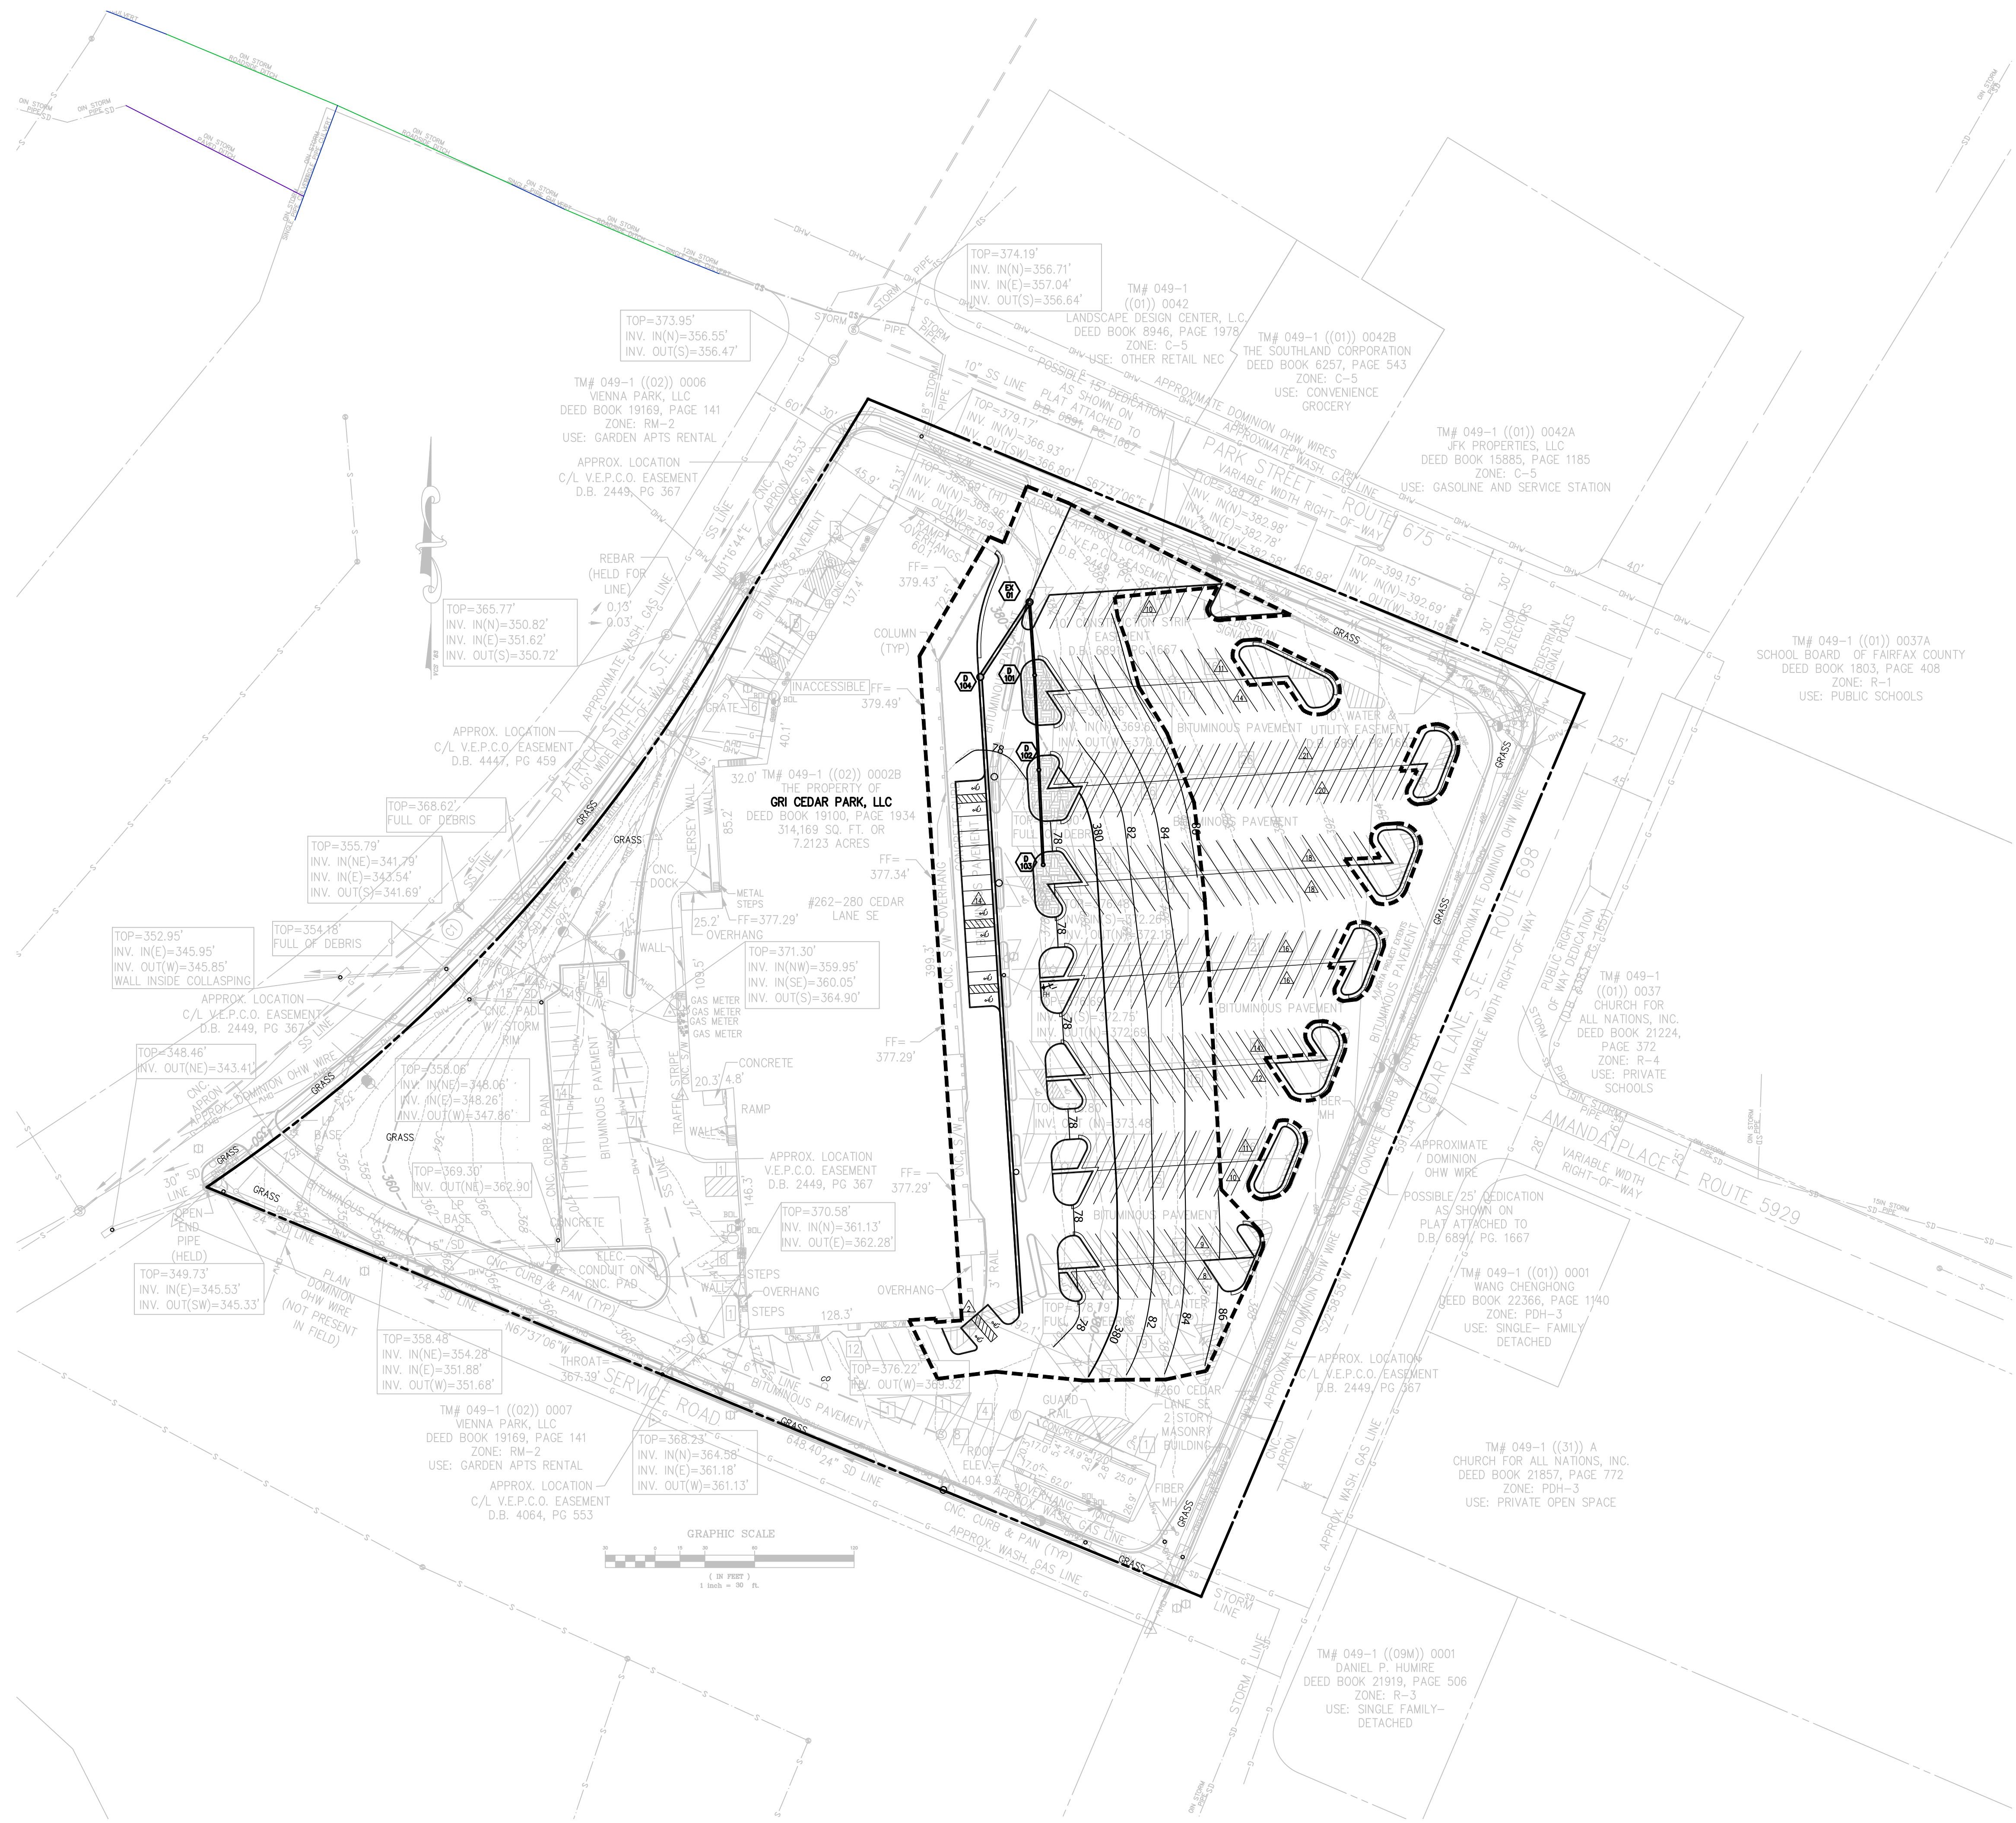

V 10.01

[illegible]