



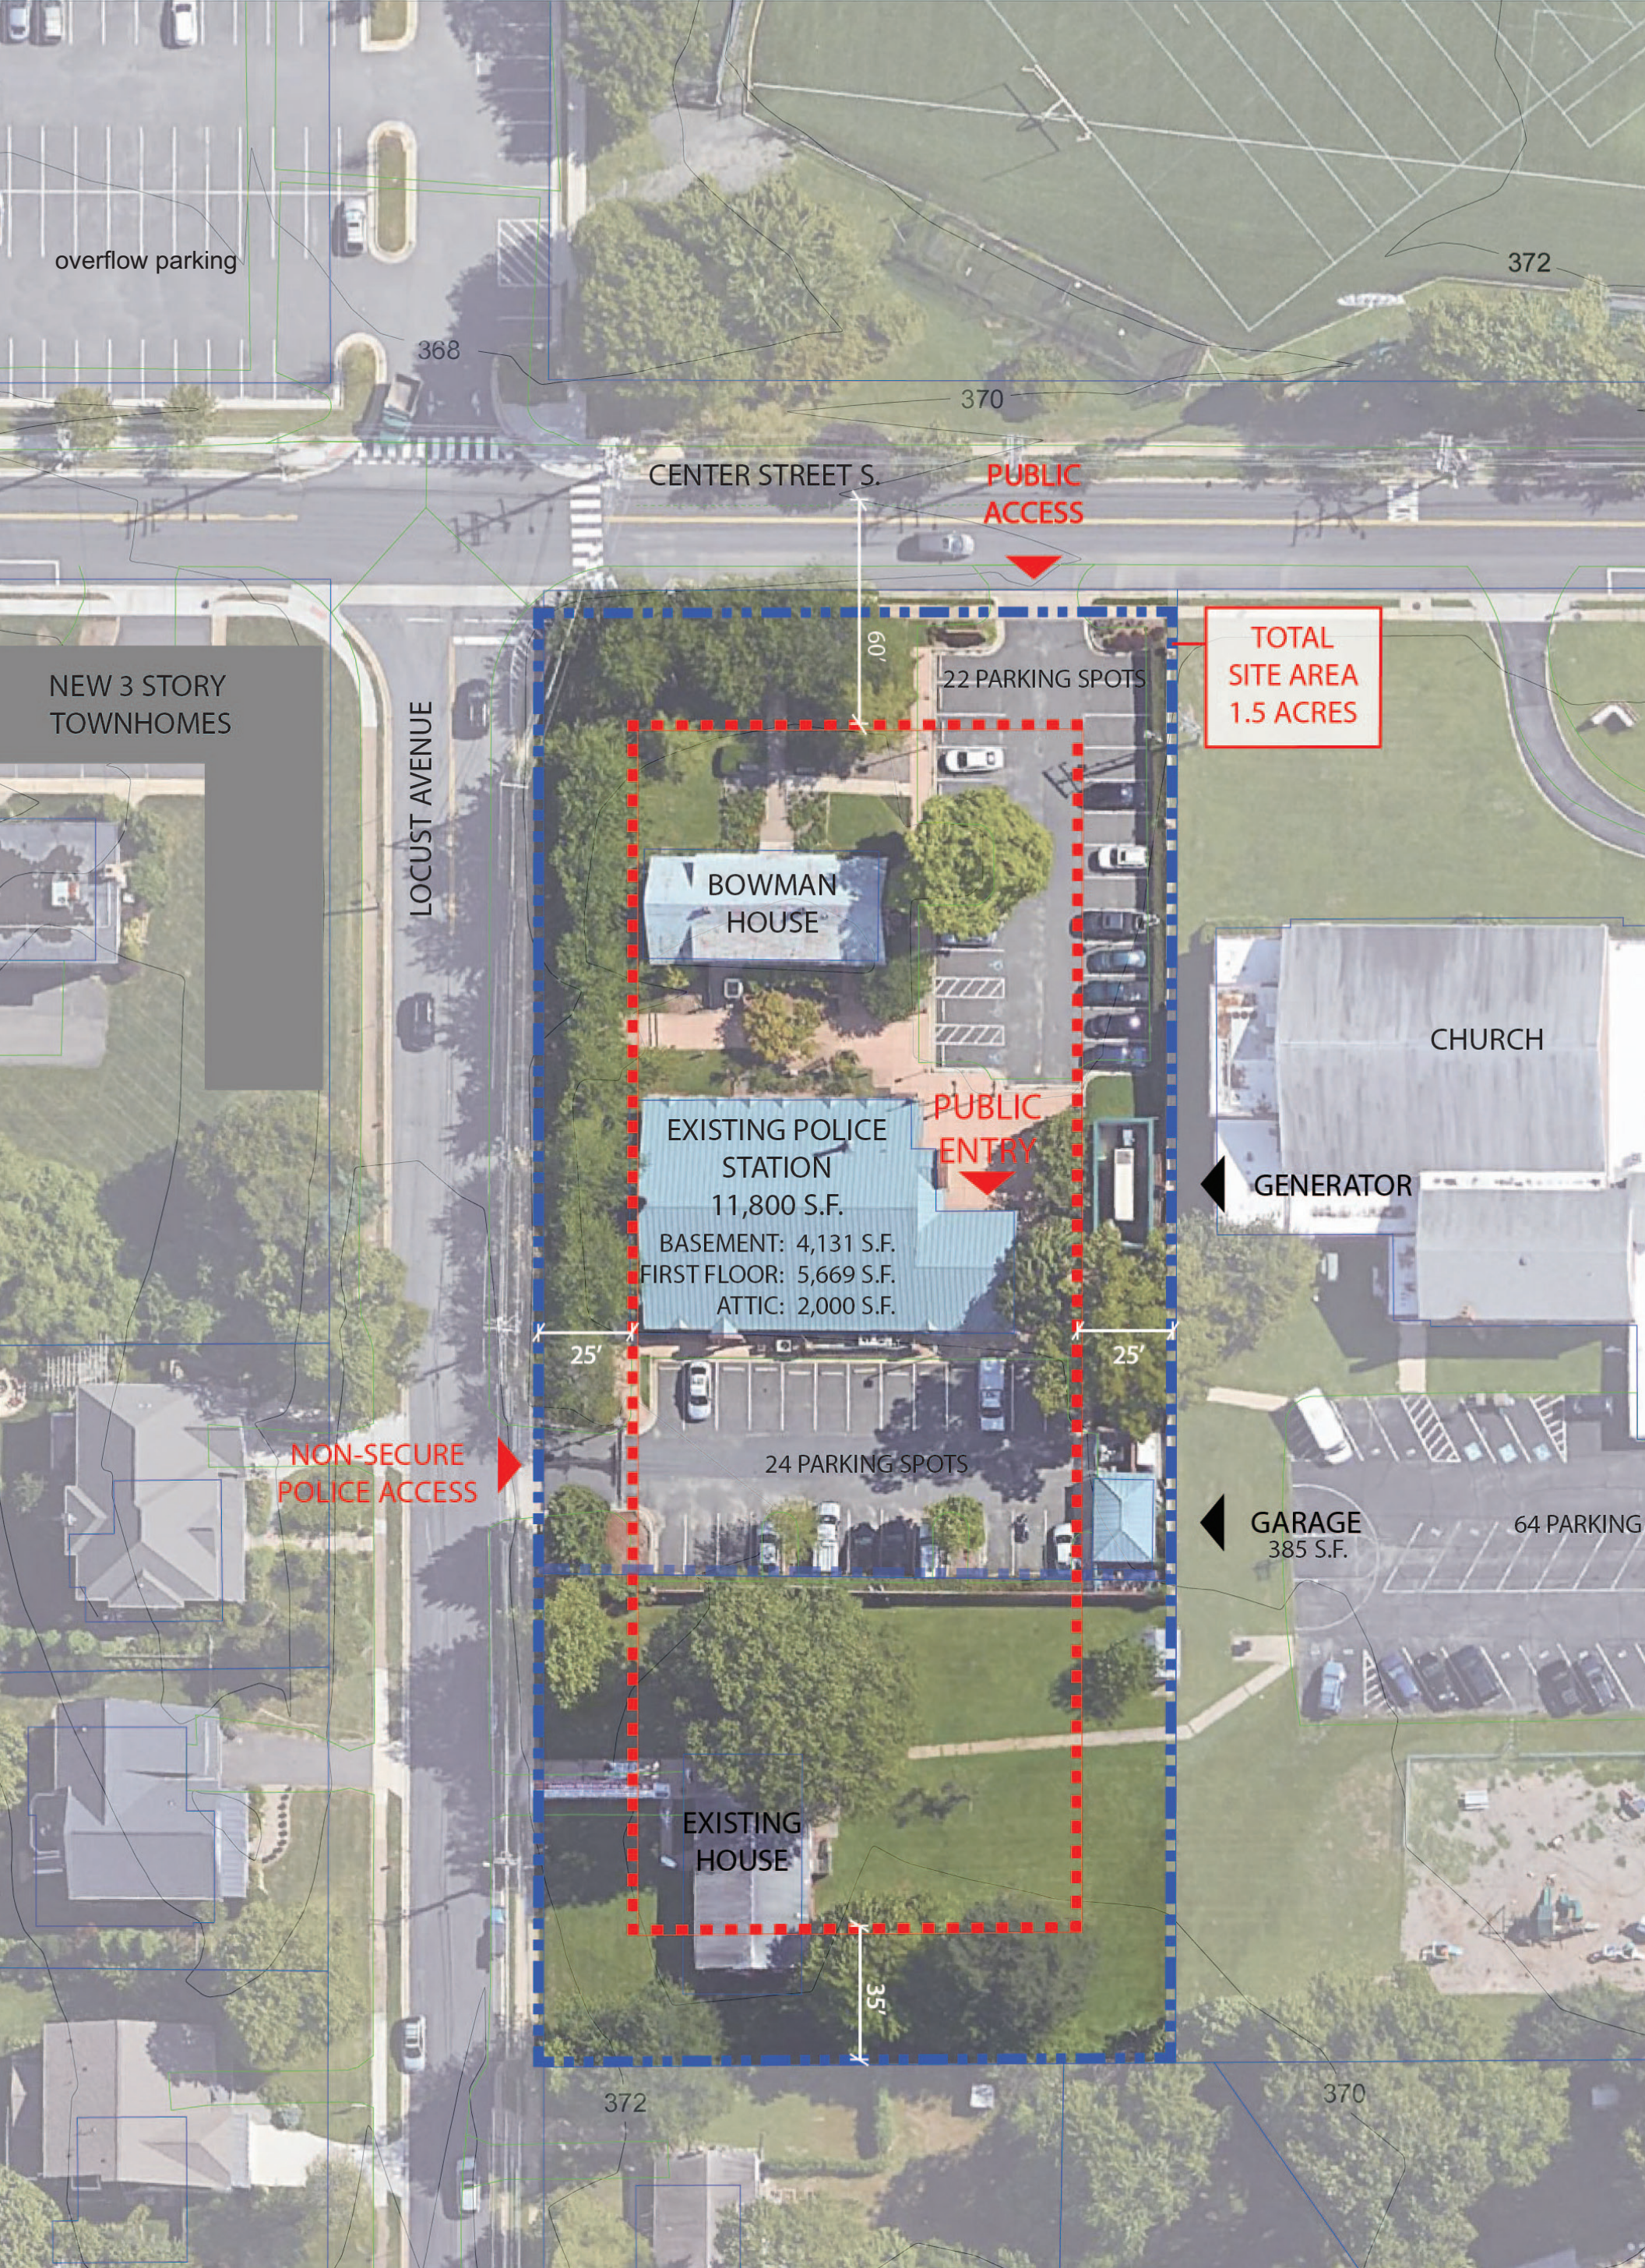

existing site aerial


01 14 2019

0 40'

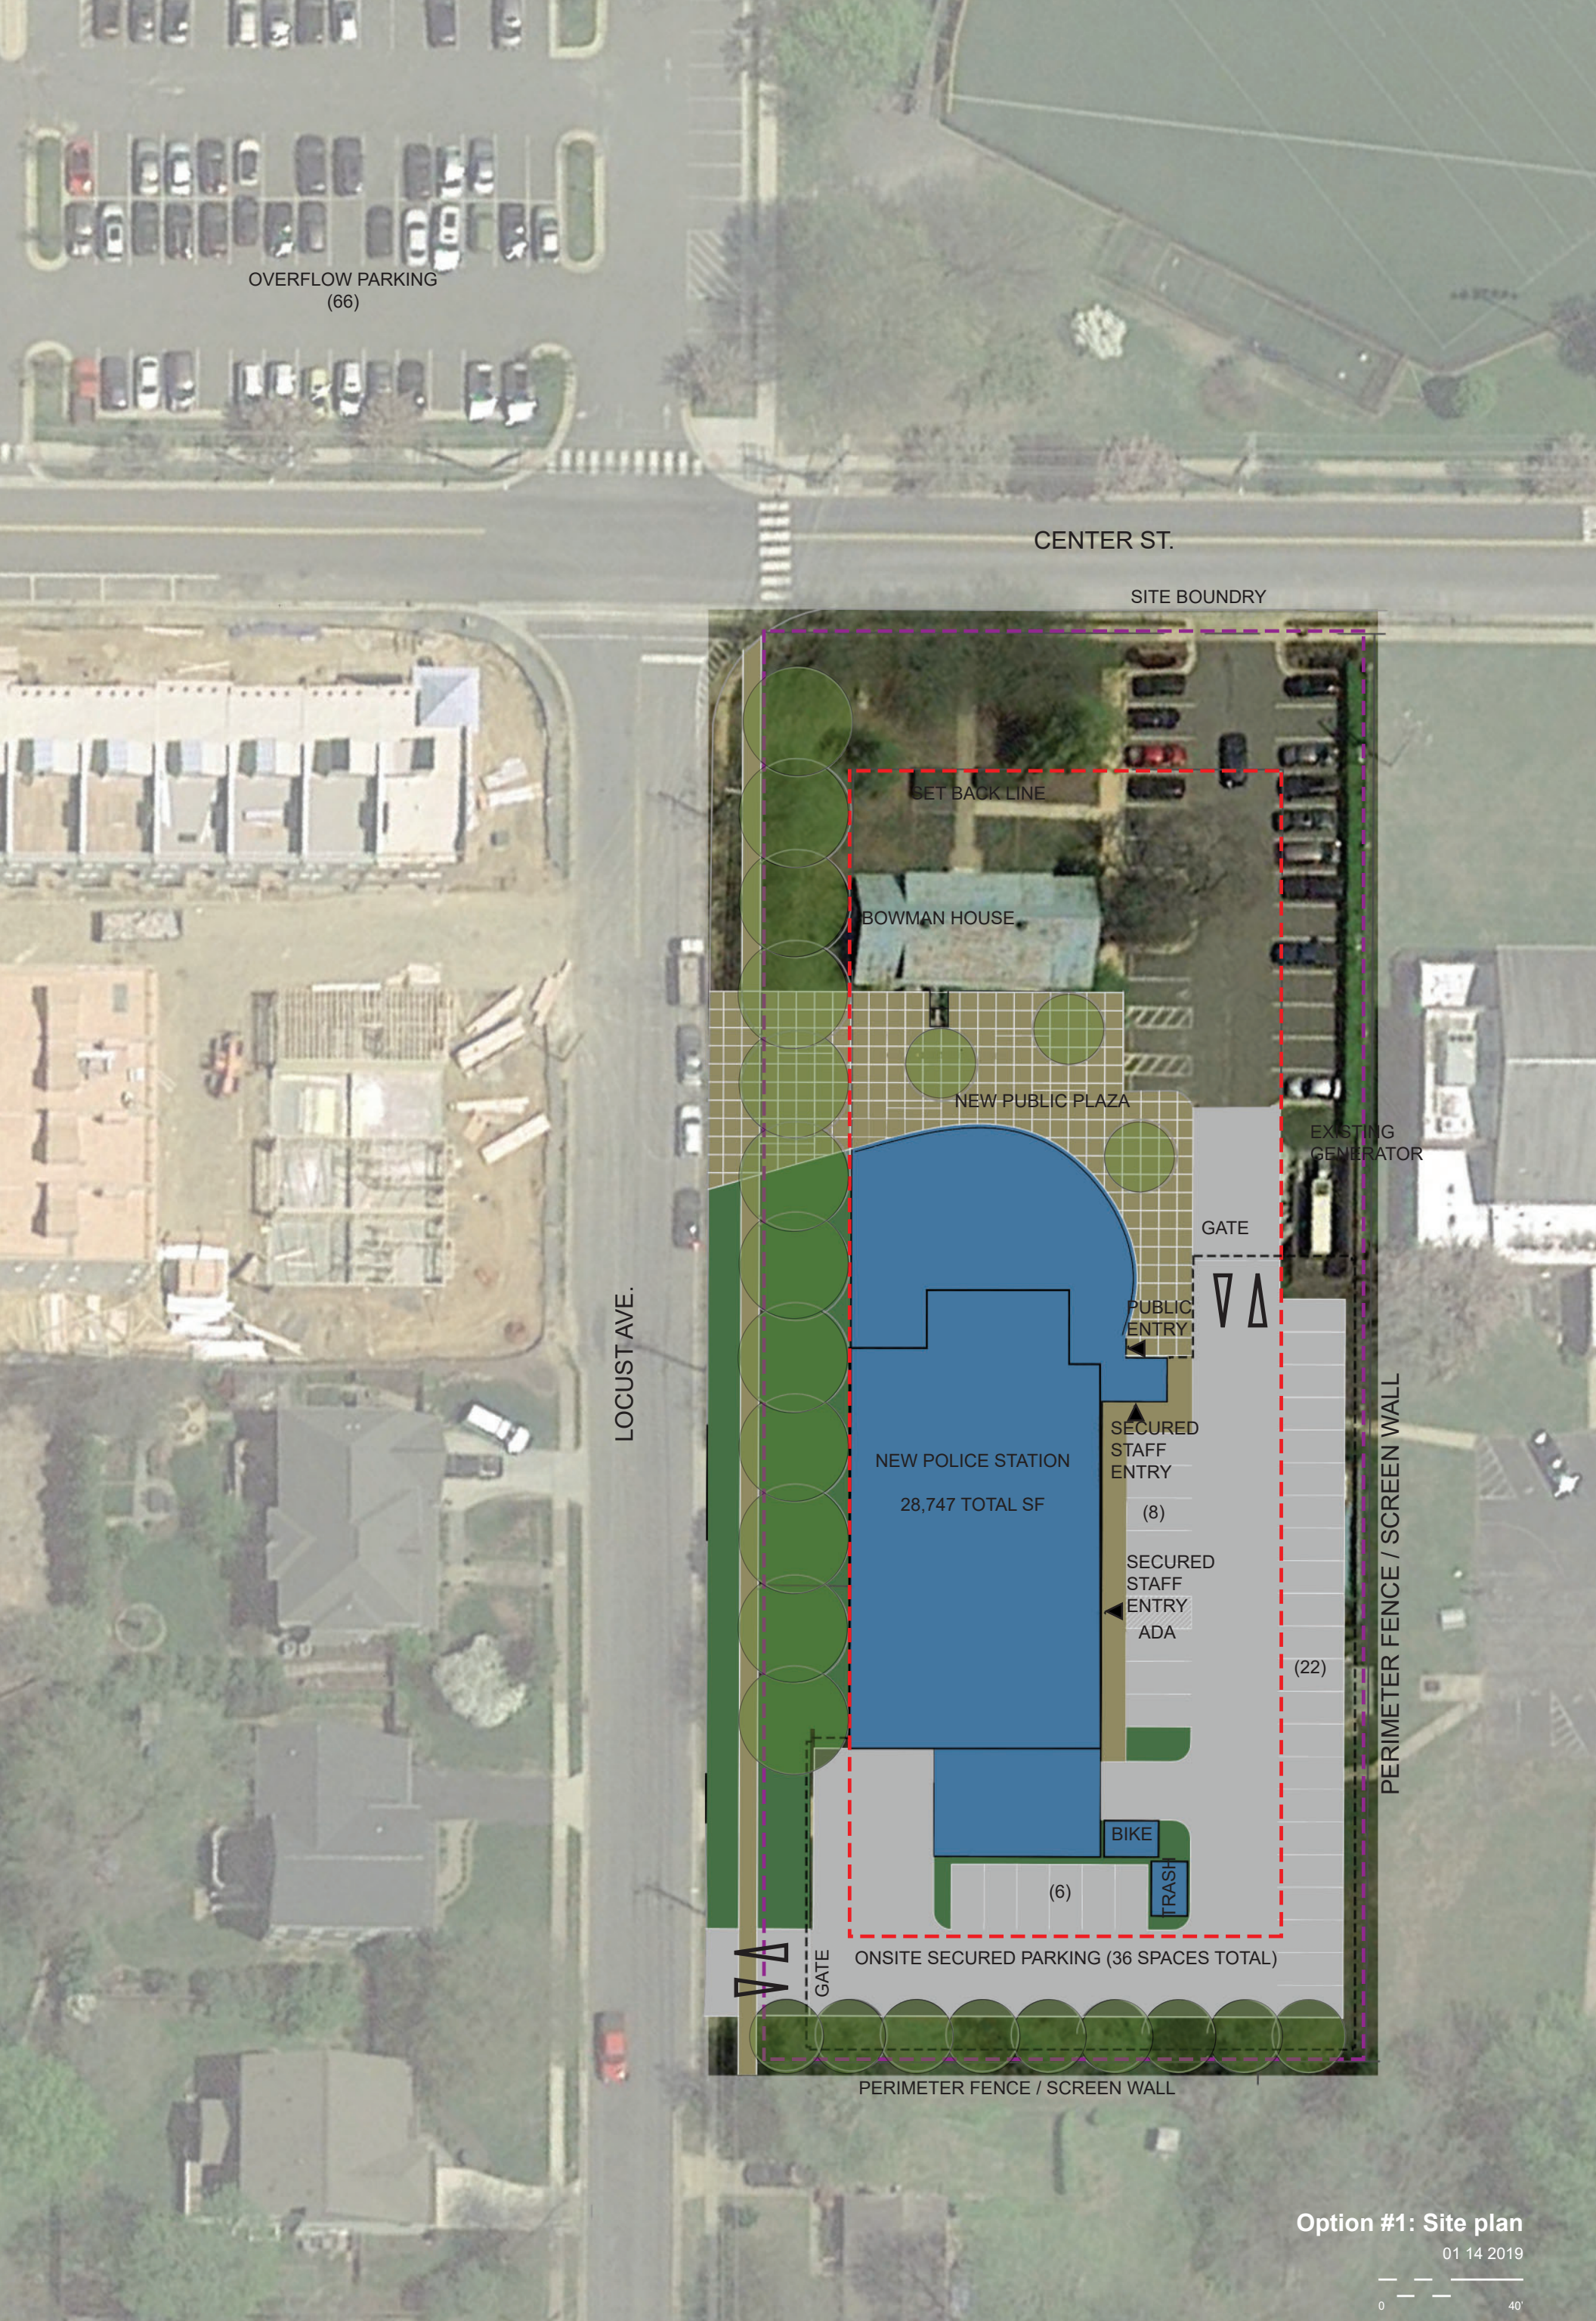


Option #1: Site plan

01 14 2019

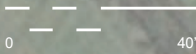


- SHARED COMMUNITY SPACES
- CHIEF OF POLICE : COMMAND STAFF
- ADMINISTRATION : COMMUNICATIONS / RECORDS
- PATROL
- PATROL : SUSPECT PROCESSING / CUSTODY
- SUPPORT SERVICES : INVESTIGATIONS
- SUPPORT SERVICES : PROPERTY & EVIDENCE
- SHARED STAFF AREAS
- SHARED STAFF AREAS : FIRING RANGE
- FACILITY SUPPORT AREAS
- PUBLIC CIRCULATION
- SECURE CIRCULATION

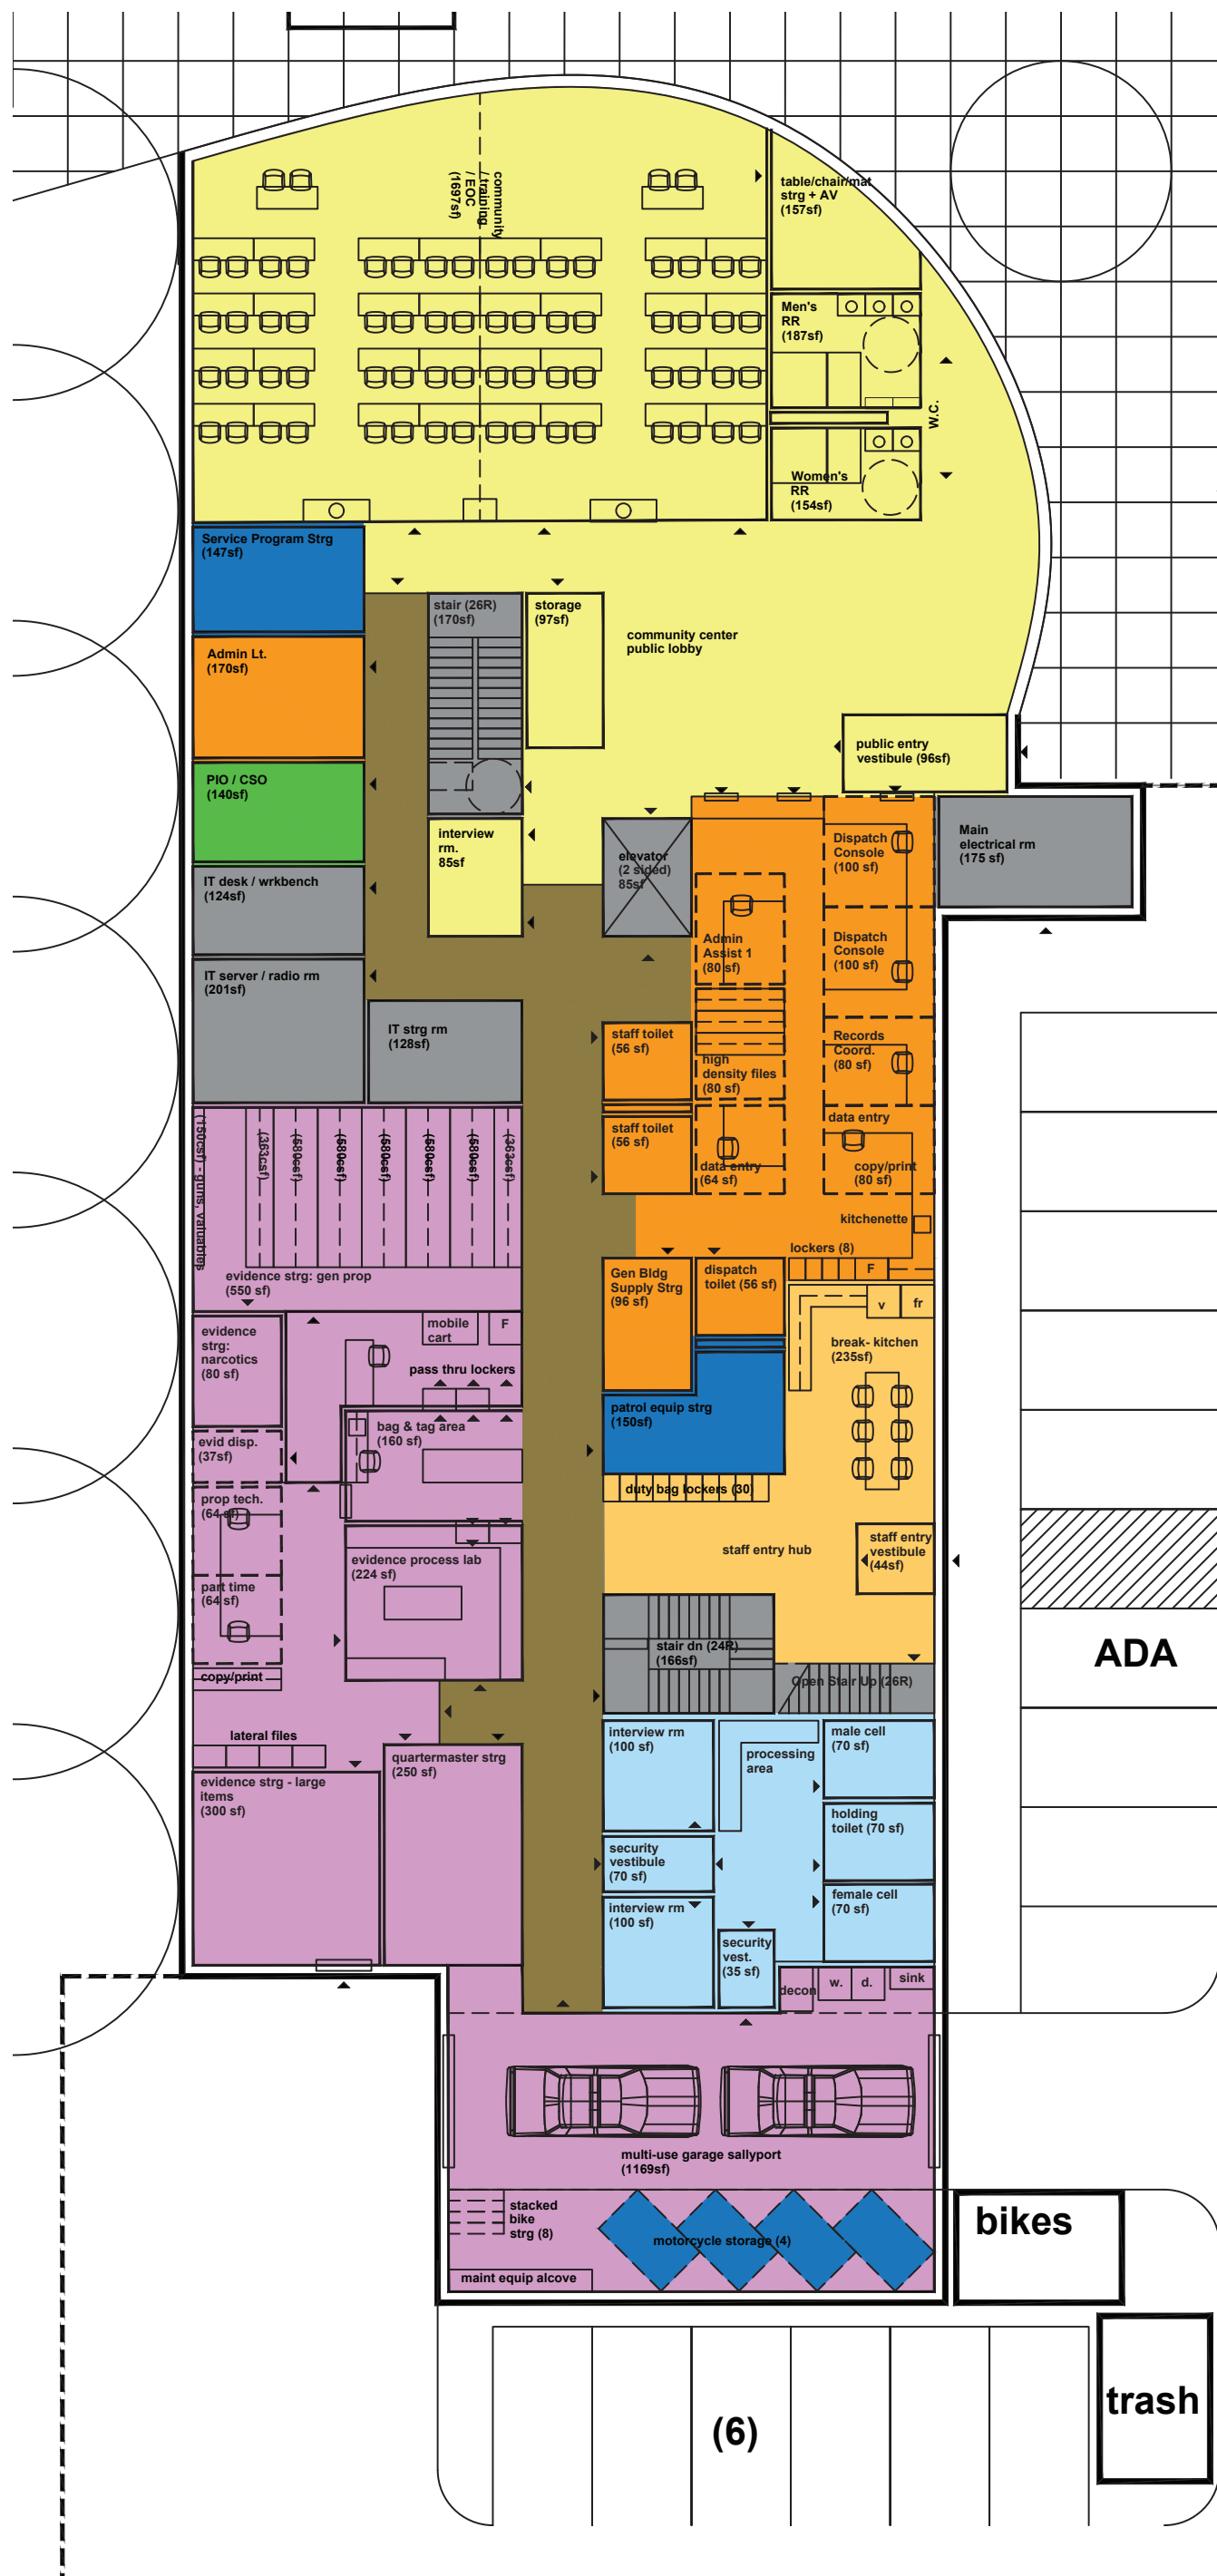

Option #1: First Floor
13,566 SF

01 14 2019

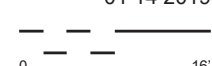


- SHARED COMMUNITY SPACES
- CHIEF OF POLICE : COMMAND STAFF
- ADMINISTRATION : COMMUNICATIONS / RECORDS
- PATROL
- PATROL : SUSPECT PROCESSING / CUSTODY
- SUPPORT SERVICES : INVESTIGATIONS
- SUPPORT SERVICES : PROPERTY & EVIDENCE
- SHARED STAFF AREAS
- SHARED STAFF AREAS : FIRING RANGE
- FACILITY SUPPORT AREAS
- PUBLIC CIRCULATION
- SECURE CIRCULATION




Option #1: Second Floor
8,213 SF


01 14 2019

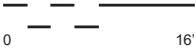


- SHARED COMMUNITY SPACES
- CHIEF OF POLICE : COMMAND STAFF
- ADMINISTRATION : COMMUNICATIONS / RECORDS
- PATROL
- PATROL : SUSPECT PROCESSING / CUSTODY
- SUPPORT SERVICES : INVESTIGATIONS
- SUPPORT SERVICES : PROPERTY & EVIDENCE
- SHARED STAFF AREAS
- SHARED STAFF AREAS : FIRING RANGE
- FACILITY SUPPORT AREAS
- PUBLIC CIRCULATION
- SECURE CIRCULATION

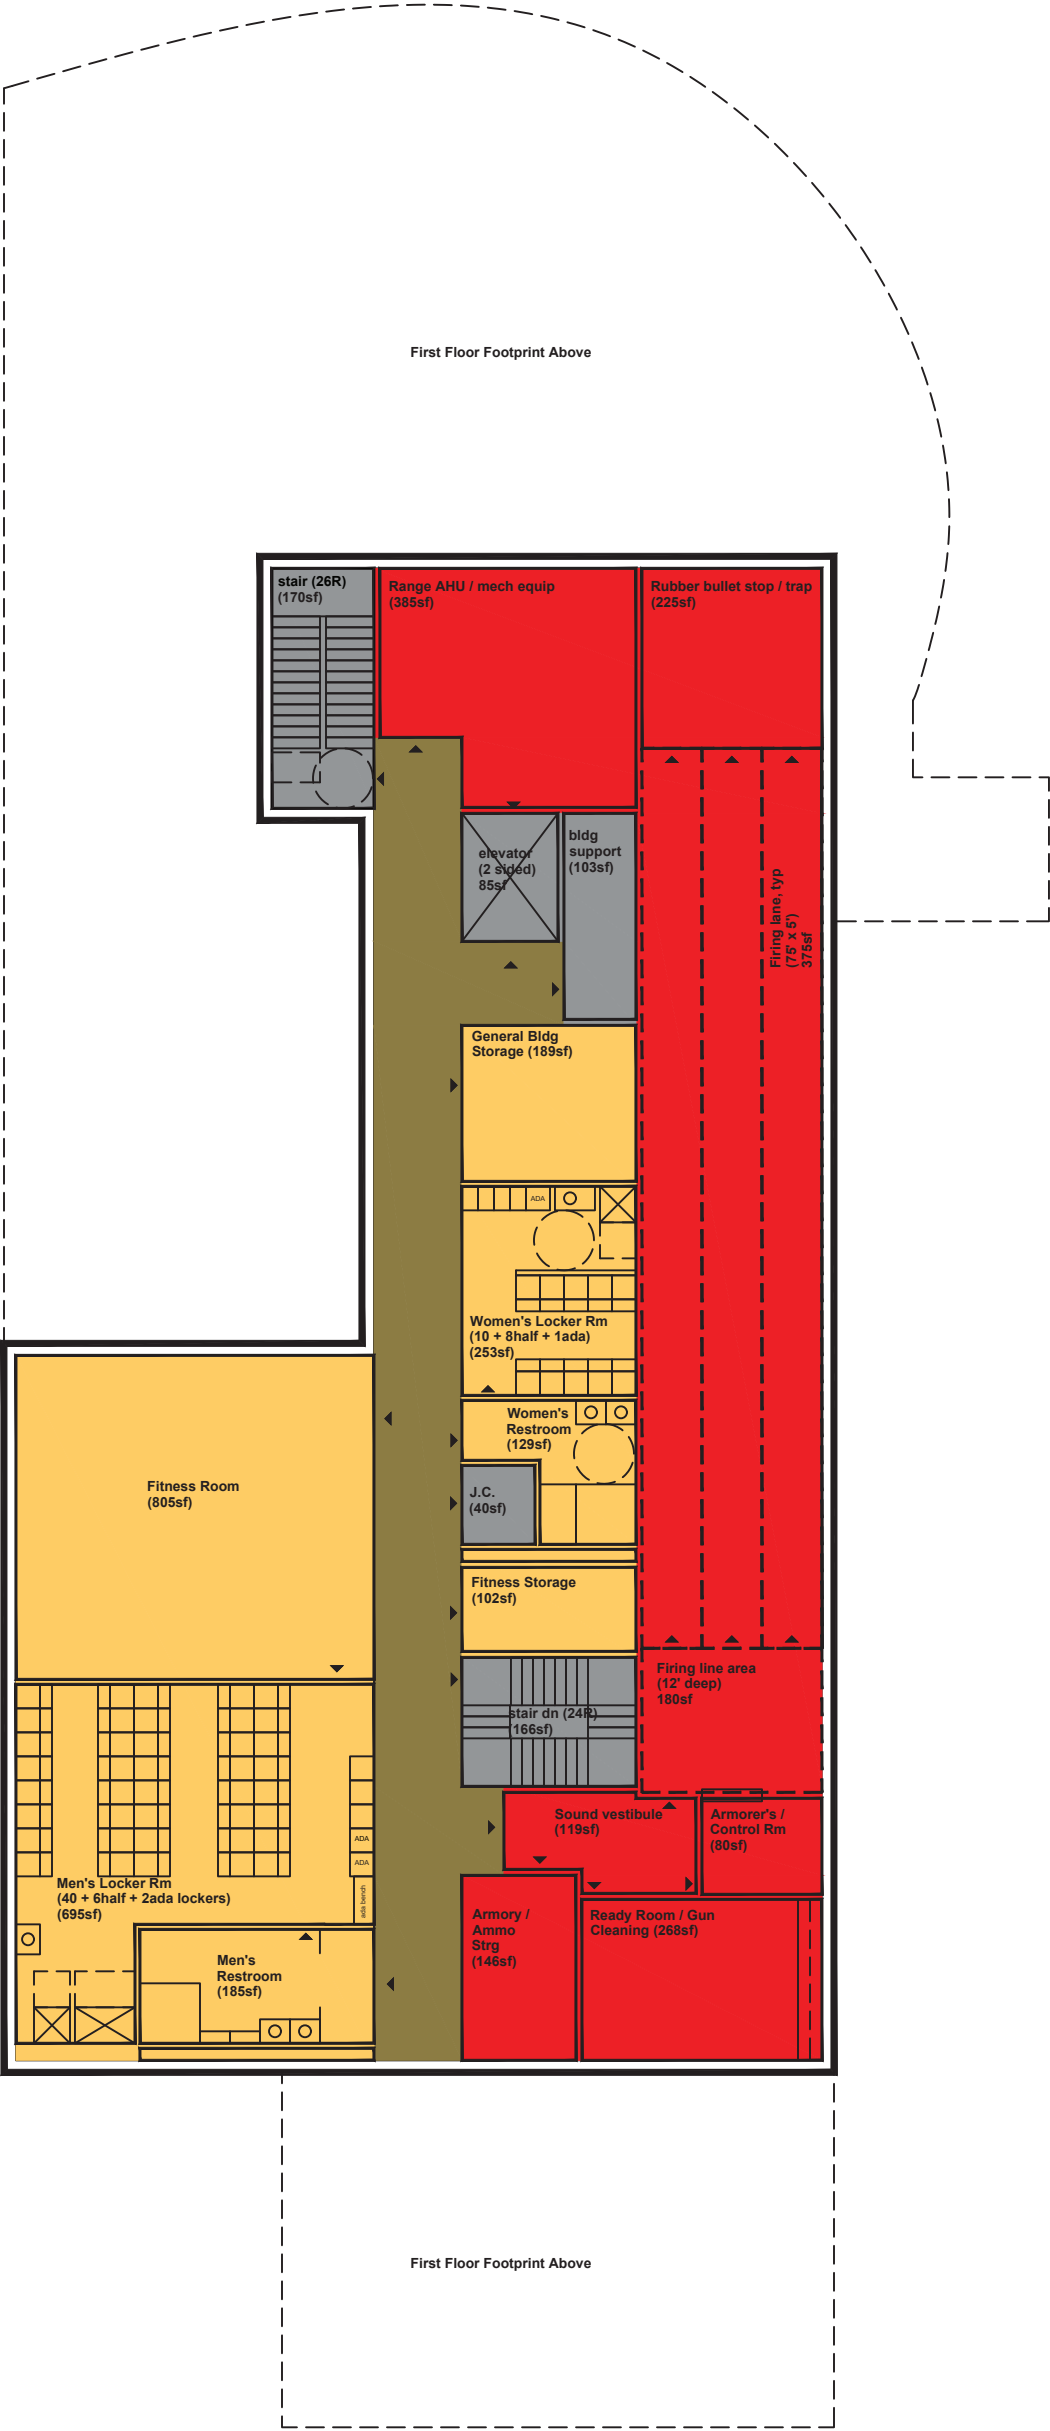


Option #1: Basement
6,968 SF
01 14 2019

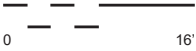

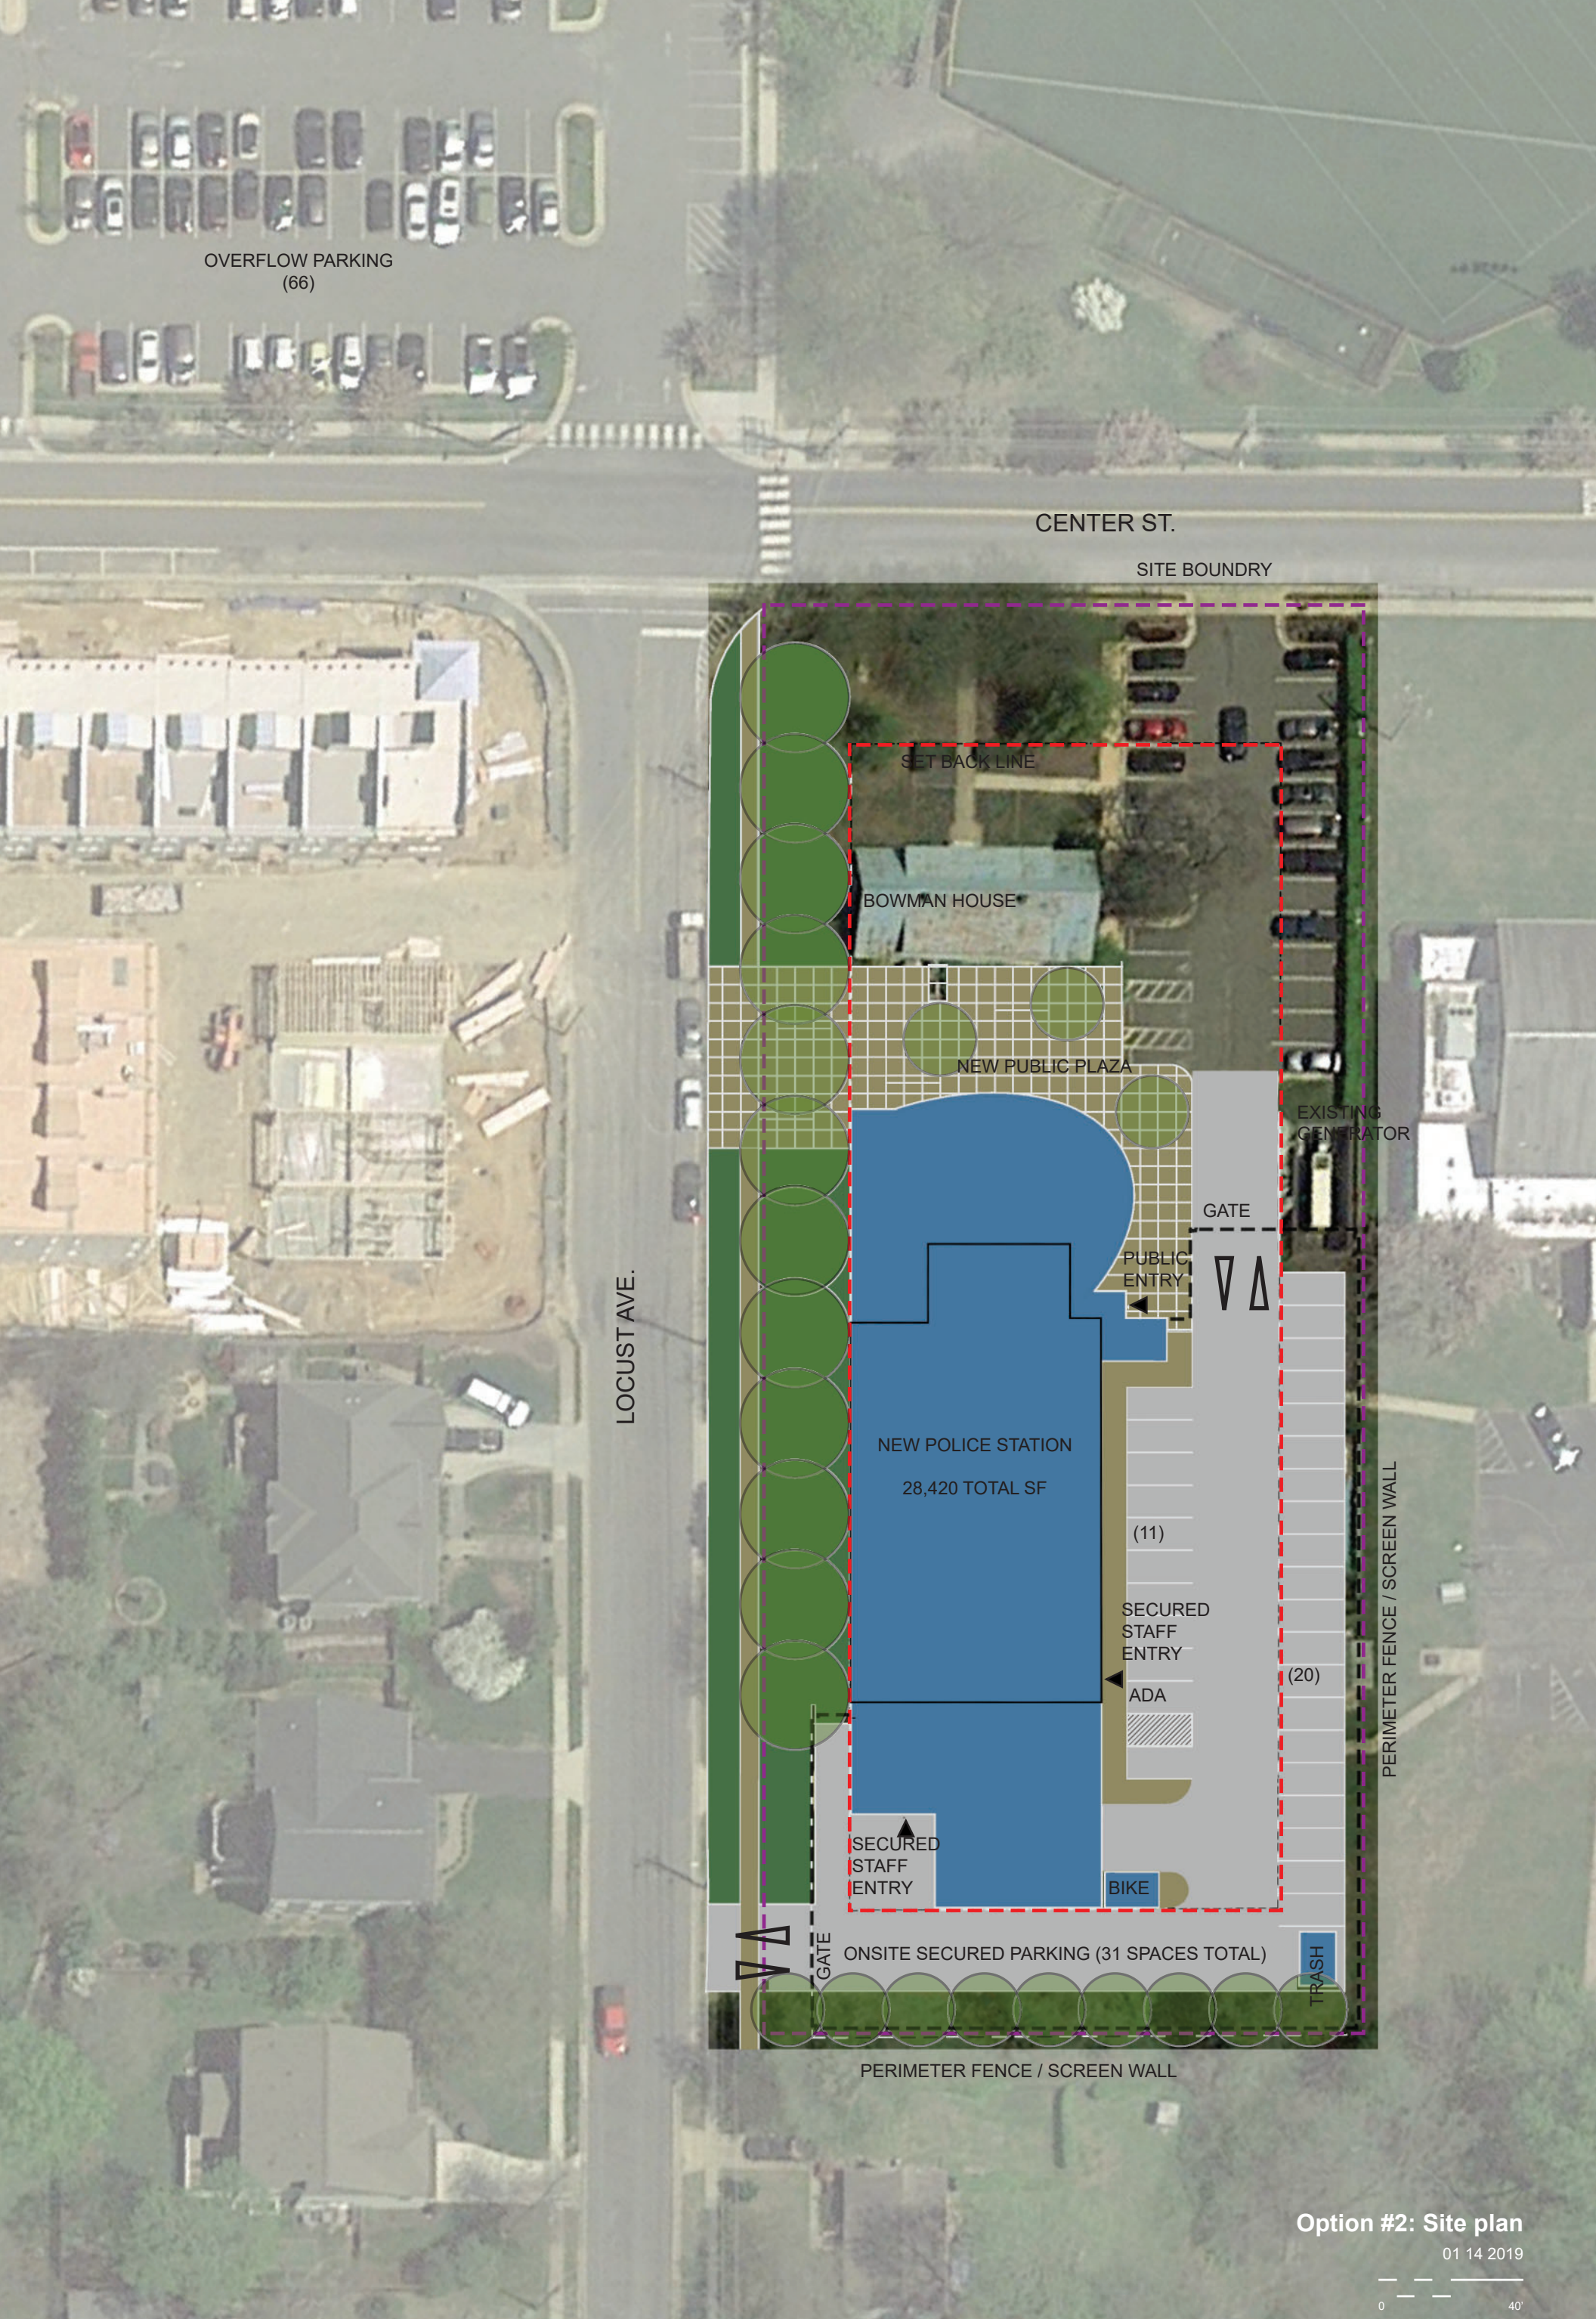


- SHARED COMMUNITY SPACES
- CHIEF OF POLICE : COMMAND STAFF
- ADMINISTRATION : COMMUNICATIONS / RECORDS
- PATROL
- PATROL : SUSPECT PROCESSING / CUSTODY
- SUPPORT SERVICES : INVESTIGATIONS
- SUPPORT SERVICES : PROPERTY & EVIDENCE
- SHARED STAFF AREAS
- SHARED STAFF AREAS : FIRING RANGE
- FACILITY SUPPORT AREAS
- PUBLIC CIRCULATION
- SECURE CIRCULATION

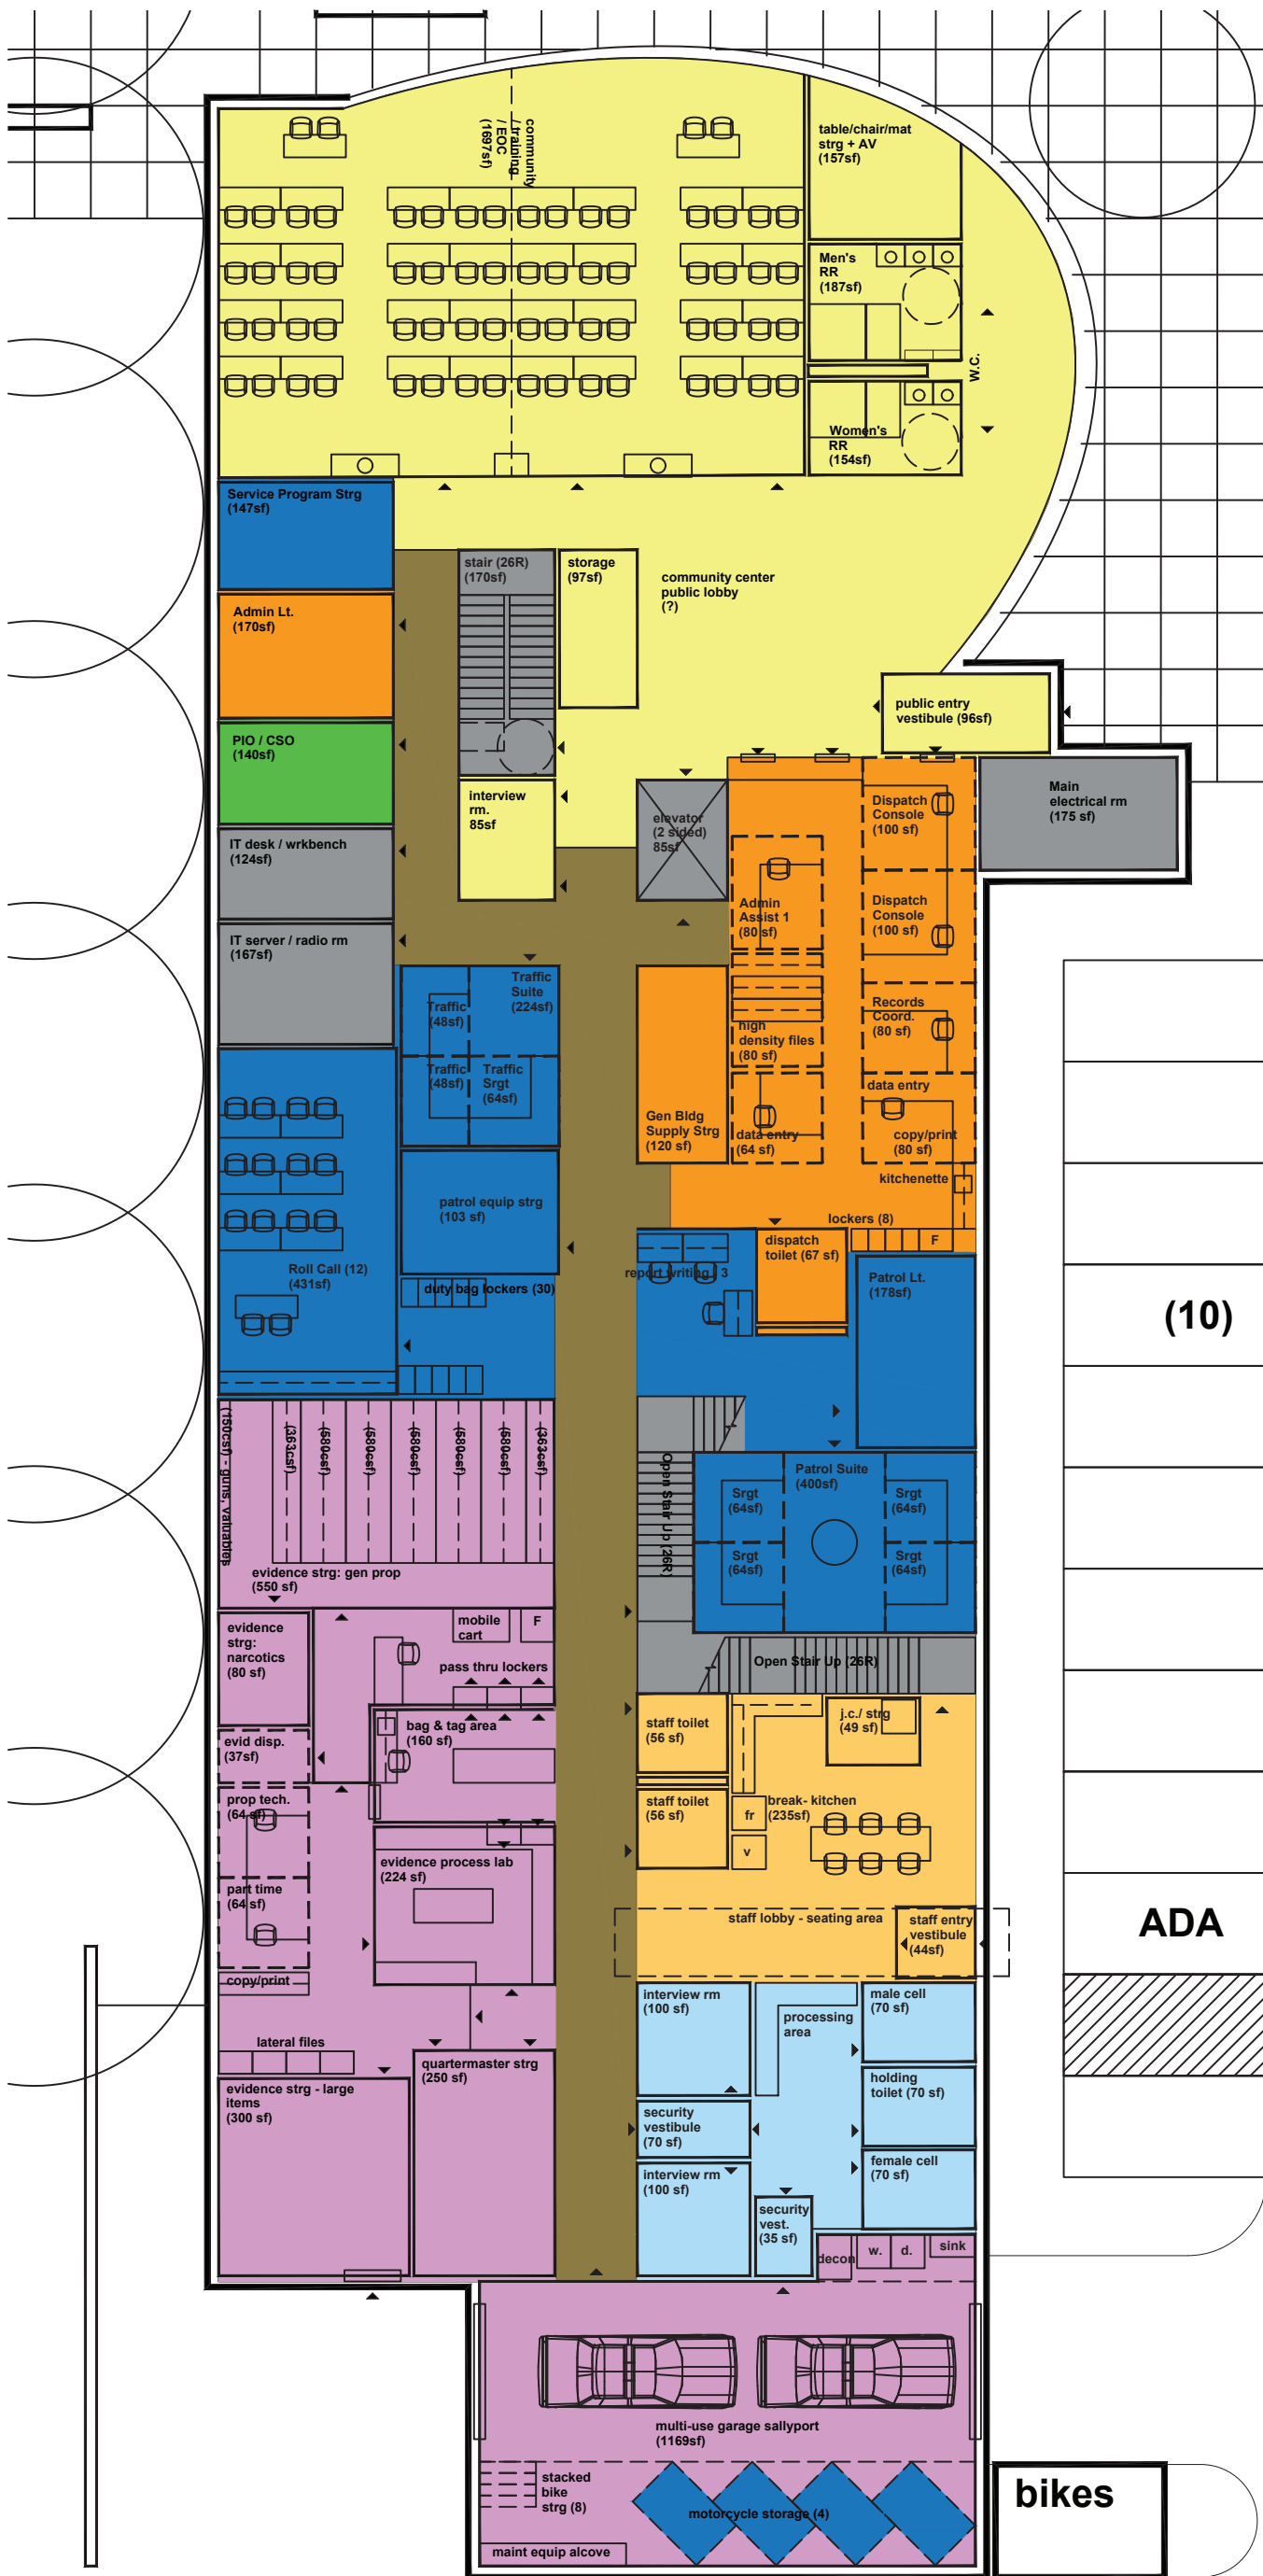


Option #2: First floor
15,174 SF

01 14 2019
0 16'

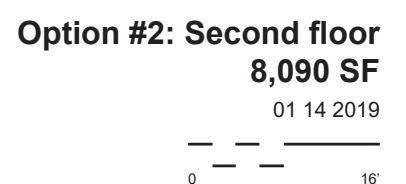


- SHARED COMMUNITY SPACES
- CHIEF OF POLICE : COMMAND STAFF
- ADMINISTRATION : COMMUNICATIONS / RECORDS
- PATROL
- PATROL : SUSPECT PROCESSING / CUSTODY
- SUPPORT SERVICES : INVESTIGATIONS
- SUPPORT SERVICES : PROPERTY & EVIDENCE
- SHARED STAFF AREAS
- SHARED STAFF AREAS : FIRING RANGE
- FACILITY SUPPORT AREAS
- PUBLIC CIRCULATION
- SECURE CIRCULATION

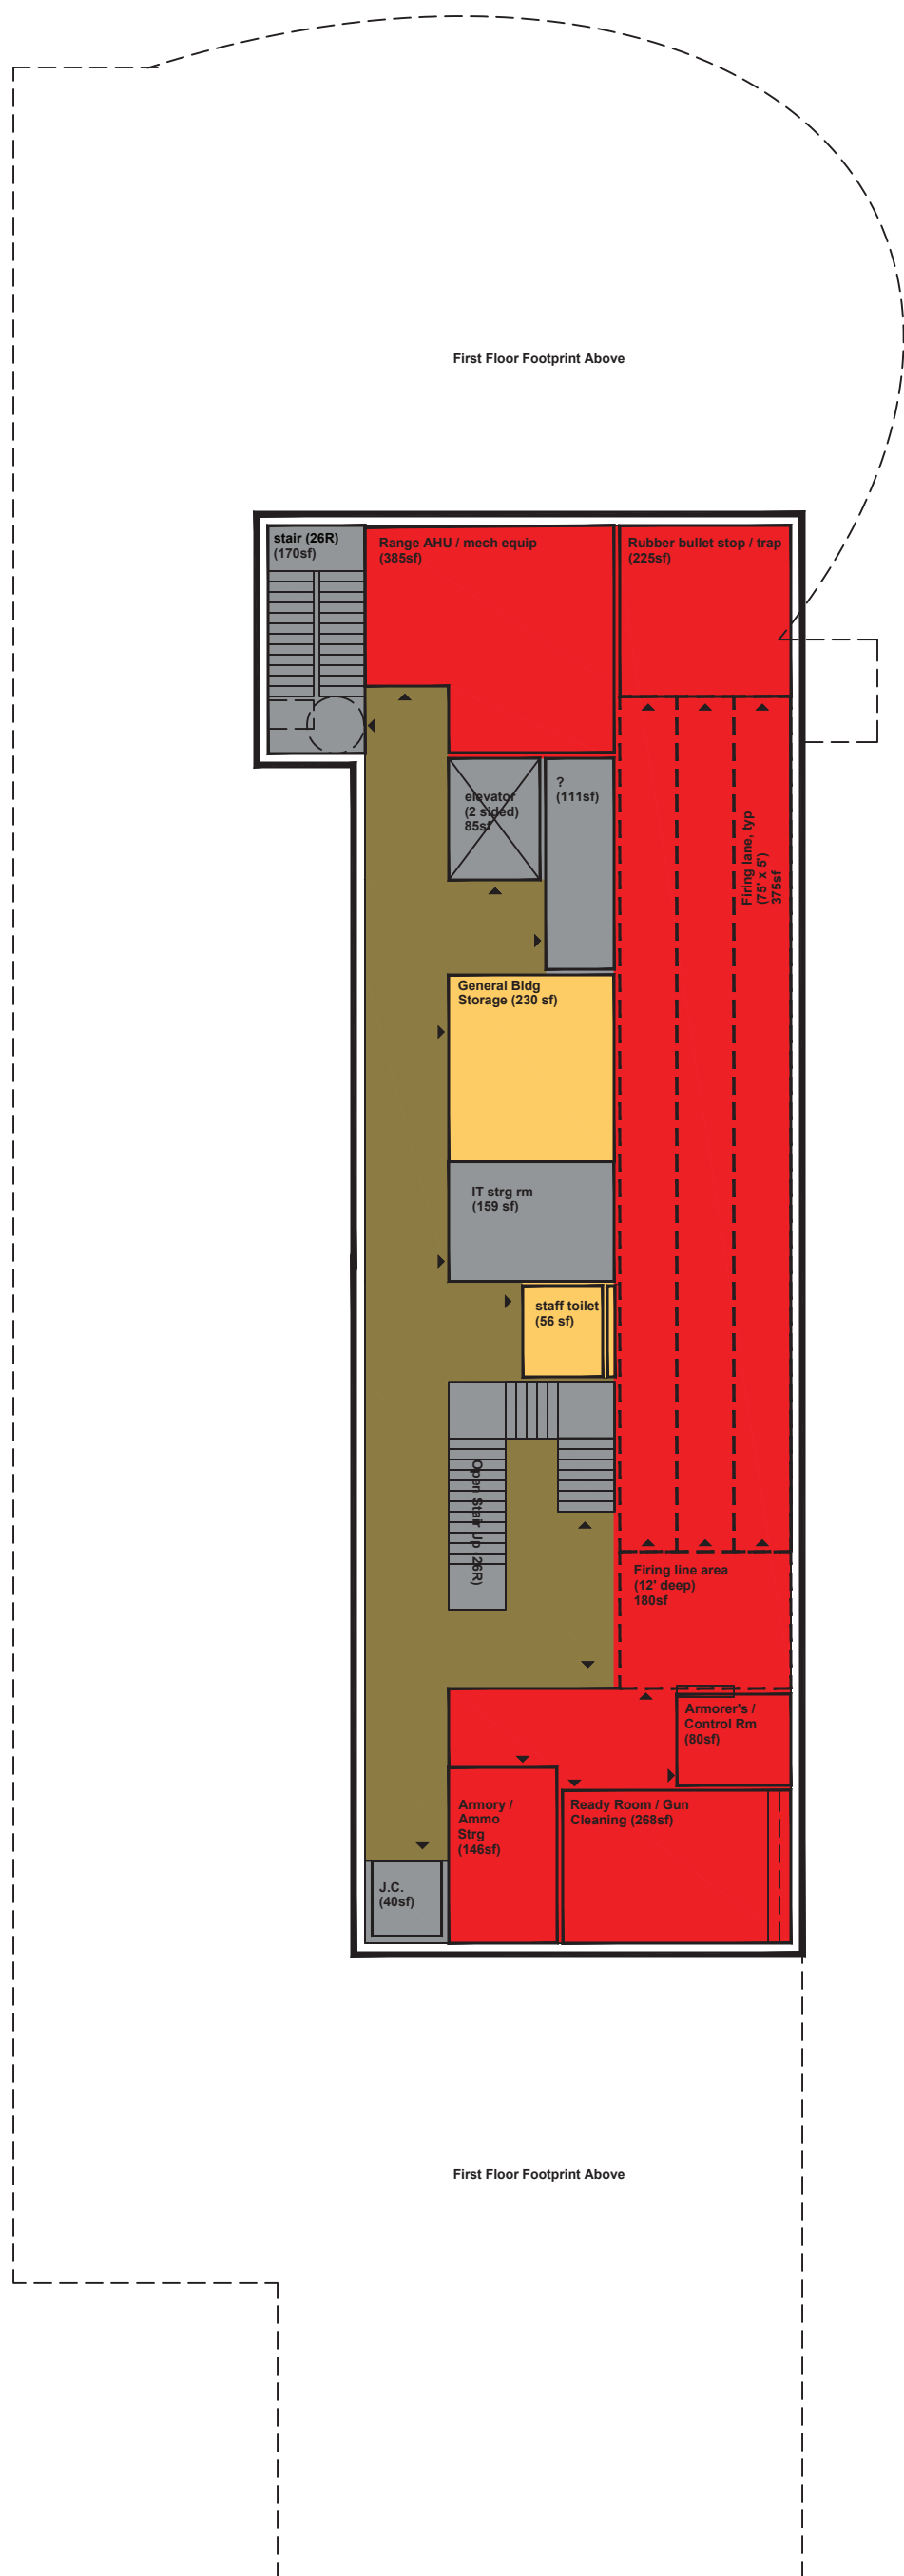


Option #2: Basement
5,156 SF
01 14 2019

0 16'

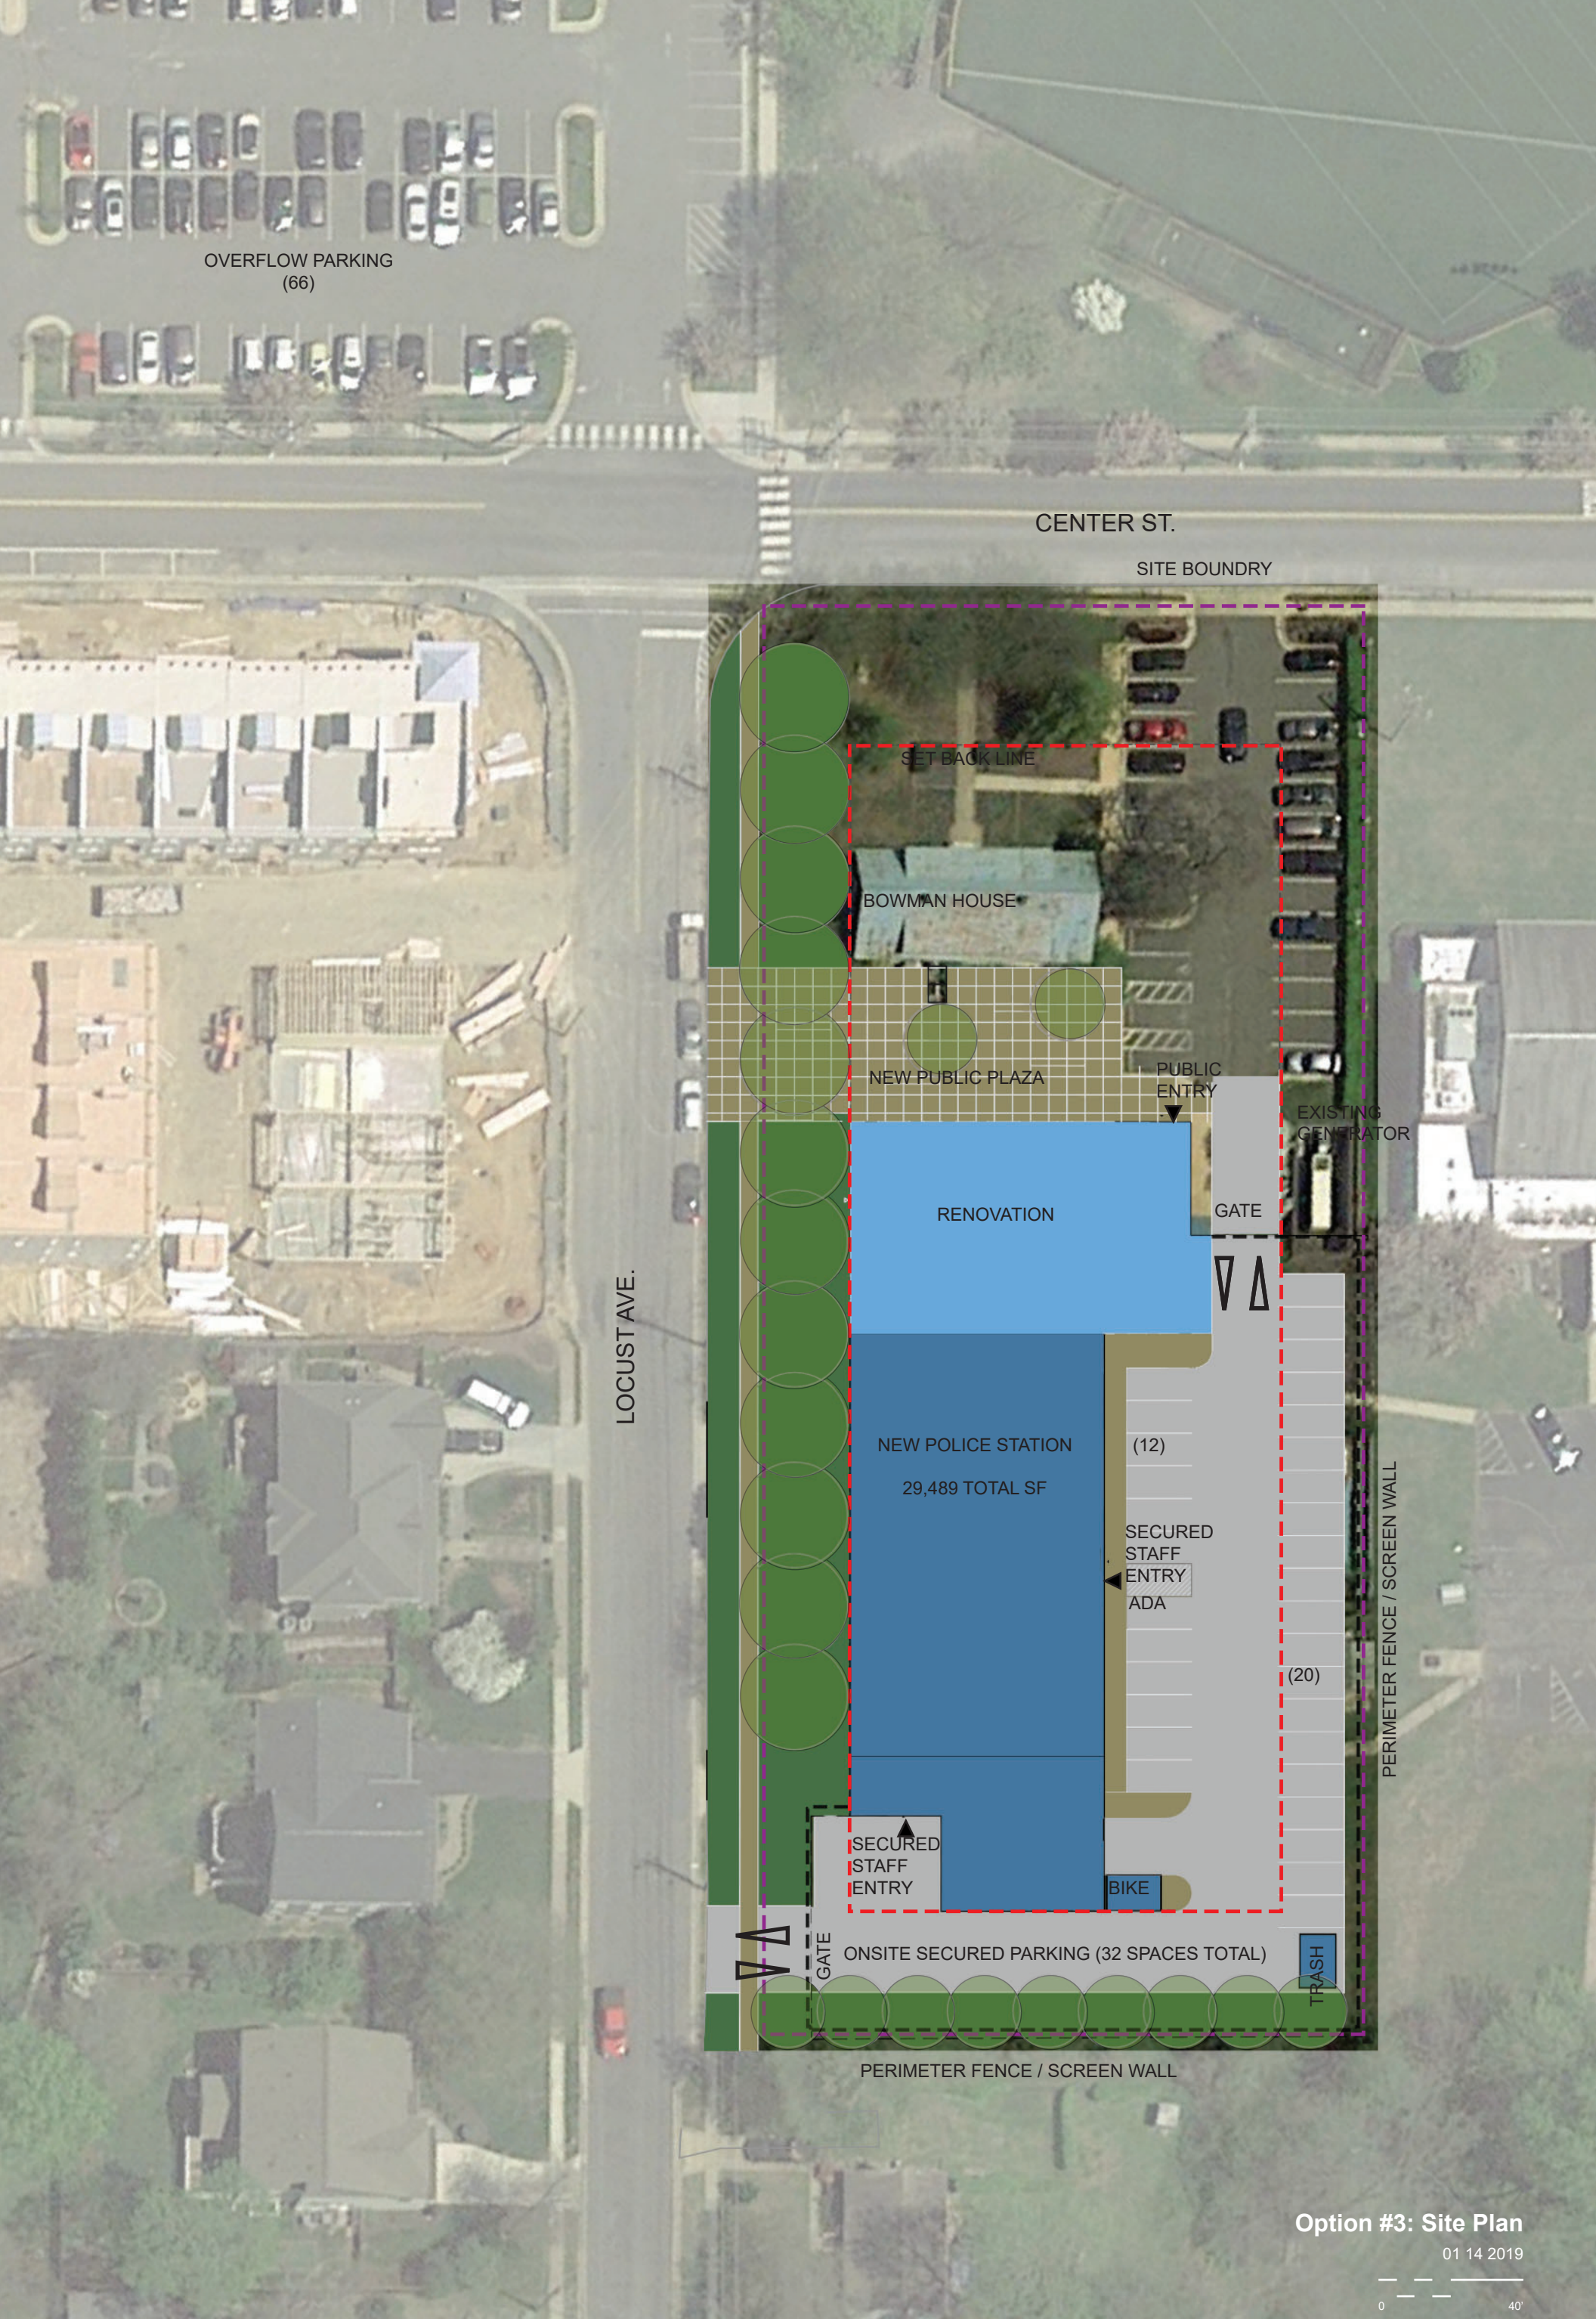


Option #3: Site Plan

01 14 2019

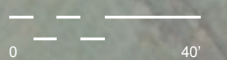


- SHARED COMMUNITY SPACES
- CHIEF OF POLICE : COMMAND STAFF
- ADMINISTRATION : COMMUNICATIONS / RECORDS
- PATROL
- PATROL : SUSPECT PROCESSING / CUSTODY
- SUPPORT SERVICES : INVESTIGATIONS
- SUPPORT SERVICES : PROPERTY & EVIDENCE
- SHARED STAFF AREAS
- SHARED STAFF AREAS : FIRING RANGE
- FACILITY SUPPORT AREAS
- PUBLIC CIRCULATION
- SECURE CIRCULATION
- VERTICAL CIRC. DEMO

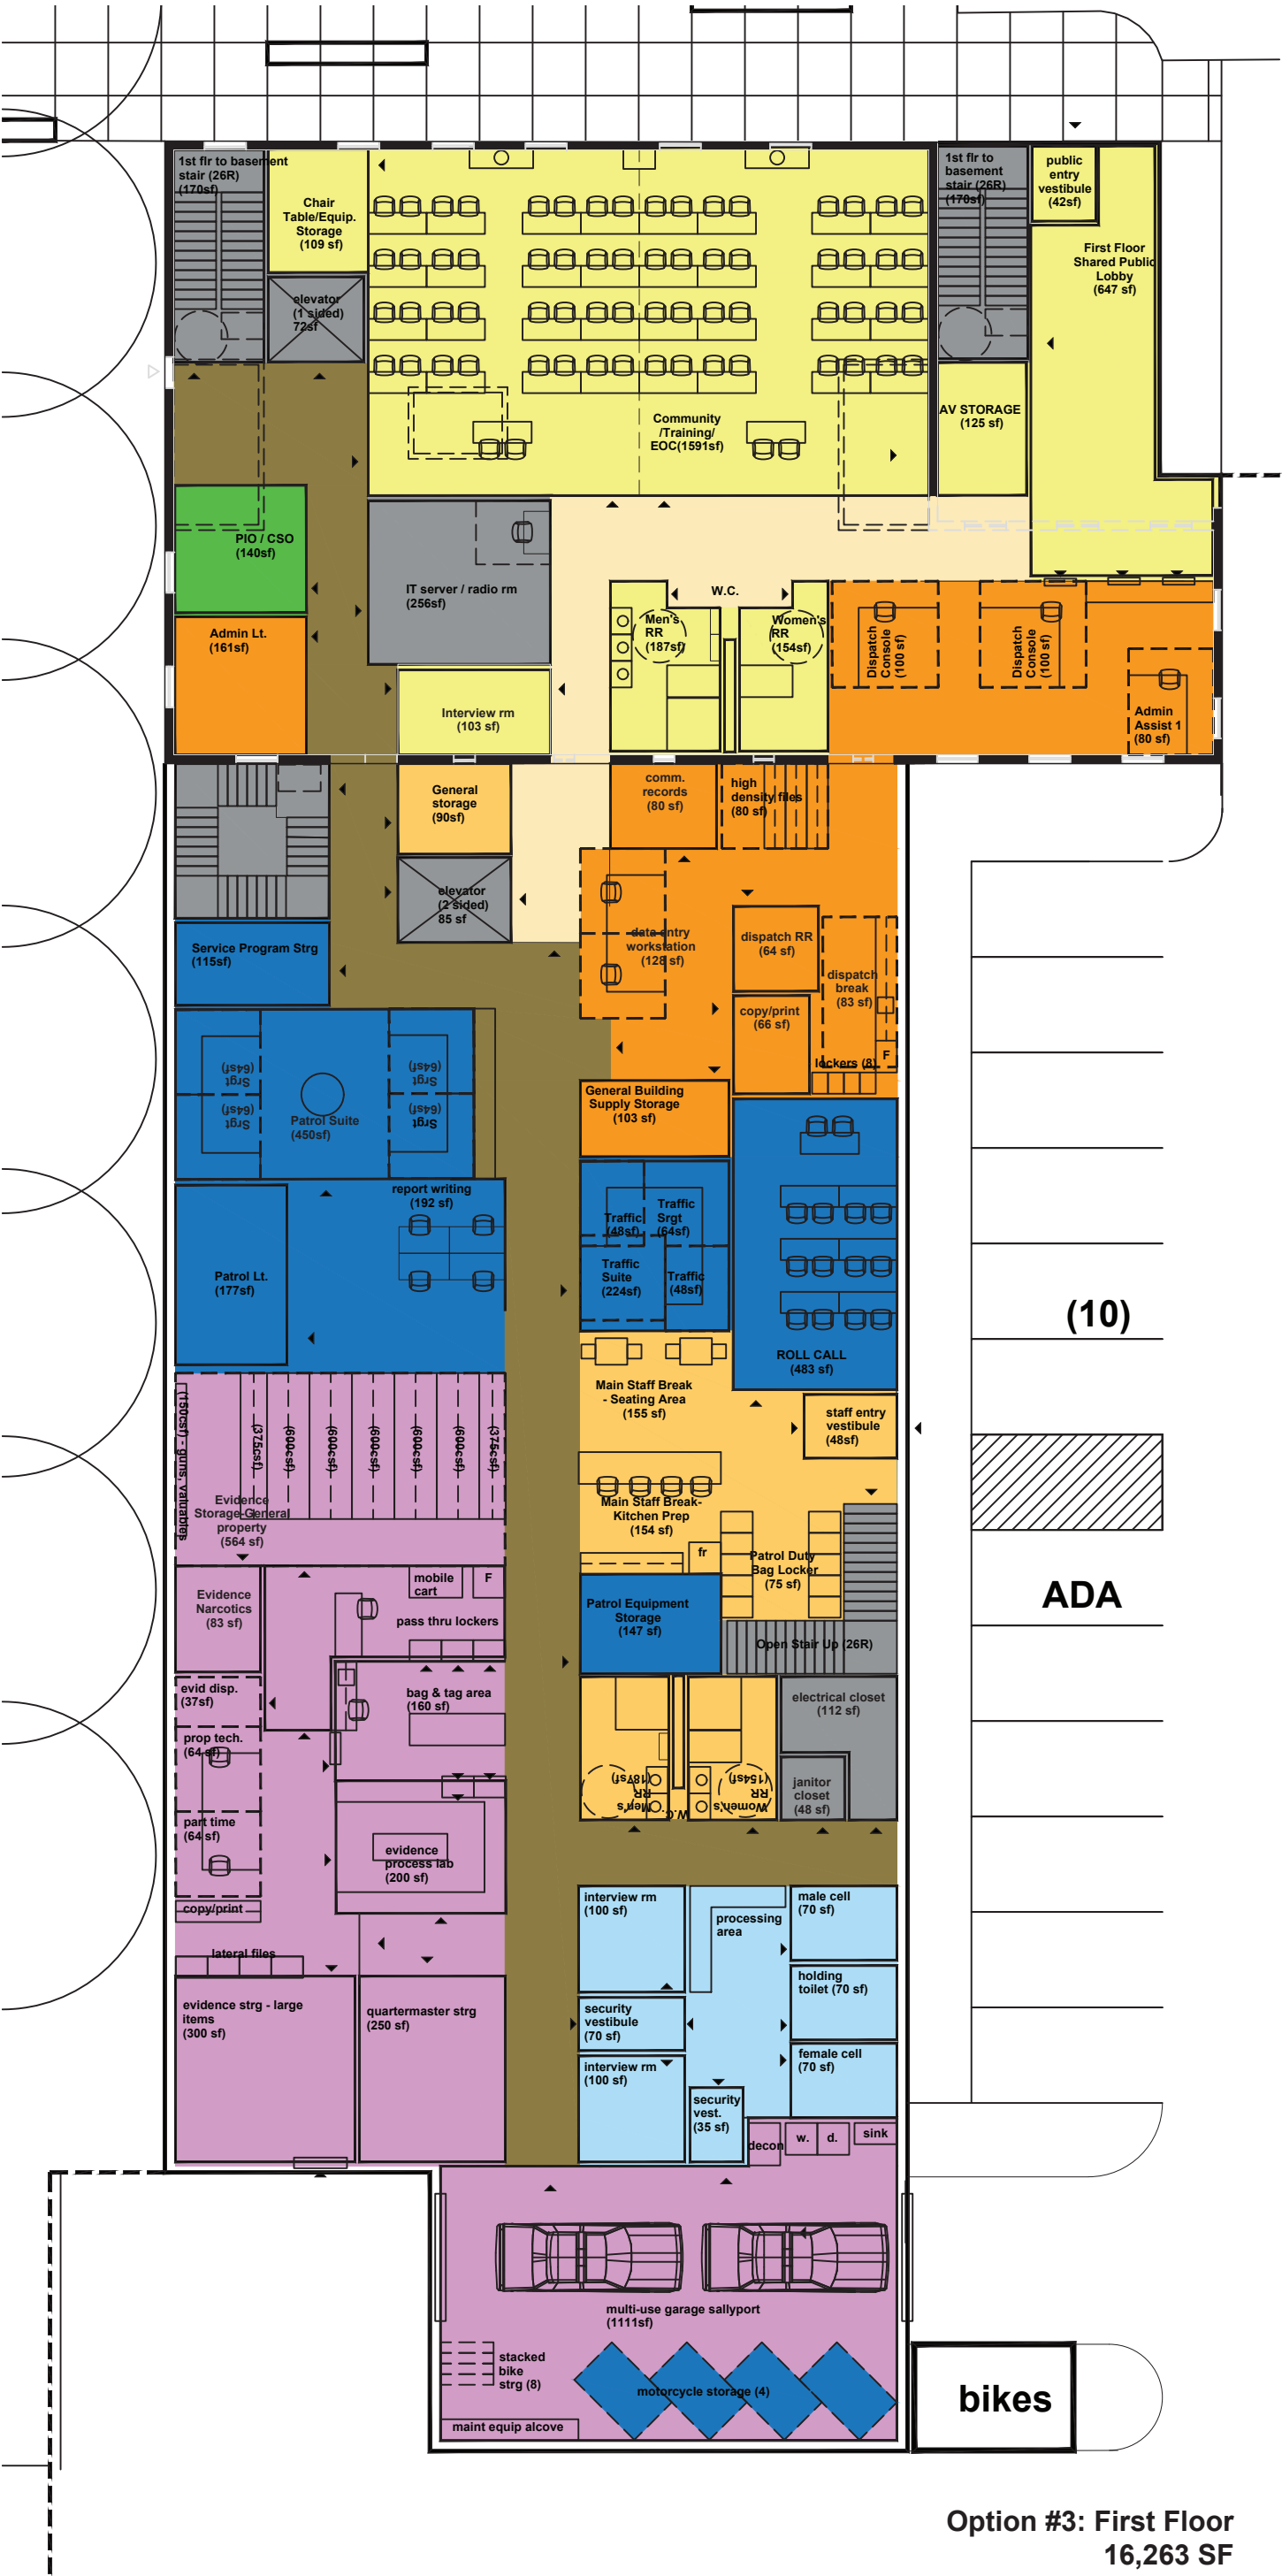

Option #3: First Floor
16,263 SF

01 14 2019

0 16'

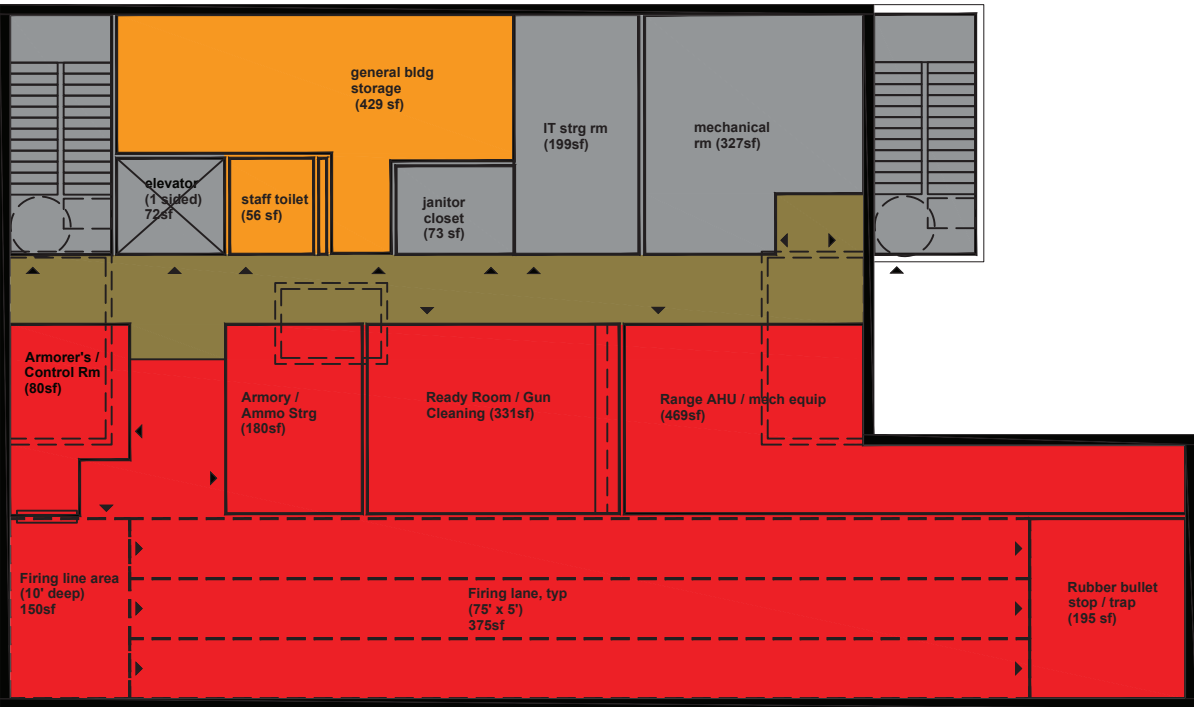

First Floor Footprint Above

- SHARED COMMUNITY SPACES
- CHIEF OF POLICE : COMMAND STAFF
- ADMINISTRATION : COMMUNICATIONS / RECORDS
- PATROL
- PATROL : SUSPECT PROCESSING / CUSTODY
- SUPPORT SERVICES : INVESTIGATIONS
- SUPPORT SERVICES : PROPERTY & EVIDENCE
- SHARED STAFF AREAS
- SHARED STAFF AREAS : FIRING RANGE
- FACILITY SUPPORT AREAS
- PUBLIC CIRCULATION
- SECURE CIRCULATION
- VERTICAL CIRC. DEMO

Option #3: Basement
5,082 SF

01 14 2019

