


NEW "D.I.D." SPECS - JULY 2018

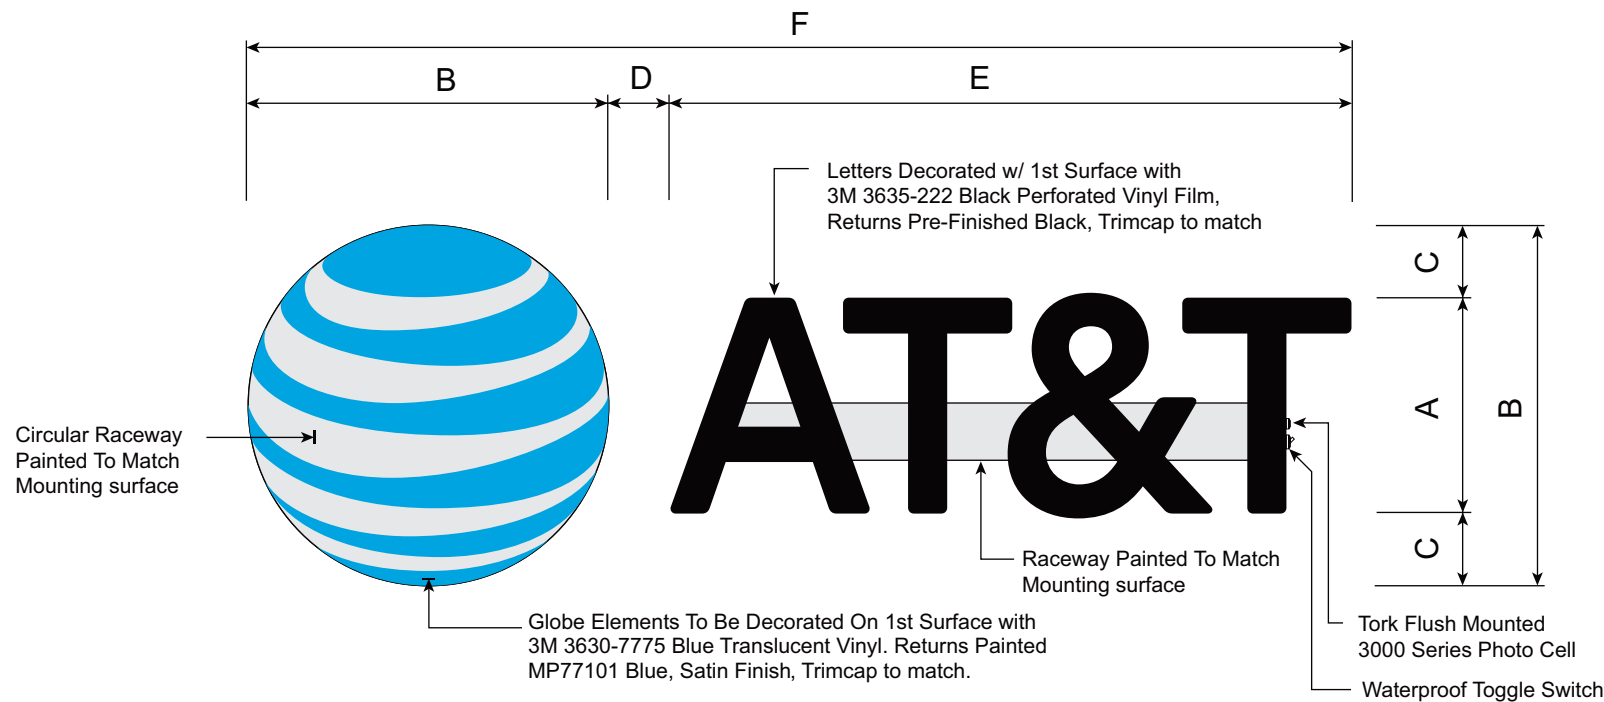

Illum. Raceway Black Letters & Blue Globe - Horizontal Layout


Not To Scale

64.5" RACEWAY COLOR: _____

Sign Model	A	B	C	D	E	F	Element SqFt	Overall SqFt
Retail-IL-Rwy-24-Black Ltrs-Blue Globe-Horiz	24"	40"	8"	6.84"	75.5"	122.39"	23.7 Sq.Ft.	34 Sq.Ft.


General Notes

- LED Modules & Power Supplies As Provided By AgiLight, Inc., (800)482-0203, www.agilight.com, or SloanLED, (888)747-4533, www.sloanled.com, or GE Current (888)694-3533, www.tetradrawings@ge.com
- GE Current Modules to be: White 3200K
- Manufacture Shall Coordinate With LED Provider To Determine LED Optimum Installation Configuration.
- LED Modules to be installed with VHB tape in conjunction with silicone adhesive or mechanical fastener.
- 1" Jewelite trimcap with #8x1/2" self-tapping phillips screws, color to match return.
- Letterset and globe to have disconnect switch and photocell.
- Mounting spacers are to be painted to match the mounting surface.

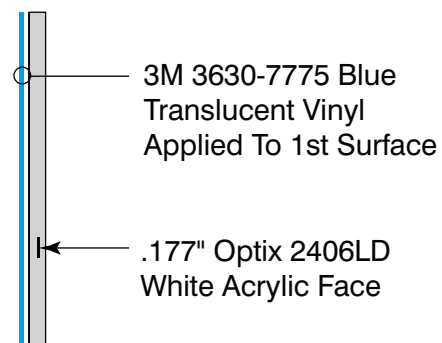


Globe Vinyl Application

Not To Scale

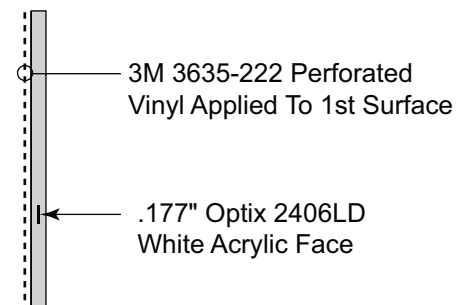


Letters Vinyl Application

Not To Scale

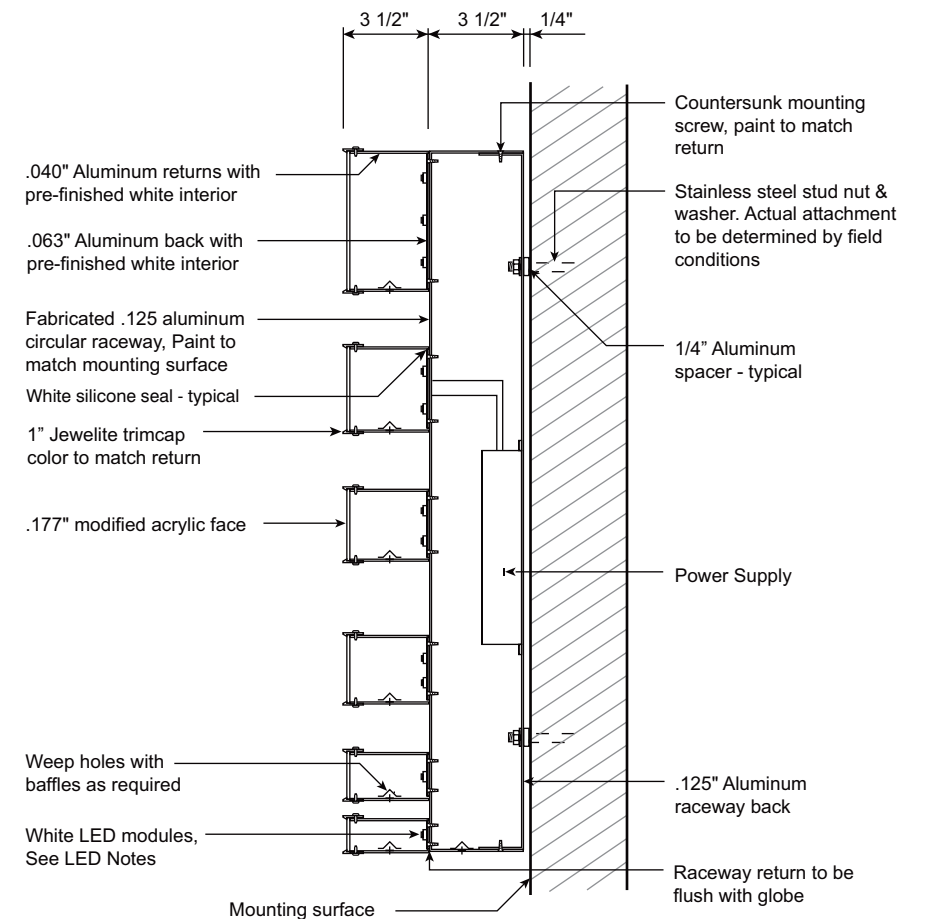

Typical Globe Section

Not To Scale


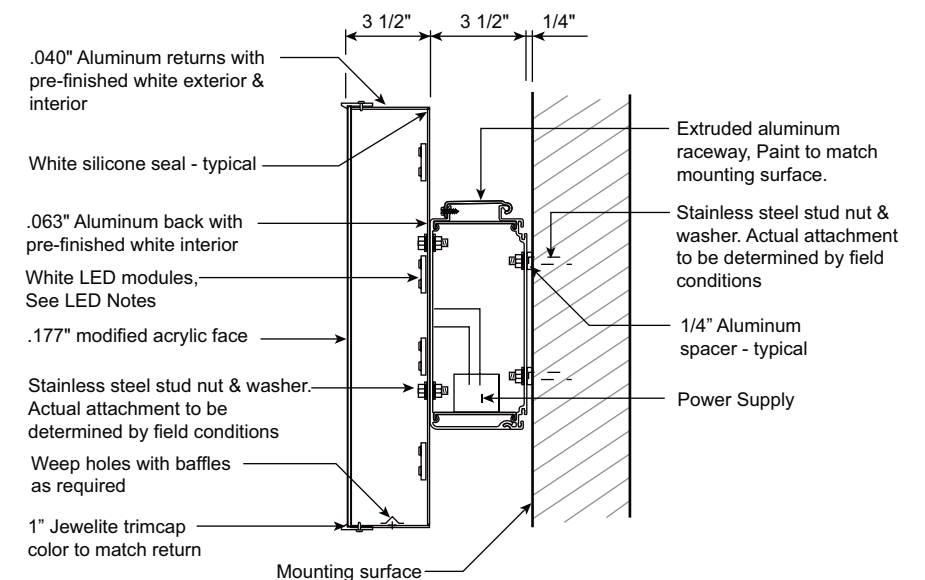


Typical Letter Section

Not To Scale

Revisions:

Colors Depicted In This Rendering May Not Match Actual Finished Materials. Refer To Product Samples For Exact Color Match.
Client Approval/Date: _____
Landlord Approval/Date: _____

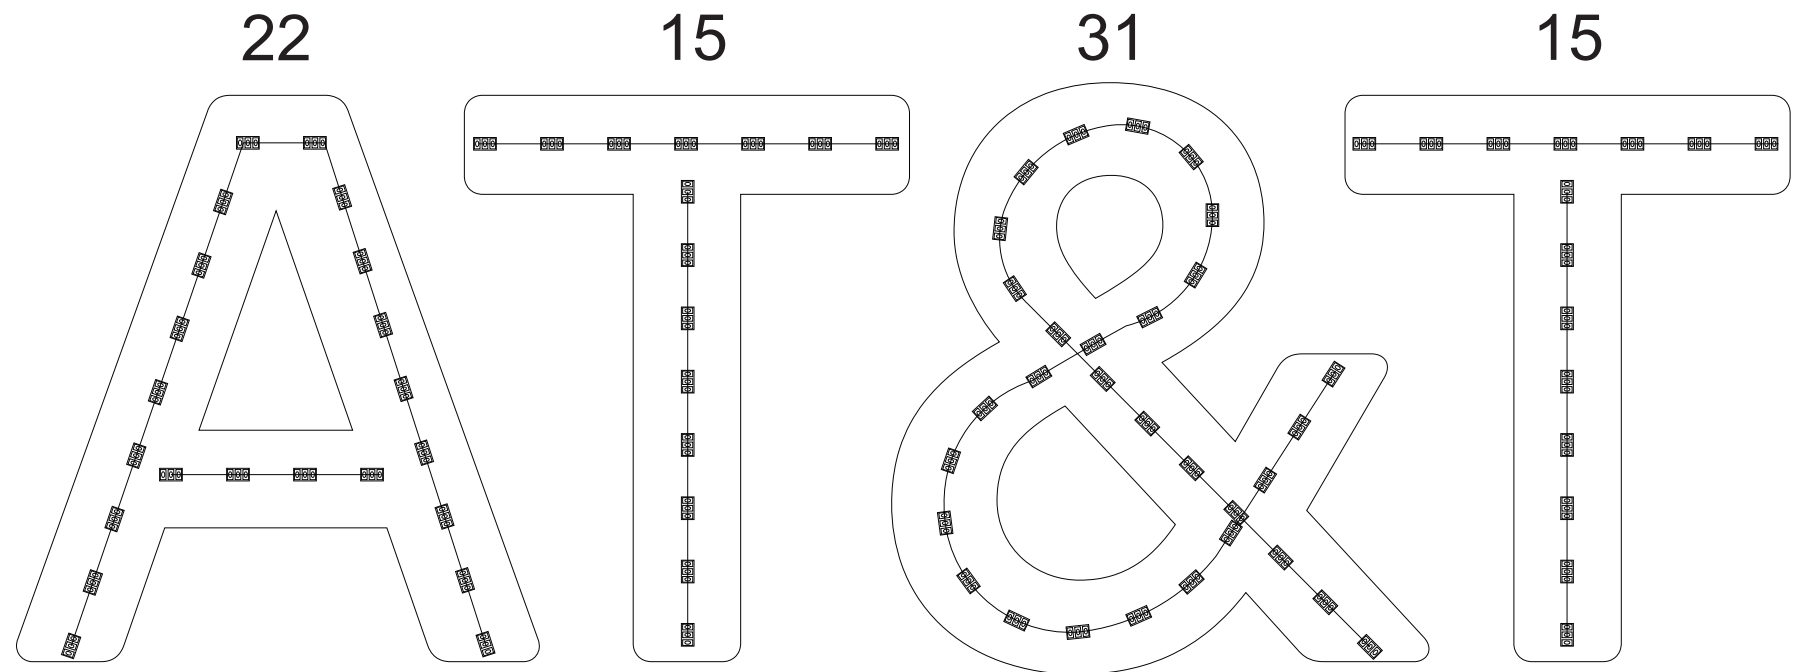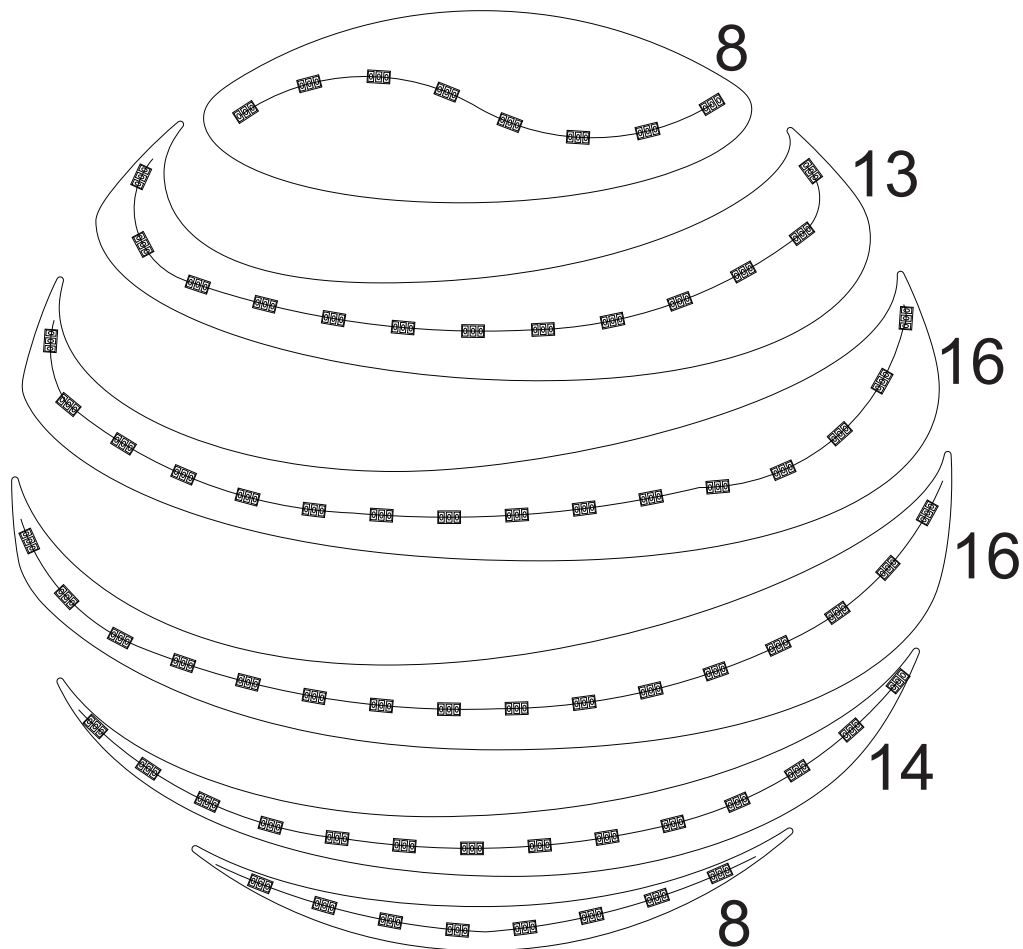

**CUSTOMER TO PROVIDE
DEDICATED BRANCH CIRCUITS FOR
SIGNS ONLY PER NEC CODE 600.5**

ALL BRANCH CIRCUITS SHALL BE DEDICATED TO
SIGNS (INCLUDING GROUND AND NEUTRAL) AND
SHALL NOT BE SHARED WITH OTHER LOADS.
PROPERLY SIZED GROUND WIRE THAT CAN BE
TRACED BACK TO BREAKER PANEL IS REQUIRED.

INSTALLER REQUIREMENTS

ALL MOUNTING HARDWARE & THE
SECONDARY WIRING & COMPONENTS (CONDUITS,
CONNECTORS, ETC.) ARE TO BE PROVIDED BY
THE LOCAL SIGN INSTALLATION CONTRACTOR.
ALL PENETRATIONS IN THE WALL ARE TO BE
SEALED WITH SILICONE AND TO BE WATERTIGHT.

ANY DEVIATION FROM FEDERAL HEATH
REQUIREMENTS MAY RESULT IN DAMAGE
TO OR IMPROPER OPERATION OF SIGNAGE,
CAUSING DELAYS AND ADDITIONAL COSTS.

**ELECTRICAL TO BE U.L. APPROVED
AND SHALL MEET N.E.C. STANDARDS**

UL Underwriters
Laboratories Inc.
LISTED
ELECTRIC SIGN

**INSTALLATION OF THIS SIGN SHALL CONFORM
TO ARTICLE 600 OF THE NEC, UL48, AND OR
OTHER APPLICABLE LOCAL CODES, INCLUDING
PROPER GROUNDING AND BONDING OF SIGN.**

ELECTRICAL INFORMATION:

(158) GE GEMS2432-W1 = 40'

(1) GEPS24-100U-NA P/S @ 1.0A ea

TOTAL ELECTRICAL LOAD = 1.0A

(1) 120V-277V/20A CIRCUIT REQUIRED

340 MODS MAX PER 60W P/S

Typical Lumen Output Per Foot: 100

**FEDERAL
HEATH**

VISUAL COMMUNICATIONS

www.FederalHeath.com

2300 North Highway 121 Euless, Texas 76039

(817) 685-9077 (800) 527-9495 Fax (817) 685-9103

This original drawing
is provided as part of a
planned project
and is not to be exhibited,
copied or reproduced
without the written
permission of
Federal Heath Sign
Company, LLC or its
authorized agent.

Revisions:

Colors Depicted In This Rendering May Not Match Actual Finished Materials. Refer To Product Samples For Exact Color Match.

Client Approval/Date: _____

Landlord Approval/Date: _____

Account Rep: Mark Webb

Project Manager: Kenny Smith

Drawn By:

UL Underwriters
Laboratories Inc. **nec** **ELECTRICAL TO USE U.L. LISTED
COMPONENTS AND SHALL MEET
ALL N.E.C. STANDARDS**

ALL ELECTRICAL SIGNS ARE TO COMPLY WITH U.L. 48 AND
ARTICLE 600 OF THE N.E.C. STANDARDS, INCLUDING
THE PROPER GROUNDING AND BONDING OF ALL SIGNS.

Project / Location:



Job Number:

Date: 05/31/18

Sheet Number: Of

Design Number:

This original drawing
is provided as part of a
planned project
and is not to be exhibited,
copied or reproduced
without the written
permission of
Federal Heath Sign
Company, LLC or its
authorized agent. © 2008