



Specifications - "NYSA new york school of arts" Illuminated LED Reverse Lit Channel Letter

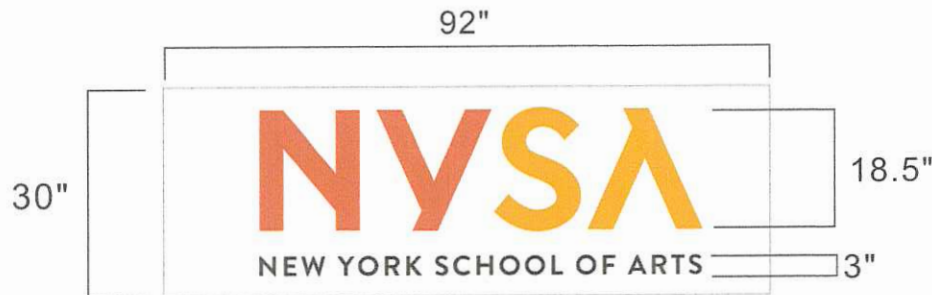

SIGN DETAIL
SCALE : 1/2" = 1'
20 sq.ft

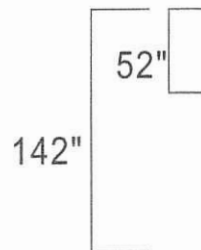

STORE FRONT 28.25

ELEVATION VIEW
SCALE : NTS

CLIENT **NYSA**
320-d Maple Ave East,
Vienna, VA 22180

DATE	2-27-19	DRAWING NO.
SHEET NO.		REVISED

SPECIFICATIONS:

Logo NYSA


The brightness of light we use is 100 lumen.

Letters


(NEW YORK SCHOOL OF ARTS)
1/4 Dark gray Acrylic

White Board

1/2 White plastic

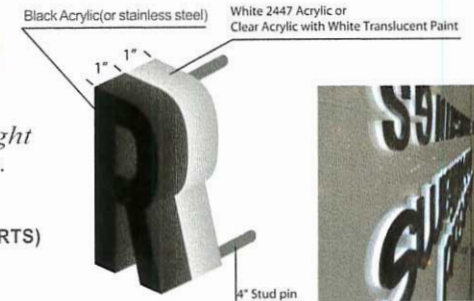

Illuminated LED Channel Letters

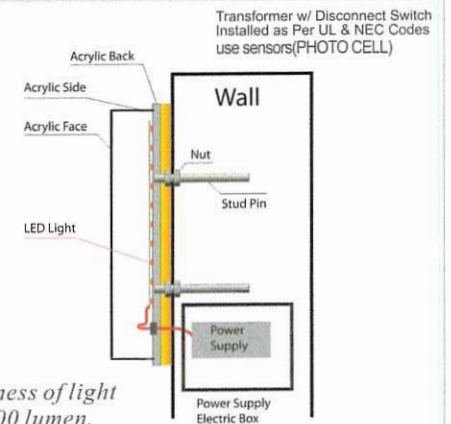

The brightness of light we use is 100 lumen.

Scale: NTS

This sign is intended to be installed in accordance with the requirements of Article 600 of the National Electrical Code and/or other applicable local codes. This includes proper grounding and bonding of the sign.

EXTERIOR APPLICATION

SAEAM GRAPHICS & SIGN
www.4989SIGN.com

7004-G Little River Tnpk
Annandale, VA 22003
(703) 750-2287 / 477-1010
(703) 750-0071(Fax)
HELP@K-AES.COM