


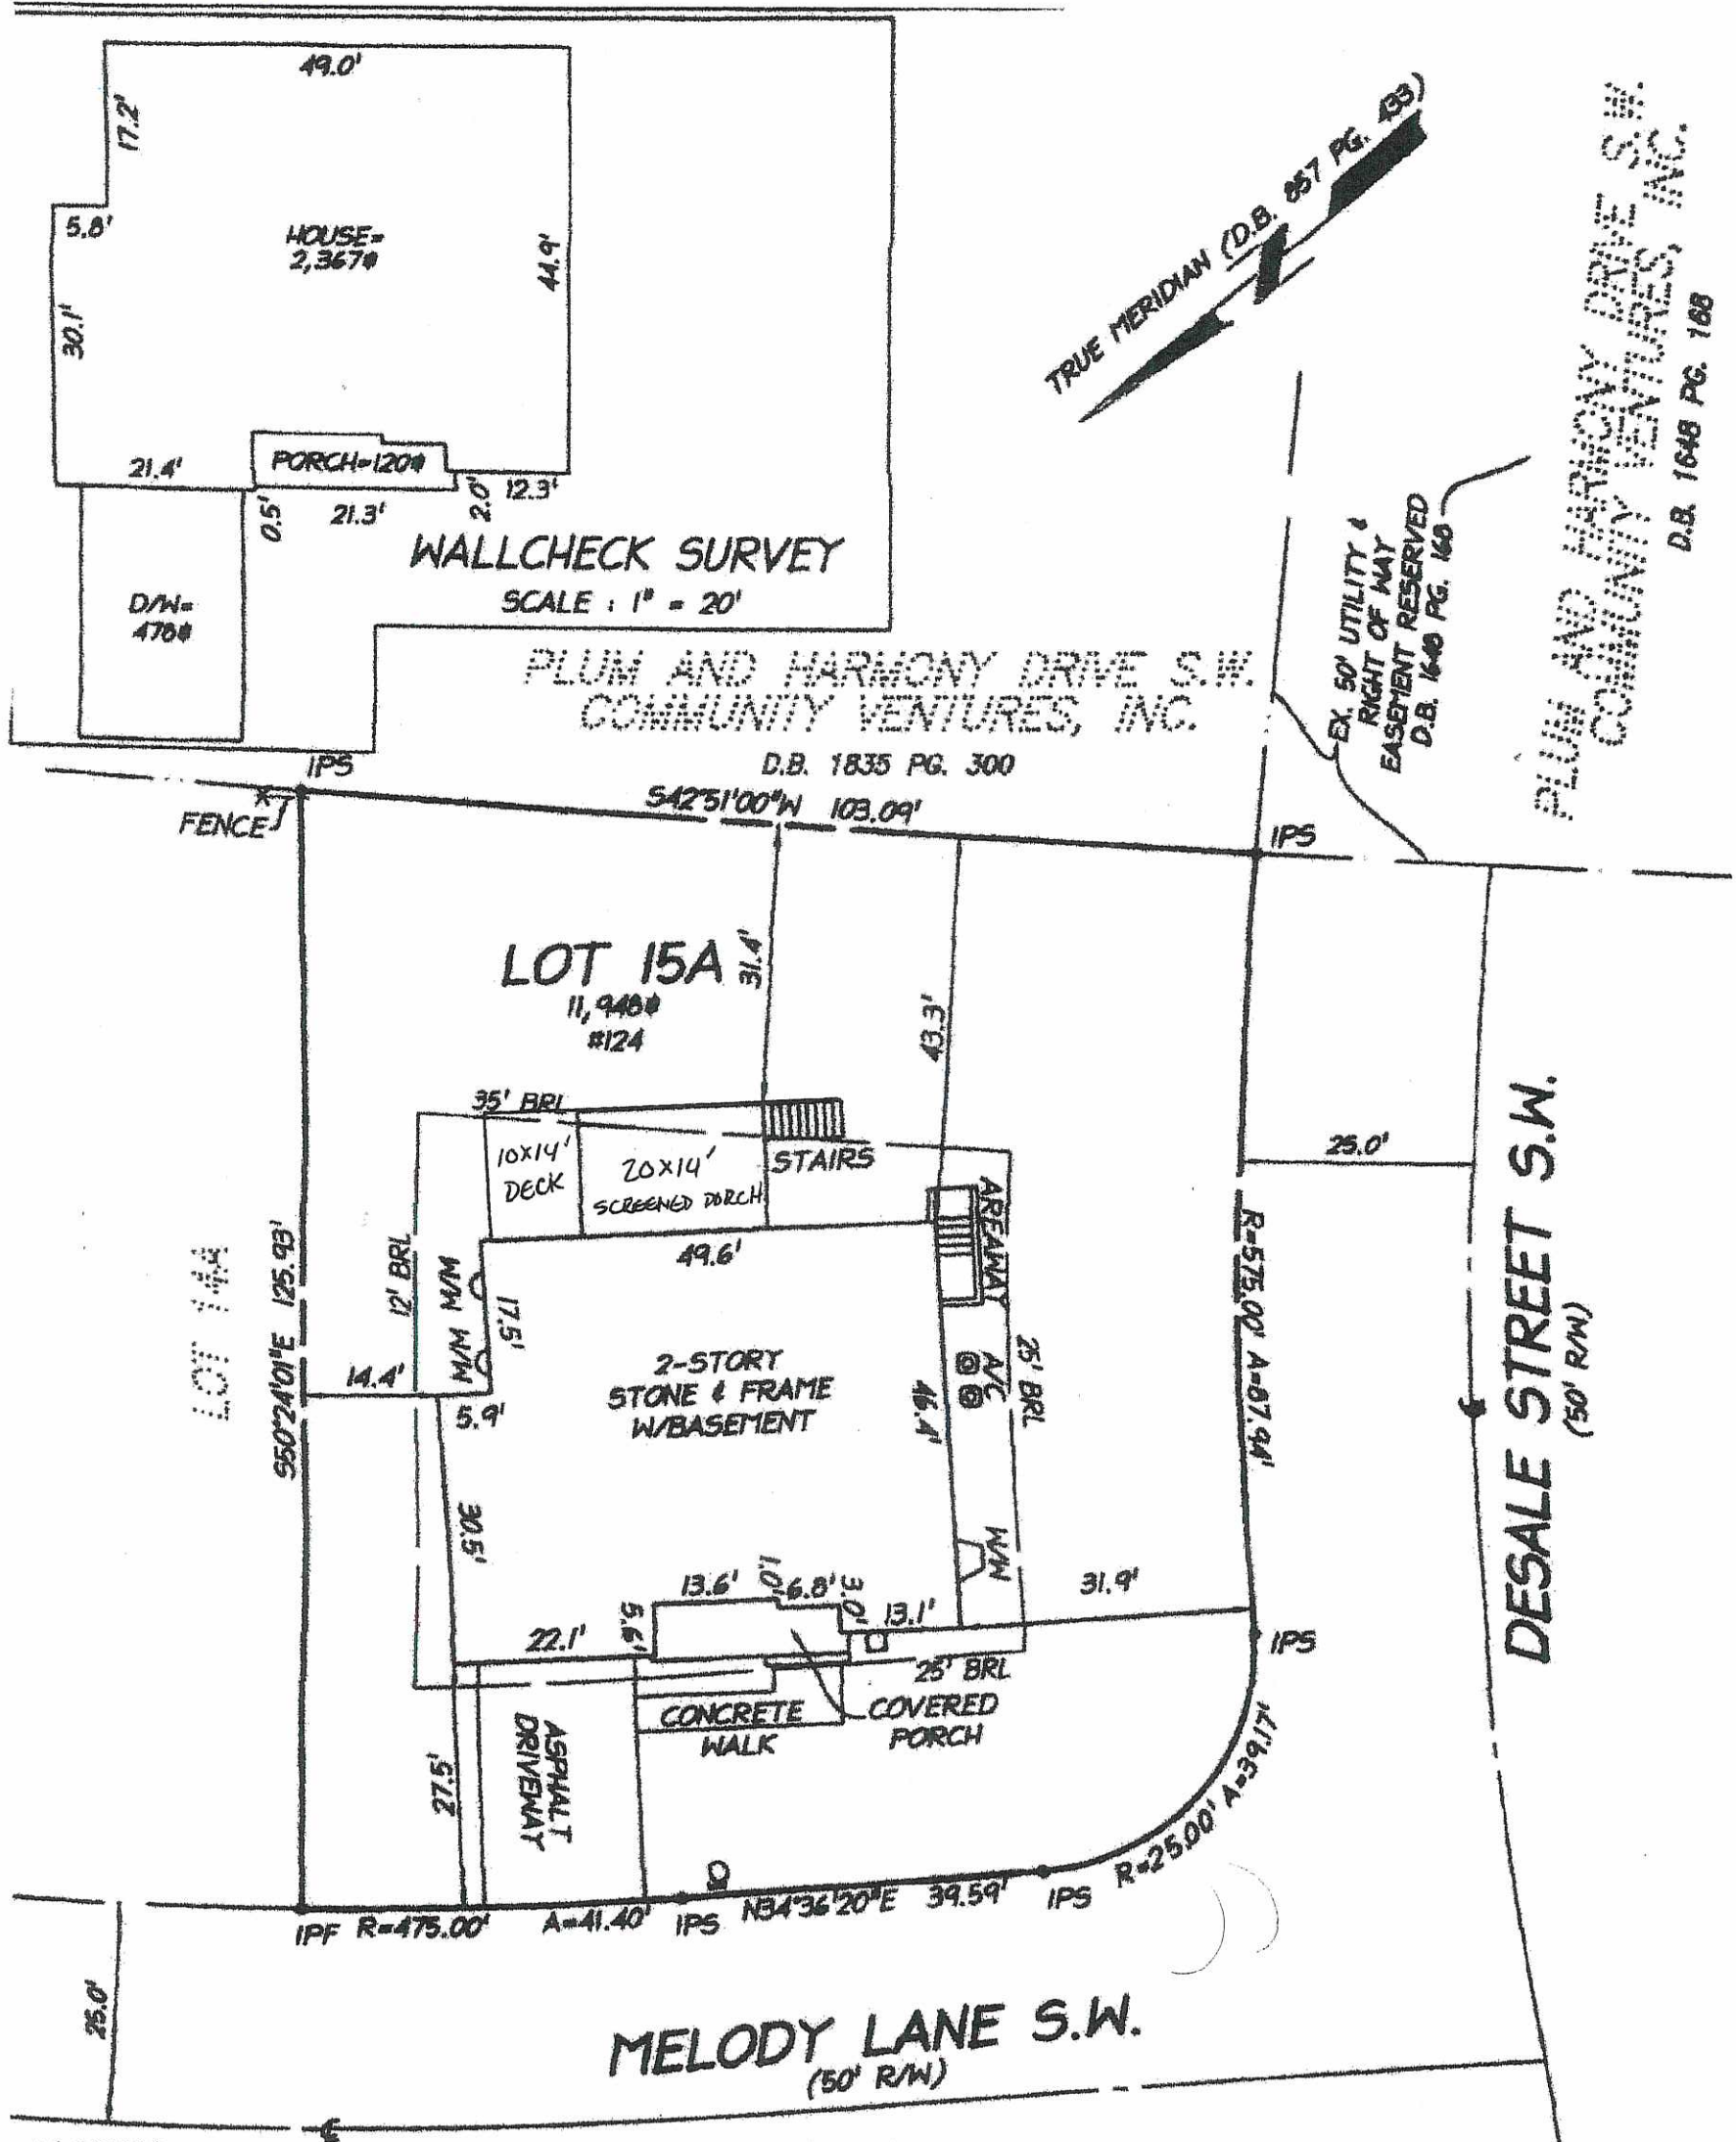


## NOTES

1. NO TITLE REPORT FURNISHED.
2. THE IMPROVEMENTS SHOWN DO NOT LIE WITHIN A H.U.D. DESIGNATED AREA OF SPECIAL FLOOD HAZARD.
3. THE BUILDING DIMENSIONS AND PROPERTY TIES SHOWN ON THIS SURVEY ARE NOT INTENDED TO BE USED IN RE-ESTABLISHING LOT CORNERS OR DETERMINING THE LOCATION OF FUTURE CONSTRUCTION OF EXTERIOR IMPROVEMENTS.
4. TOP OF WALL: 372.74'
5. WALLCHECK: 06-03-2014
6. FINAL: 09-17-2014
7. THE PROPERTY ADDRESS IS 124 MELODY LANE.
8. LOT COVERAGE (BASED ON WALLCHECK DATED 6-03-2014)  
HOUSE : 2,367#  
PORCH : 120#  
DRIVEWAY : 489#  
TOTAL : 2,976# OR 24.98%
9. DECK COVERAGE IS 282# OF 2.48%

## LEGEND

|     |                 |     |             |
|-----|-----------------|-----|-------------|
| IPF | IRON PIPE FOUND | □   | CLEANOUT    |
| IPS | IRON PIPE SET   | ○   | WATER METER |
| A/C | AIR CONDITIONER | W/W | WINDOW WELL |

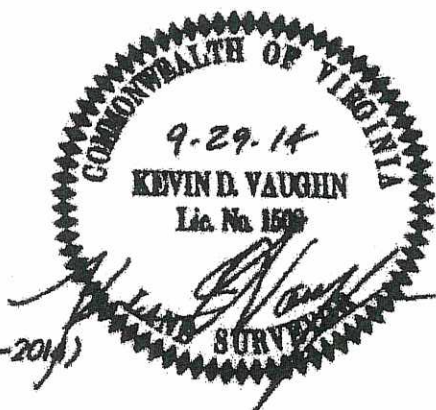

FINAL HOUSE LOCATION SURVEY  
**LOT 15A**  
BLOCK 3, SECTION ONE  
**VIENNA WOODS**  
DEED BOOK 1002 PAGE 4  
TOWN OF VIENNA  
HUNTER MILL DISTRICT  
FAIRFAX COUNTY, VIRGINIA  
SCALE: 1" = 20' DATE: JUNE, 2014

