



BUILDING SECTION THRU ASSISTED LIVING ENTRANCE (NEAR CENTER ST/ MAPLE AVE INTERSECTION)

1/8" = 1'-0"

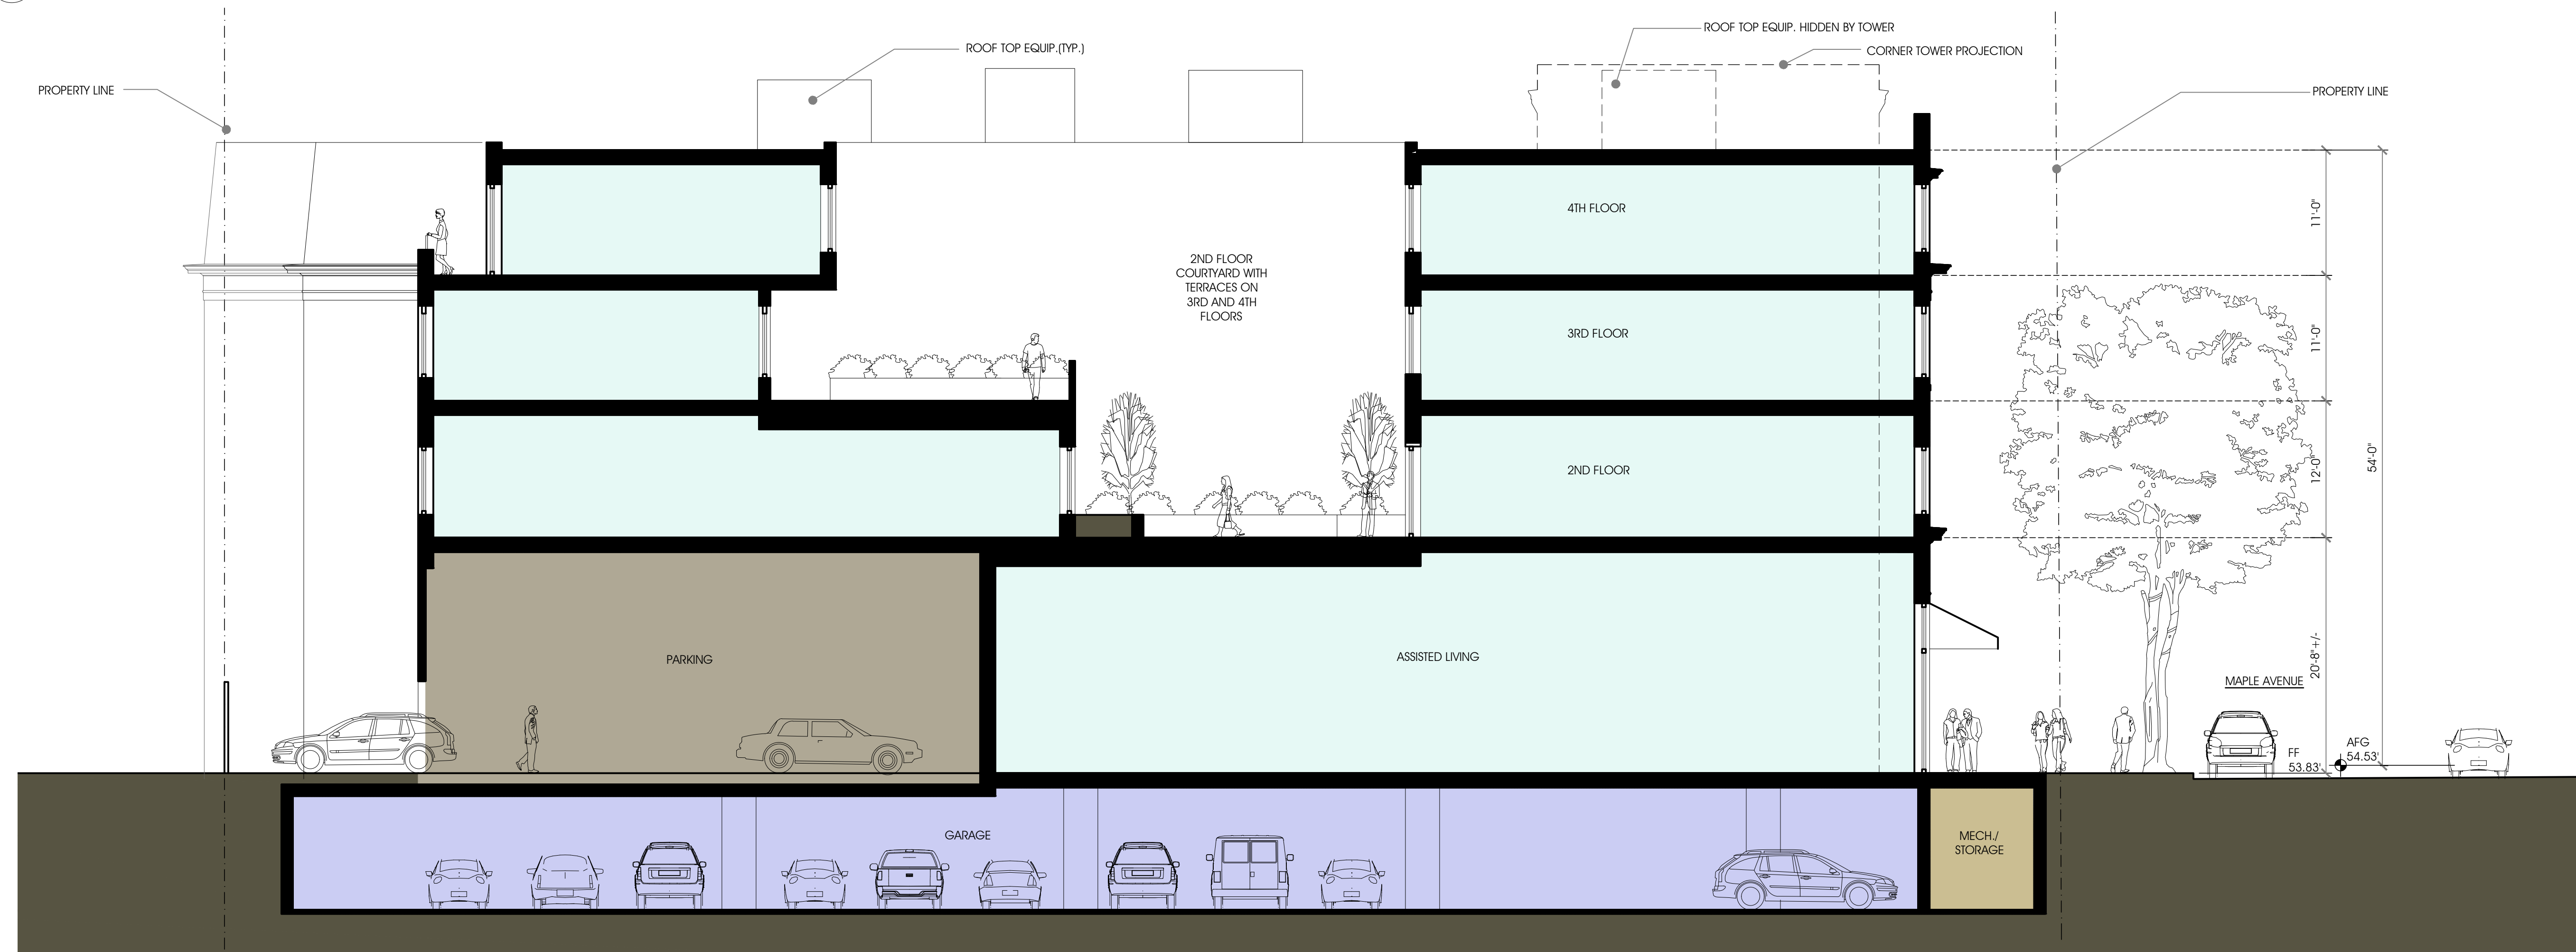

BUILDING SECTION THRU ASSISTED LIVING AND COURTYARD (TOWARD VIENNA INN)

1/8" = 1'-0"

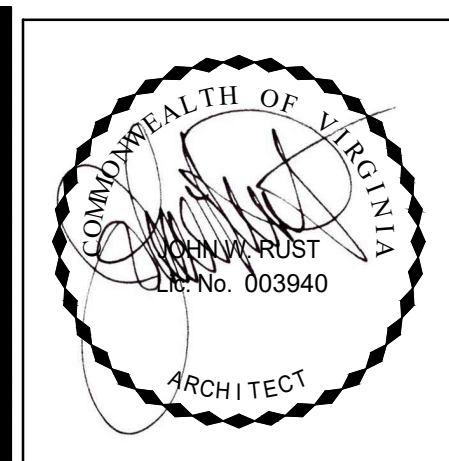

RUST | ORLING
ARCHITECTURE

1215 CAMERON STREET
ALEXANDRIA, VA 22314
T - 703.836.3205
F - 703.548.4779
admin@rustorling.com
www.rustorling.com

SUNRISE OF VIENNA
100 - 102 Maple Avenue East
Vienna, Virginia

18012

REVISIONS	
DATE	DESCRIPTION
05.15.19	REVISION 1

MAC REZONING
PLAN
04.08.19

SECTIONS

SHEET NO.
A3.1