



File Name: "Volume/Shared/8039/133 Maple Ave3 Productions/ Civil Files/19_0606/133 Maple Avenue.plt" Layout: A003 LANDSCAPING PLAN Printed Date: 6/14/19 at 1:03 PM

Landscaping Legend

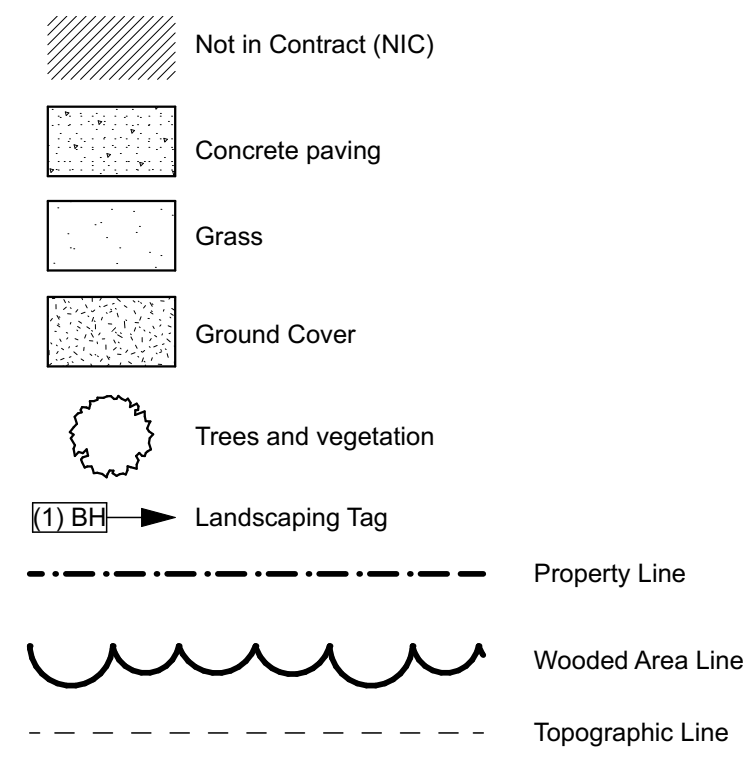


Landscaping Schedule

Trees	QTY	Botanical Name	Common Name	CONT	Caliper
EGA	33	Thuja Occidentalis 'Emerald Green'	Emerald Green Arborvitae	B&B	6'-7"
Shrubs	QTY	Botanical Name	Common Name	CONT	Caliper
BH	8	Ilex x Meserveae	Blue Holly	3 gal	
IB	7	Ilex Glabra	Inkberry	3 gal	
Ground Covers	QTY	Botanical Name	Common Name	CONT	
EI	110	Hedera Helix	English Ivy	Pea Pot Cell	
Planters	QTY	Type			
AN	16	Annals - TBD based on sun-light and micro-climate conditions			

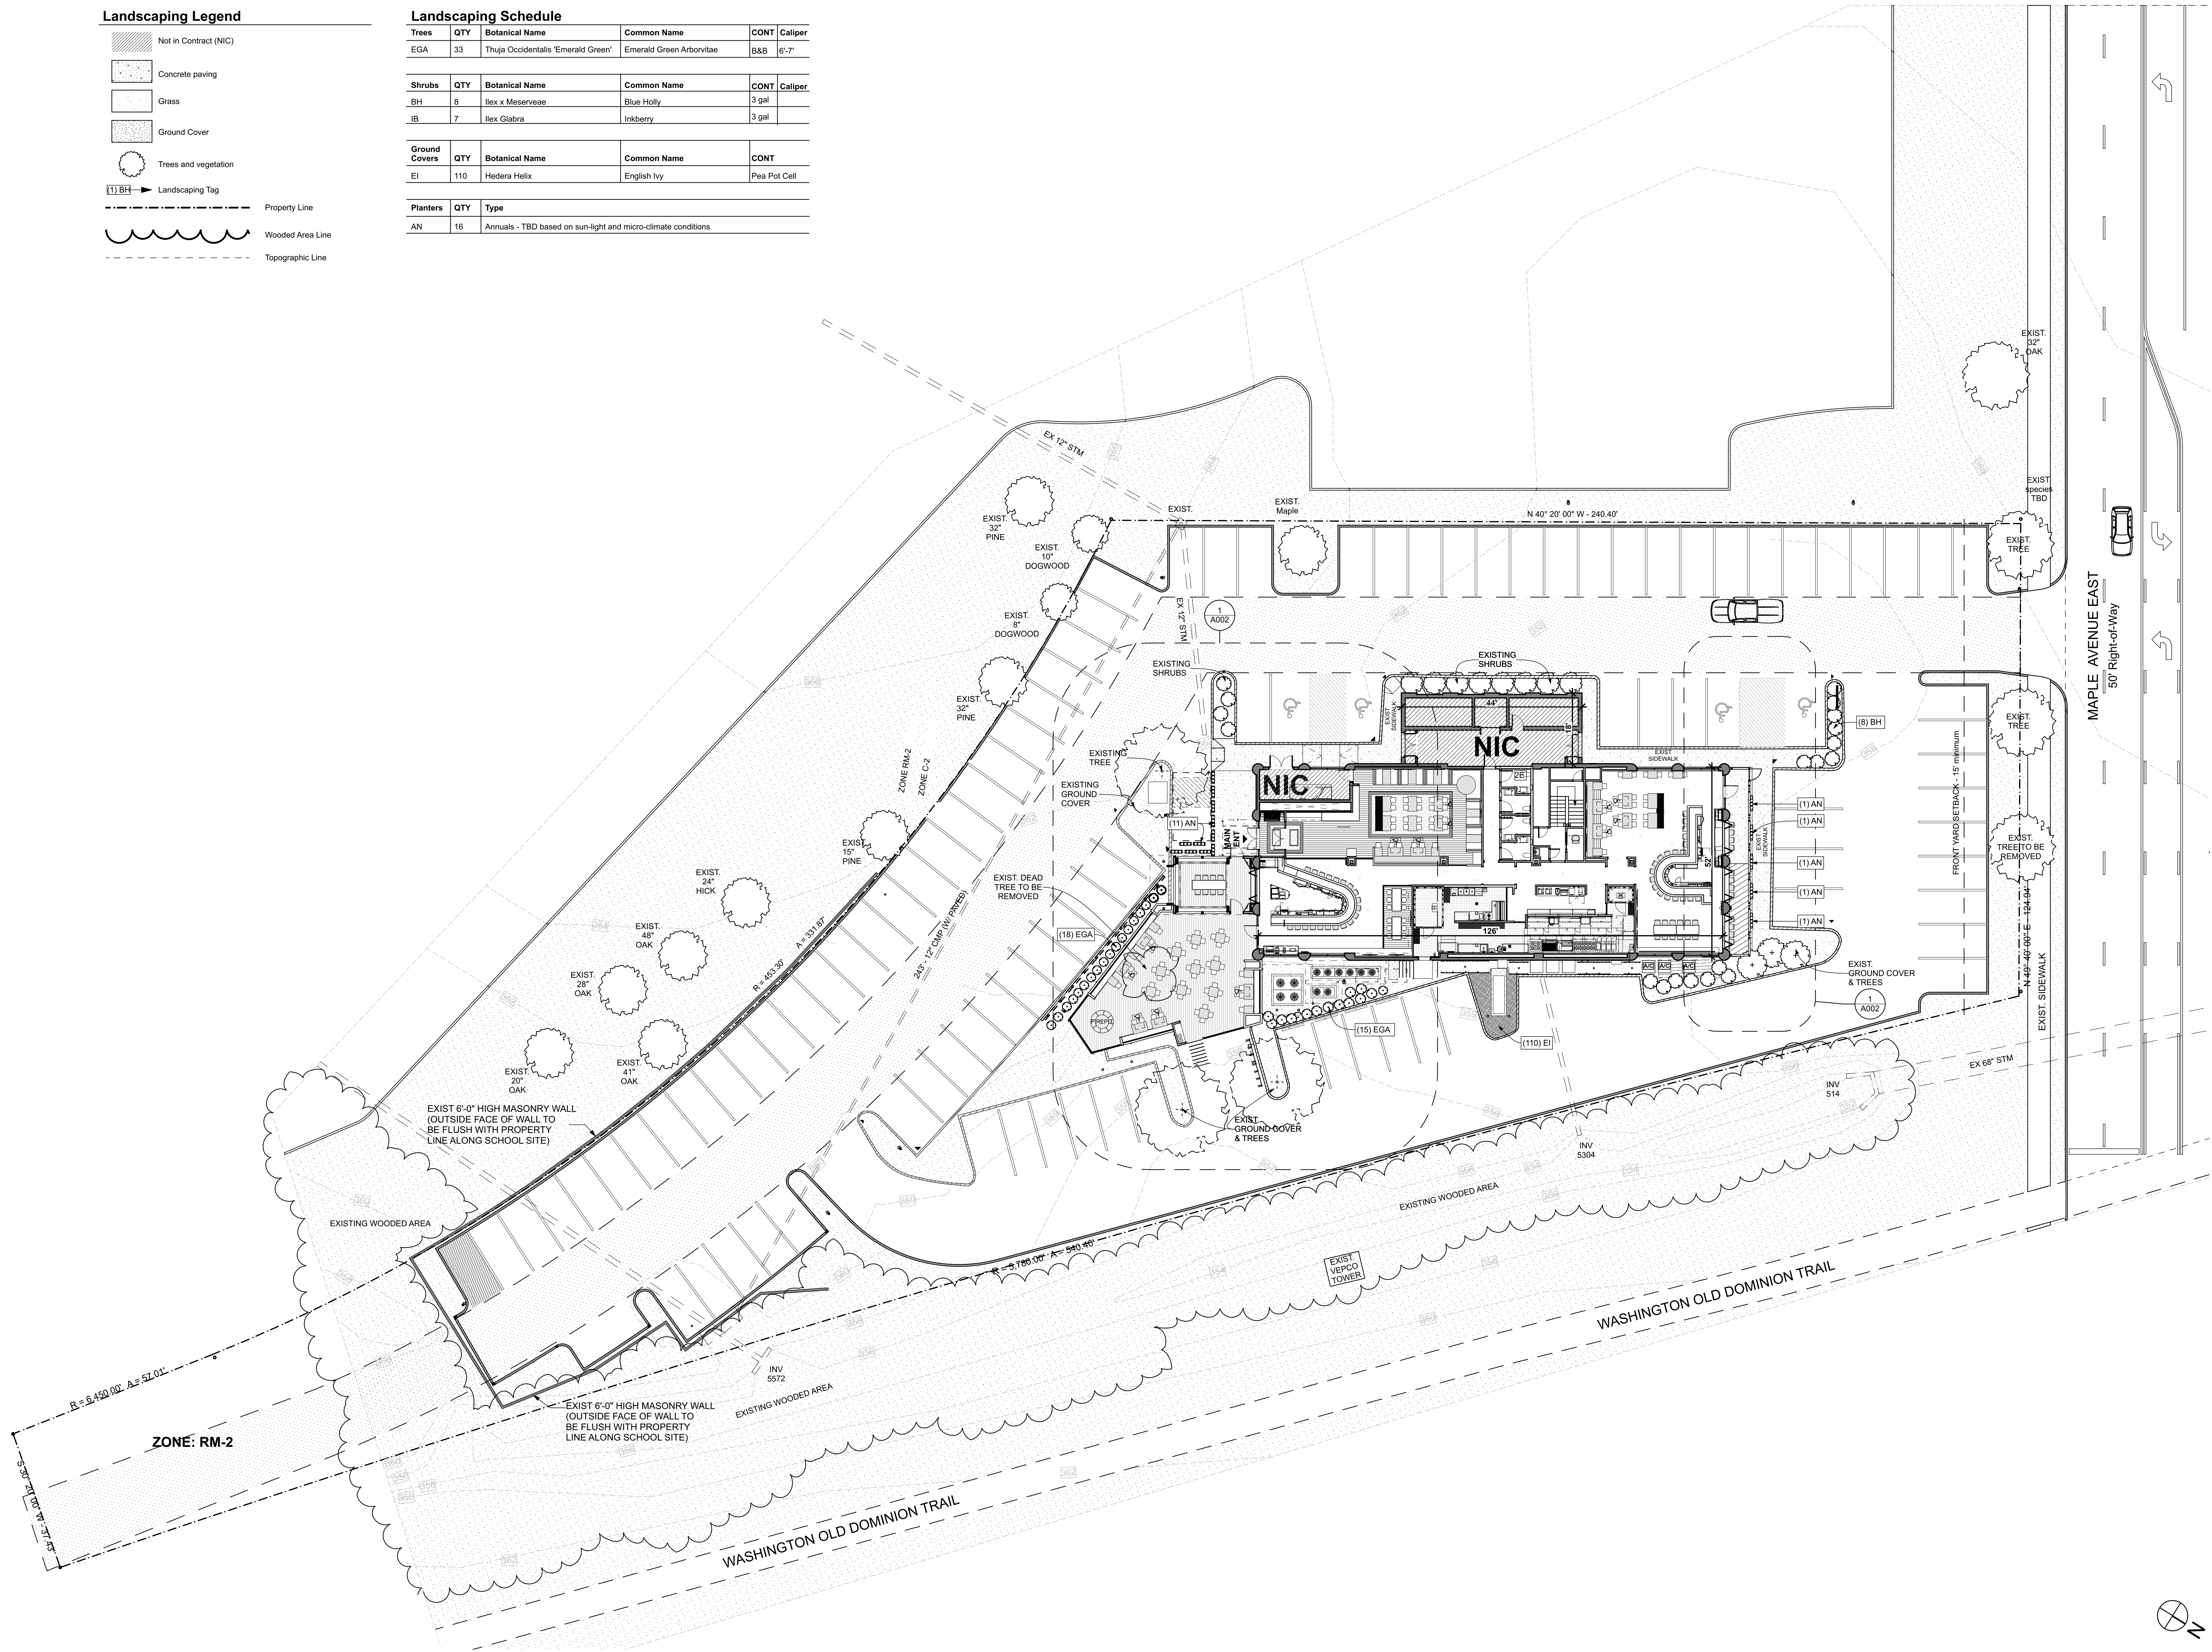

1 LANDSCAPING PLAN
SCALE: 1/16" = 1'-0"

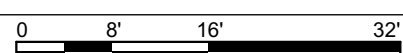

Architect
HapstakDemetriou+
ARCHITECTURE | DESIGN
2715 M St NW, 4th Fl
Washington, DC 20007
www.hd-arch.com
202.333.9038

Engineer
JB
7960 Norfolk Avenue
Bethesda, MD 20814
301.654.1410
twyde@jbpe.com

Project No. 18039
**BEAR
BRANCH
TAVERN**
133 MAPLE AVENUE EAST
VIENNA, VA 22180

PROFESSIONAL CERTIFICATION:
I CERTIFY THAT THESE DOCUMENTS WERE
PREPARED OR APPROVED BY ME, AND THAT I AM A
DULY LICENSED ARCHITECT UNDER THE LAWS OF
THE STATE OF
Commonwealth of Virginia
LICENSE NUMBER: 451015435
EXPIRATION DATE: 06-30-2019

REV	DATE	DESCRIPTION
1	04.19.19	CUP SUBMISSION REV 1
	05.23.19	BAR PRESENTATION PACKAGE
	06.14.19	BAR PRESENTATION PACKAGE

LANDSCAPING PLAN

A003
Printed: 6/14/19
© HapstakDemetriou + pllc 2019