


Site Plan Legend

- Not in Contract (NIC)
- Concrete paving
- Grass
- Wood Flooring
- STO pitch curb and gutter
- Transition from STO to REV curb and gutter
- REV pitch curb and gutter
- Property Line
- Wooded Area Line
- Set Back Line
- Pipe Line
- Topographic Line
- 20' Ingress-Egress & Utility Easmt
- Lamp post
- Trees and vegetation
- Handicap (HC) parking space  
Parking compliant with 2003 ICC/ANSI A117.1

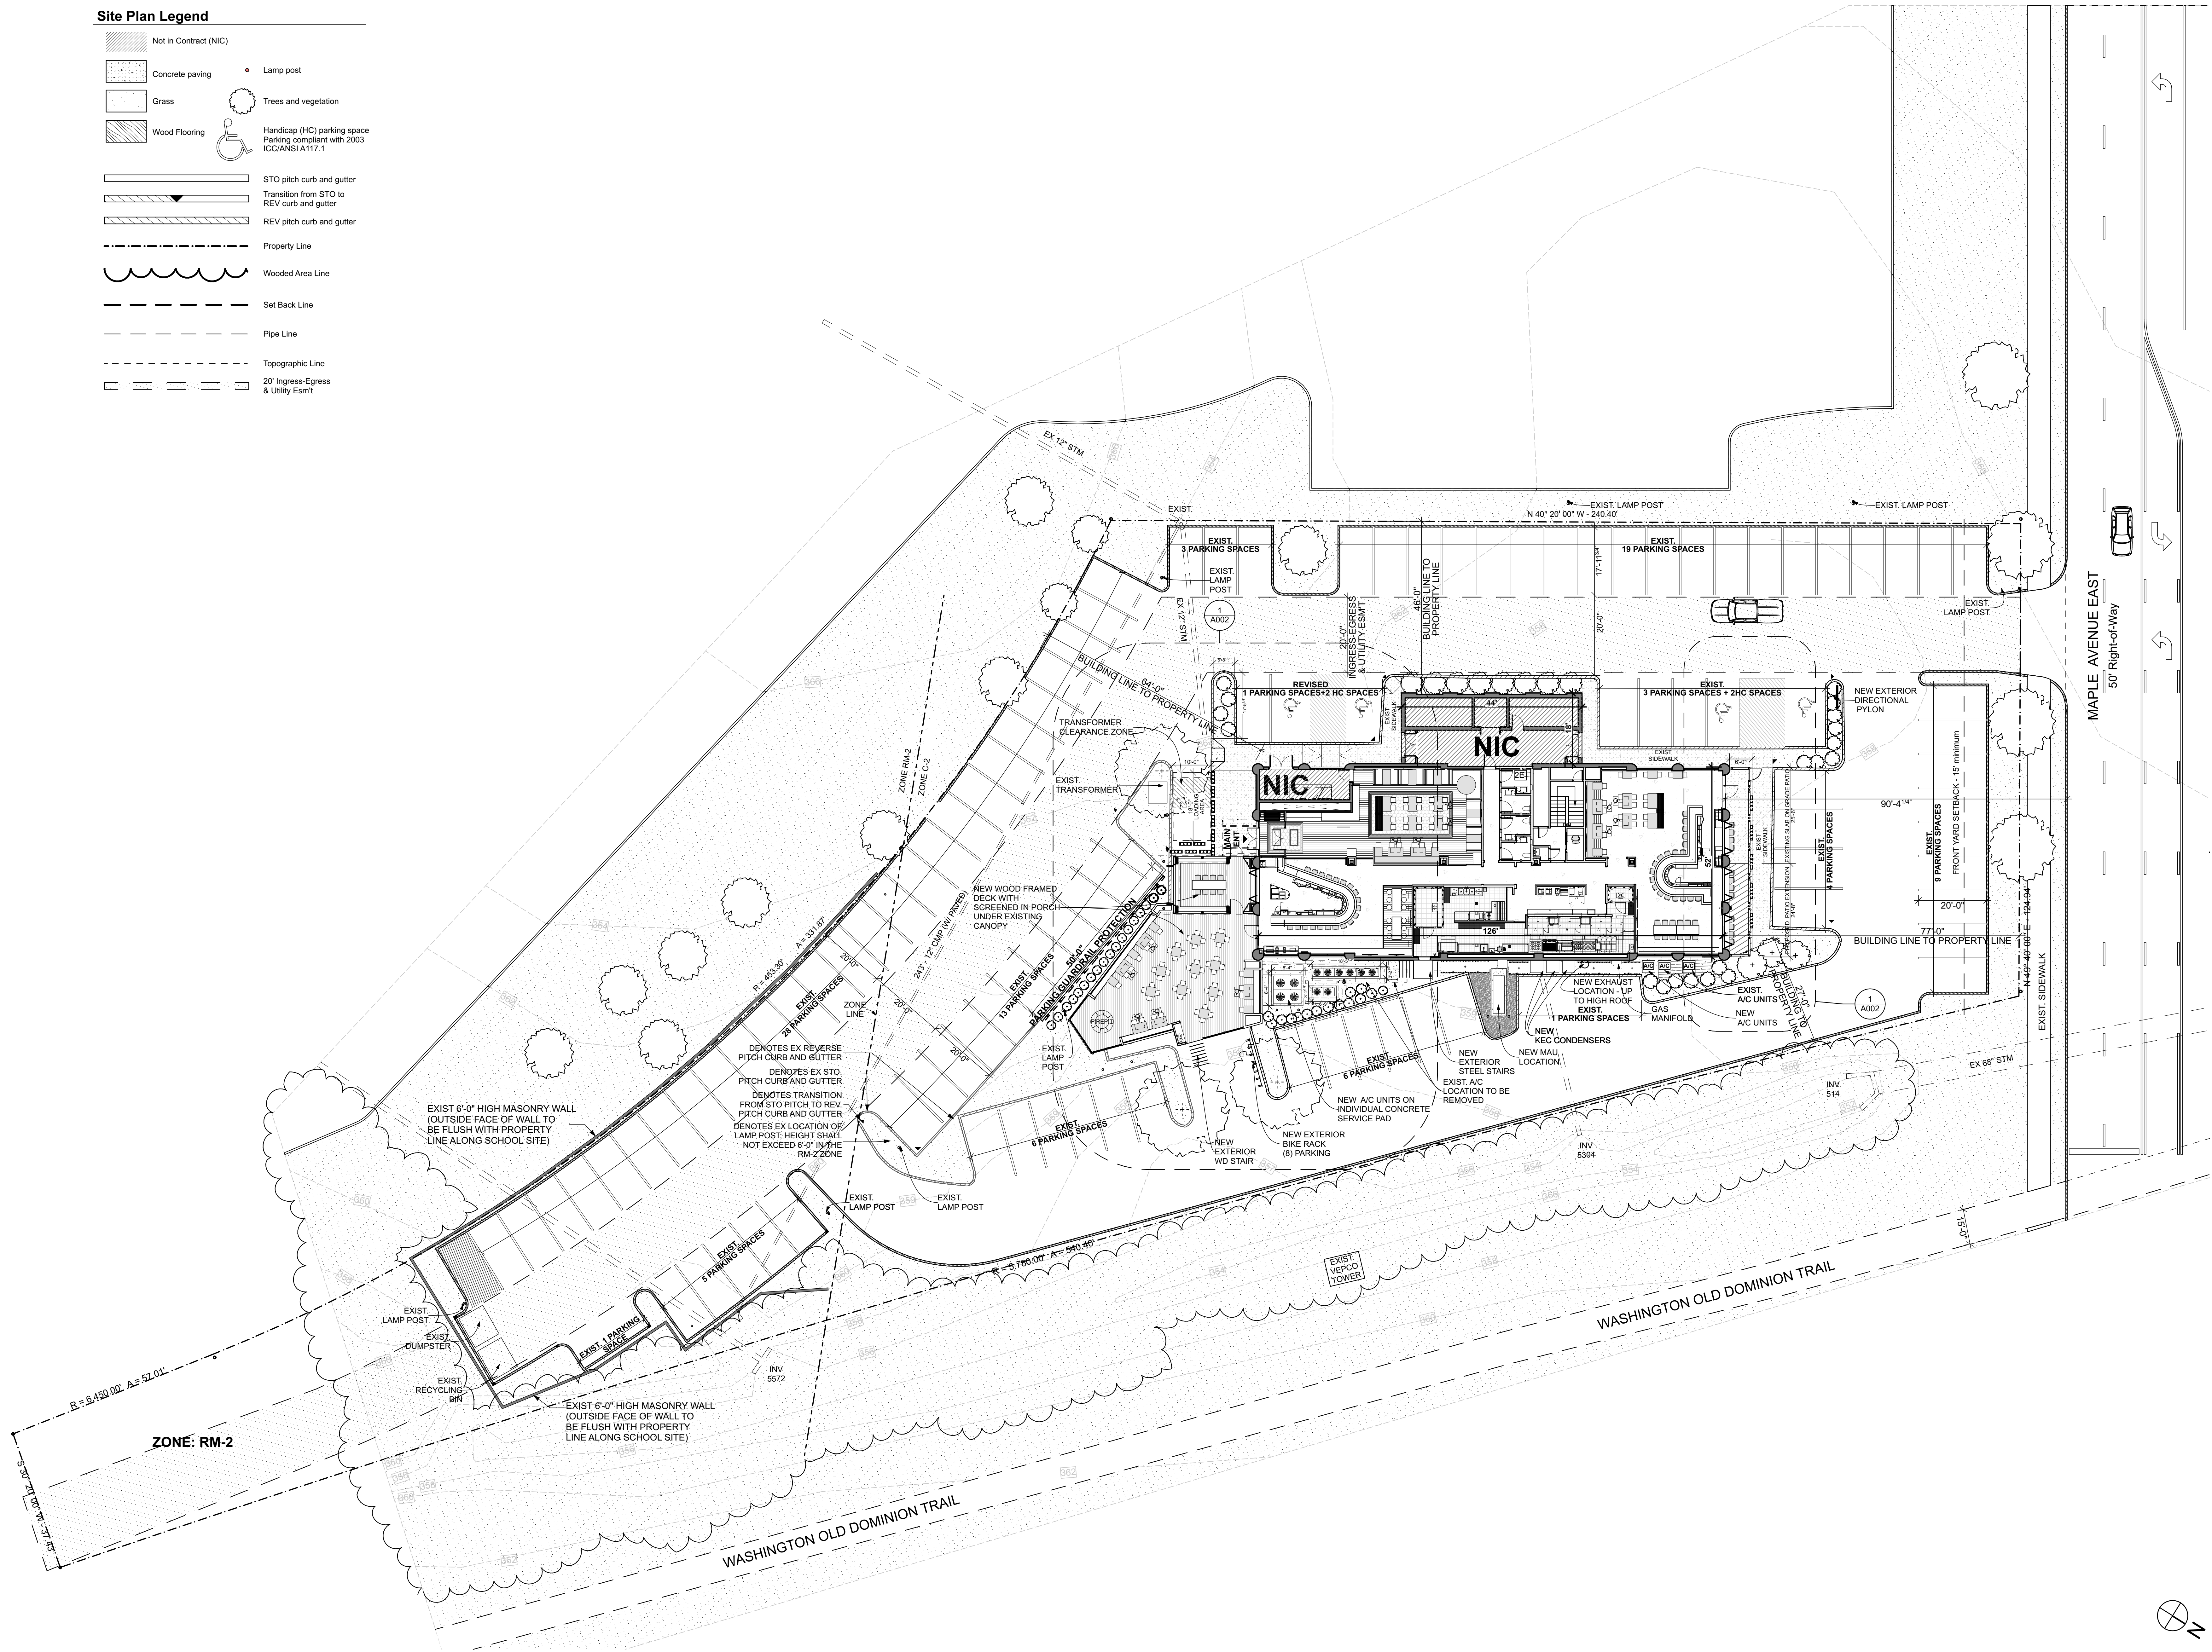

Architect

**HapstakDemetriou+**  
ARCHITECTURE | DESIGN  
2715 M St NW, 4th Fl  
Washington, DC 20007  
www.hd-ad.com  
202.333.9038

Engineer

**JB**  
7960 Norfolk Avenue  
Bethesda, MD 20814  
301.654.1410  
twyde@jbpe.com

Project No. 18039

**BEAR  
BRANCH  
TAVERN**

133 MAPLE AVENUE EAST  
VIENNA, VA 22180

PROFESSIONAL CERTIFICATION:  
I CERTIFY THAT THESE DOCUMENTS WERE  
PREPARED OR APPROVED BY ME, AND THAT I AM A  
DULY LICENSED ARCHITECT UNDER THE LAWS OF  
THE STATE OF  
Commonwealth of Virginia  
LICENSE NUMBER: 451015435  
EXPIRATION DATE: 06-30-2019

| REV | DATE     | DESCRIPTION              |
|-----|----------|--------------------------|
| 1   | 04.19.19 | CUP SUBMISSION REV 1     |
|     | 05.23.19 | BAR PRESENTATION PACKAGE |
|     | 06.14.19 | BAR PRESENTATION PACKAGE |

SITE PLAN

**A001**

Printed: 6/14/19  
© HapstakDemetriou + pllc 2019