


OCT 31 2013

RECEIVED

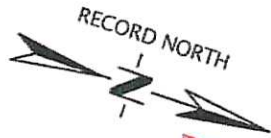

VIENNA WOODS ~ SECTION 8
LOT 28 BLOCK G

ALL DUMPSTERS ARE
TO BE PLACED ON
PRIVATE PROPERTY

LOT 18

LOT 17
11,464 SQ.FT.

LOT 16

9' x 7' 7"

10' 6" x 5'

10' x 14'

17' x 17'

CHESAPEAKE BAY ORD.
TOWN OF VIENNA

11/8/2013 N.A. ✓


APPROVED
DENIED

Approved
Planning & Zoning Dep
Town of Vienna
Z.A.

Date 11-8-2013

By [Signature] Z.A.

251.16' TO P.C.
KINGSLEY ROAD S.W.

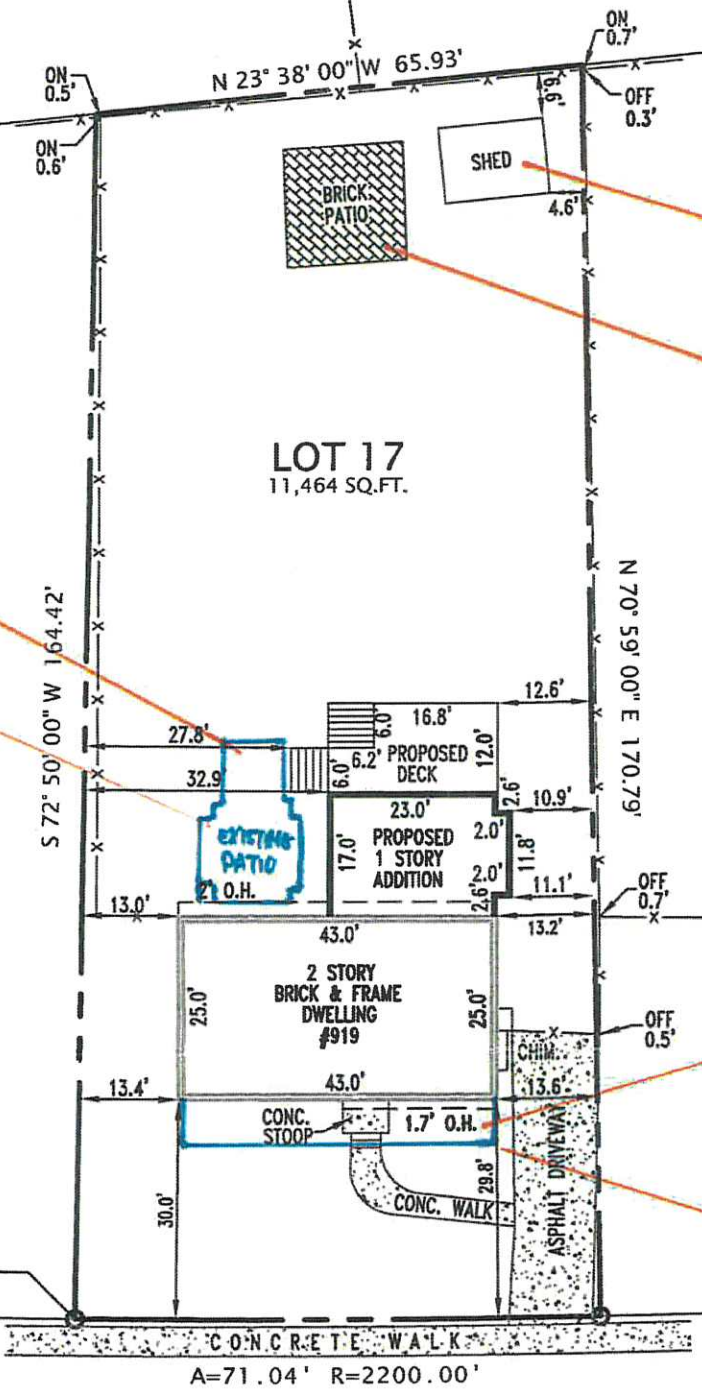

WARE STREET S.W.
60' R/W

SETBACK INSPECTION
REQUIRED
11-8-2013
ZONING ADMINISTRATOR

LAND BOUNDARY SURVEY

LOT 17, BLOCK 'G', SECTION 7
VIENNA WOODS
DEED BOOK 1633 PAGE 32
TOWN OF VIENNA
FAIRFAX COUNTY, VIRGINIA
SCALE: 1"=25'
DATE: AUGUST 14, 2013

DRAWN BY: RMA

CHECKED BY: RMA


NOTES

THIS PLAT WAS ESTABLISHED BY AN
ELECTRONIC TOTAL STATION AND TAPE.
NO TITLE REPORT WAS FURNISHED.



[Signature]
L.S. WHITSON L.S.

GRAPHIC SCALE

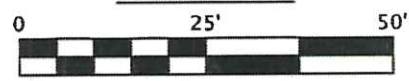

LEGEND

- O.H. = OVERHANG
- x- = FENCE
- IPF = IRON PIPE FOUND
- ⊙ IPS = IRON PIPE SET

OWNER:

JONAS & DARCY GEISSLER

SAM WHITSON LAND SURVEYING, INC.

7061 GATEWAY COURT SUITE 150
MANASSAS, VIRGINIA 20109
PHONE: (703)330-9622 FAX: (703)330-9778

W.O. #13-1229