


Allowable SQ.FT.	N/A SQ FT	Channel Letters (Raceway Mounted)
------------------	-----------	-----------------------------------



Existing Sign



Proposed Sign

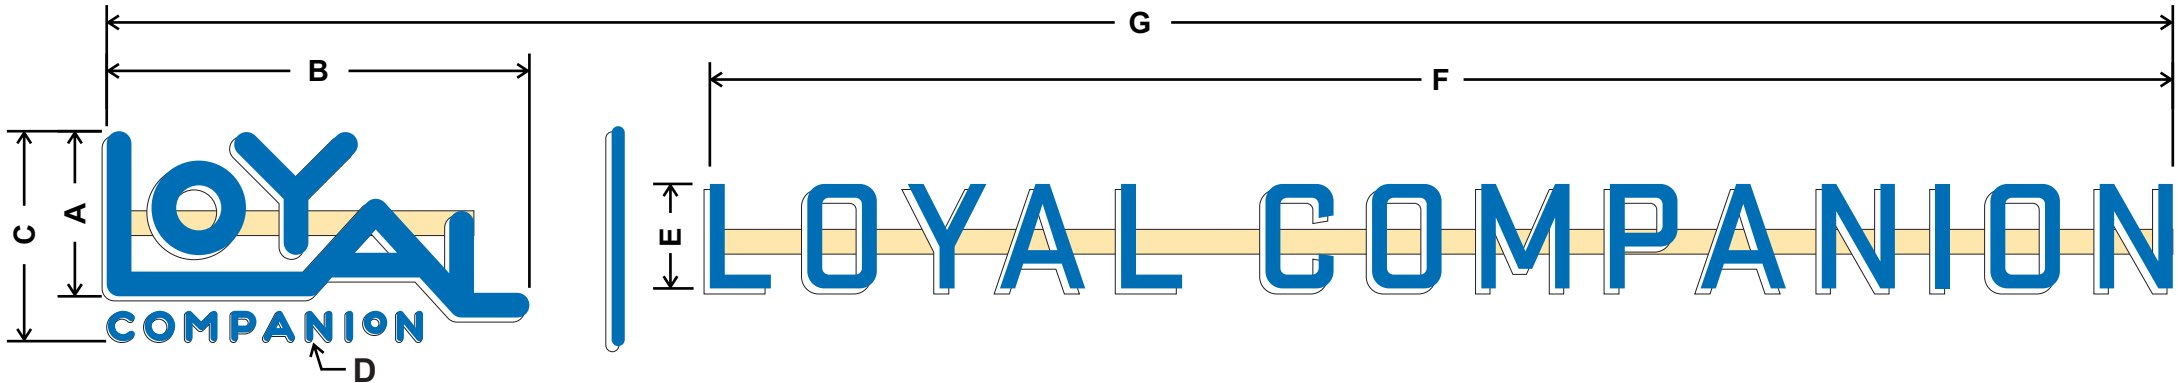

A	B	C	D	E	F	G	Sq Footage
Stack "L"	Stack Width	Stack (OA) Height	Companion Ht	Linear "L"	Linear Width	Overall Width	
20"	4' 3-1/4"	2' 1-1/2"	3-5/8"	12-5/8"	14' 9-1/4"	20' 10-1/4"	44.17

Face Lit Illuminated ID Sign - Combo Layout - Blue Faces

Existing sign removed - all holes sealed and facade patched and painted.

5" deep fabricated coil channel letters with white acrylic faces with translucent blue vinyl applied to face, inset 1/4" keyline for visibility (1/8" on 18" & 20" lettersets). White trimcap/returns.

Internally illuminated with white LEDs, remote power supplies
*Access required for future maintenance

Mounted to common extruded aluminum raceway, painted to match building
All power supplies located inside raceway. Primary electrical service stubbed at location by others
*Divider Bar mounted with stand off clips to matching distance on wall.

*Secondary copy <7"H - 1/2"Th aluminum FCO lettering painted white faces with blue returns.
Mounted flush to building exterior.

Colors to Match

- Faces #2447 White Acrylic with applied Blue Vinyl to match PMS 300U
- 1" Trim Cap White
- Returns - .040 Coil White
- Raceway Color Butter Up SW 6681

☐ **Lag Screw**
Wood lags for solid wood backing
Concrete lags for solid masonry applications

☐ **Toggle Bolts**
For Use in Hollow Walls

☐ **Wedge Anchors**
For Use in Masonry Applications

☐ **Thru-Bolt with U-Channel**

RACEWAY-MOUNTED CHANNEL LETTERS
L.E.D. ILLUMINATION

1-1/2" = 1'

- Trim Cap with retaining screw
- 3/16" white acrylic faces
- White Sylvania LEDs
- .063 aluminum backs pre-finished white
- .040 aluminum returns pre-finished PMS 5355
- Osram self-adjusting power supply located in raceway
- Disconnect switch
- Extruded aluminum raceway with variable mounting clips

****Every clip requires a fastener****

General Notes -
120V/277V Class 2 Self Adjusting Power Supply
60W 12V Single Phase, installed per NEC code book
All bonded and grounded

Client
LOYAL COMPANION

Job #
7034003

Store #
N/A

Drawn By
MR

Date
04.01.19

Latest Revision
04.11.19 NKR

MEMBER
 INTERNATIONAL SIGN ASSOCIATION

ALL DESIGNS PRESENTED ARE THE SOLE PROPERTY OF SOUTH WATER SIGNS, AND MAY NOT BE REPRODUCED IN PART OR WHOLE WITHOUT WRITTEN PERMISSION FROM SOUTH WATER SIGNS.

Address:
144 Maple Avenue West
Vienna, VA

934 N. Church Road
Elmhurst, IL 60126
P 630.333.4900
F 630.333.4915