

GENERAL NOTES:

LETTERSET AND LOGO TO BE ALUMINUM .040" THK. RETURNS PAINTED MP BLACK WITH A SMOOTH FINISH.

"VIVA SOL" FACES TO BE 3/16" THK. #7328 WHITE ACRYLIC.

"SUN" LOGO TO BE 3/16" THK. #7328 WHITE ACRYLIC FACE WITH TRANSLUCENT 3M 3630-125 GOLDEN YELLOW AND BLACK VINYL APPLIED.

"JUICE CO." TO BE 3/16" THK. #7328 WHITE ACRYLIC FACES AND HAVE A 1/4" BLACK VINYL OUTLINE.

BACKGROUND PANEL TO BE 1/8" THK. ALUMINUM AND PAINTED MP WHITE, MP BLACK AND PMS 1235C YELLOW.


JEWELITE TRIM CAP COLOR TO BE 1" BLACK.

8" X 8" RACEWAY PAINTED TO MATCH BUILDING PMS 413C GRAY WITH A MEDIUM STIPPLE FINISH.



ACCEPTED BY: _____

DATE: _____

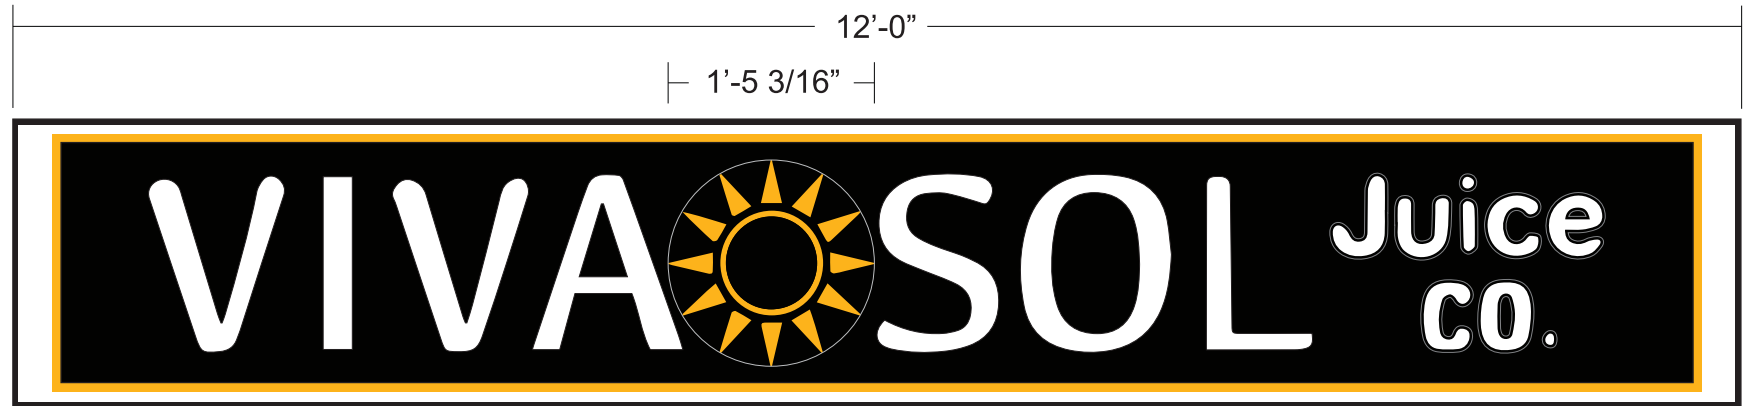

CHANNEL LETTERSET MOUNTED
ON BACKGROUND PANEL AND RACEWAY

SCALE: 3/4" = 1'

24 sq.ft.



**CONCEPT
UNLIMITED, Inc.**
10020 Farrow Rd. Columbia, SC 29203
Phone (803) 755-9100

Revision:
R1 Added black border and vinyl and paint colors.

VIVA SOL
124 MAPLE AVE.
W. VIENNA, VA 22180

THIS IS AN ORIGINAL DESIGN SUBMITTED BY CONCEPT UNLIMITED FOR YOUR PERSONAL USE. IT IS NOT TO BE SHOWN TO ANYONE OUTSIDE YOUR ORGANIZATION, NOR IS IT TO BE USED, COPIED, REPRODUCED, OR EXHIBITED IN ANYWAY WHATSOEVER. ALL OR ANY PART OF THIS DESIGN (EXCEPT REGISTERED TRADEMARKS) REMAIN THE PROPERTY OF CONCEPT UNL. INC.

Customer: **VIVA SOL**
Salesman: **CHRISTINE LACOUNT**
Drawn By: **MDH**
Date: **1/21/2020**
Drawing No: _____
Pg. 1 of 4 **A13595**

19'-0"

6'-6"



PROPOSED



EXISTING



**CONCEPT
UNLIMITED, Inc.**
10020 Farrow Rd. Columbia, SC 29203
Phone (803) 755-9100

VIVA SOL
124 MAPLE AVE.
W. VIENNA, VA 22180

THIS IS AN ORIGINAL DESIGN SUBMITTED BY CONCEPT UNLIMITED FOR YOUR PERSONAL USE. IT IS NOT TO BE SHOWN TO ANYONE OUTSIDE YOUR ORGANIZATION, NOR IT IS TO BE USED, COPIED, REPRODUCED, OR EXHIBITED IN ANYWAY WHATSOEVER. ALL OR ANY PART OF THIS DESIGN (EXCEPT REGISTERED TRADEMARKS) REMAIN THE PROPERTY OF CONCEPT UNL. INC.

Customer: VIVA SOL
Salesman: CHRISTINE LACOUNT
Drawn By: MDH
Date: 1/21/2020
Drawing No: **A13595**
Pg. 2 of 4

GENERAL NOTES:

NON-ILLUMINATED LETTERSET


1" THK. WHITE SINTRA (PVC) LETTERS ONLY NO SUN LOGO

FACES TO BE PAINTED MP WHITE WITH EDGES PAINTED MP BLACK WITH SMOOTH FINISH,

LETTERS STUD MOUNTED FLUSH TO WALL
WITH 1/4" X 2" STUDS

ACCEPTED BY: _____

DATE: _____

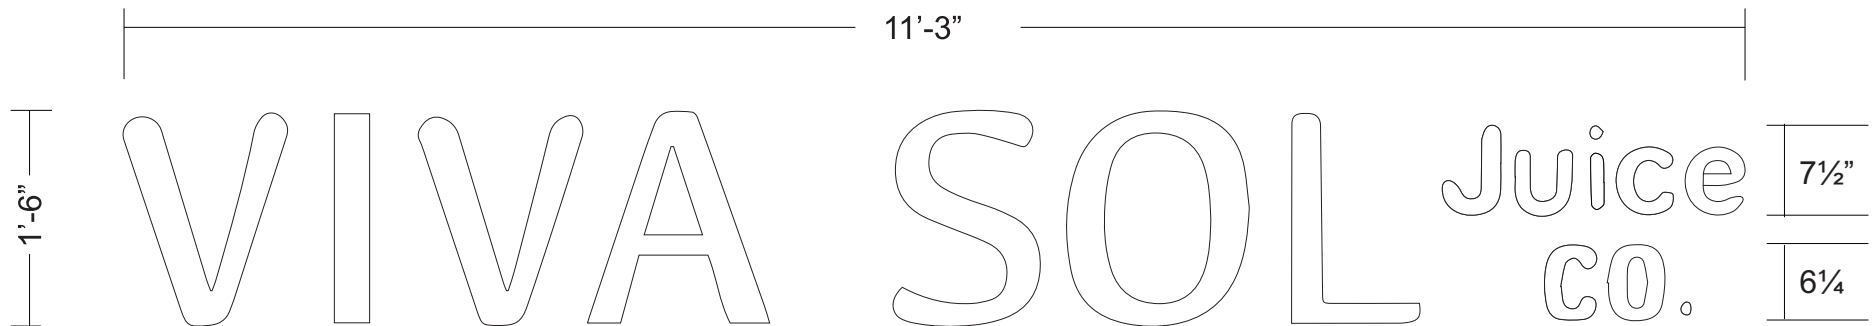

NON-ILLUMINATED LETTERSET
QUANTITY - 1

SCALE: 3/4" = 1'

16.9 sq. ft.



**Concept
Unlimited, Inc.**

10020 Farrow Rd. Columbia, SC 29203
Phone (803) 755-9100

VIVA SOL
124 MAPLE AVE.
W. VIENNA, VA 22180

THIS IS AN ORIGINAL DESIGN SUBMITTED BY CONCEPT
UNLIMITED FOR YOUR PERSONAL USE. IT IS NOT TO BE
SHOWN TO ANYONE OUTSIDE YOUR ORGANIZATION,
NOR IS IT TO BE USED, COPIED, REPRODUCED, OR
EXHIBITED IN ANYWAY WHATSOEVER. ALL OR ANY
PART OF THIS DESIGN (EXCEPT REGISTERED TRADE-
MARKS) REMAIN THE PROPERTY OF CONCEPT UNL. INC.

Customer: VIVA SOL
Salesman: CHRISTINE LACOUNT
Drawn By: MDH
Date: 1/21/2020
Drawing No.:
Pg. 3 of 4 **A13595**

19'-0"



EXISTING



PROPOSED



**CONCEPT
UNLIMITED, Inc.**
10020 Farrow Rd. Columbia, SC 29203
Phone (803) 755-9100

VIVA SOL
124 MAPLE AVE.
W. VIENNA, VA 22180

THIS IS AN ORIGINAL DESIGN SUBMITTED BY CONCEPT UNLIMITED FOR YOUR PERSONAL USE. IT IS NOT TO BE SHOWN TO ANYONE OUTSIDE YOUR ORGANIZATION, NOR IS IT TO BE USED, COPIED, REPRODUCED, OR EXHIBITED IN ANYWAY WHATSOEVER. ALL OR ANY PART OF THIS DESIGN (EXCEPT REGISTERED TRADEMARKS) REMAIN THE PROPERTY OF CONCEPT UNL. INC.

Customer: VIVA SOL
Salesman: CHRISTINE LACOUNT
Drawn By: MDH
Date: 1/21/2020
Drawing No: Pg. 4 of 4 **A13595**