
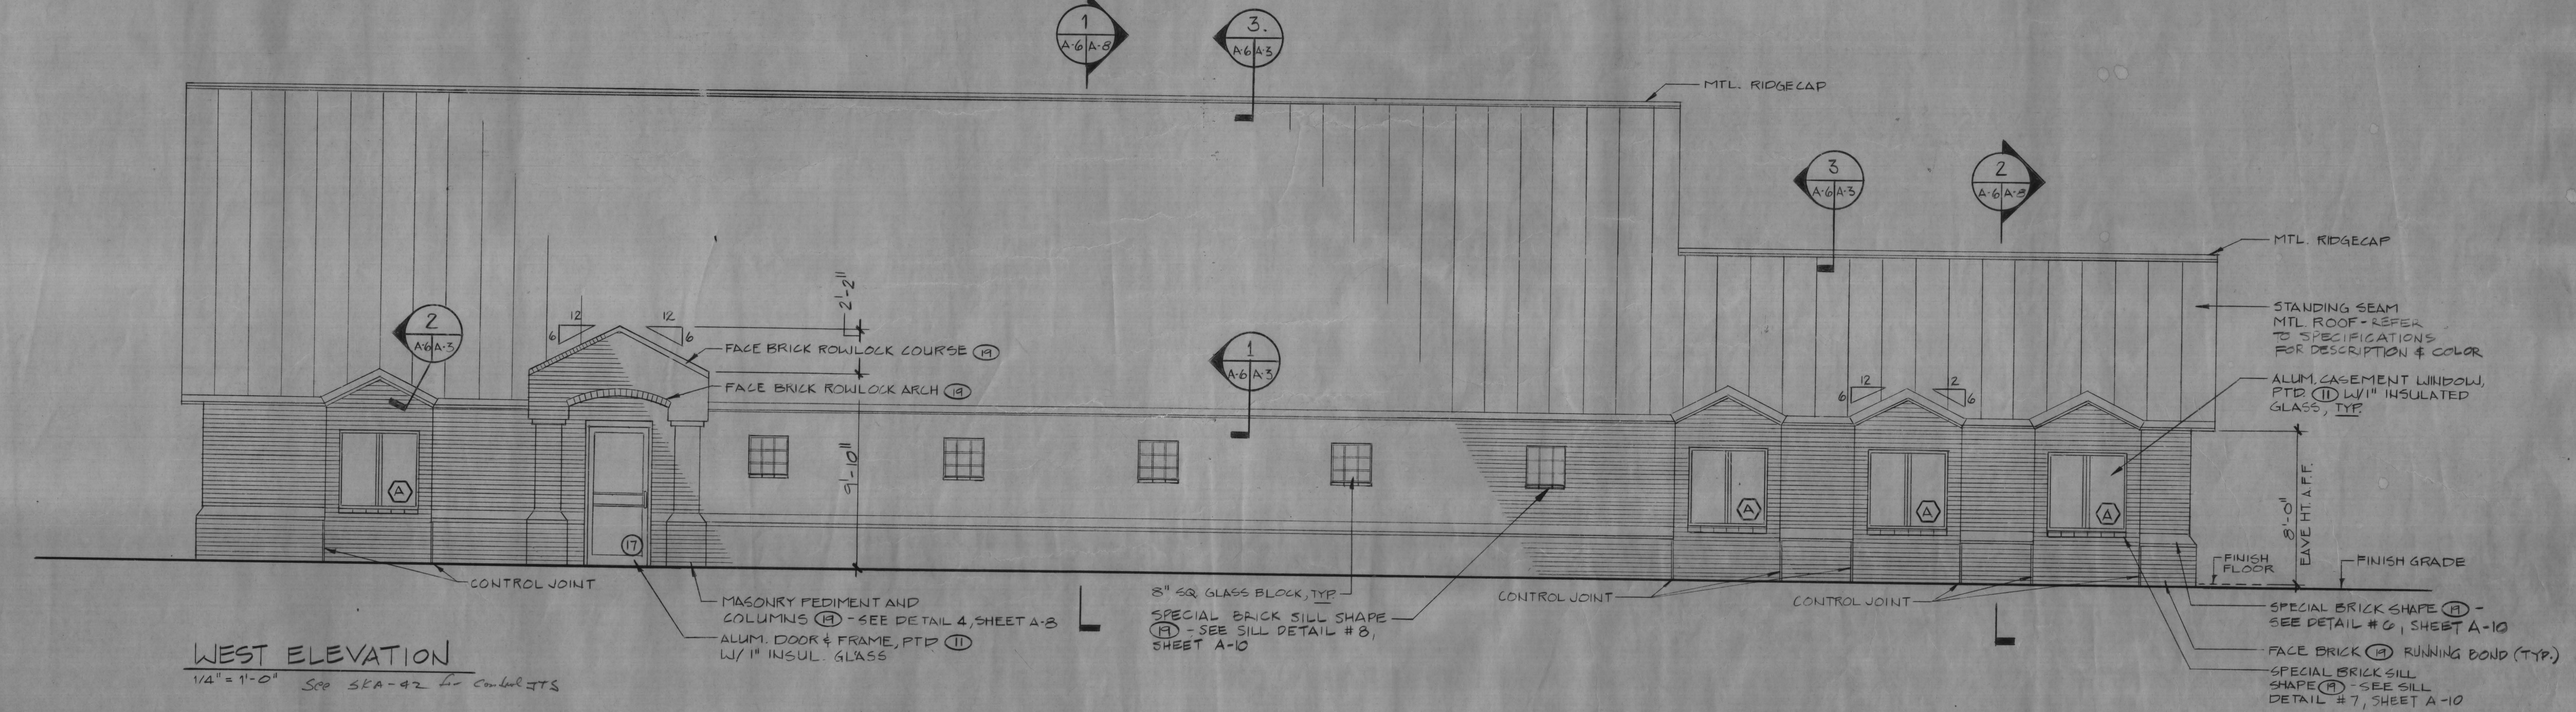
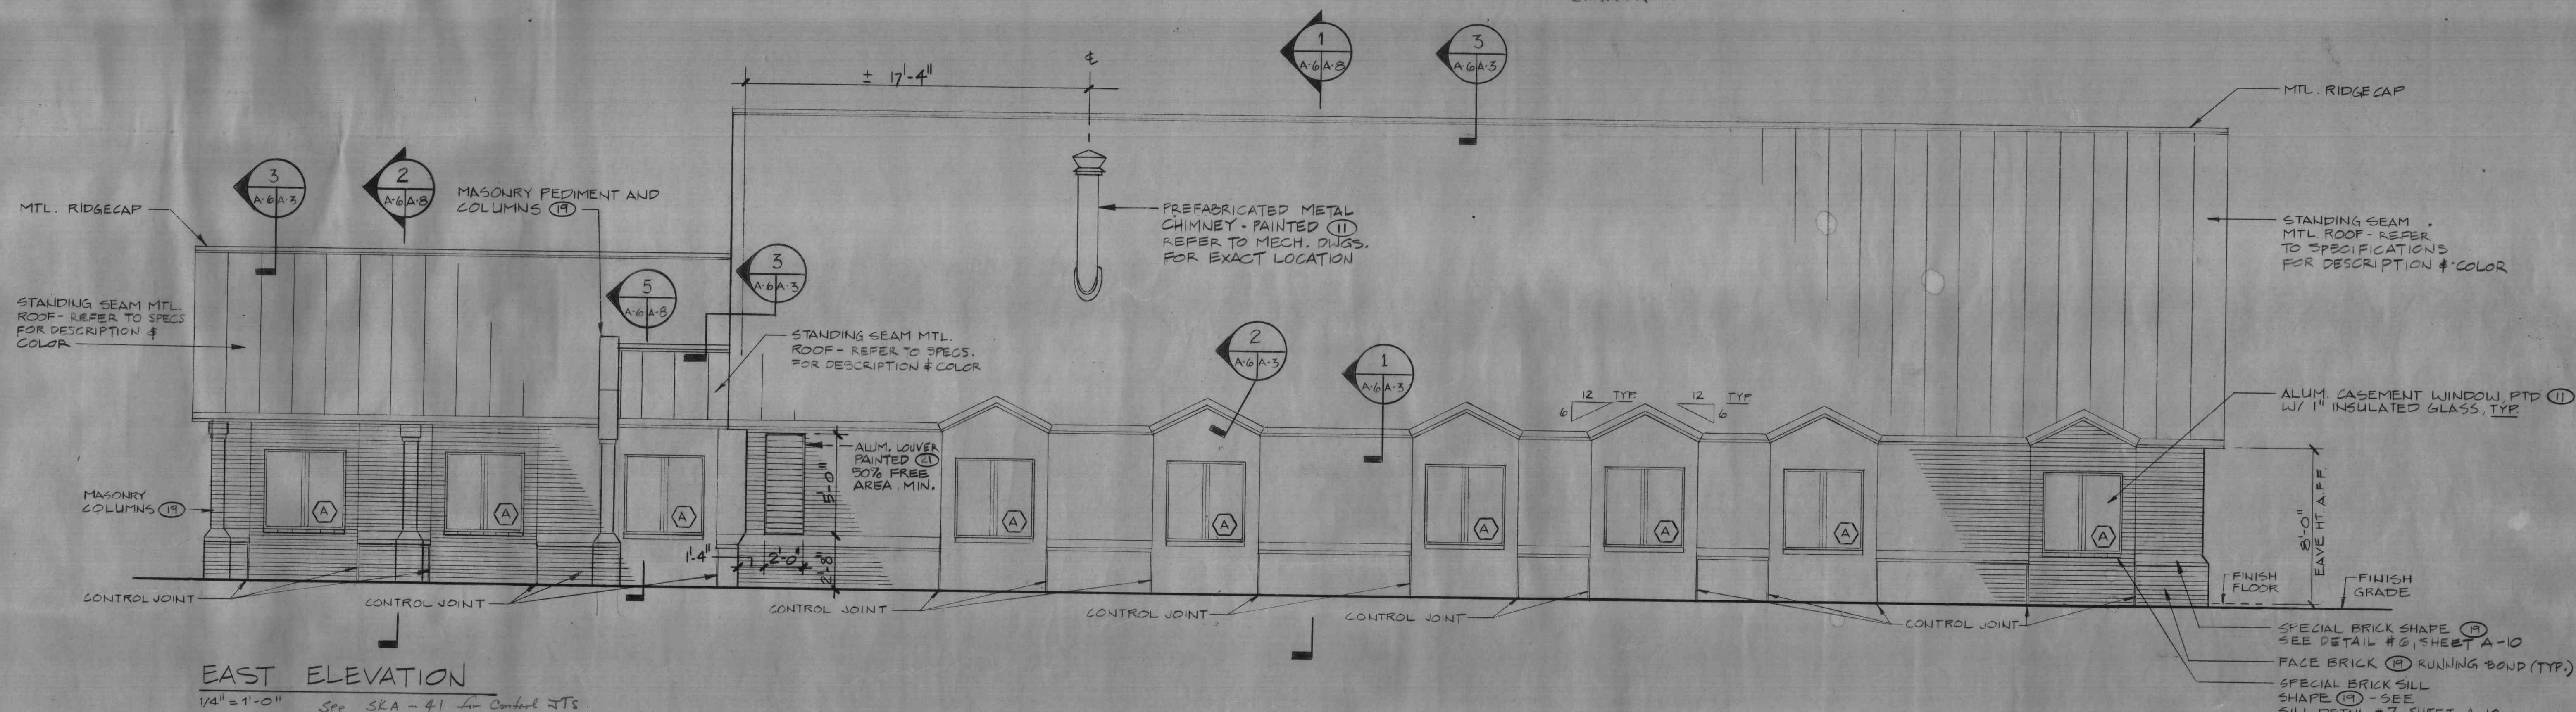


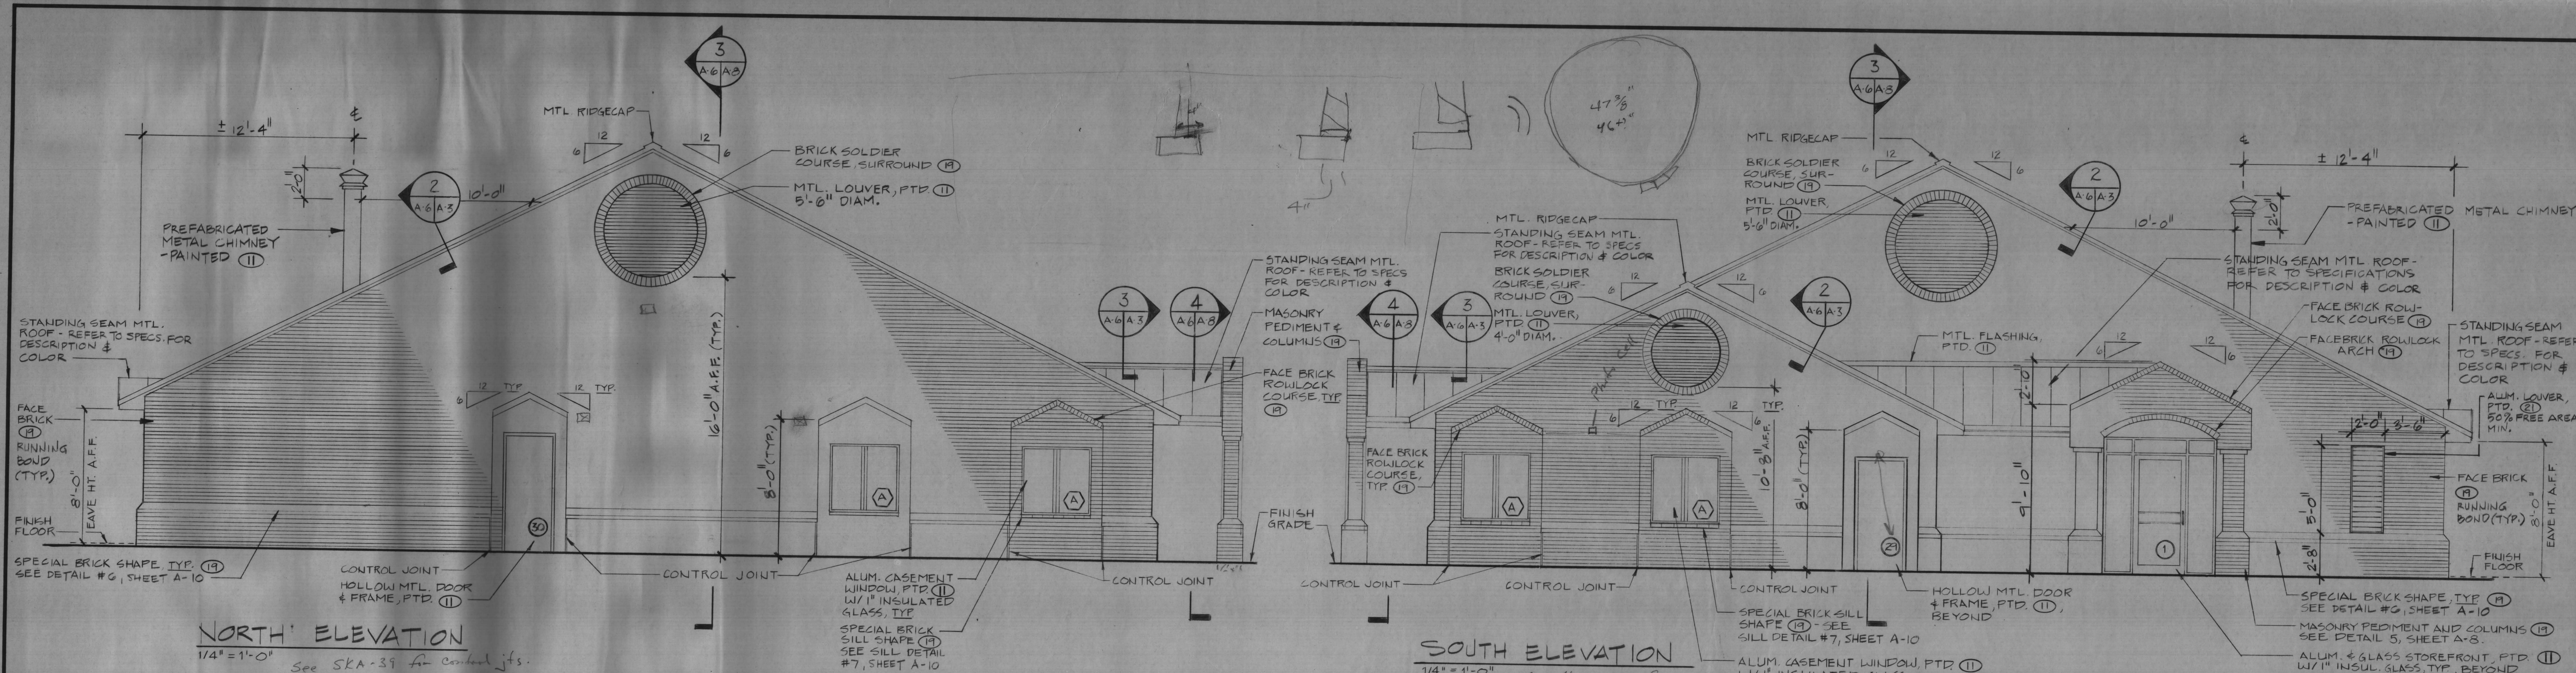

PECK PECK & ASSOCIATES, INC.
 architecture planning interiors
 1924 OPITZ BOULEVARD WOODBRIDGE, VIRGINIA 22191
 703-680-3121

COMMONWEALTH OF VIRGINIA
 GERALD P. PECK
 CERTIFICATE NO. 2979

VIENNA POLICE HEADQUARTERS
TOWN OF VIENNA
FAIRFAX COUNTY, VIRGINIA

SHEET TITLE
BUILDING ELEVATIONS
ISSUED FOR REVIEW: 20 JUNE, 1991
REVISED
JOB NUMBER 9009
DRAWING NO. A-6
DRAWN BY: G.W./T.W.