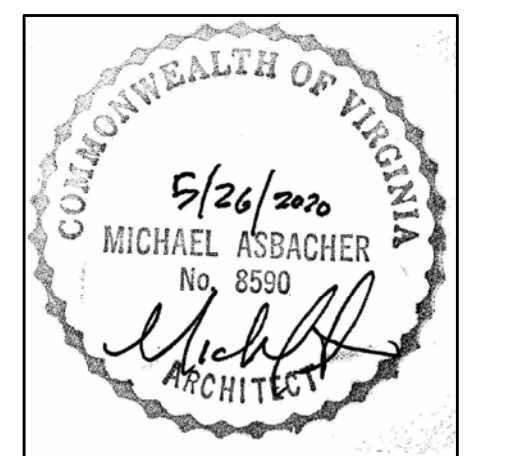


Interior Alterations for:
Simply Social
260 Cedar Lane
Vienna, Virginia

[illegible]


OB No. 219-144

FILE

DATE 12.20.19


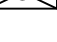
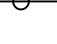




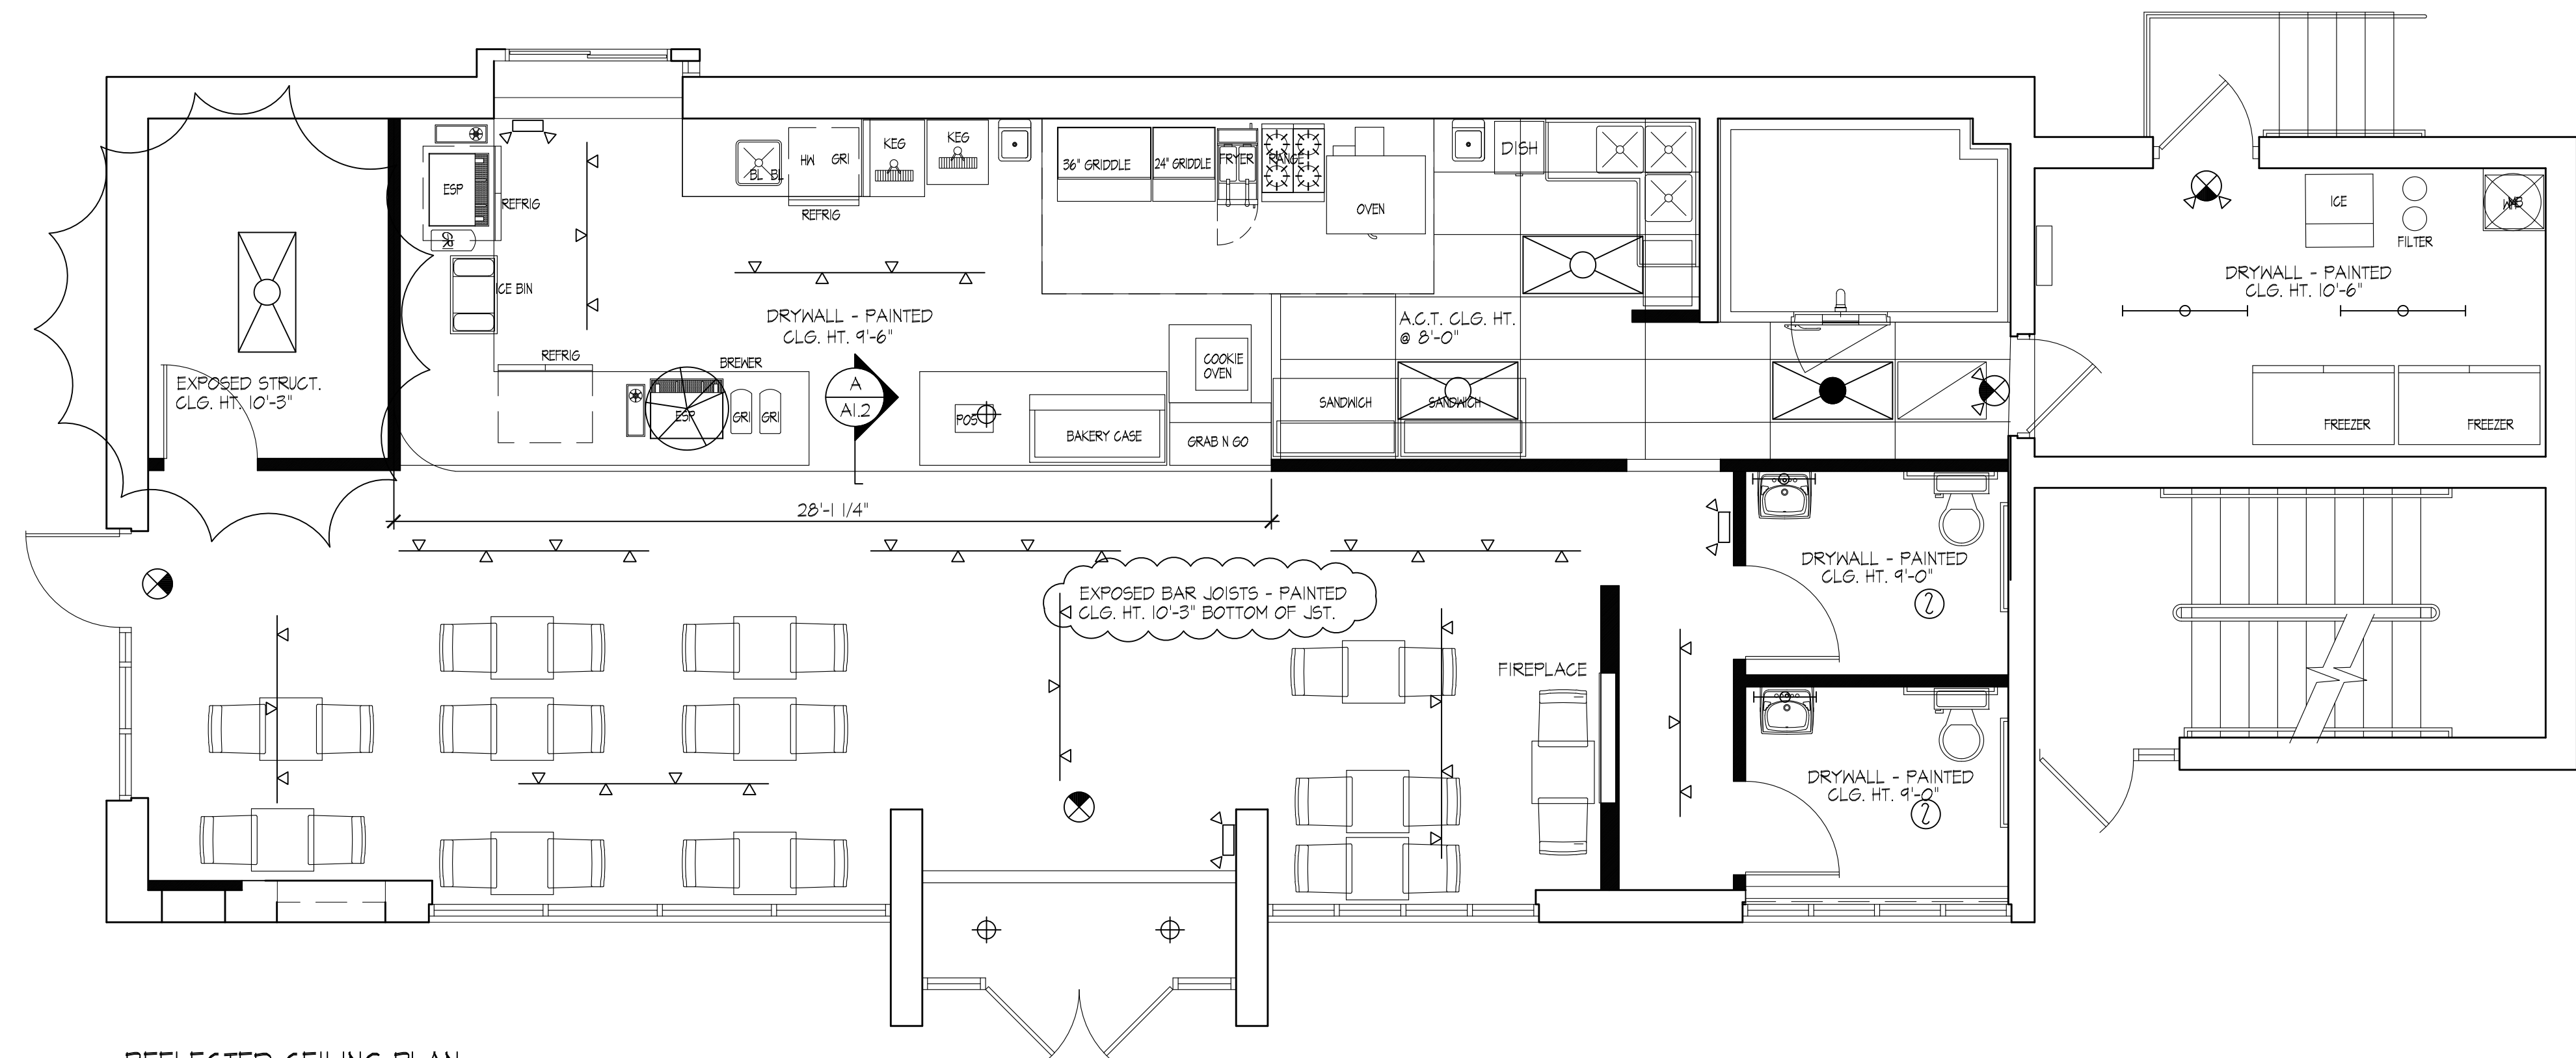


CEILING PLAN


A1.2



REFLECTED CEILING PLAN $1/4" = 1'-0"$

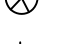PLAN SYMBOLS :

-  = RETURN AIR GILLE
 = 2'x4' RECESSED LED LIGHT FIXTURE
 SURFACE MTD LED LIGHT FIXTURE
 = EXIT LIGHT
 = EXIT LIGHT WITH EMERGENCY LIGHTS
 = EXHAUST FAN
 = EMERGENCY BATTERY PACK
 = LED CHANDELIER
 = PENDANT LED LIGHT FIXTURE
 = LED TRACK LIGHTING

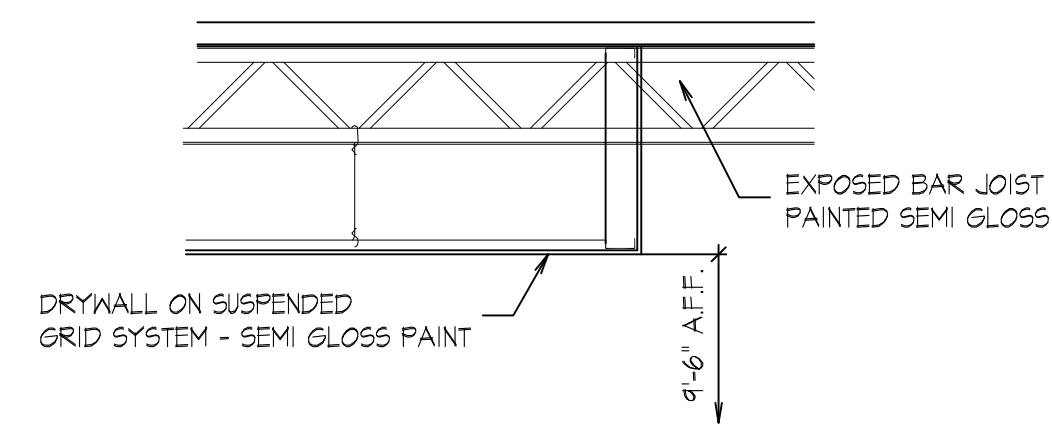

 CEILING SECTION DETAIL $1/2" = 1'-0"$



RETAIN

"Professional Certification."
I certify that these documents were prepared or approved by me, and that I am a
duly licensed architect under the laws of the State of Virginia, license number 8590,
expiration date: 01.31.2021."