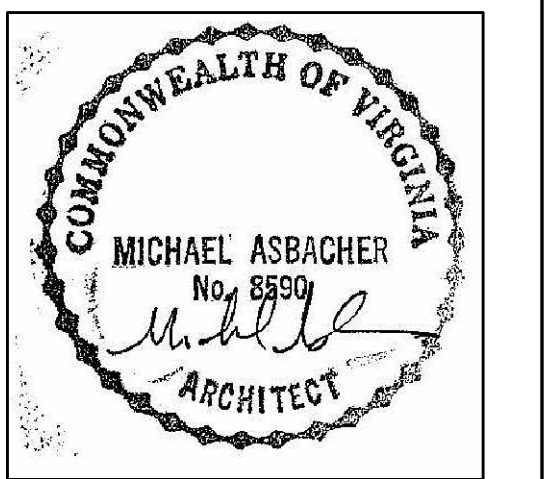


Exterior Elevations
Simply Social
260 Cedar Lane
Vienna, Virginia

[illegible]


OB No. 219-144

FILE

DATE 12.20.19

EXTERIOR ELEVATIONS

A4.2

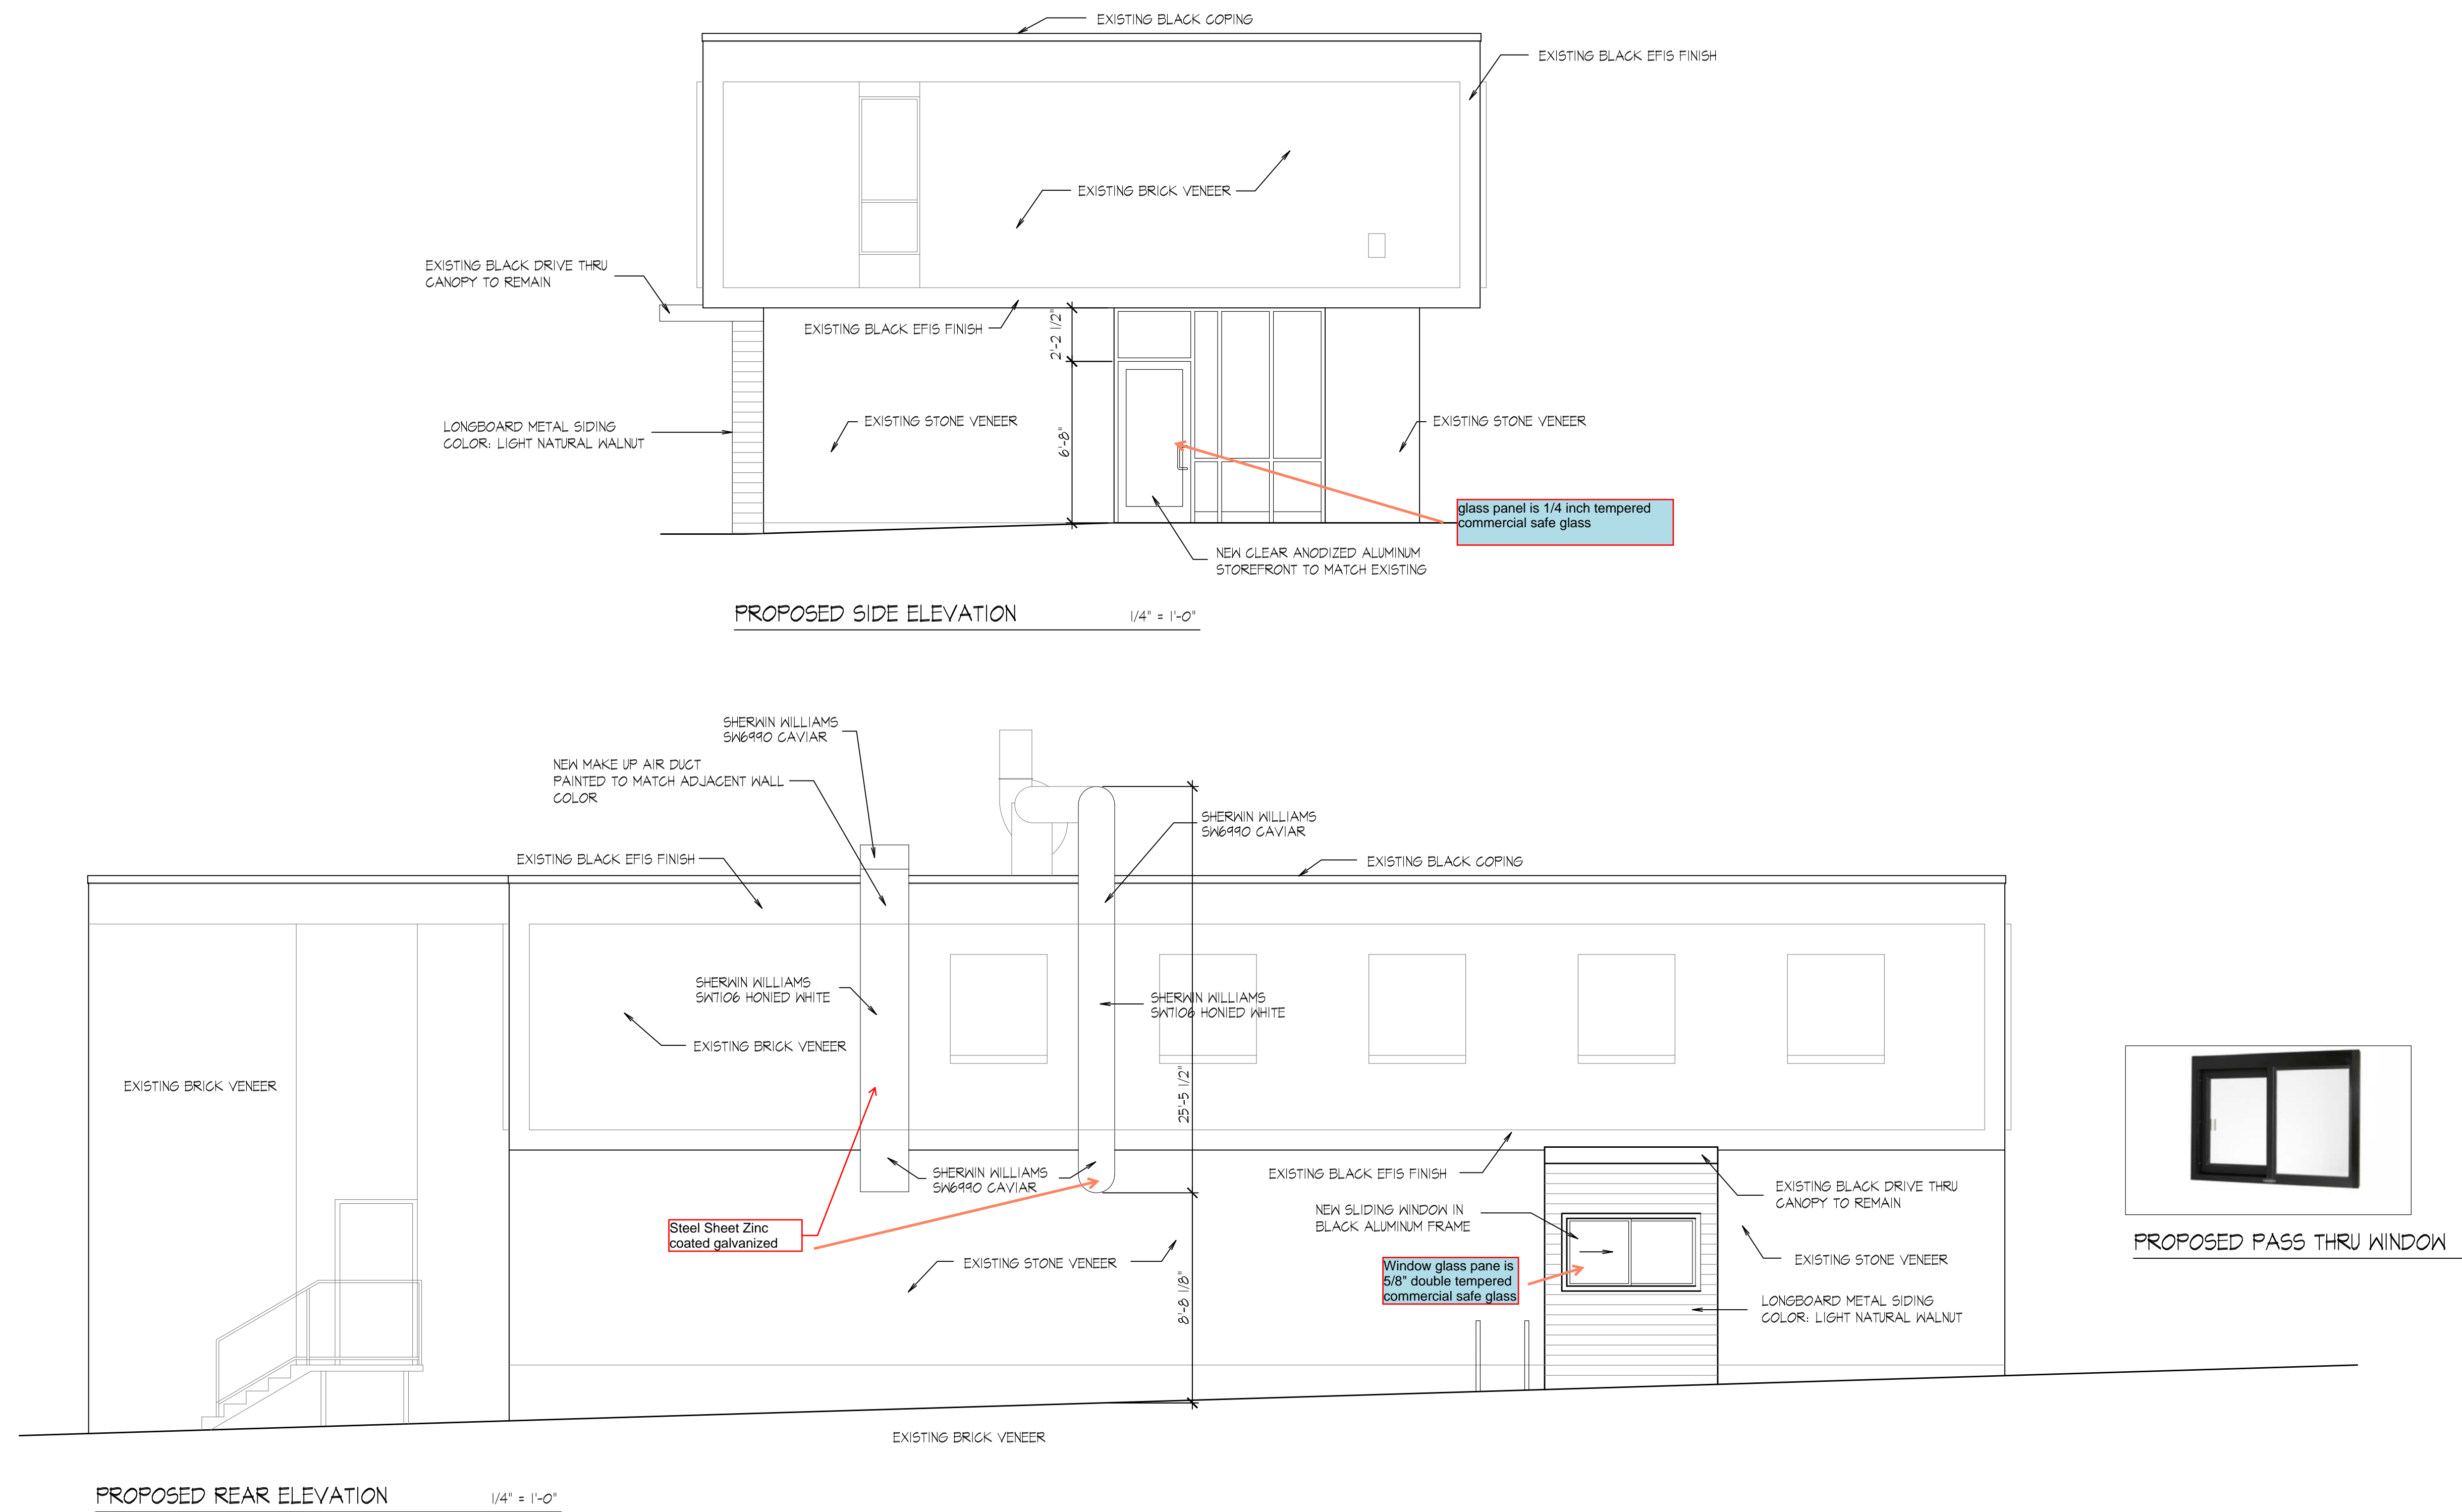

RETAIN