


1

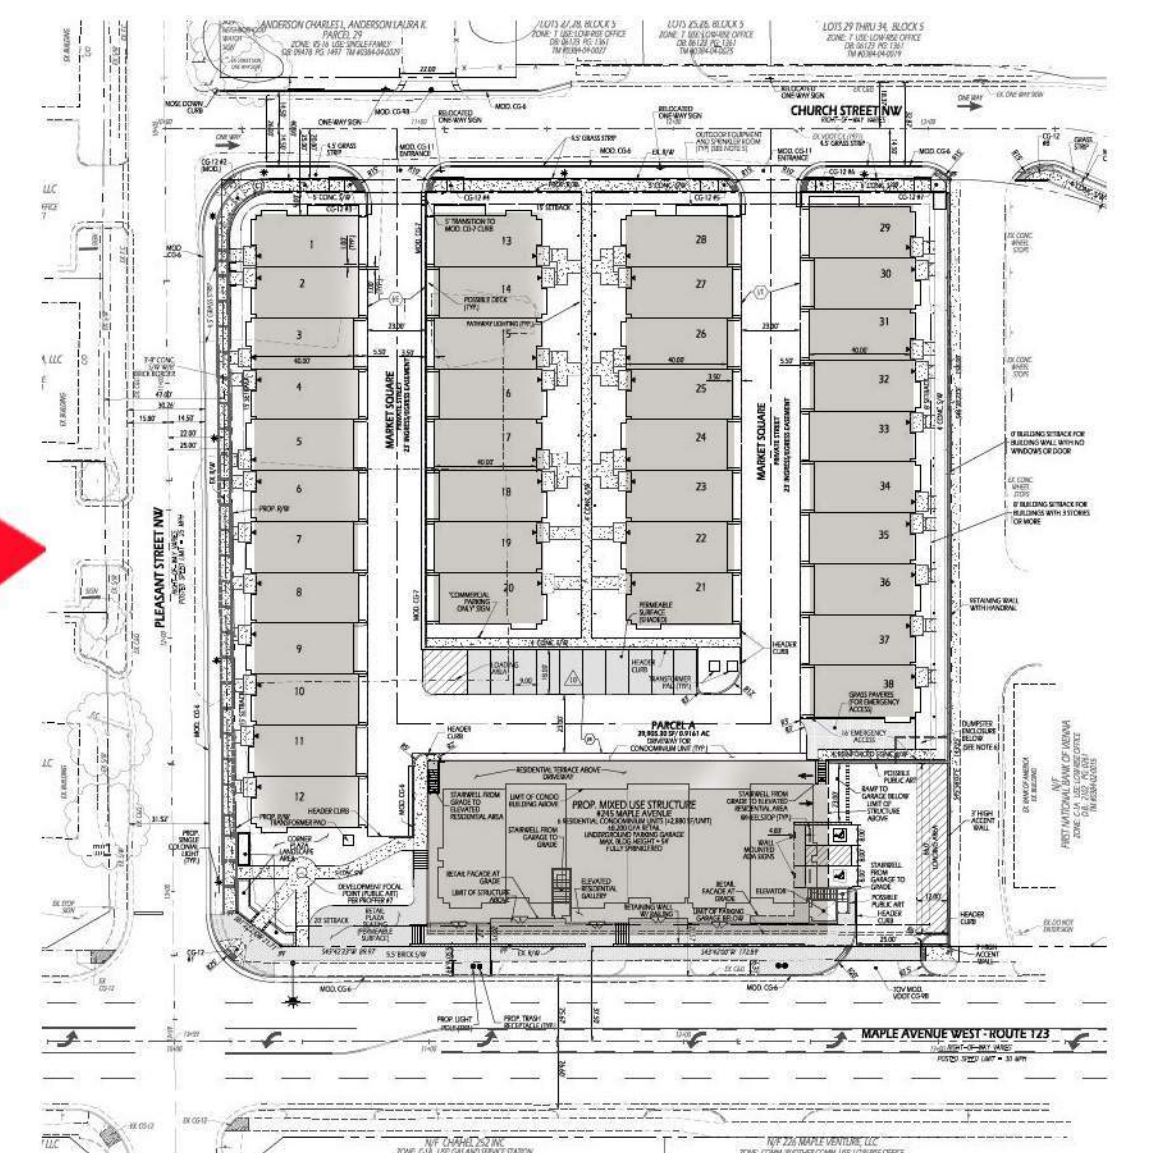


KEY PLAN

STORE FRONT
DESIGN

ARCHED PARAPET

T.O.R. LOT 1
ELEV. 8
SCHEME #3

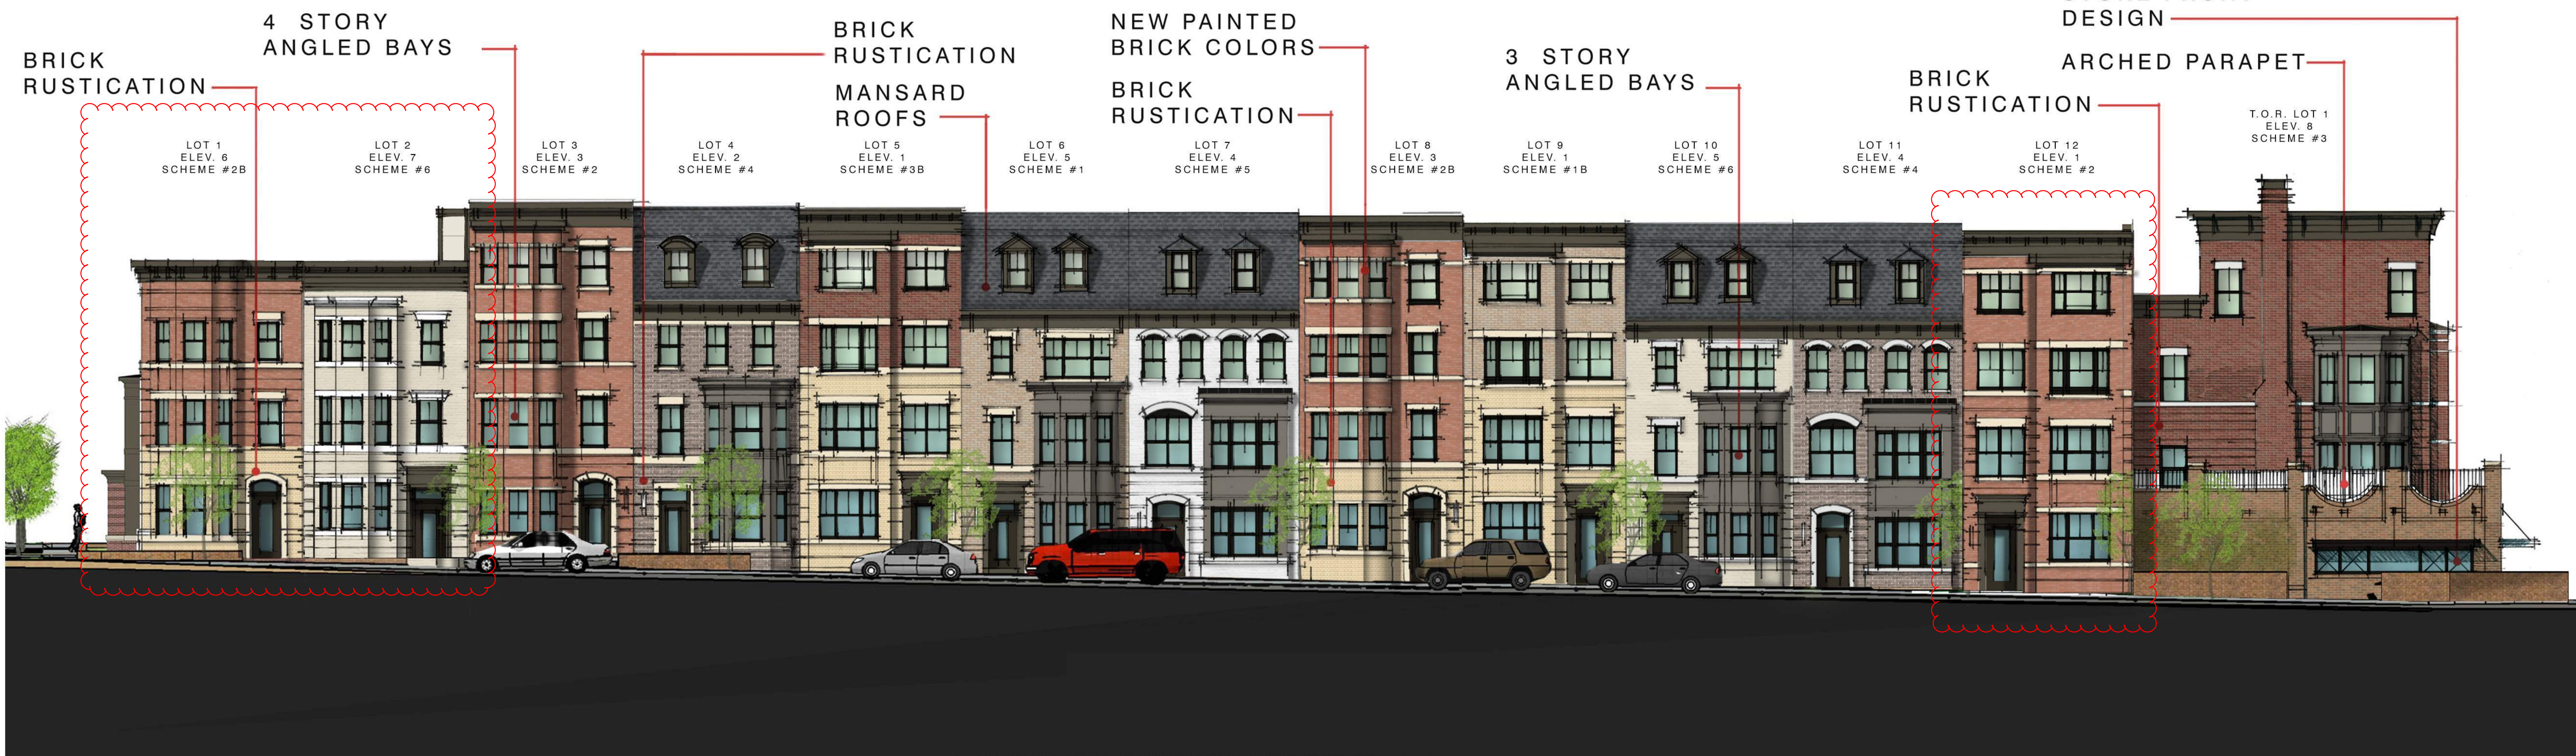

1. PLEASANT STREET - PROPOSED