



MAPLE AVE.



PLEASANT STREET




BANK OF AMERICA VIEW


PROPOSED ENTRY DETAILS

PROPOSED WINDOW SECTIONS


PROPOSED WALL SECTION DETAILS

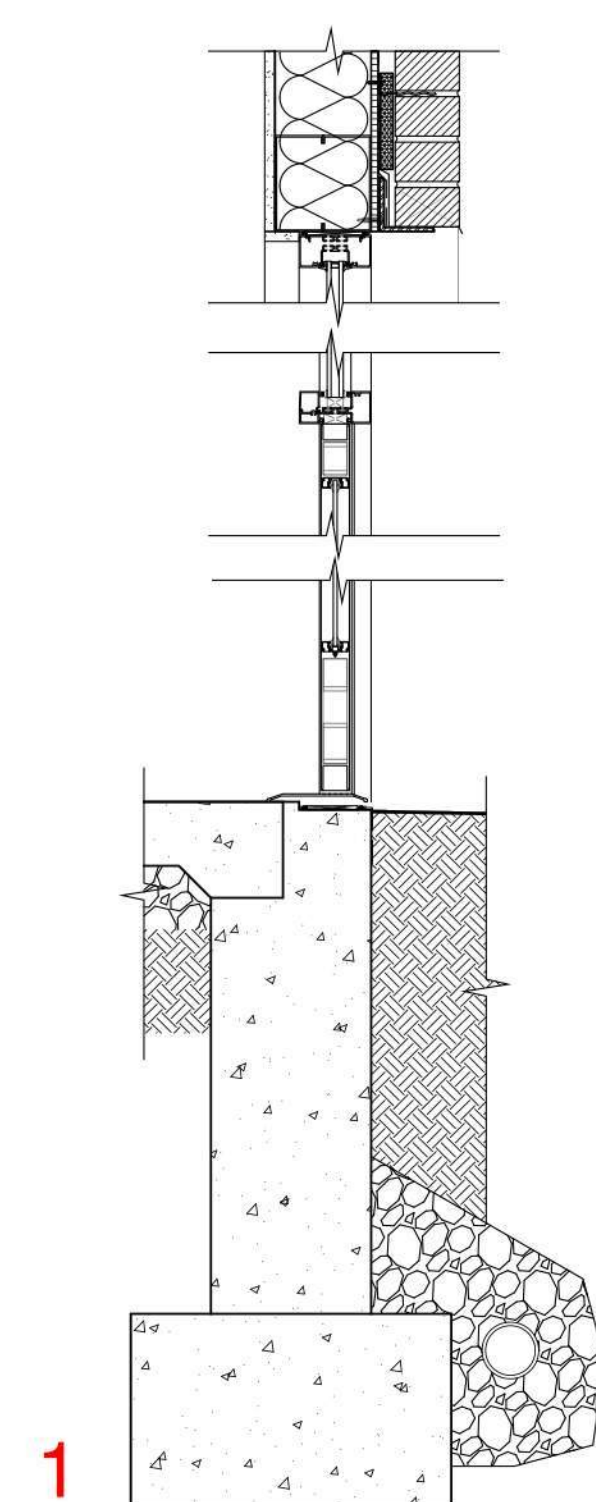


1

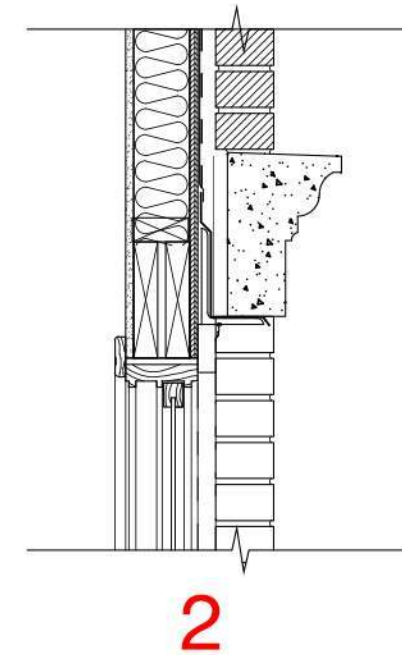


2

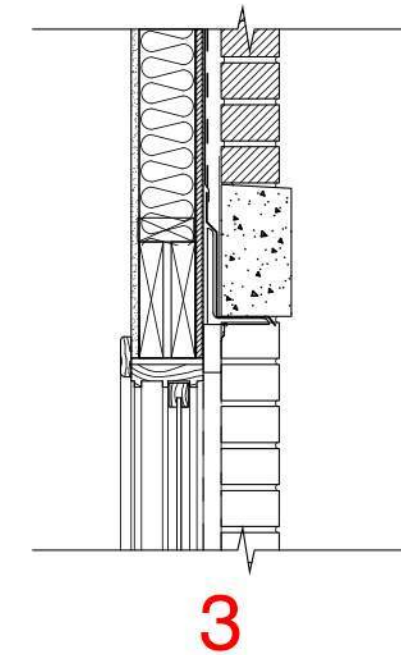

3

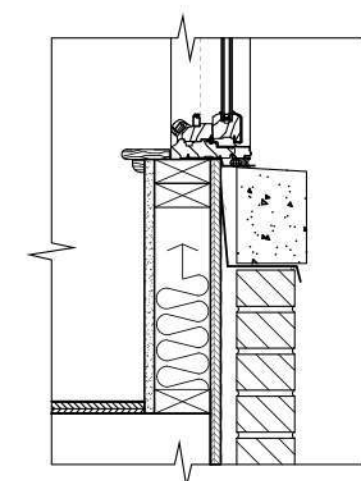


4

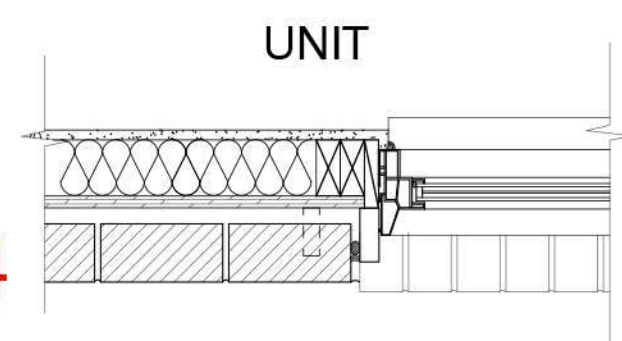


UNIT

EXTERIOR



5

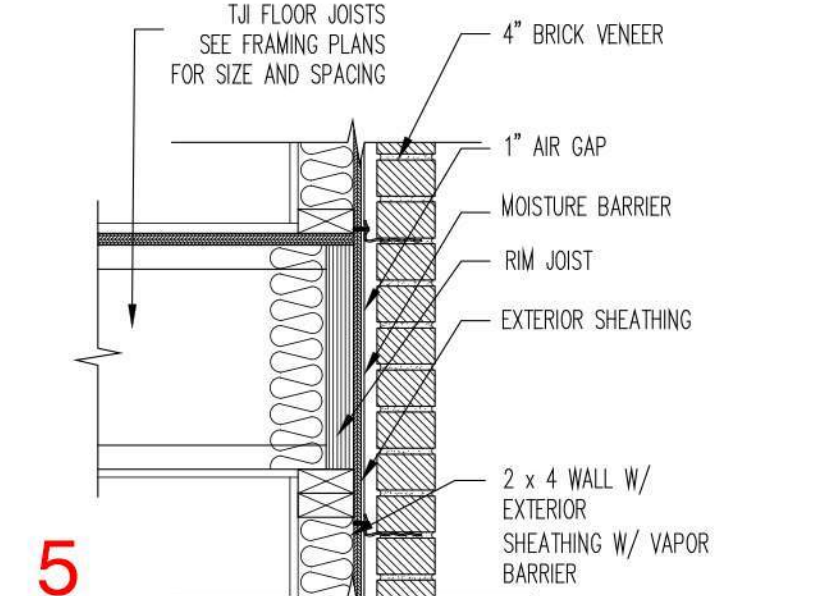


6

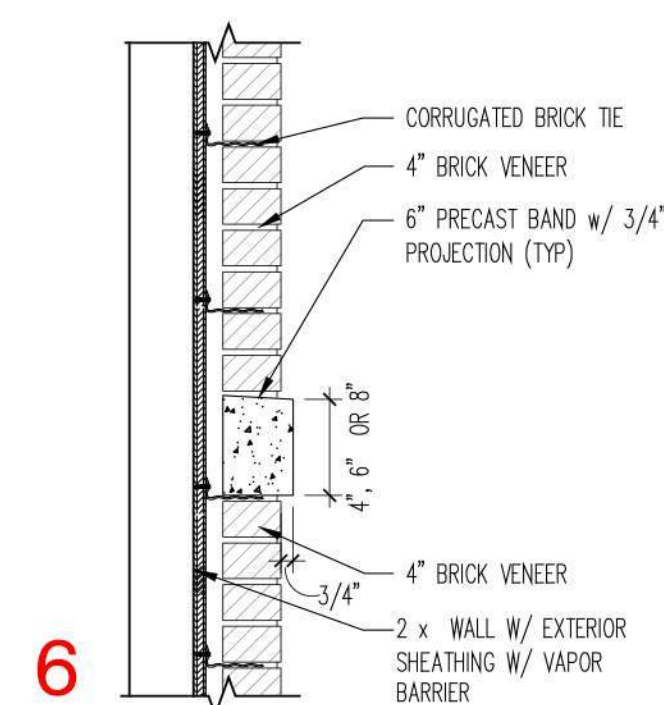


7

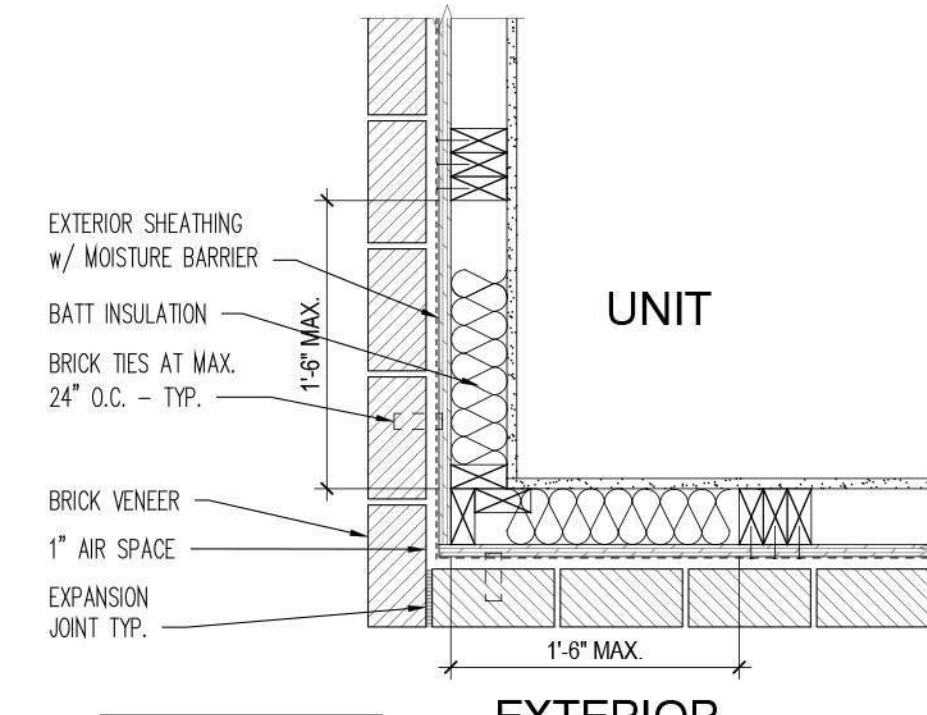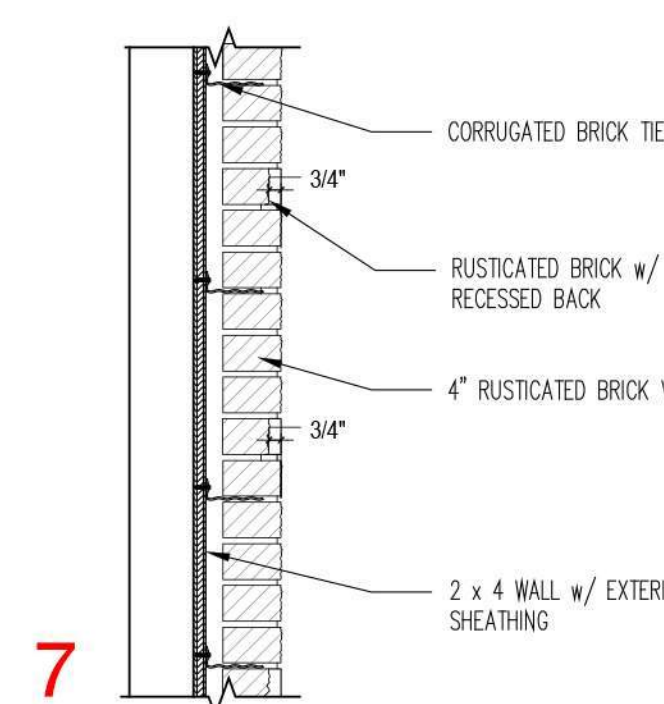


NOTE:
W/ BRICK EXT.

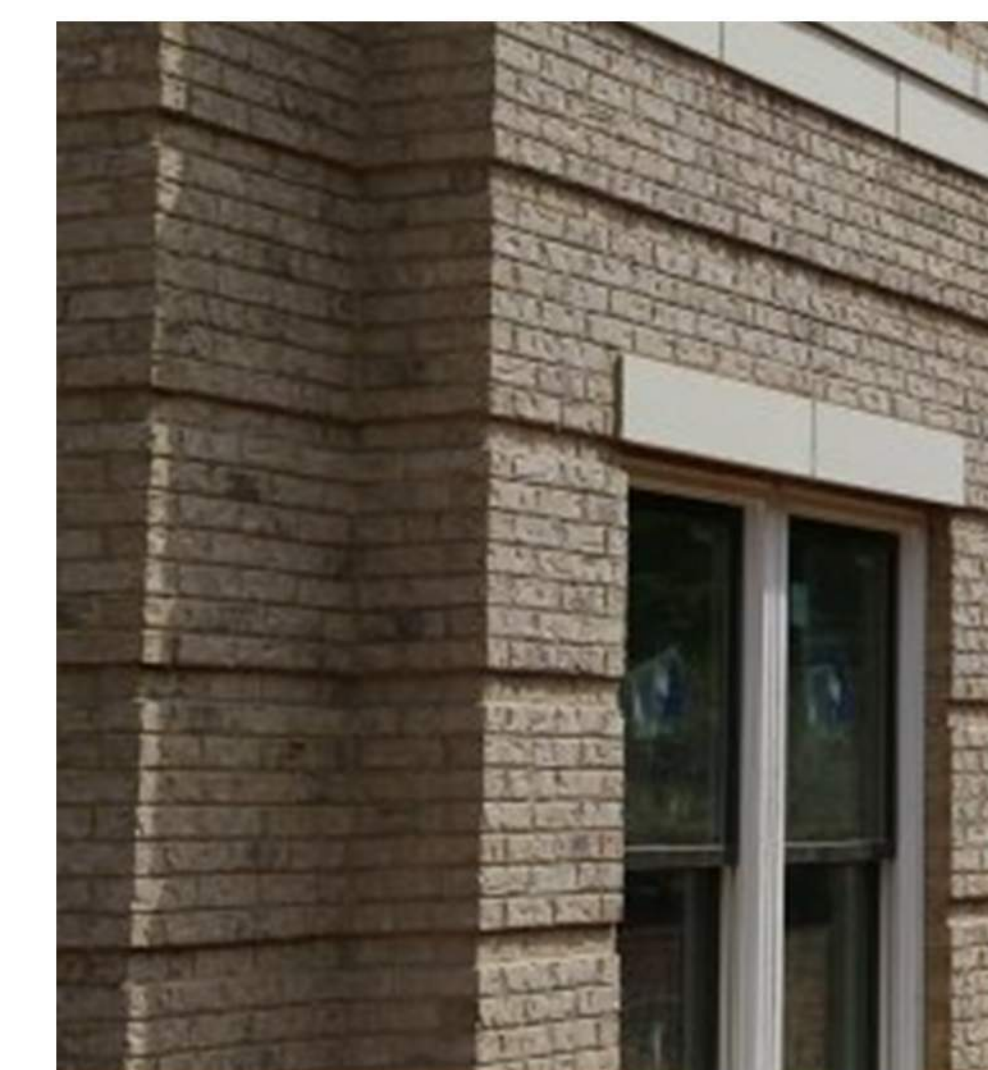


RUSTICATED
BRICK EXAMPLE

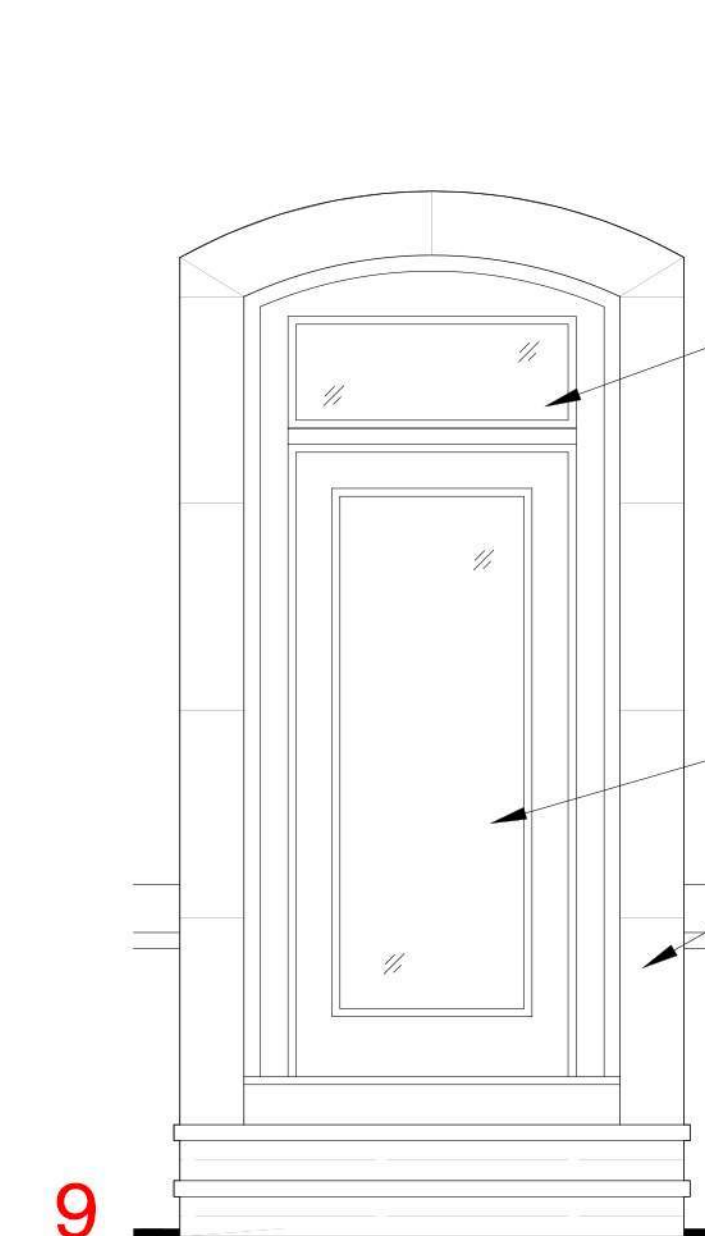


9

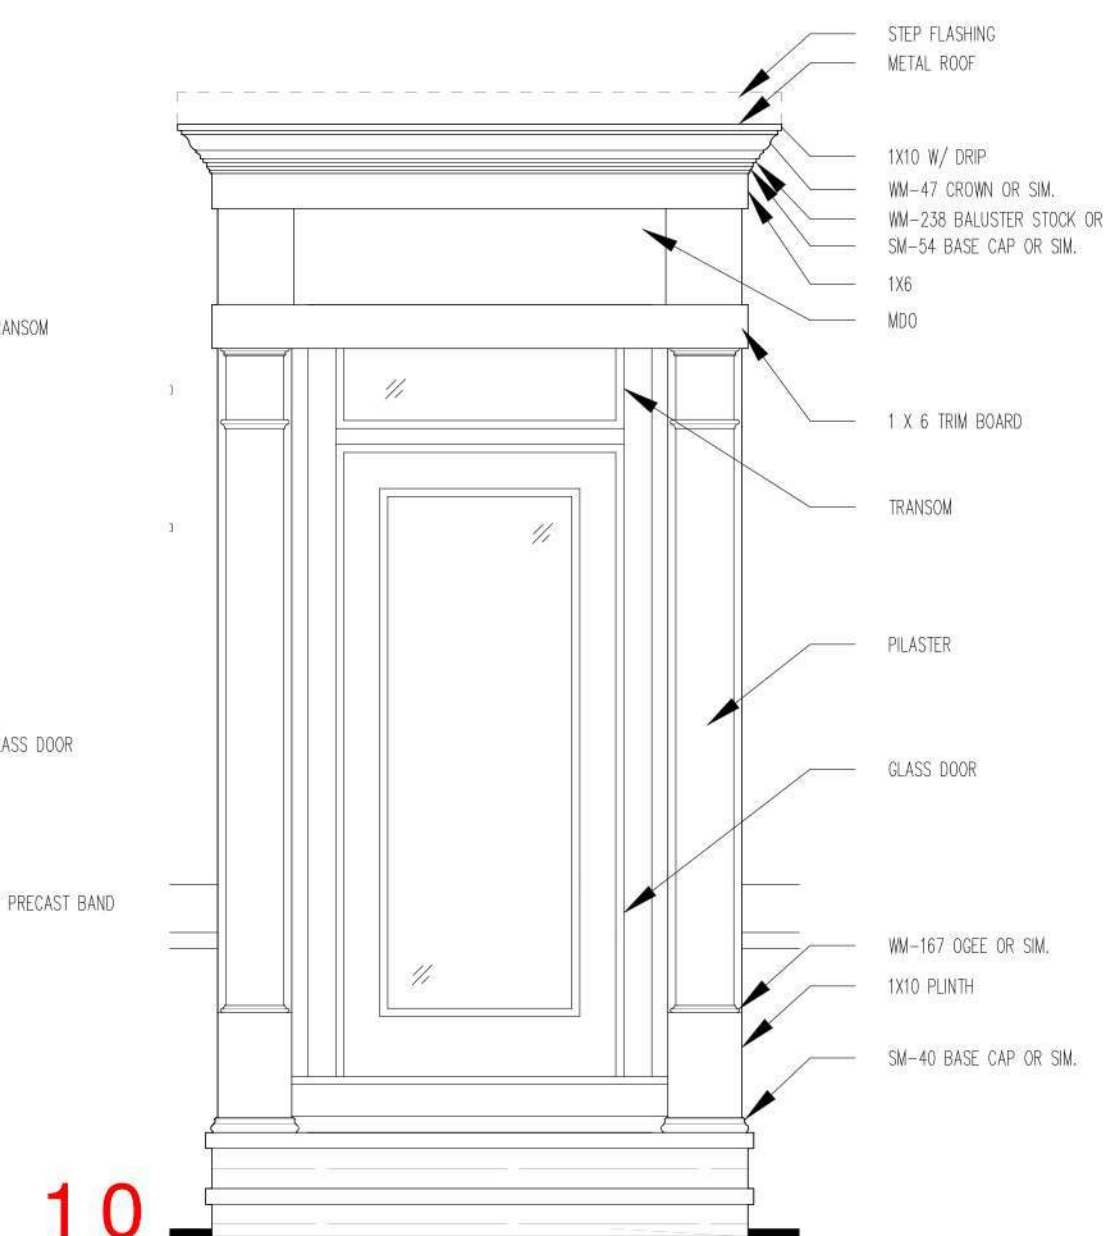

10

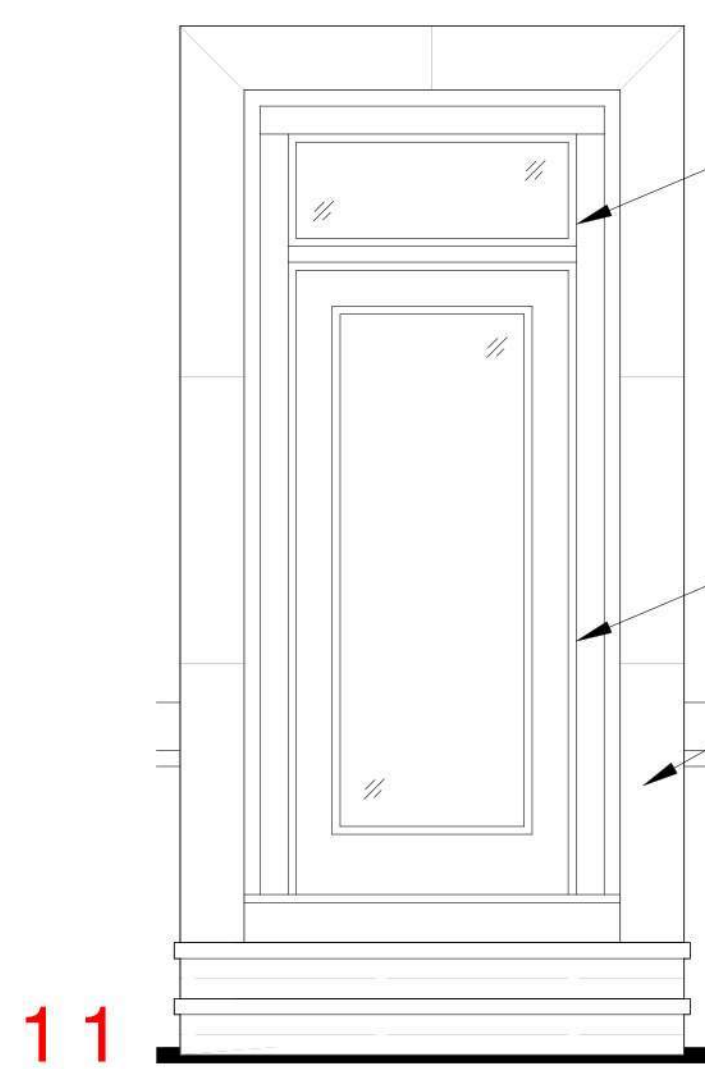

11

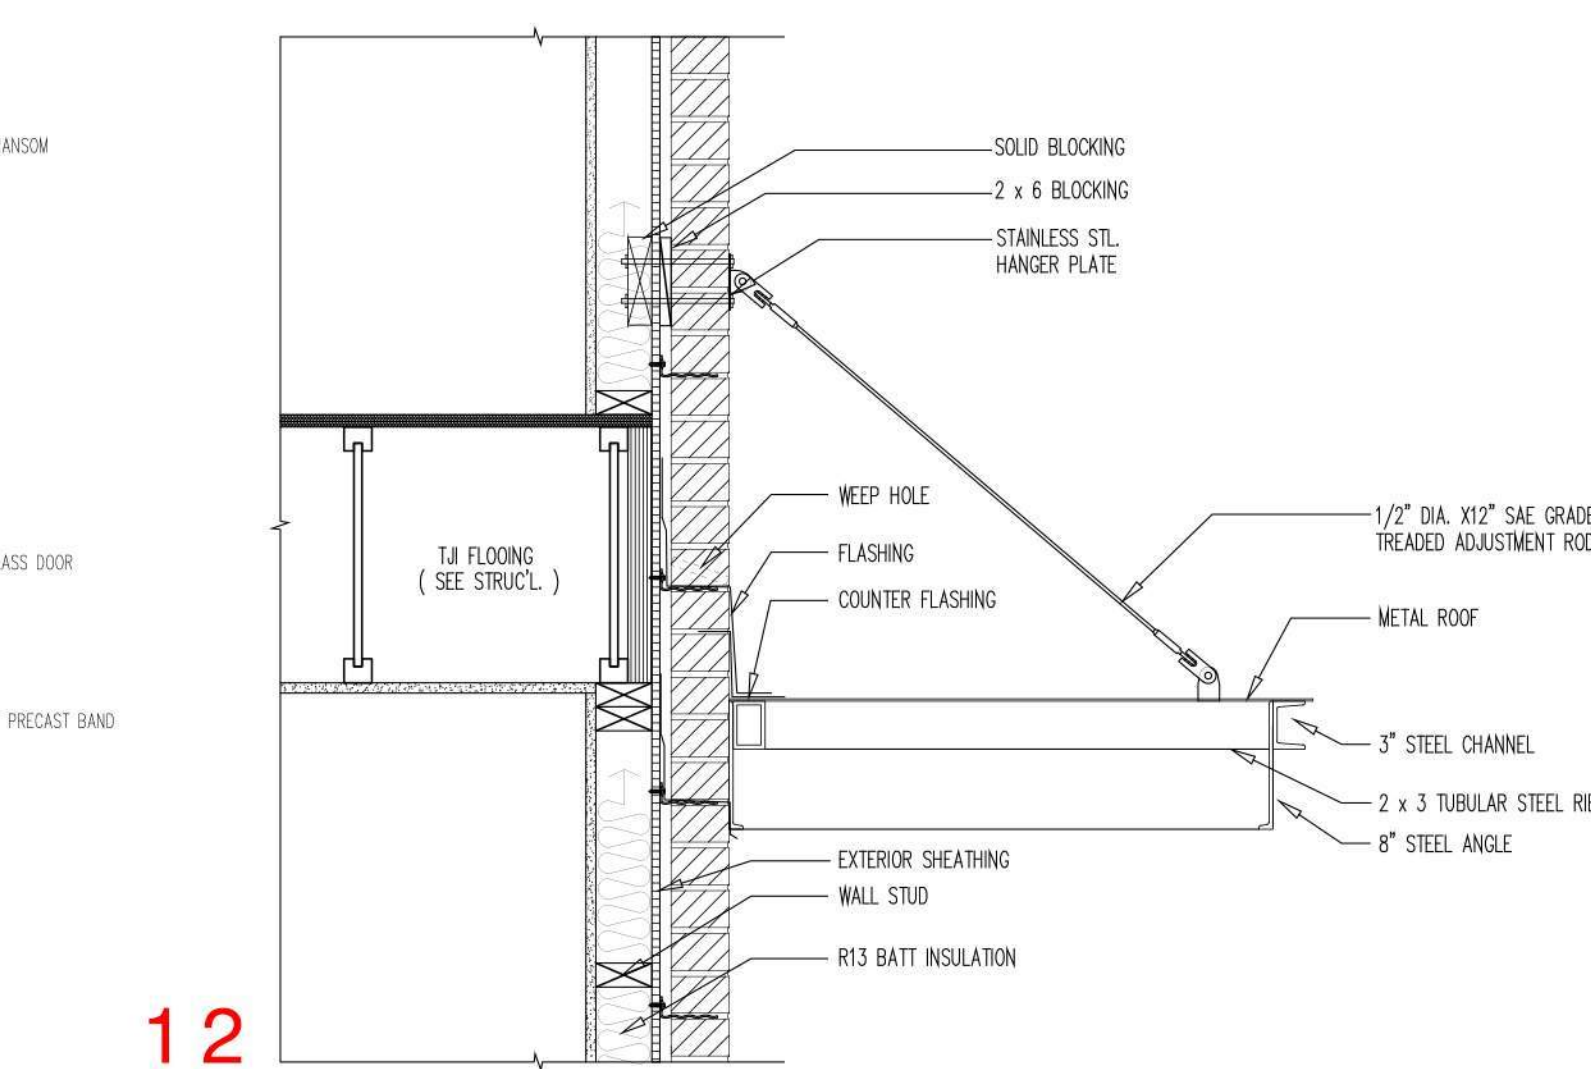

12