


STRUCTURAL NOTE:
REFER TO THE PASSING STRUCTURAL ANALYSIS OF THE EXISTING BUILDING
WITH THE EXISTING AND PROPOSED LOADS PERFORMED BY NB+C.

NB+C PROJECT #: 100291.

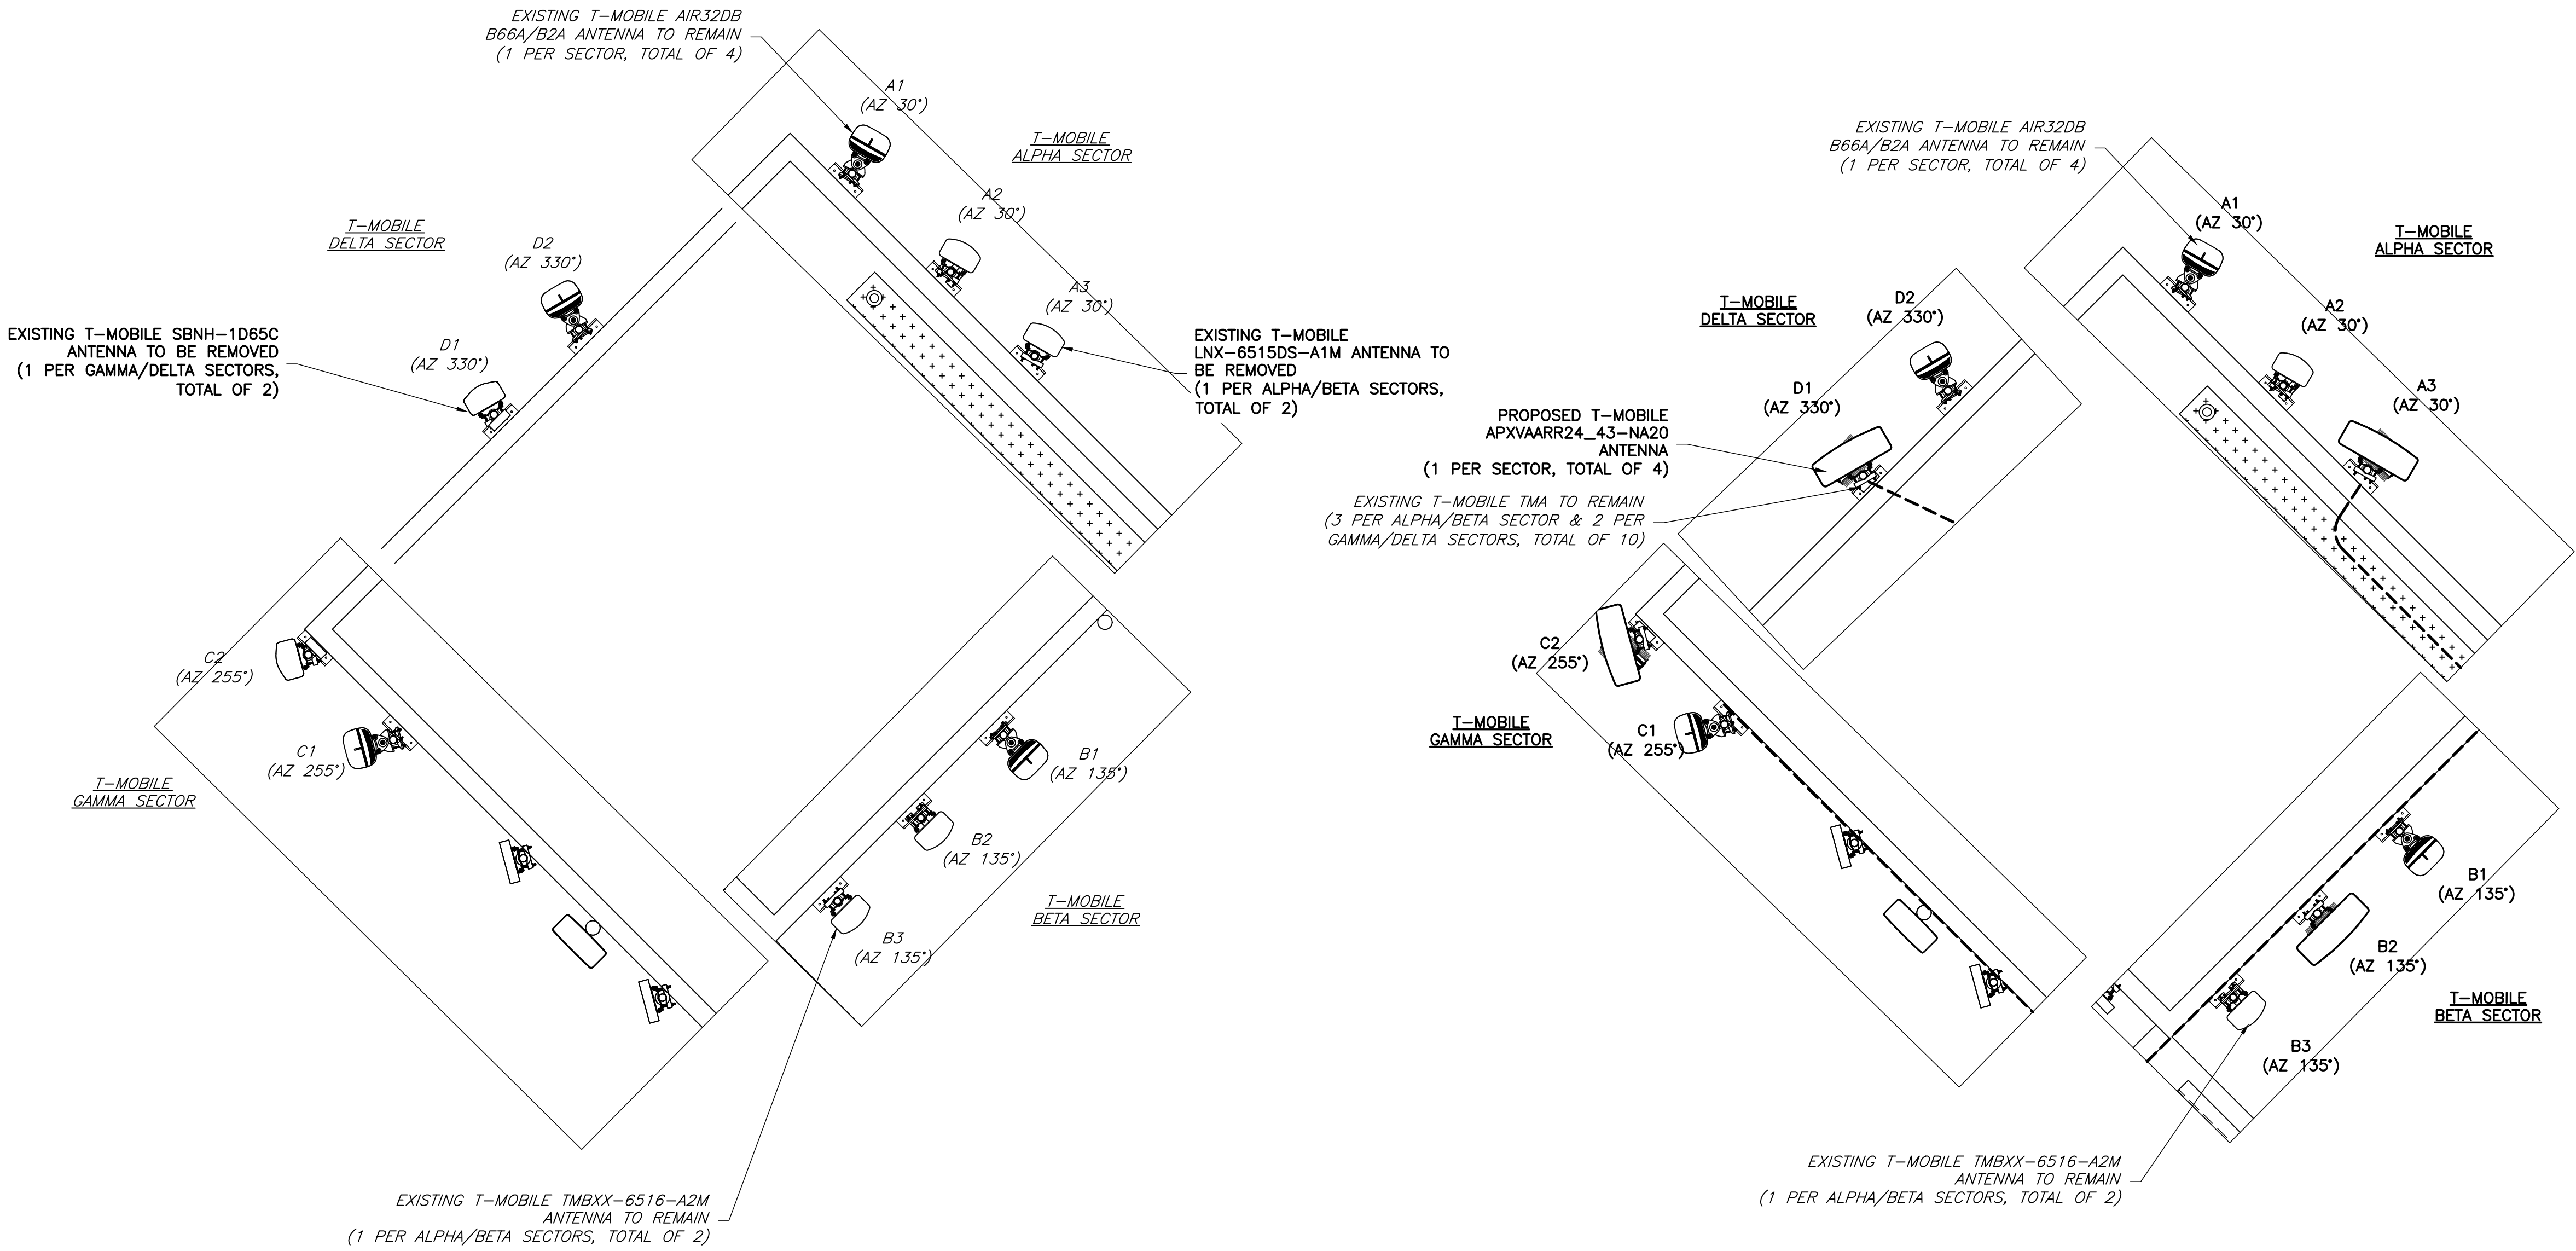

1
A-2
EXISTING ANTENNA ORIENTATION PLAN
NTS

APPROX
TRUE NORTH

2
A-2
PROPOSED ANTENNA ORIENTATION PLAN
NTS

APPROX
TRUE NORTH

APPLICANT

T-Mobile

T-MOBILE NORTHEAST LLC

12050 BALTIMORE AVENUE
BELTSVILLE, MD 20705
OFFICE: (240) 264-8600
FAX: (240) 264-8610

ENGINEER

NB+C
TOTALLY COMMITTED.

NB+C ENGINEERING SERVICES, LLC.
6095 MARSHALEE DRIVE, SUITE 300
ELKRIDGE, MD 21075
(410) 712-7092

SITE INFORMATION


7WAC050A
WHITE OAK TOWER
301 MAPLE AVENUE WEST
VIENNA, VA 22180
TOWN OF VIENNA

DESIGN RECORD

REVISIONS

REV	DATE	DESCRIPTION	BY
0	06/10/20	FINAL CD's	CAR

PROFESSIONAL STAMP

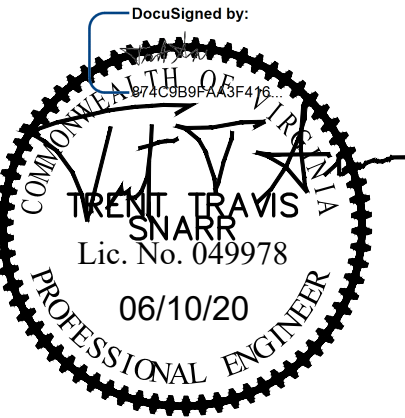

ENGINEER

TRENT TRAVIS SNARR, P.E.
VIRGINIA PROFESSIONAL ENGINEER
LICENSE #049978

SHEET TITLE

ANTENNA PLANS

SHEET NUMBER

A-2