


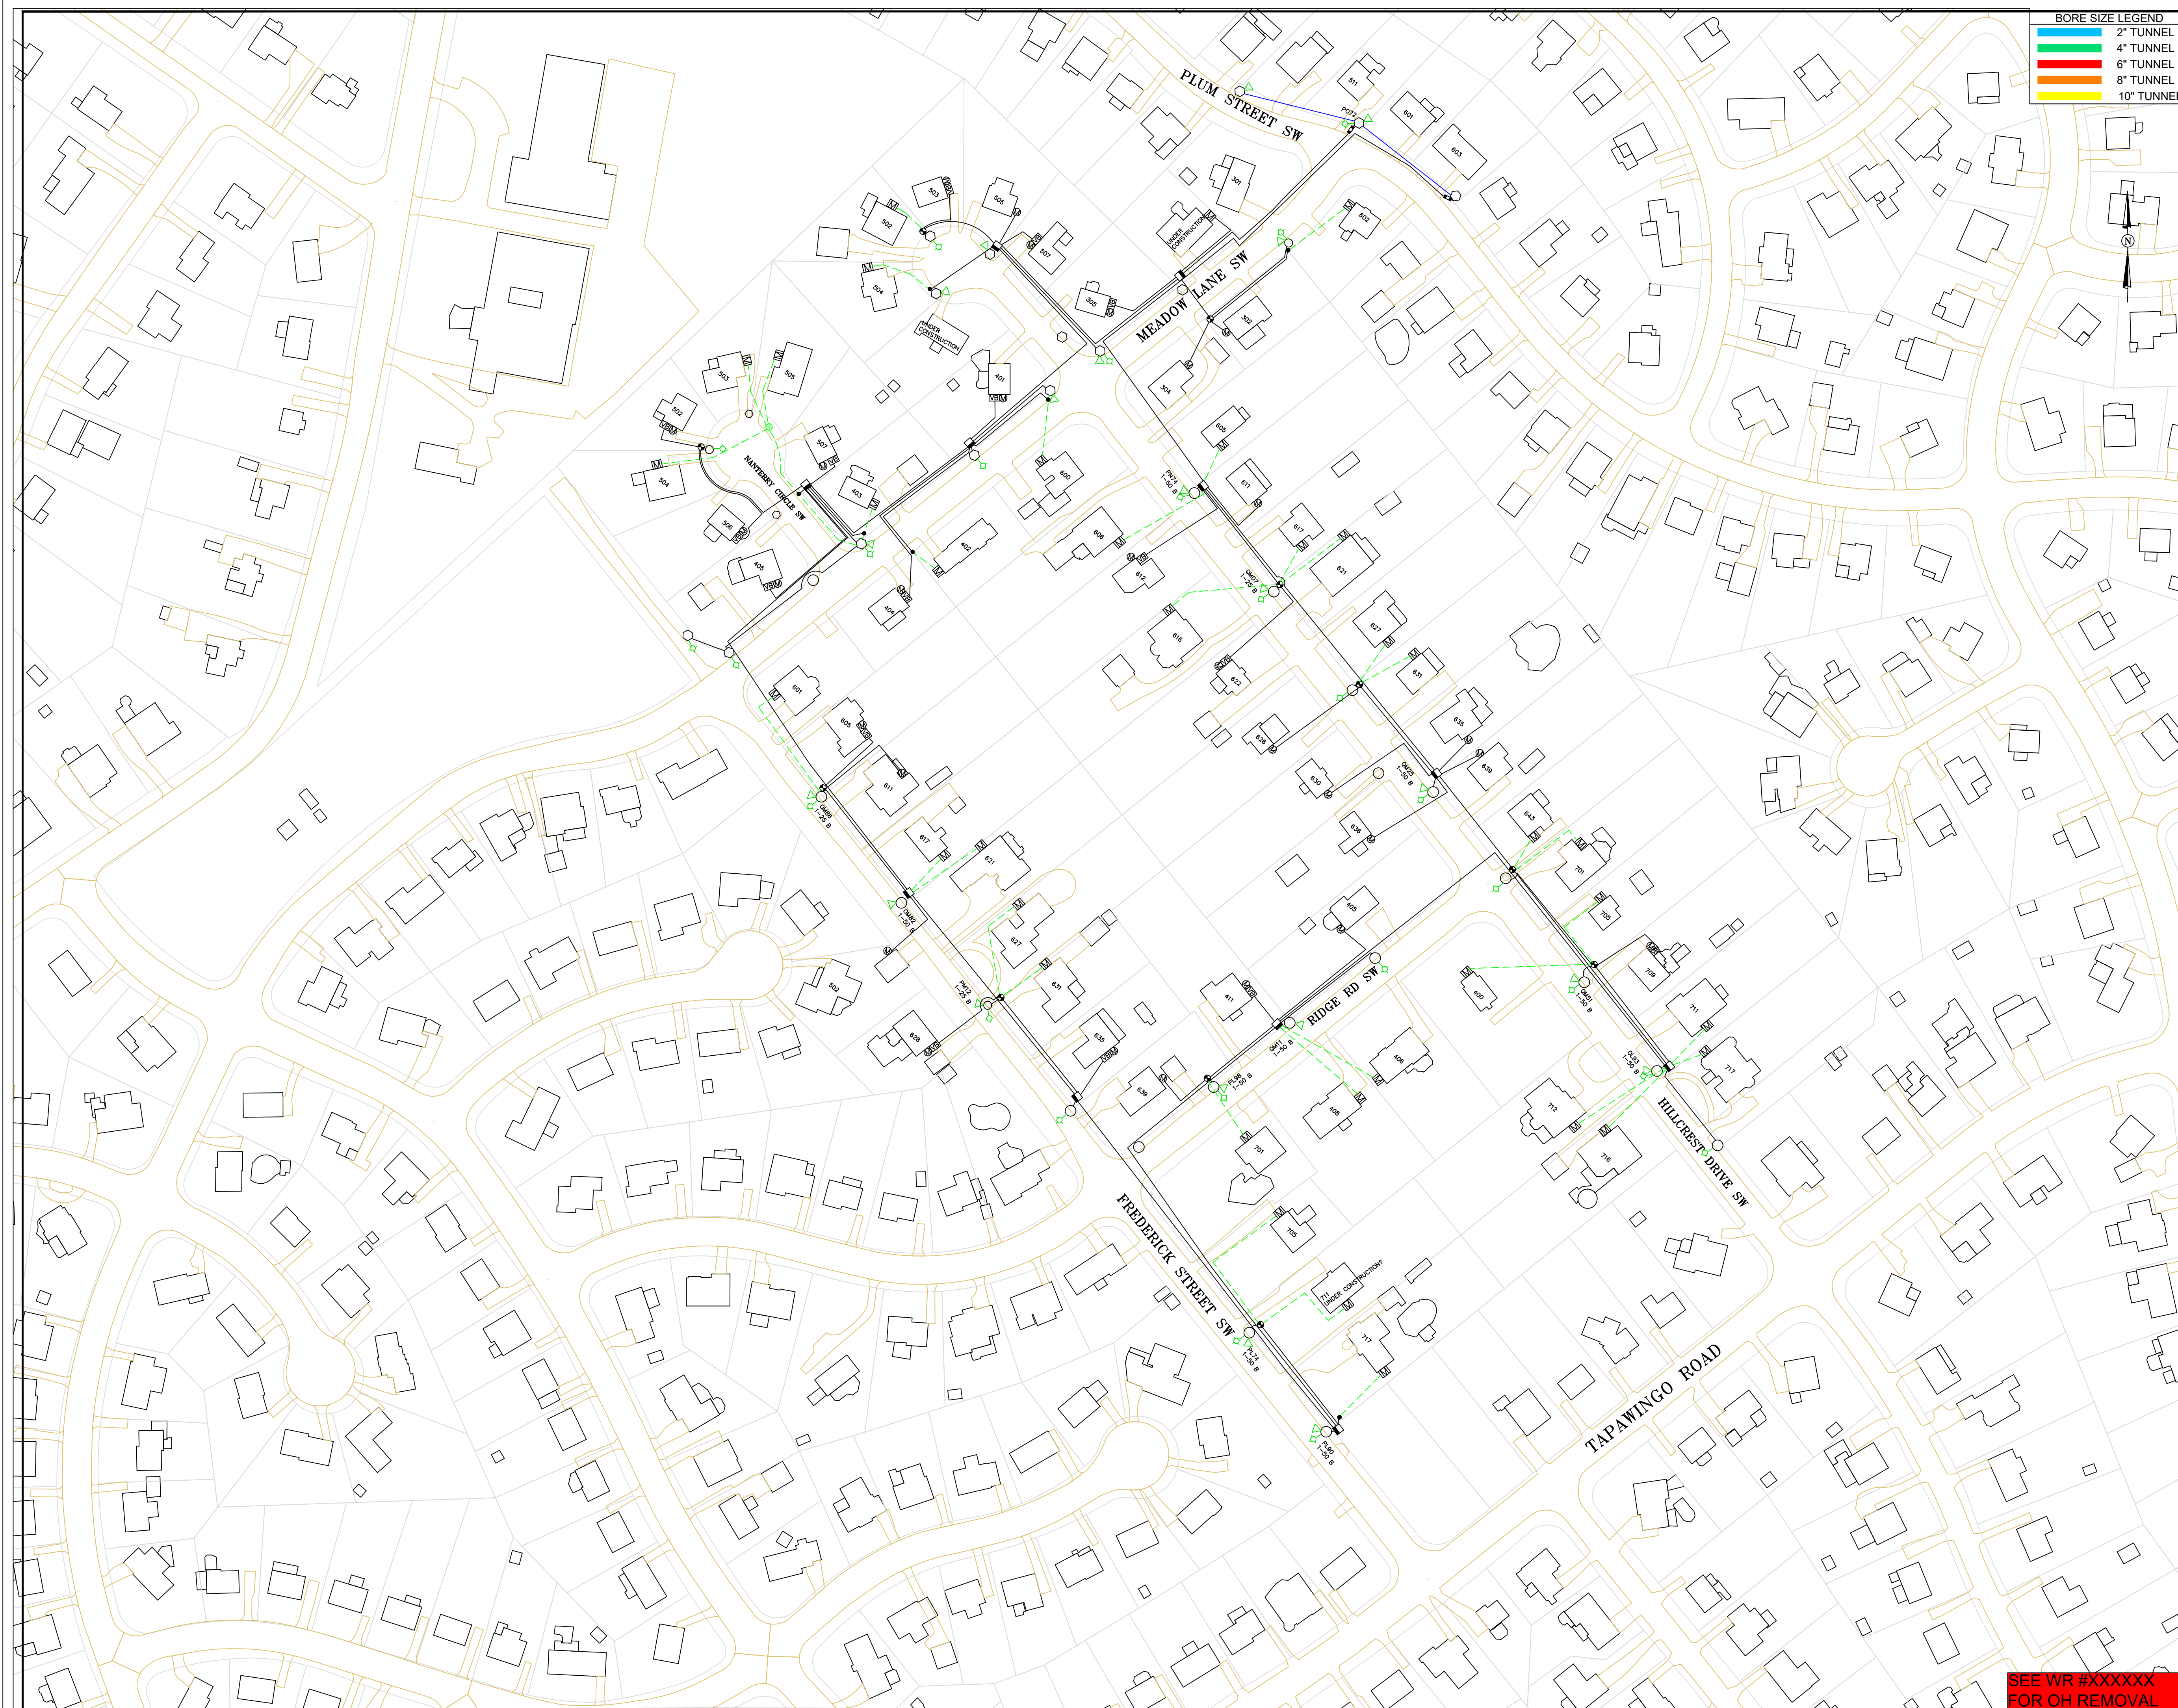

Vicinity Map

SITE

Construction Notes

1. PRIMARY VOLTAGE = 7.2/12.5 KV.
2. PUBLIC WATER/SEPTIC.
3. NUUNS TICKET REQUIRED - xxxxxxxx.
4. PRIVATE UTILITIES TO BE LOCATED PRIOR TO CONSTRUCTION, NOT SHOWN HEREON.
5. (OH/UG) WR #XXXXXX
6. VDOT PERMIT REQUIRED.
7. REMOVE ALL DOMINION OWNERSHIP TAGS WHERE DOMINION FACILITIES ARE BEING REMOVED.
8. NOT IN AN AVIAN PROTECTION AREA.
9. ADDITIONAL CONSTRUCTION NOTES

General Notes

1. AVERAGE HOUSE SIZE IS ? SQUARE FEET.
2. HOME HAS ELECTRIC/GAS HEAT.
3. ESTIMATED PRIMARY FOOTAGE = ? ±.
4. ESTIMATED SECONDARY FOOTAGE = ? ±.
5. ALL HOMES CALCULATED VOLTAGE DROP <2.80%.
6. ALL HOMES CALCULATED FLICKER <4.85%.
7. ALL STREET LIGHTS ARE CALCULATED @ <5% VOLTAGE DROP.
8. NO FAULT CURRENT LIMITER REQUIRED.
9. THIS IS A JU JOB.
10. VDOT RIGHT-OF-WAY WIDTH: ?
11. TOTAL LUBE NEEDED = ?
12. WETLANDS ARE NOT INVOLVED.



DESIGNER:
DAVID BLAY (571) 474-5420
RIGHT OF WAY AGENT:
BRANDY NEIMAN (717) 649-6452

Legend

Existing	Proposed	Replace	Return		Existing	Proposed	Replace	Return	
				Dominion Pole					Manhole
				Foreign Pole					Vault
				OH Transformer					Spice Box
				OH Step Transformer					Secondary Feed
				UG Transformer					Conduit
				Dummy Transformer					Closed Conduit Space
				UG Step Transformer					Duct Bank
				Fuse					Street Light
				Recloser					Watch Light
				Voltage Regulator					OH Fault Indicator
				Sectionalizer					Existing/Propose UG Sec. Current Limiting Fuses
				OH Switch					Existing/Propose Open Points
				Capacitor					Exist./Pro. OV Arrestor
				UG Switch					Push Brace
									Down Guy & Anchor
									Span Guy
									OH or UG Conduit See Sketch for Voltage, Phase, Number & Size

Project Data

Sub. Sta	VIENNA	Clr #	43951
Tax District	40500	Co. Grid #	C0518
Easement #	(SEE ATTACHED)	Miss "U"	
Fault Current	< 10,000 AMPS	Voltage Drop	< 2.80%
Flicker	< 4.85%	Parent Device	43951 F10
Project Manager	ED BRADLEY	Project Device #	43951 F13/43951 F39/ 43951 F4
Phone Number	(703) 505-8155	Scale	XXXXX

VIRGINIA ELECTRIC AND POWER COMPANY
doing business as

Dominion Energy Virginia
or
Dominion Energy North Carolina

Project	USE ADDRESS ON SCOPE DOC
---------	--------------------------

DISTRIBUTION UG INSTALL

Location	XXXXX INCLUDE ZIP CODE
----------	------------------------

Work Request #	Designers	Date
XXXXXX	XXXXXX	XX/XX/XX

SEE WR #XXXXXX
FOR OH REMOVAL