

RUST | ORLING
ARCHITECTURE

1215 CAMERON STREET
ALEXANDRIA, VA
22314

T - 703.836.3205
F - 703.548.4779
admin@rustorling.com
www.rustorling.com

CADENCE AT PARK

VIENNA, VIRGINIA

20.014

REVISIONS


DATE	DESCRIPTION
02.08.21	PERMIT REVISION #1

FOR PERMIT
01.21.21


MISCELLANEOUS
EXTERIOR DETAILS

SHEET NO.


A531

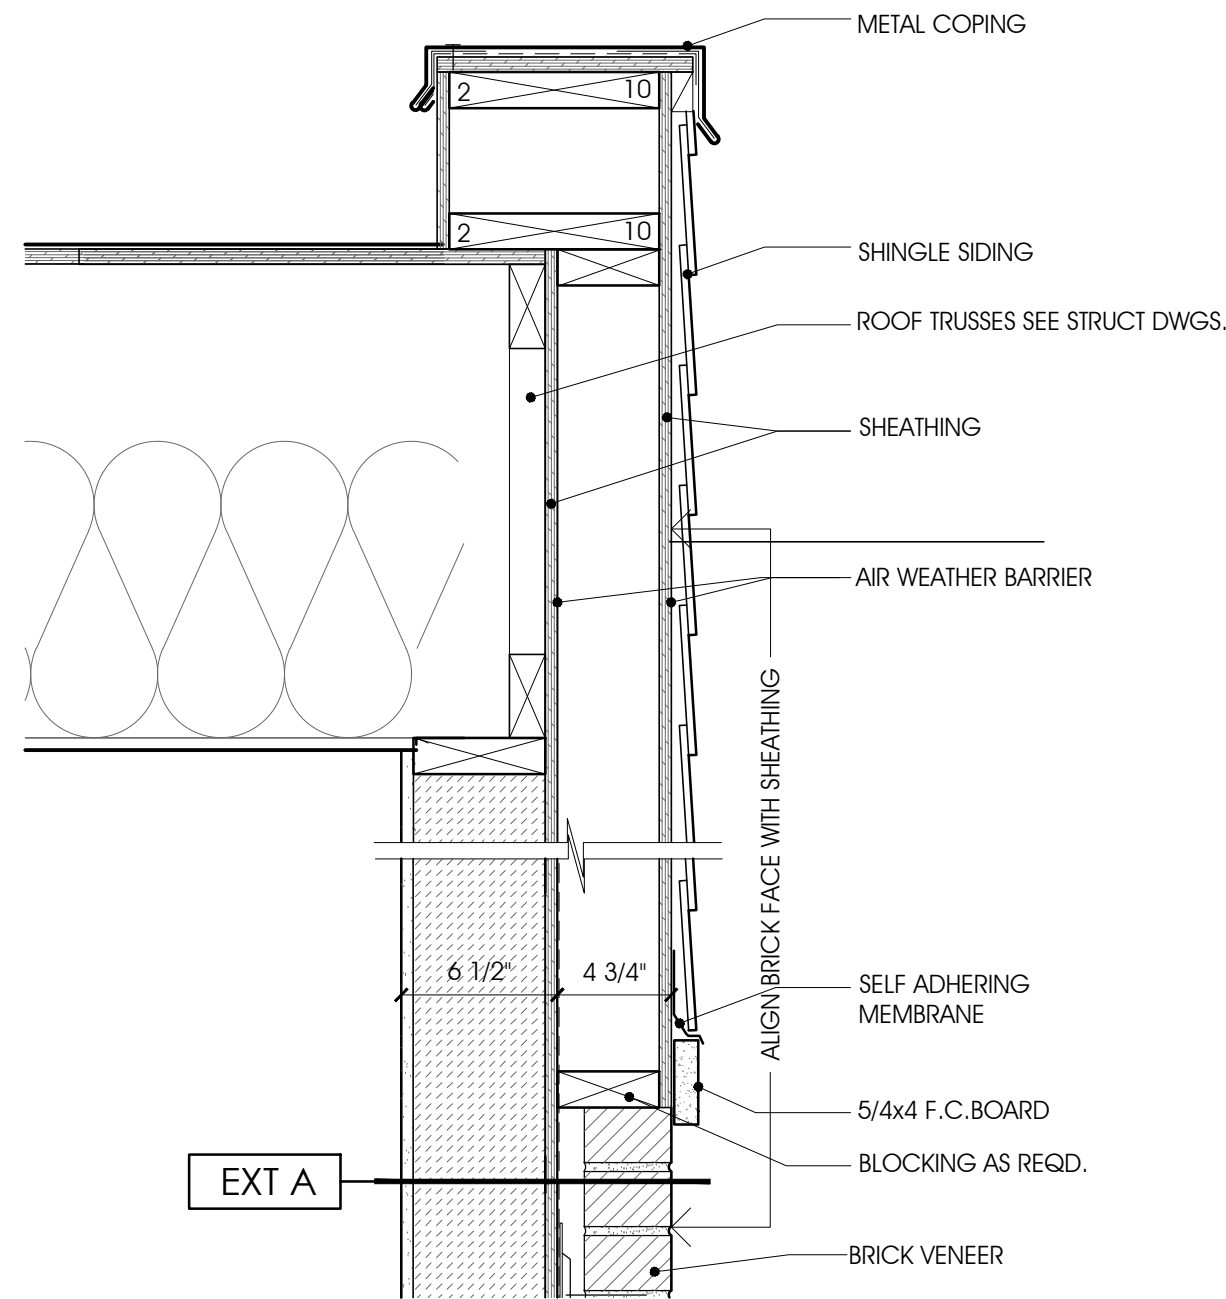


SHINGLE WALL DETAIL AT SIDE ELEVATION
1 1/2" = 1'-0"

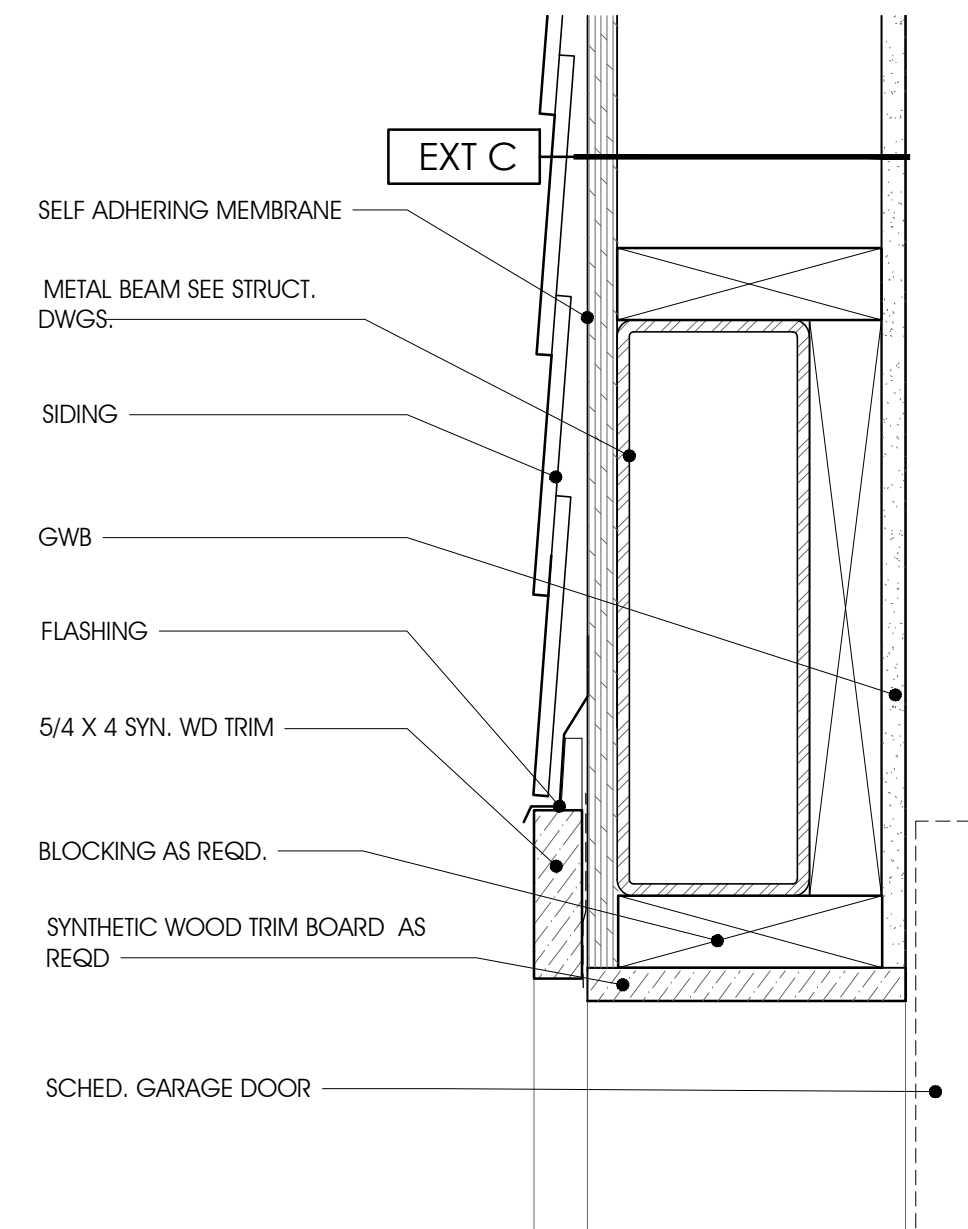


GARAGE DOOR HEAD DETAIL
3" = 1'-0"

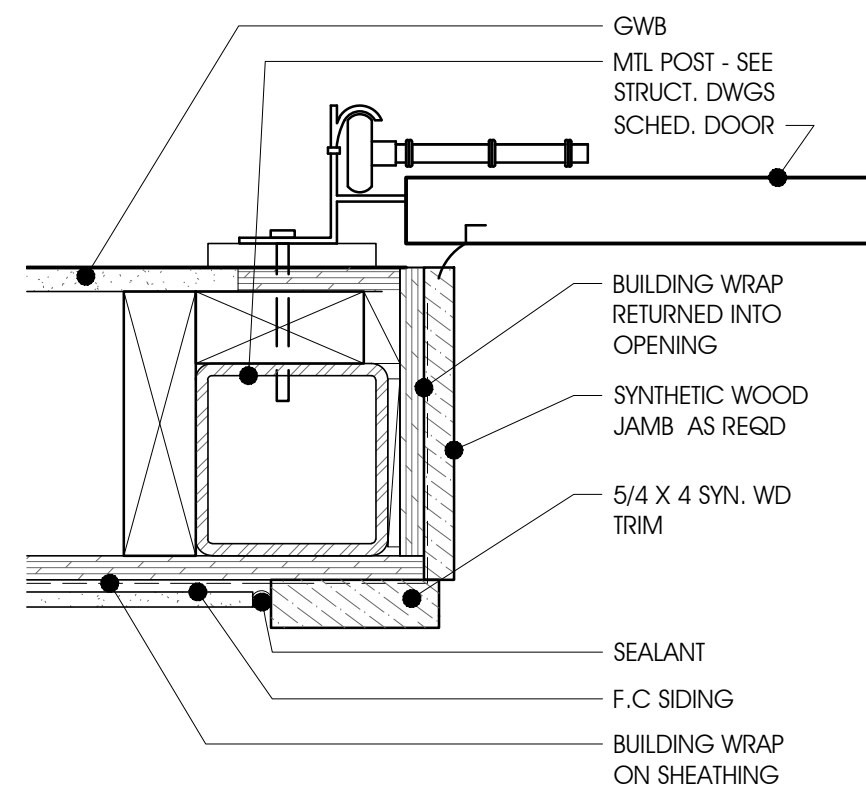

GARAGE DOOR JAMB DETAIL
3" = 1'-0"

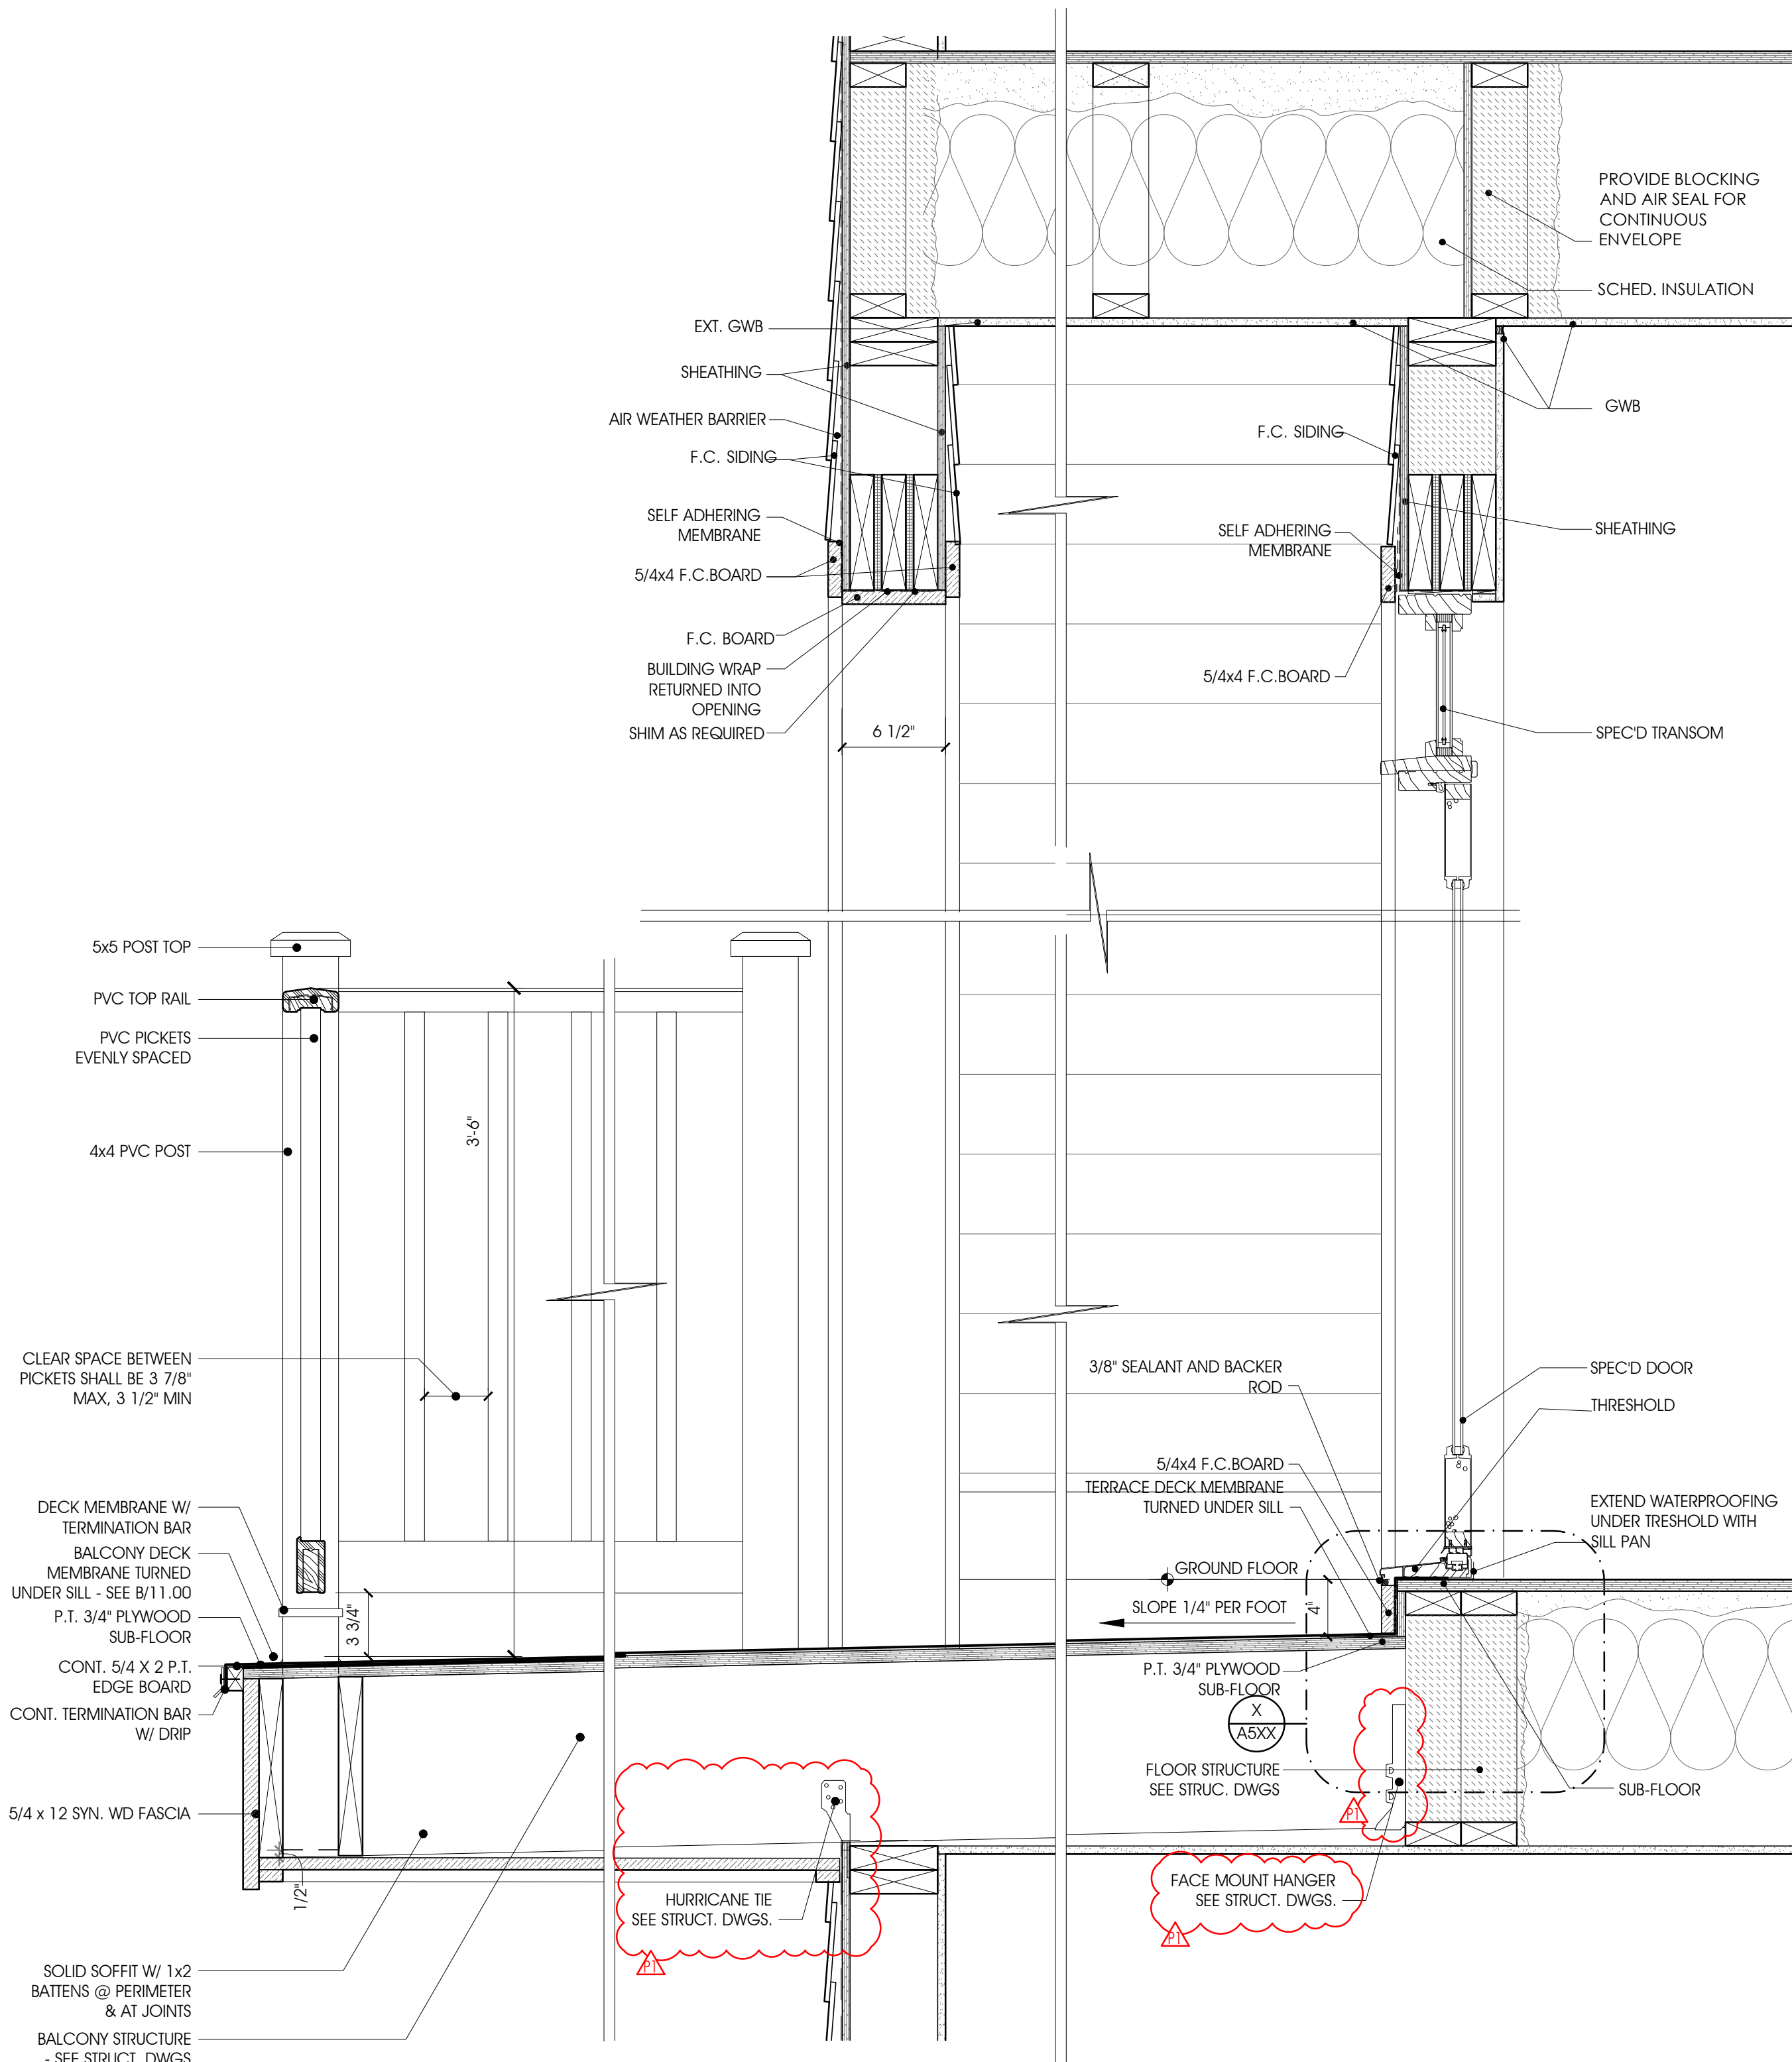

REAR BALCONY DETAIL
1 1/2" = 1'-0"

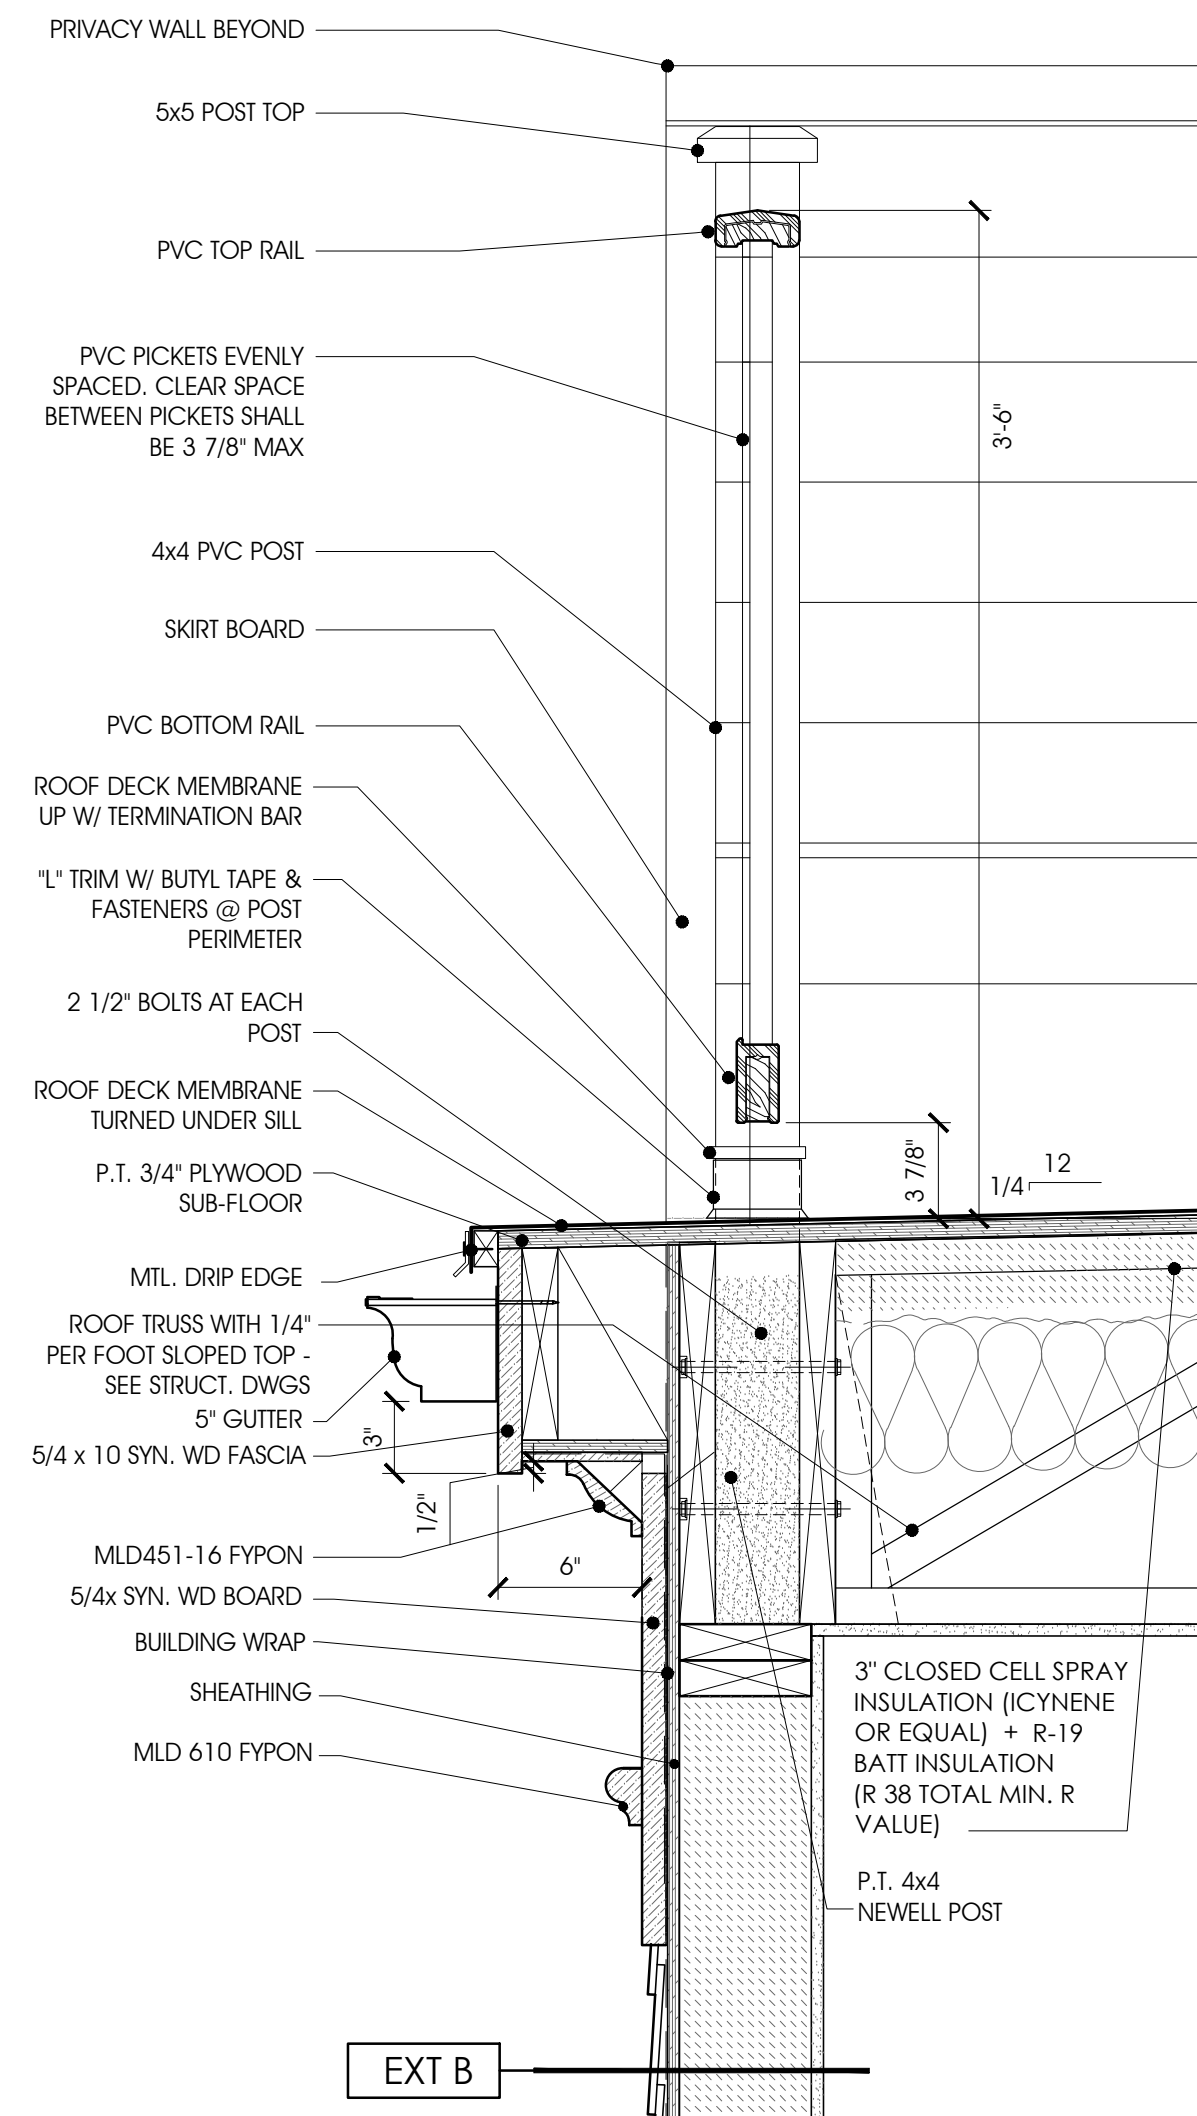

RAILING AT ROOF TERRACE DETAIL
1 1/2" = 1'-0"