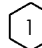
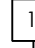
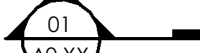
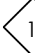

 


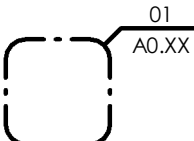

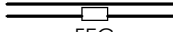
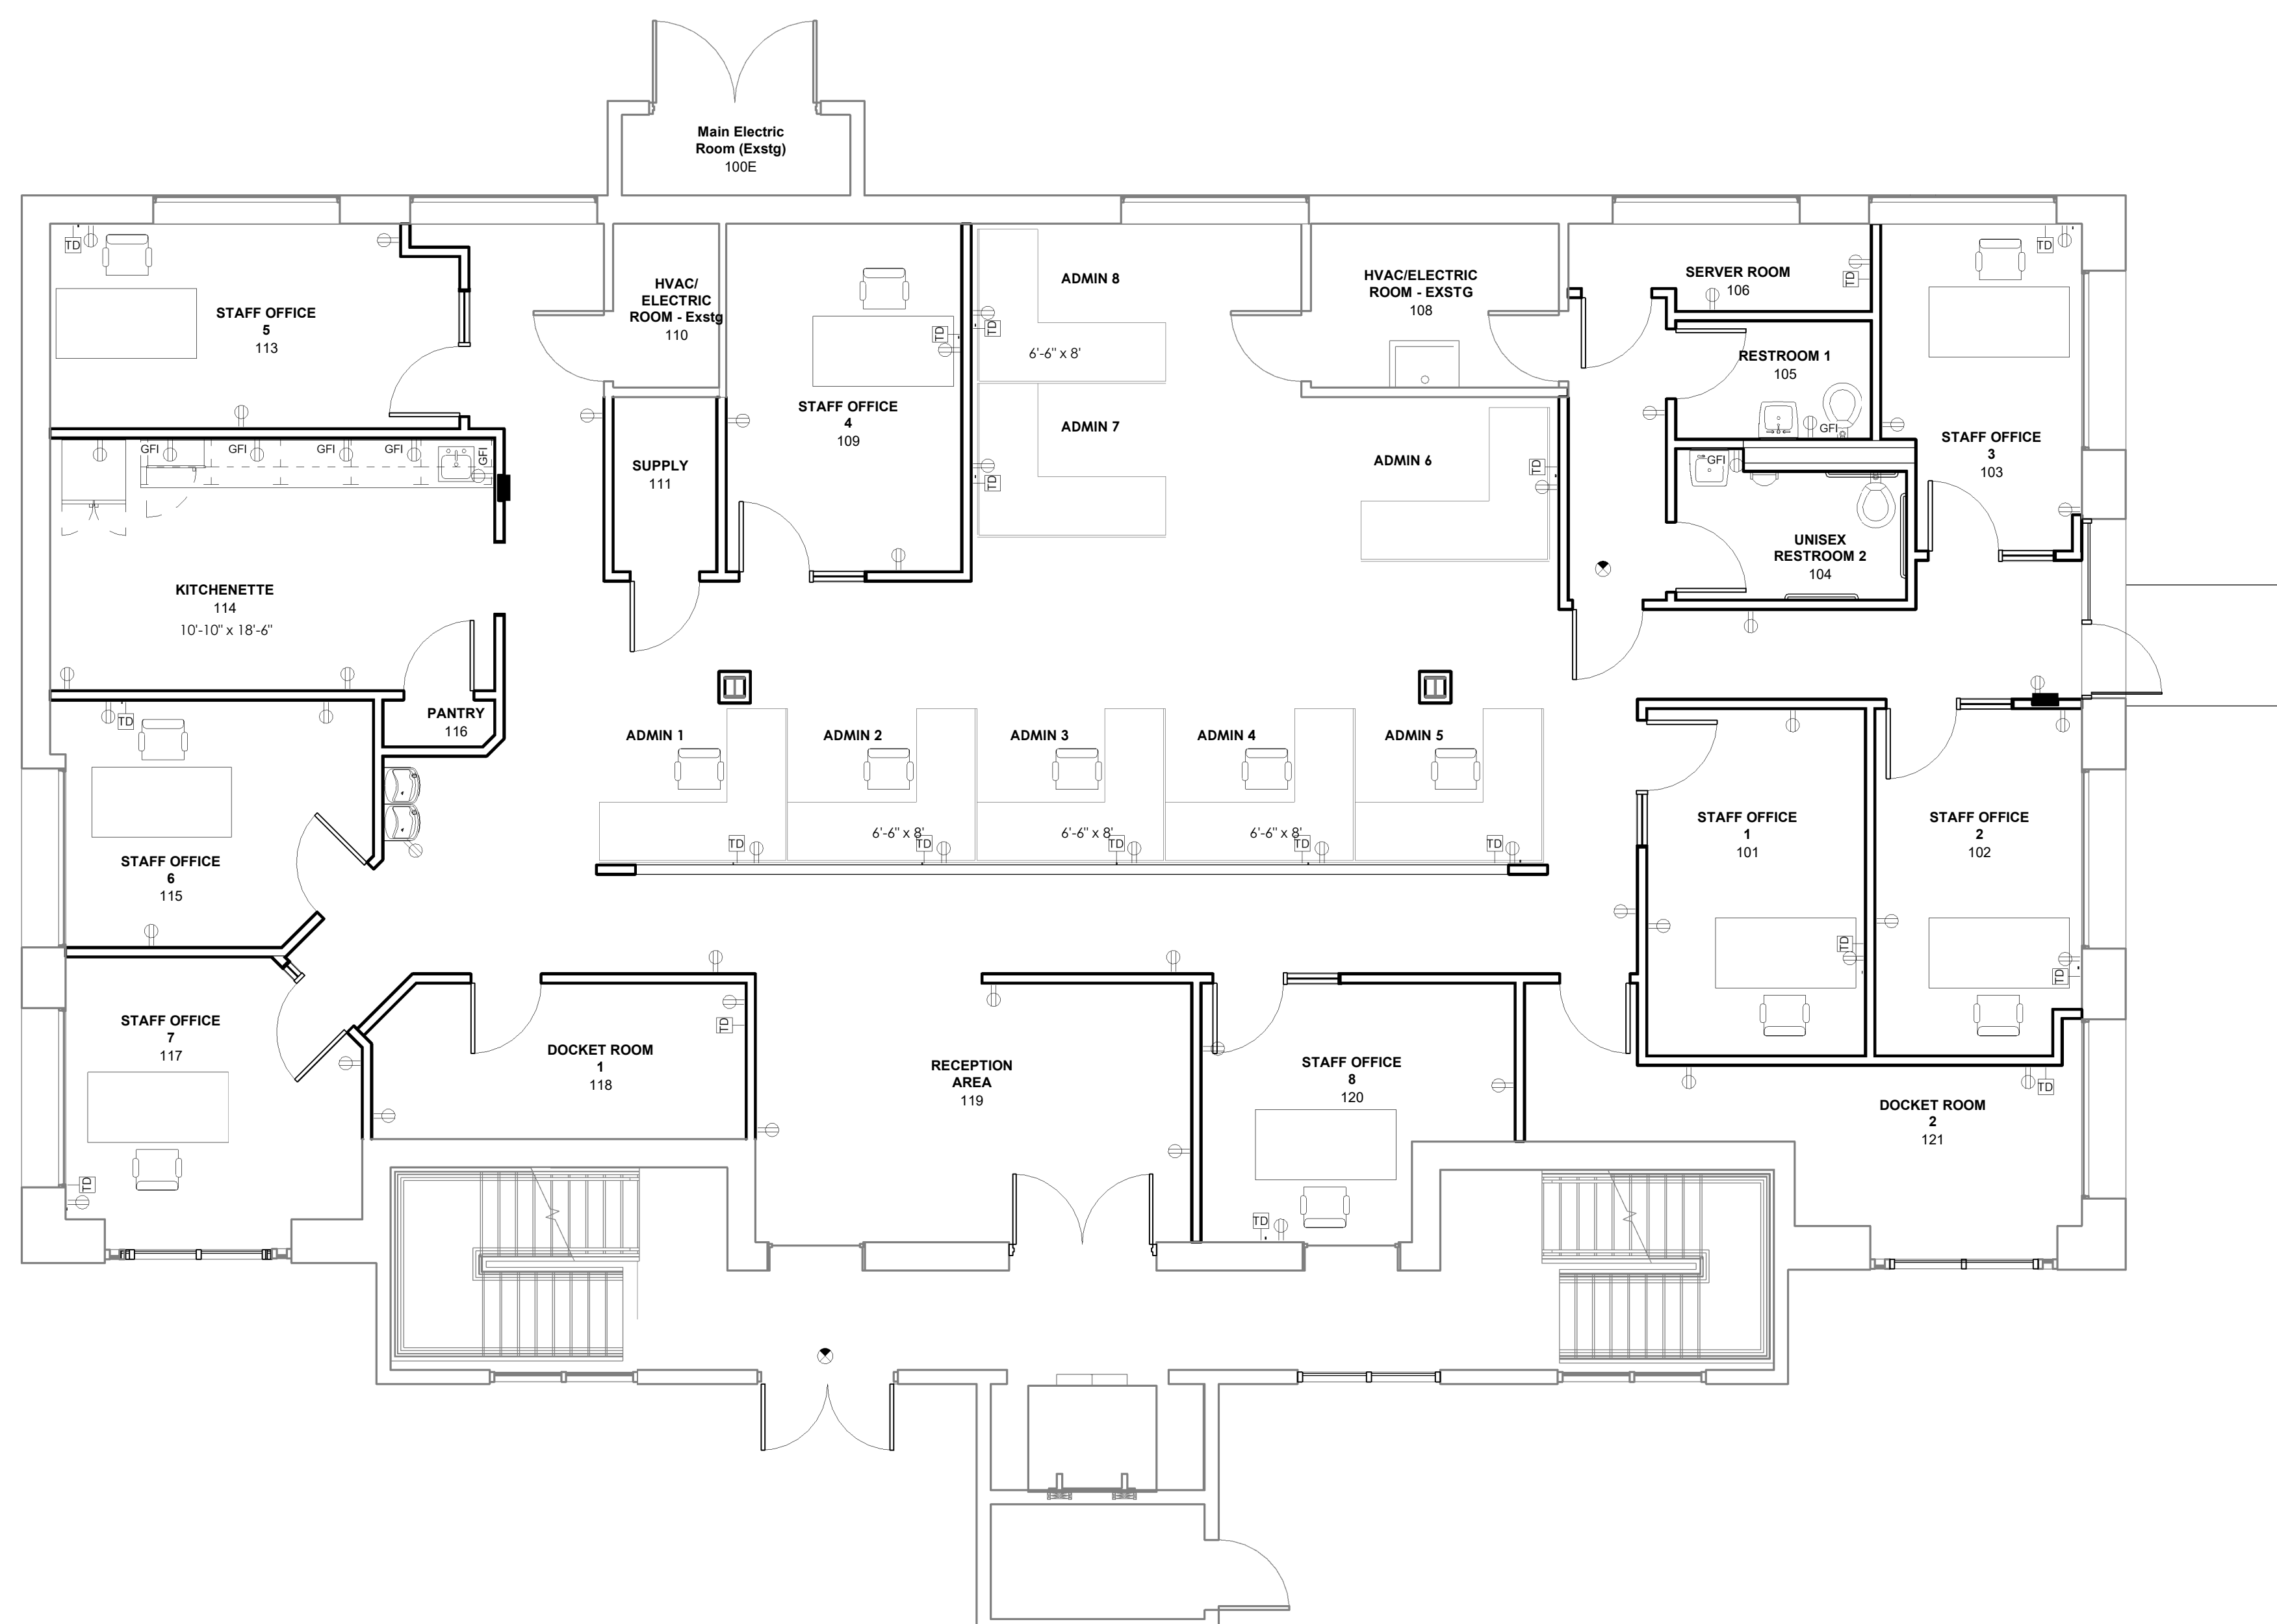


FLOOR PLAN SYMBOLS LEGEND			
ROOM NAME XXXXX	ROOM NAME ROOM NUMBER	+0'-0"	CEILING HEIGHT
	KEYNOTE		PARTITION TYPE WITH NO SOUND ATTENUATION
	WALL SECTION		PARTITION TYPE WITH SOUND ATTENUATION
	ELEVATION		NEW WALL
	SECTION DETAIL		EXISTING WALL TO REMAIN
	ENLARGED PLAN OR PLAN DETAIL		DEMOLISHED WALL
			FIRE EXTINGUISHER CABINET (SEMI-RECESSED)
		T.O.W.	TOP OF WALL
		AFF	ABOVE FINISHED FLOOR

- ## GENERAL NOTES - FLOOR PLAN
1. REFER TO SHEET AS.3.1.1 FOR PARTITION TYPES
 2. REFER TO SHEET AS.2 FOR TYPICAL TOILET LAYOUTS AND TOILET ACCESSORY MOUNTING DIAGRAMS.
 3. REFER TO SHEET AS.1.1 AND AS.1.2 FOR DOOR INFORMATION, SCHEDULES AND DETAILS.
 4. REFER TO SHEETS AS.1.1 FOR FINISH INFORMATION AND SCHEDULE.
 5. REFER TO SHEET AS.3.3 FOR CASEWORK DETAILS AND INFORMATION.
 6. REFER TO SHEET AS.2.2 FOR BOBBED/WOOD SILE LIFE / LOUVER ELEVATIONS AND SCHEDULES.
 7. REFER TO SHEET AS.3.3 FOR TYPICAL GYPSUM BOARD DETAILS.
 8. REFER TO SHEET AS.4 FOR ENLARGED SECTION/PLAN DETAILS AND STOREFRONT ELEVATIONS.
 9. PARTITION DIMENSIONS ARE TO FACE OF GYPSUM BOARD UNLESS NOTED OTHERWISE.



1 FIRST FLOOR PLAN - FURNITURE, POWER/DATA LAYOUT

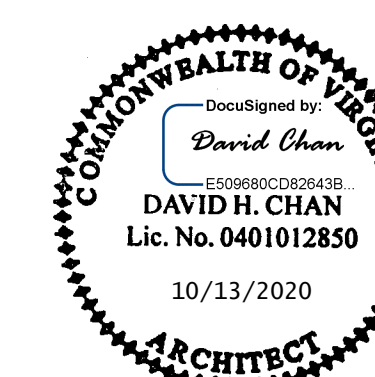
IP& T Group at
100 Maple Avenue East
Vienna, VA 22182

CLIENT:
IP&T Group, LLP

8230 Leesburg Pike, Suite 650
Vienna, VA 22182

[illegible]

KEY PLAN



FIRST FLOOR FURNITURE AND POWER/DATA PLAN

A2.5

