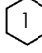
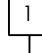

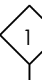

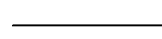

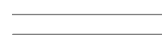
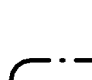
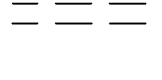

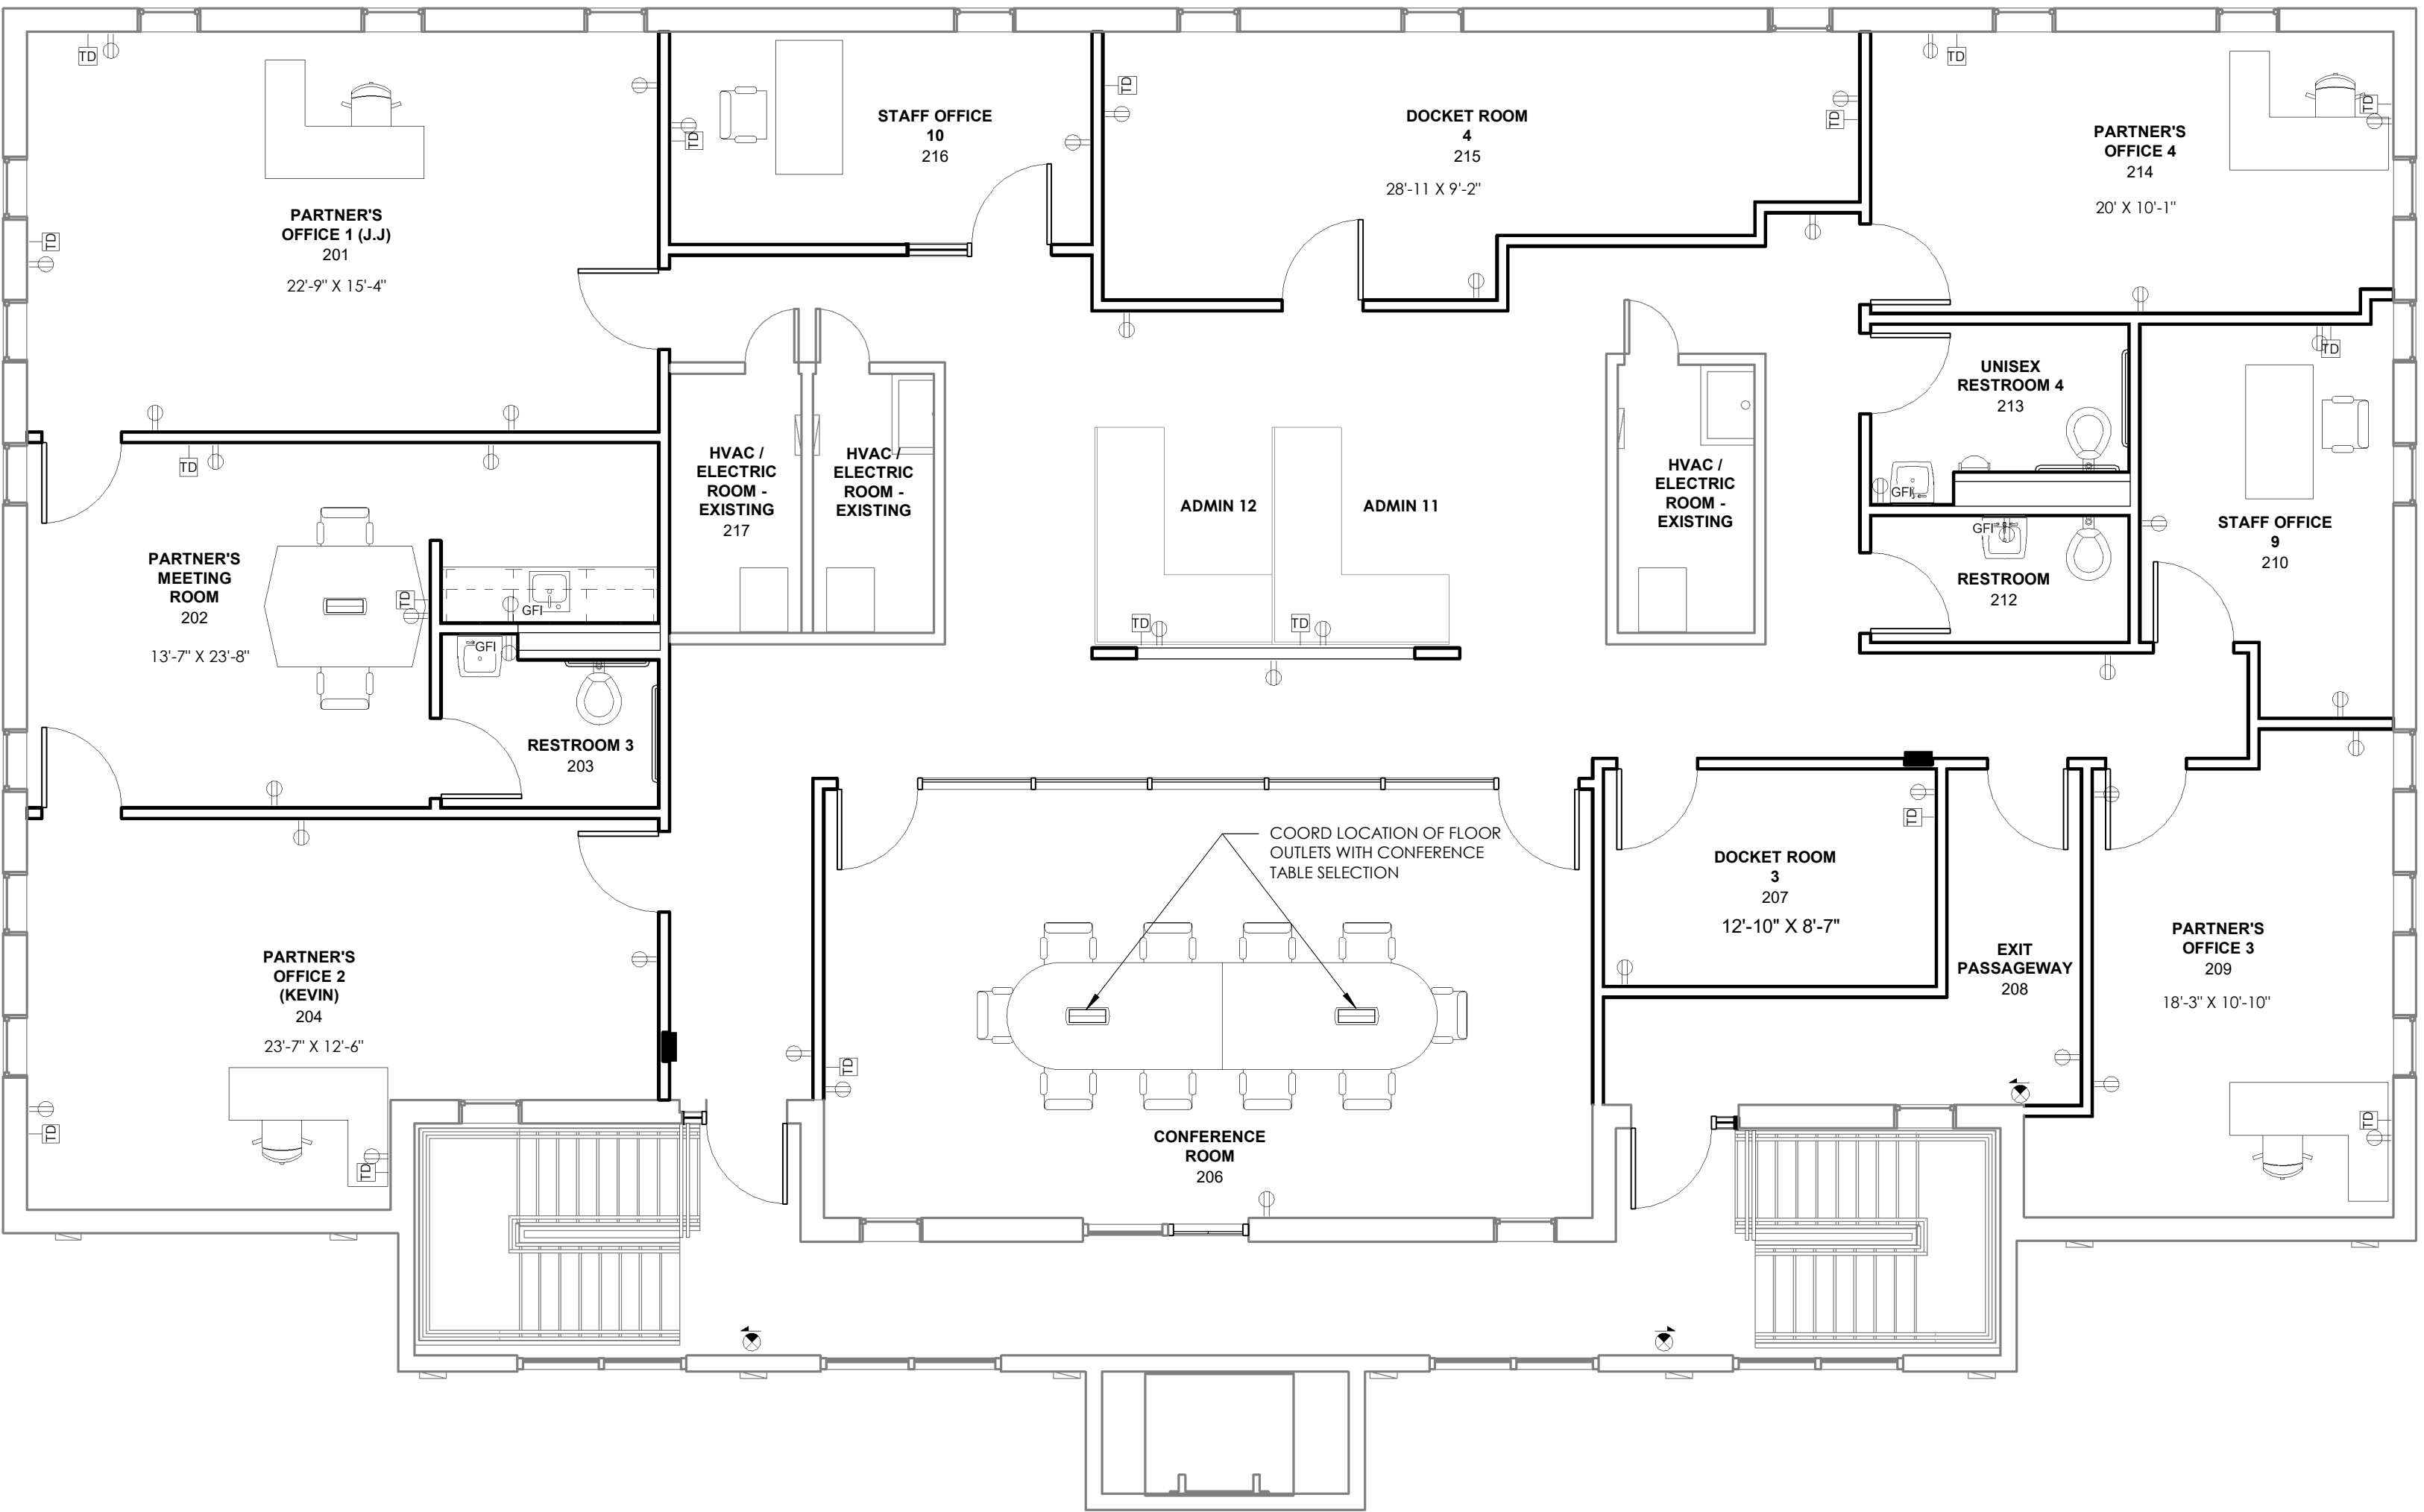


FLOOR PLAN SYMBOLS LEGEND		
ROOM NAME XXXXX	ROOM NAME ROOM NUMBER	+0'-0" CEILING HEIGHT
	KEYNOTE	 PARTITION TYPE WITH NO SOUND ATTENUATION
	WALL SECTION	 PARTITION TYPE WITH SOUND ATTENUATION
	ELEVATION	 NEW WALL
	SECTION DETAIL	 EXISTING WALL TO REMAIN
	ENLARGED PLAN OR PLAN DETAIL	 DEMOLISHED WALL
		 FIRE EXTINGUISHER CABINET (SEMI-RECESSED)
		T.O.W. TOP OF WALL
		AFF ABOVE FINISHED FLOOR

GENERAL NOTES - FLOOR PLAN

1. REFER TO SHEET A3.1.1 FOR PARTITION TYPES
2. REFER TO SHEET A3.3 FOR TYPICAL TOILET LAYOUTS AND TOILET ACCESSORY MOUNTING DIAGRAMS.
3. REFER TO SHEET A3.1.1 AND A3.1.2 FOR DOOR INFORMATION, SCHEDULES AND DETAILS.
4. REFER TO SHEETS A3.1.1 FOR FINISH INFORMATION AND SCHEDULE.
5. REFER TO SHEET A3.3 FOR CASEWORK DETAILS AND INFORMATION.
6. REFER TO SHEET A3.3 FOR BORROWED LITE/ SIDE LITE / LOUVER ELEVATIONS AND SCHEDULES.
7. REFER TO SHEET A3.3 FOR TYPICAL GYPSUM BOARD DETAILS.
8. REFER TO SHEET A3.3 FOR ENLARGED SECTION/PLAN DETAILS AND STOREFRONT ELEVATIONS.

PARTITION DIMENSIONS ARE TO FACE OF GYPSUM BOARD UNLESS NOTED OTHERWISE.



1 SECOND FLOOR FURNITURE AND POWER/DATA PLAN

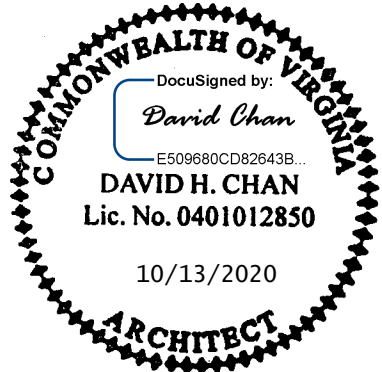
IP& T Group at
100 Maple Avenue East
Vienna, VA 22182

CLIENT:
IP&T Group, LLP

8230 Leesburg Pike, Suite 650
Vienna, VA 22182

[illegible]

KEY PLAN



SECOND FLOOR FURNITURE AND POWER/DATA PLAN

A2.6

